



Garage Booklet

Planning Drawings

Single Garage 1: 20.79 m2 (212.91 ft2)

Double Garage 1: 34.04 m2 (366.40 ft2)

Twin Garage 1: 2x19.47m2 (2x209.57ft2)


© **Story Homes.**

Story House, Lords Way, Kingmoor Business Park,
Carlisle, Cumbria. CA6 4SL.


Tel 01228 404550
Fax 01228 404551




Front Elevation

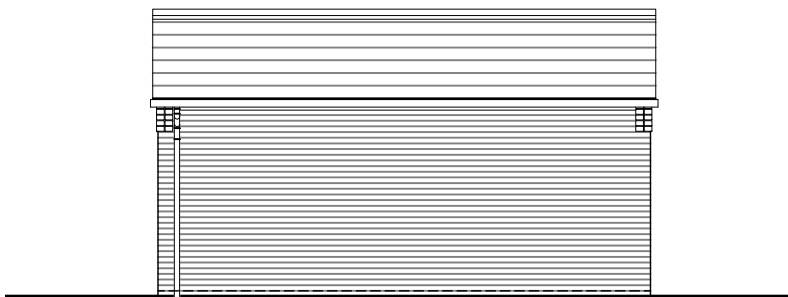

Left Elevation

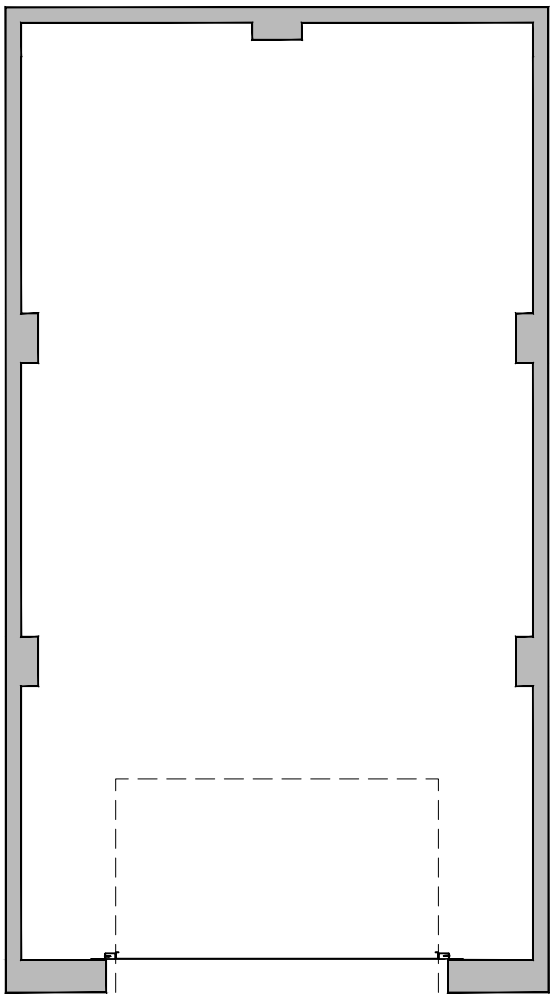

Floor Plan

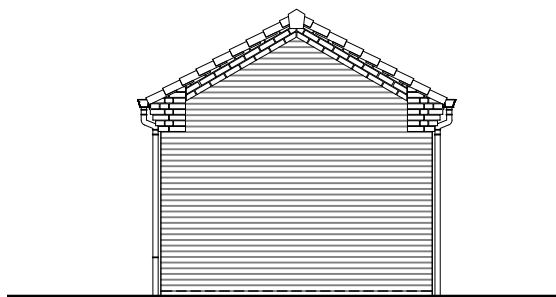

Rear Elevation



Right Elevation



HOUSE TYPE

Garage Booklet

DRAWING

Single Garage 1
Planning Drawing 1/1


DRAWN BY	DB	DATE	29/03/2019
CHECKED BY	CM	SCALE	1:100, 1:50
DWG PACK	A/02	DRAWING NUMBER	GB-PLP1/1
		REVISION	A

Revisions	Notes	Date
A	Elevations amended to show 30° pitch	11-11-2019


©Story Homes.
Story House, Lords Way, Kingmoor Business Park,
Carlisle, Cumbria. CA6 4SL
Tel 01228 404550 Fax 01228 404551




Front Elevation

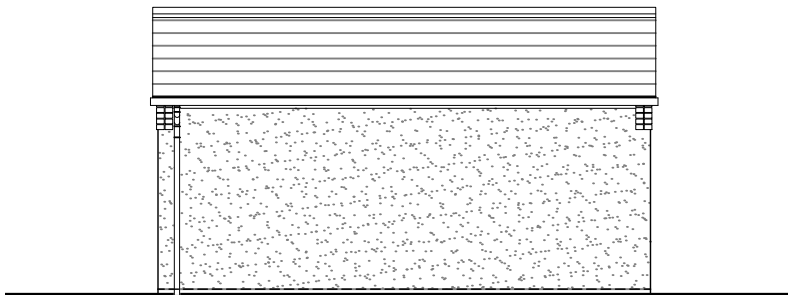


Left Elevation

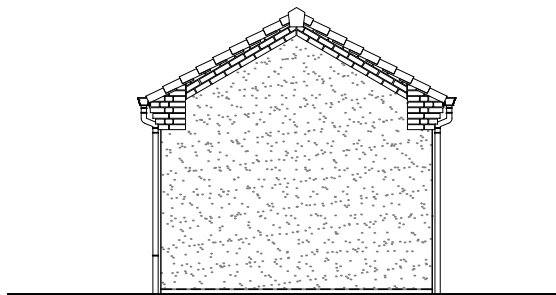

Rear Elevation

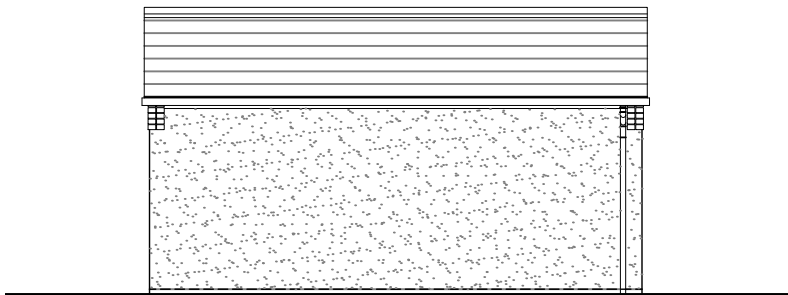

Right Elevation

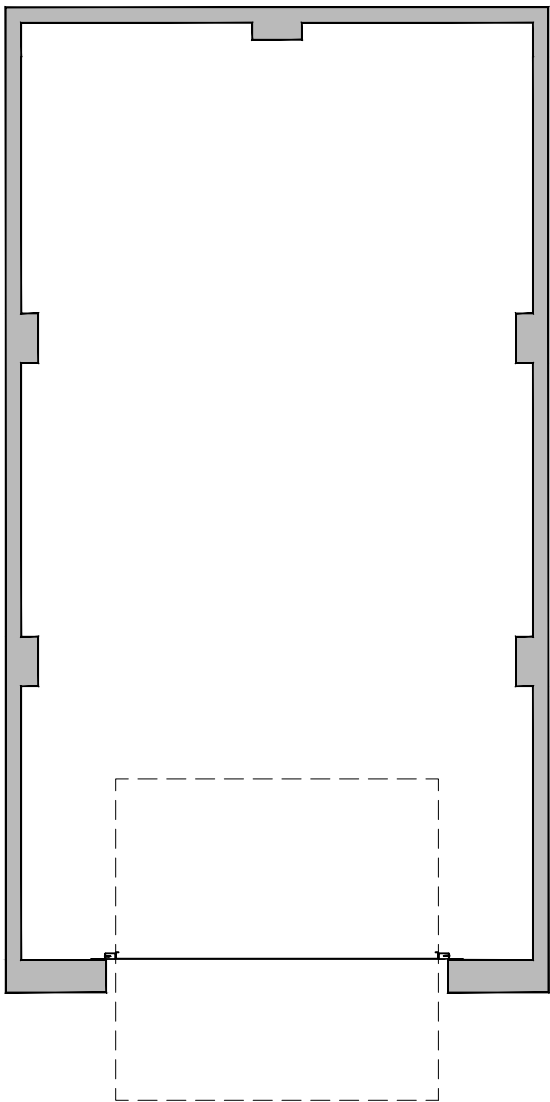

Floor Plan



HOUSE TYPE

Garage Booklet


DRAWING

Single Garage 1
Planning Drawing 1/2


DRAWN BY	DB	DATE	29/03/2019
CHECKED BY	CM	SCALE	1:100, 1:50
DWG PACK	A/02	DRAWING NUMBER	GB-PLP1/2
		REVISION	A

Revisions	Notes	Date
A	Elevations amended to show 30° pitch	11-11-2019


©Story Homes.
Story House, Lords Way, Kingmoor Business Park,
Carlisle, Cumbria. CA6 4SL
Tel 01228 404550 Fax 01228 404551

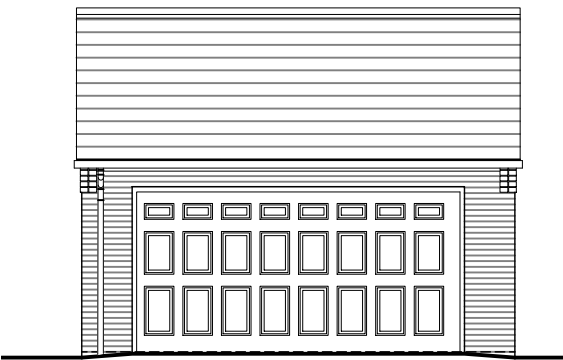


Front Elevation

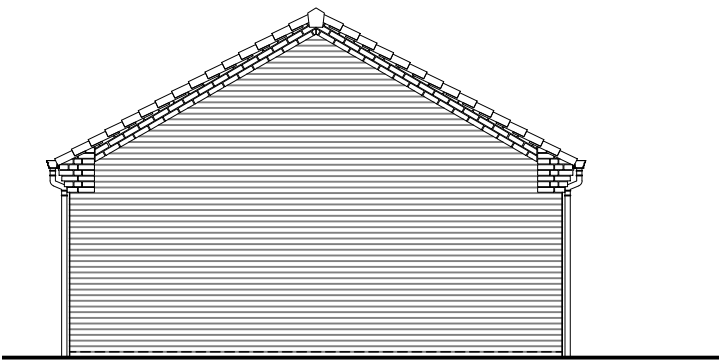


Left Elevation

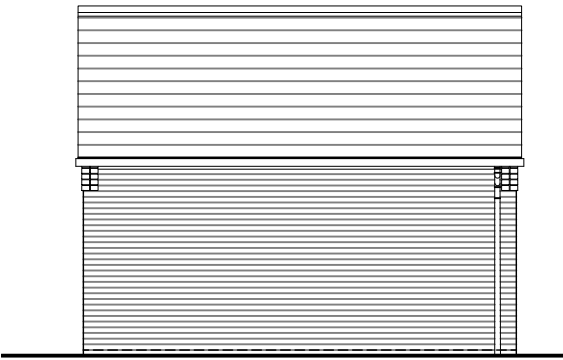

Rear Elevation

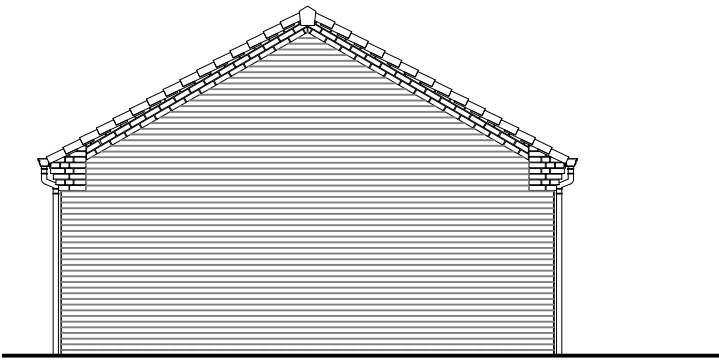

Right Elevation

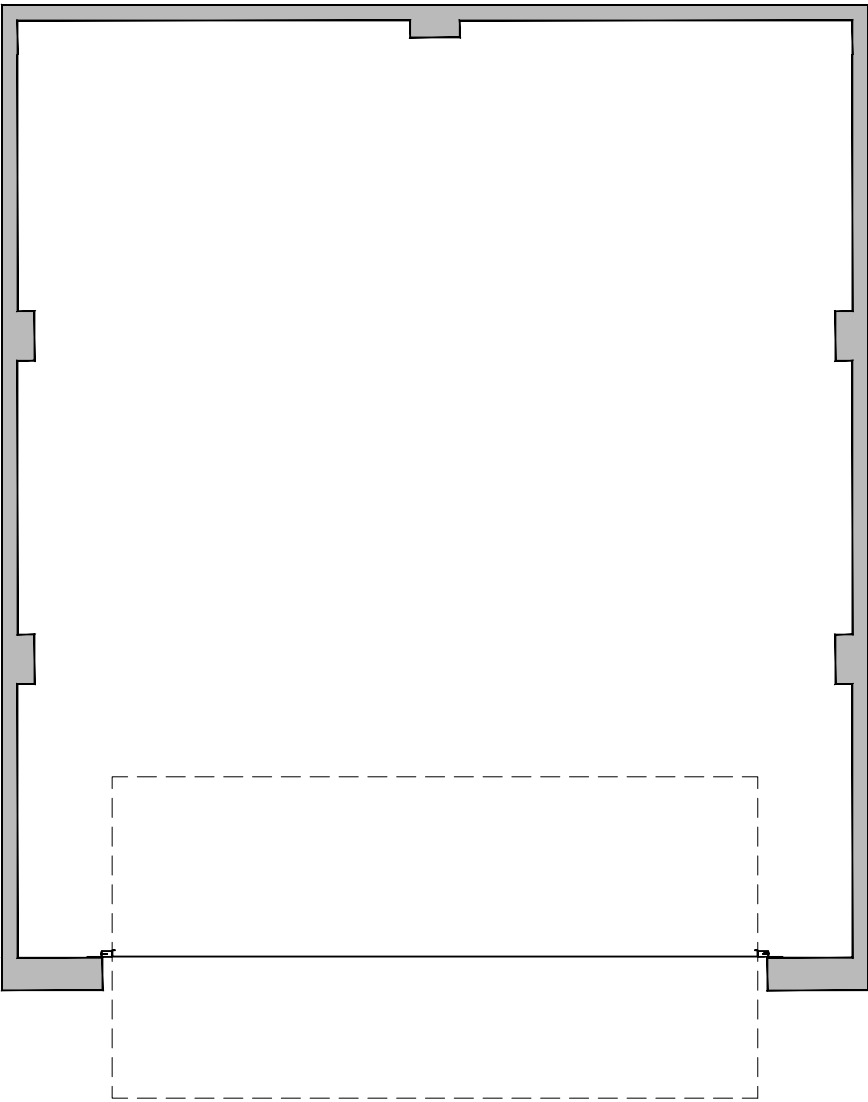

Floor Plan




Garage Booklet


Double Garage 1
Planning Drawing 2/1

DRAWN BY	DB	DATE	29/03/2019
CHECKED BY	CM	SCALE	1:100, 1:50
DWG PACK	A/02	DRAWING NUMBER	GB-PLP2/1
		REVISION	A


Revisions	Notes	Date
A	Elevations amended to show 30° pitch	11-11-2019

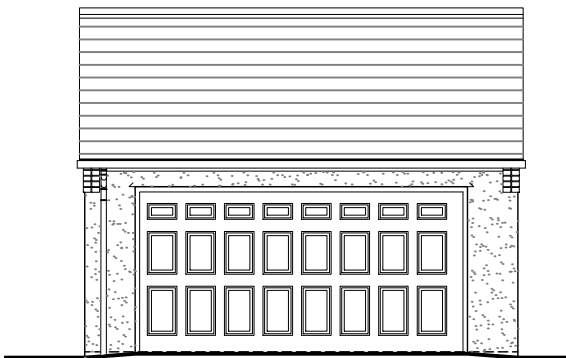


Front Elevation

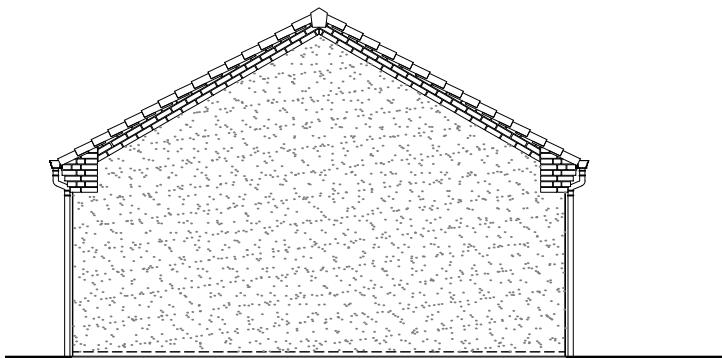


Left Elevation

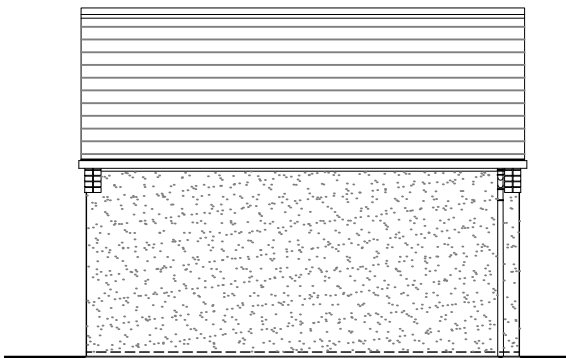

Rear Elevation

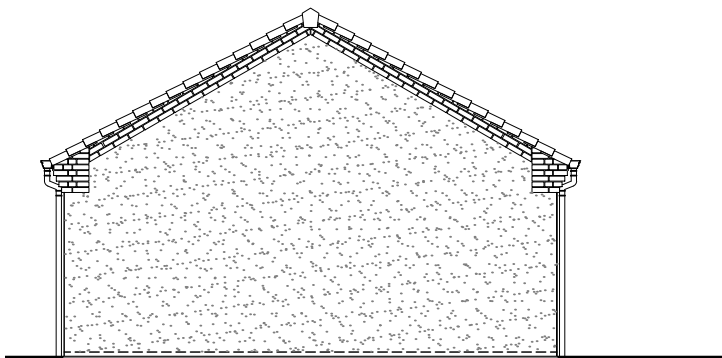

Right Elevation

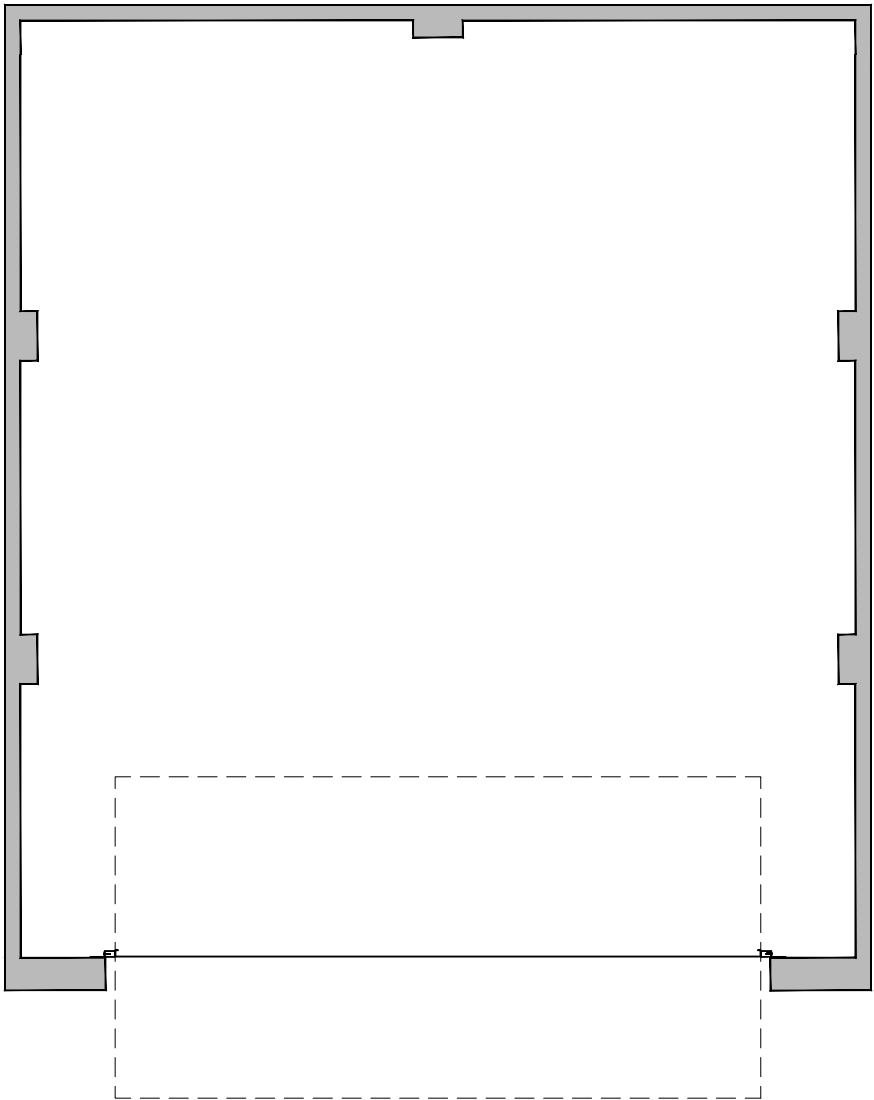

Floor Plan



Garage Booklet

Double Garage 1
Planning Drawing 2/2

DRAWN BY DB DATE 29/03/2019

CHECKED BY CM SCALE 1:100, 1:50


DWG PACK A/02 DRAWING NUMBER GB-PLP2/2 REVISION A

Revisions	Notes	Date
A	Elevations amended to show 30° pitch	11-11-2019




Front Elevation

Left Elevation

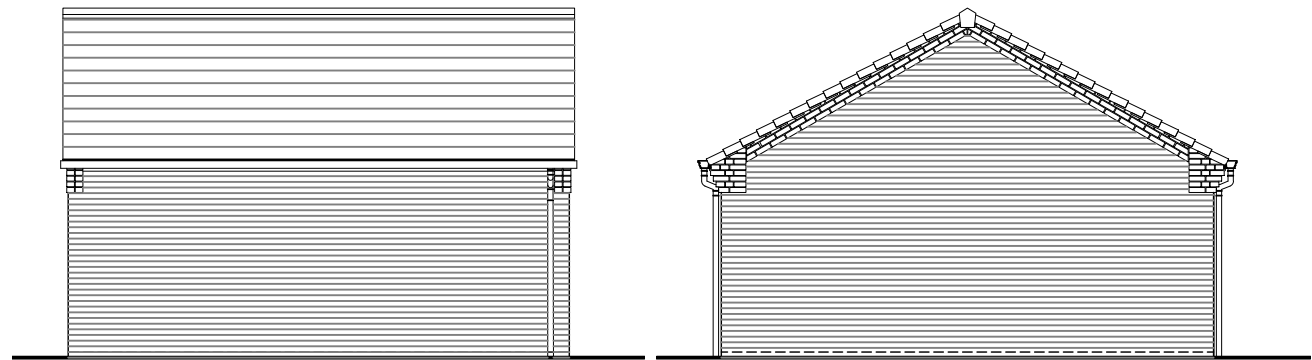

Rear Elevation

Right Elevation

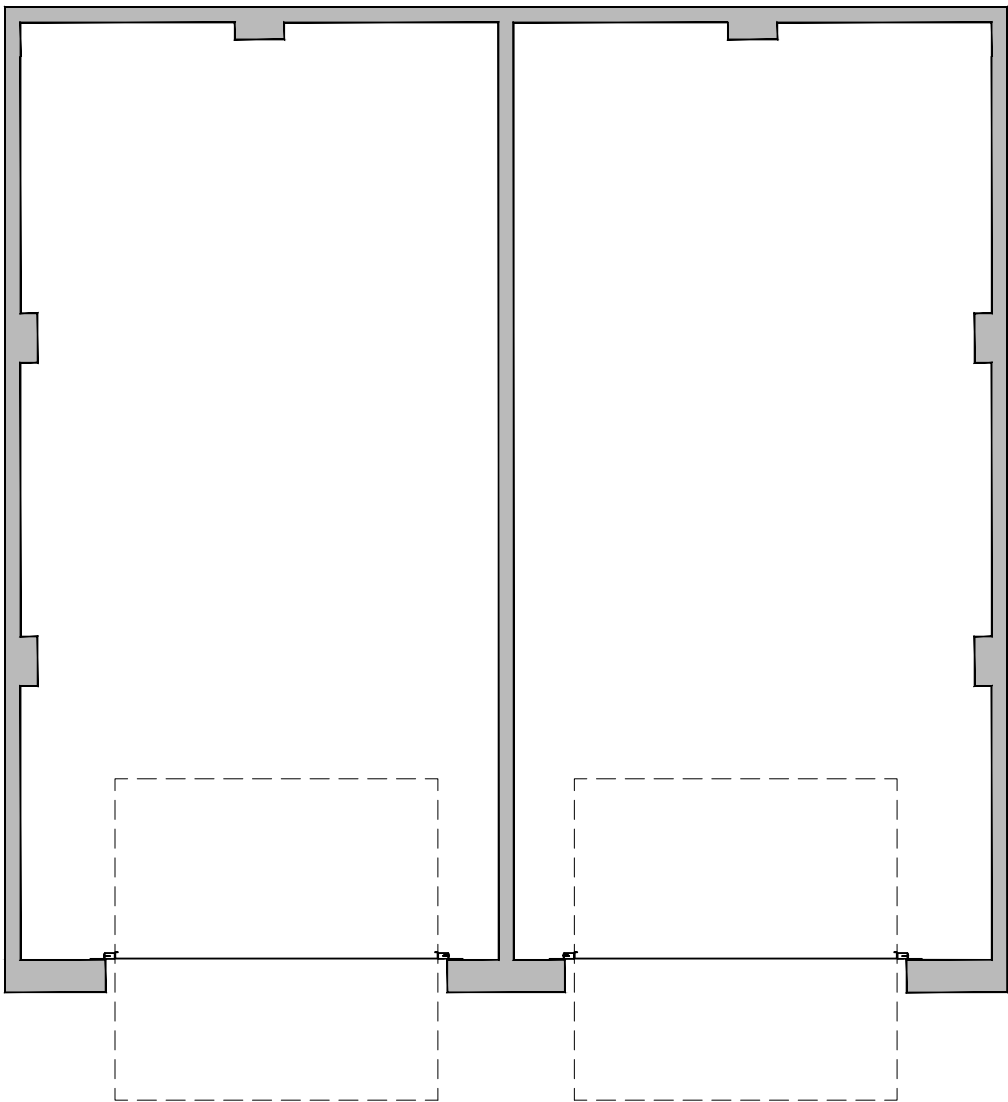

Floor Plan

NOTES



HOUSE TYPE

Garage Booklet

DRAWING

Twin Garage 1
Planning Drawing 3/1

DRAWN BY	DB	DATE	11/11/2019
CHECKED BY	CM	SCALE	1:100, 1:50
DWG PACK	A/02	DRAWING NUMBER	GB-PLP3/1
		REVISION	-


Revisions	Notes	Date

©Story Homes.

Story House, Lords Way, Kingmoor Business Park,
Carlisle, Cumbria. CA6 4SL


Tel 01228 404550

Fax 01228 404551

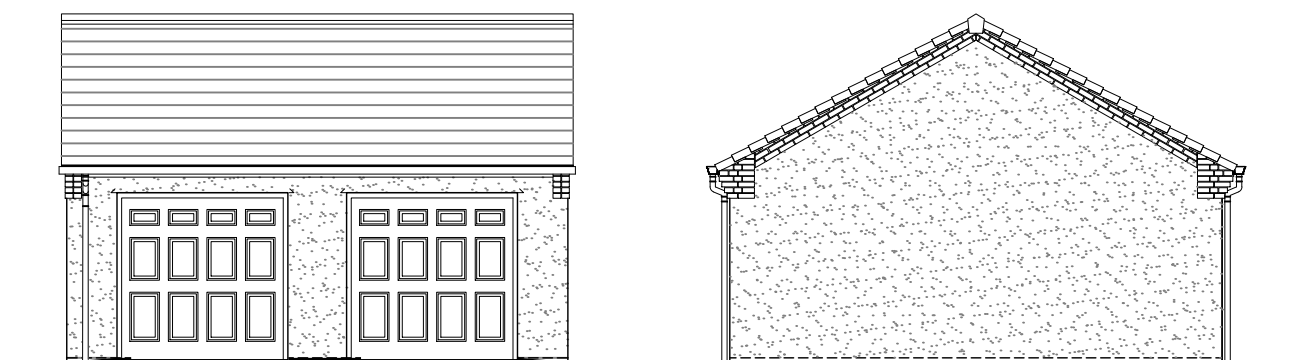


Front Elevation

Left Elevation

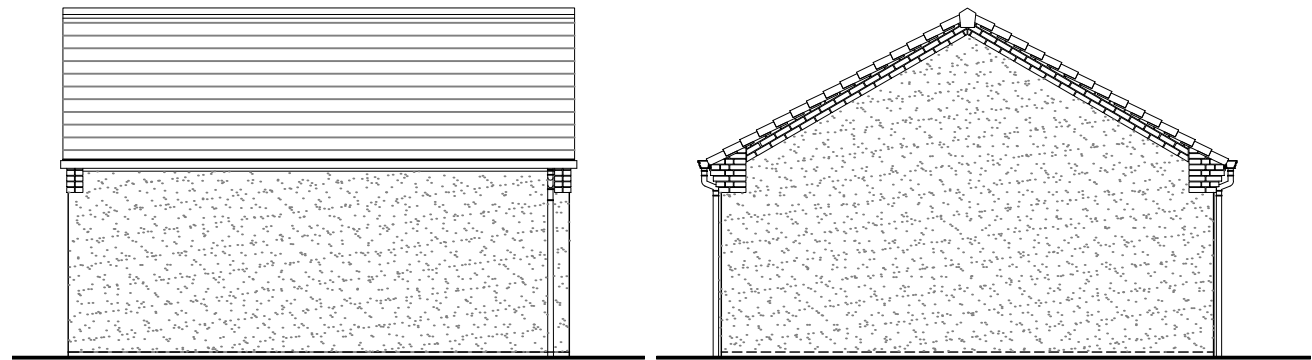

Rear Elevation

Right Elevation

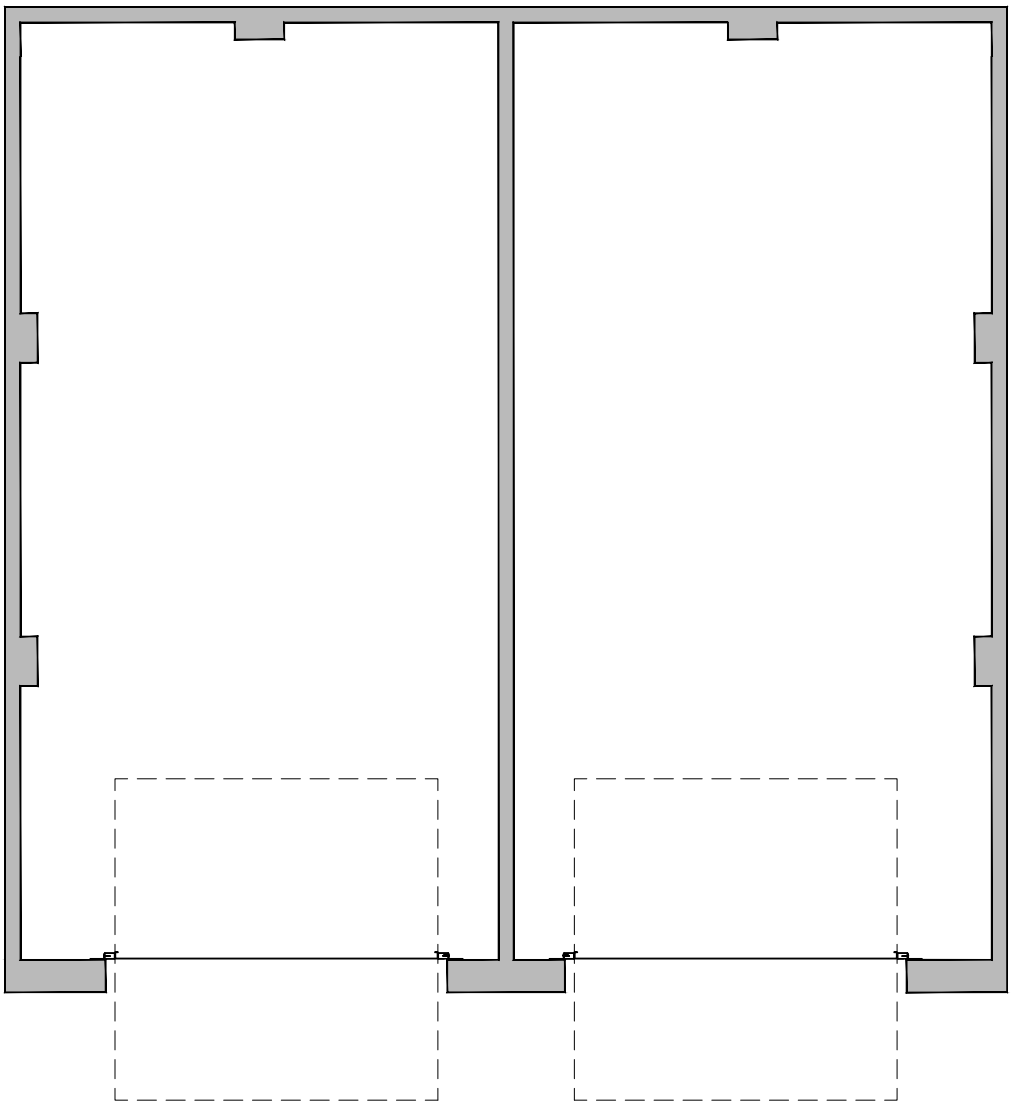

Floor Plan

NOTES



Garage Booklet

Twin Garage 1
Planning Drawing 3/2

DRAWN BY	DB	DATE	11/11/2019
CHECKED BY	CM	SCALE	1:100, 1:50
DWG PACK	A/02	DRAWING NUMBER	GB-PLP3/2
		REVISION	-

Revisions	Notes	Date