


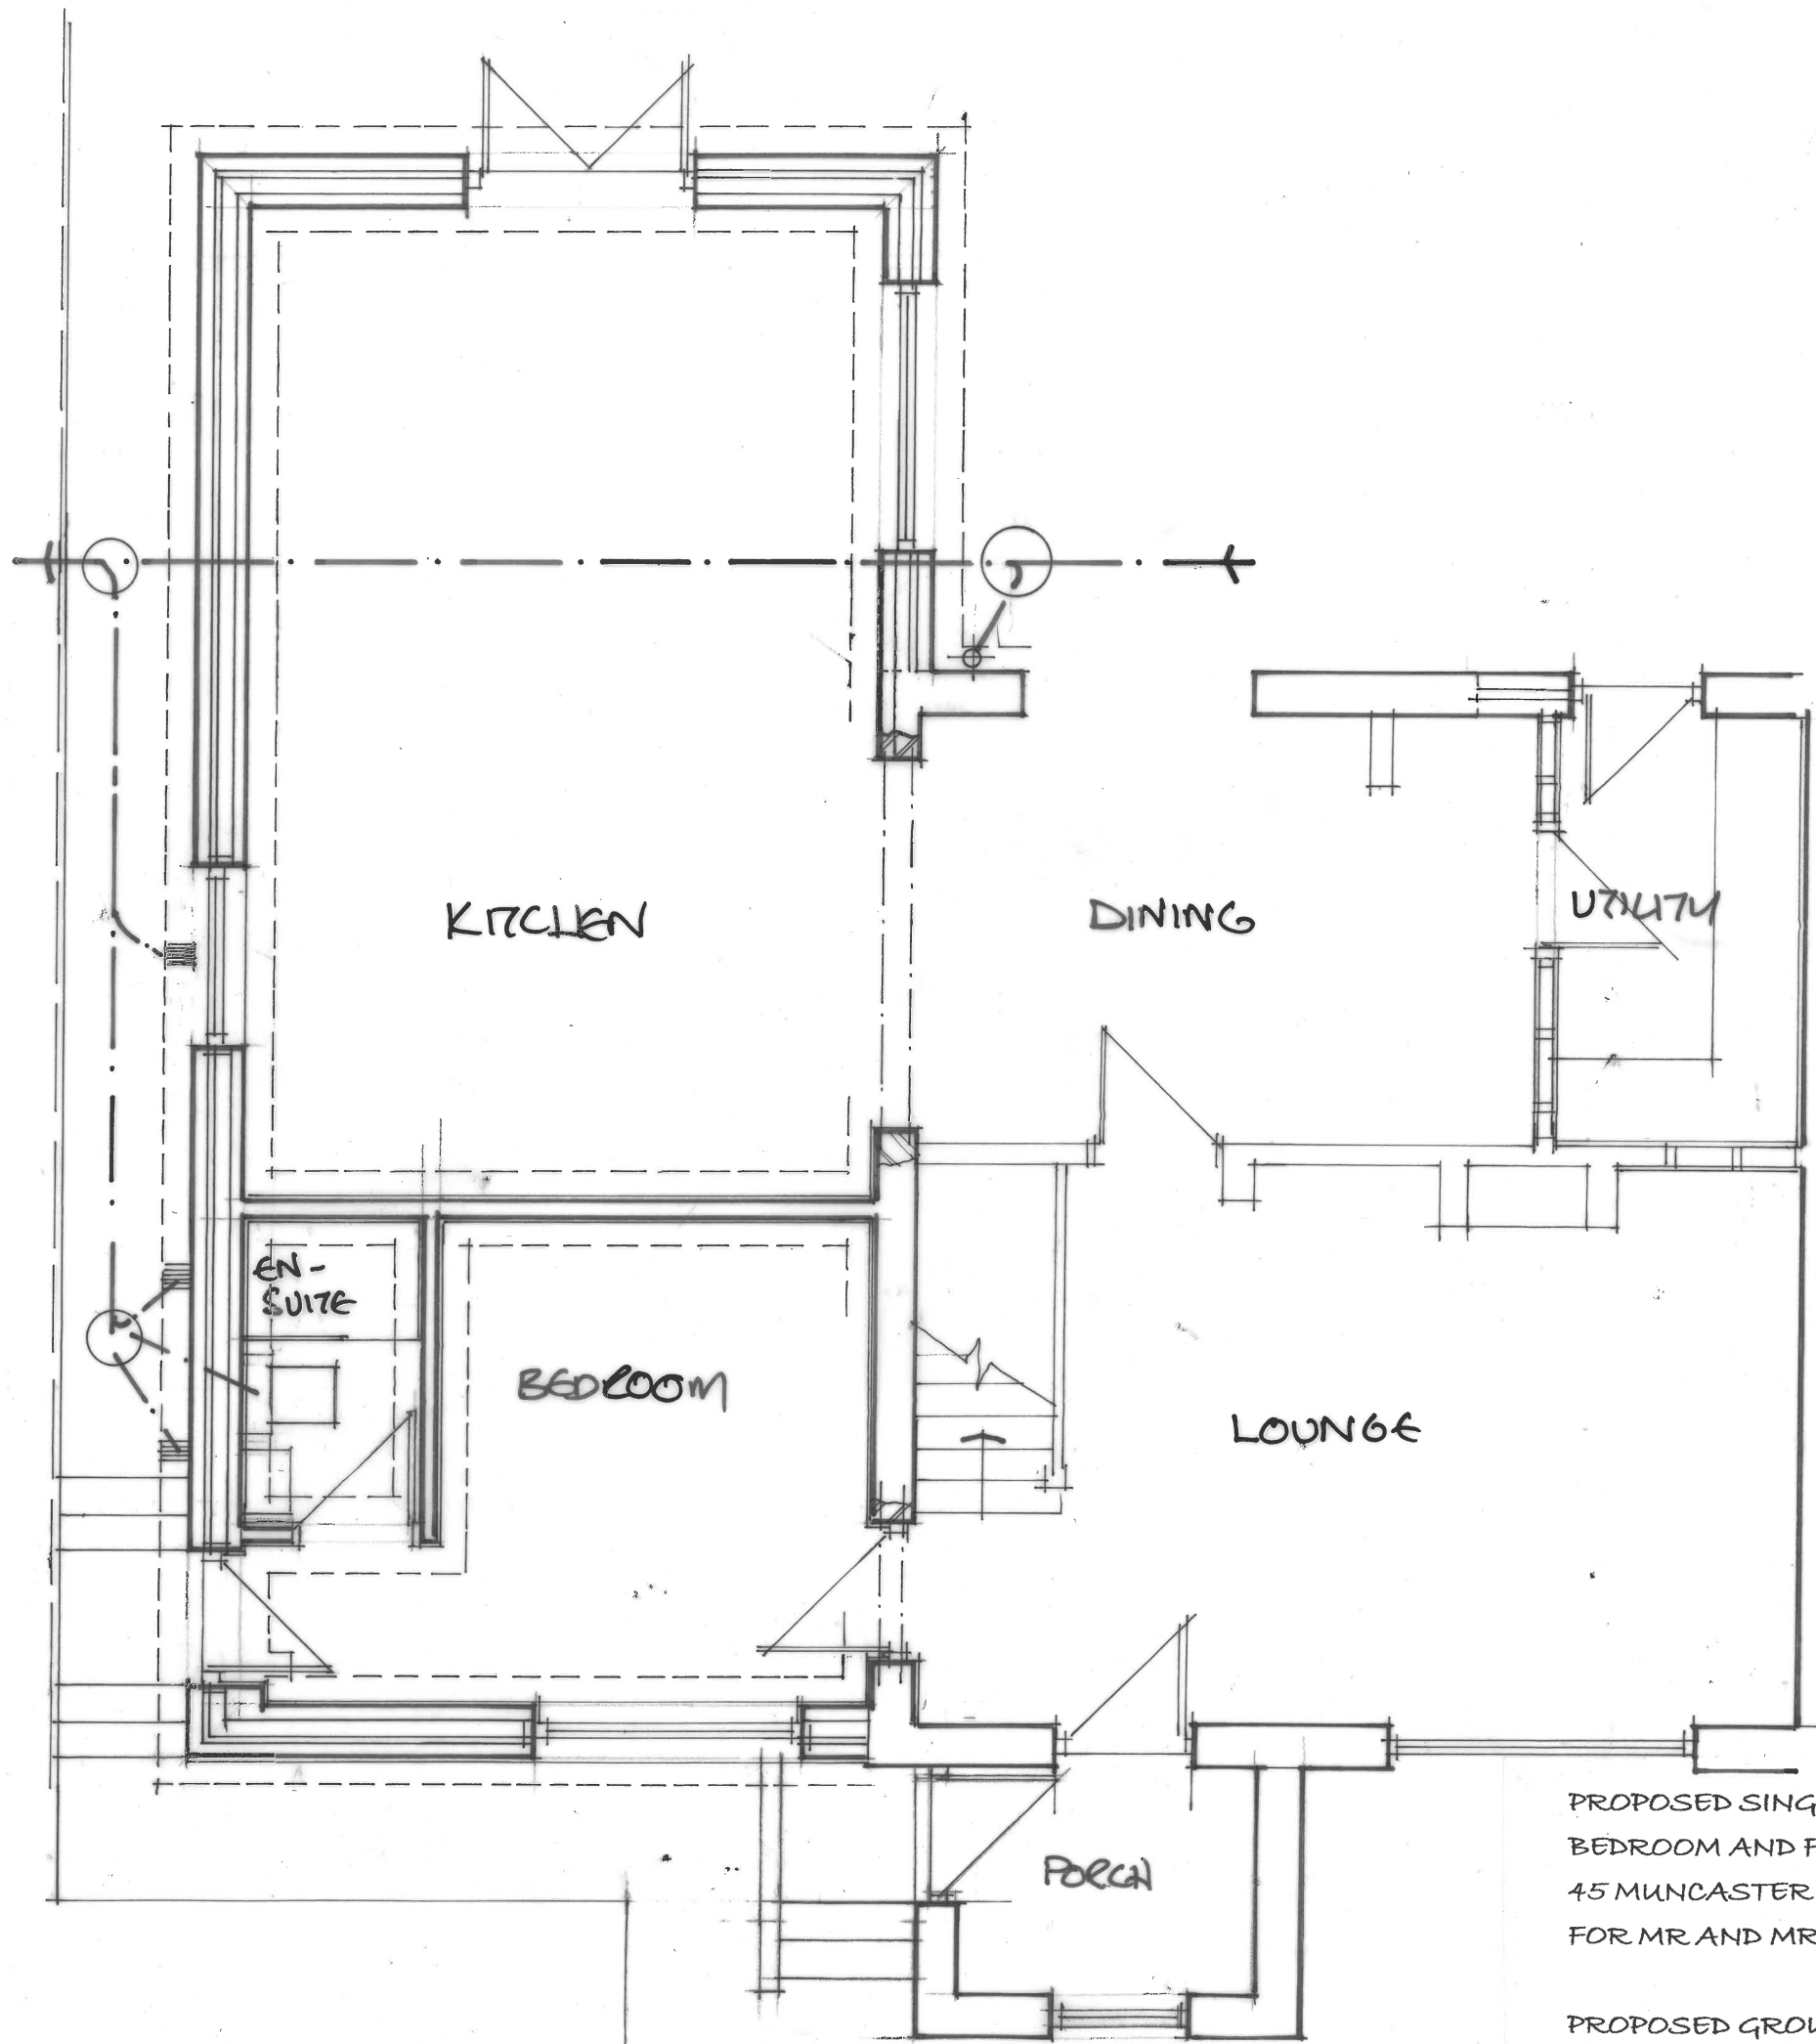

PROPOSED SINGLE STOREY SIDE EXTENSION FOR FAMILY ROOM, ADDITIONAL
BEDROOM AND FRONT PORCH
45 MUNCASTER ROAD, HENSINGHAM, WHITEHAVEN CA28 8RR
FOR MR AND MRS M CHAN

PROPOSED GROUND FLOOR PLAN

SCALE 1:50 @ A3

DECEMBER 2024

MC/4