



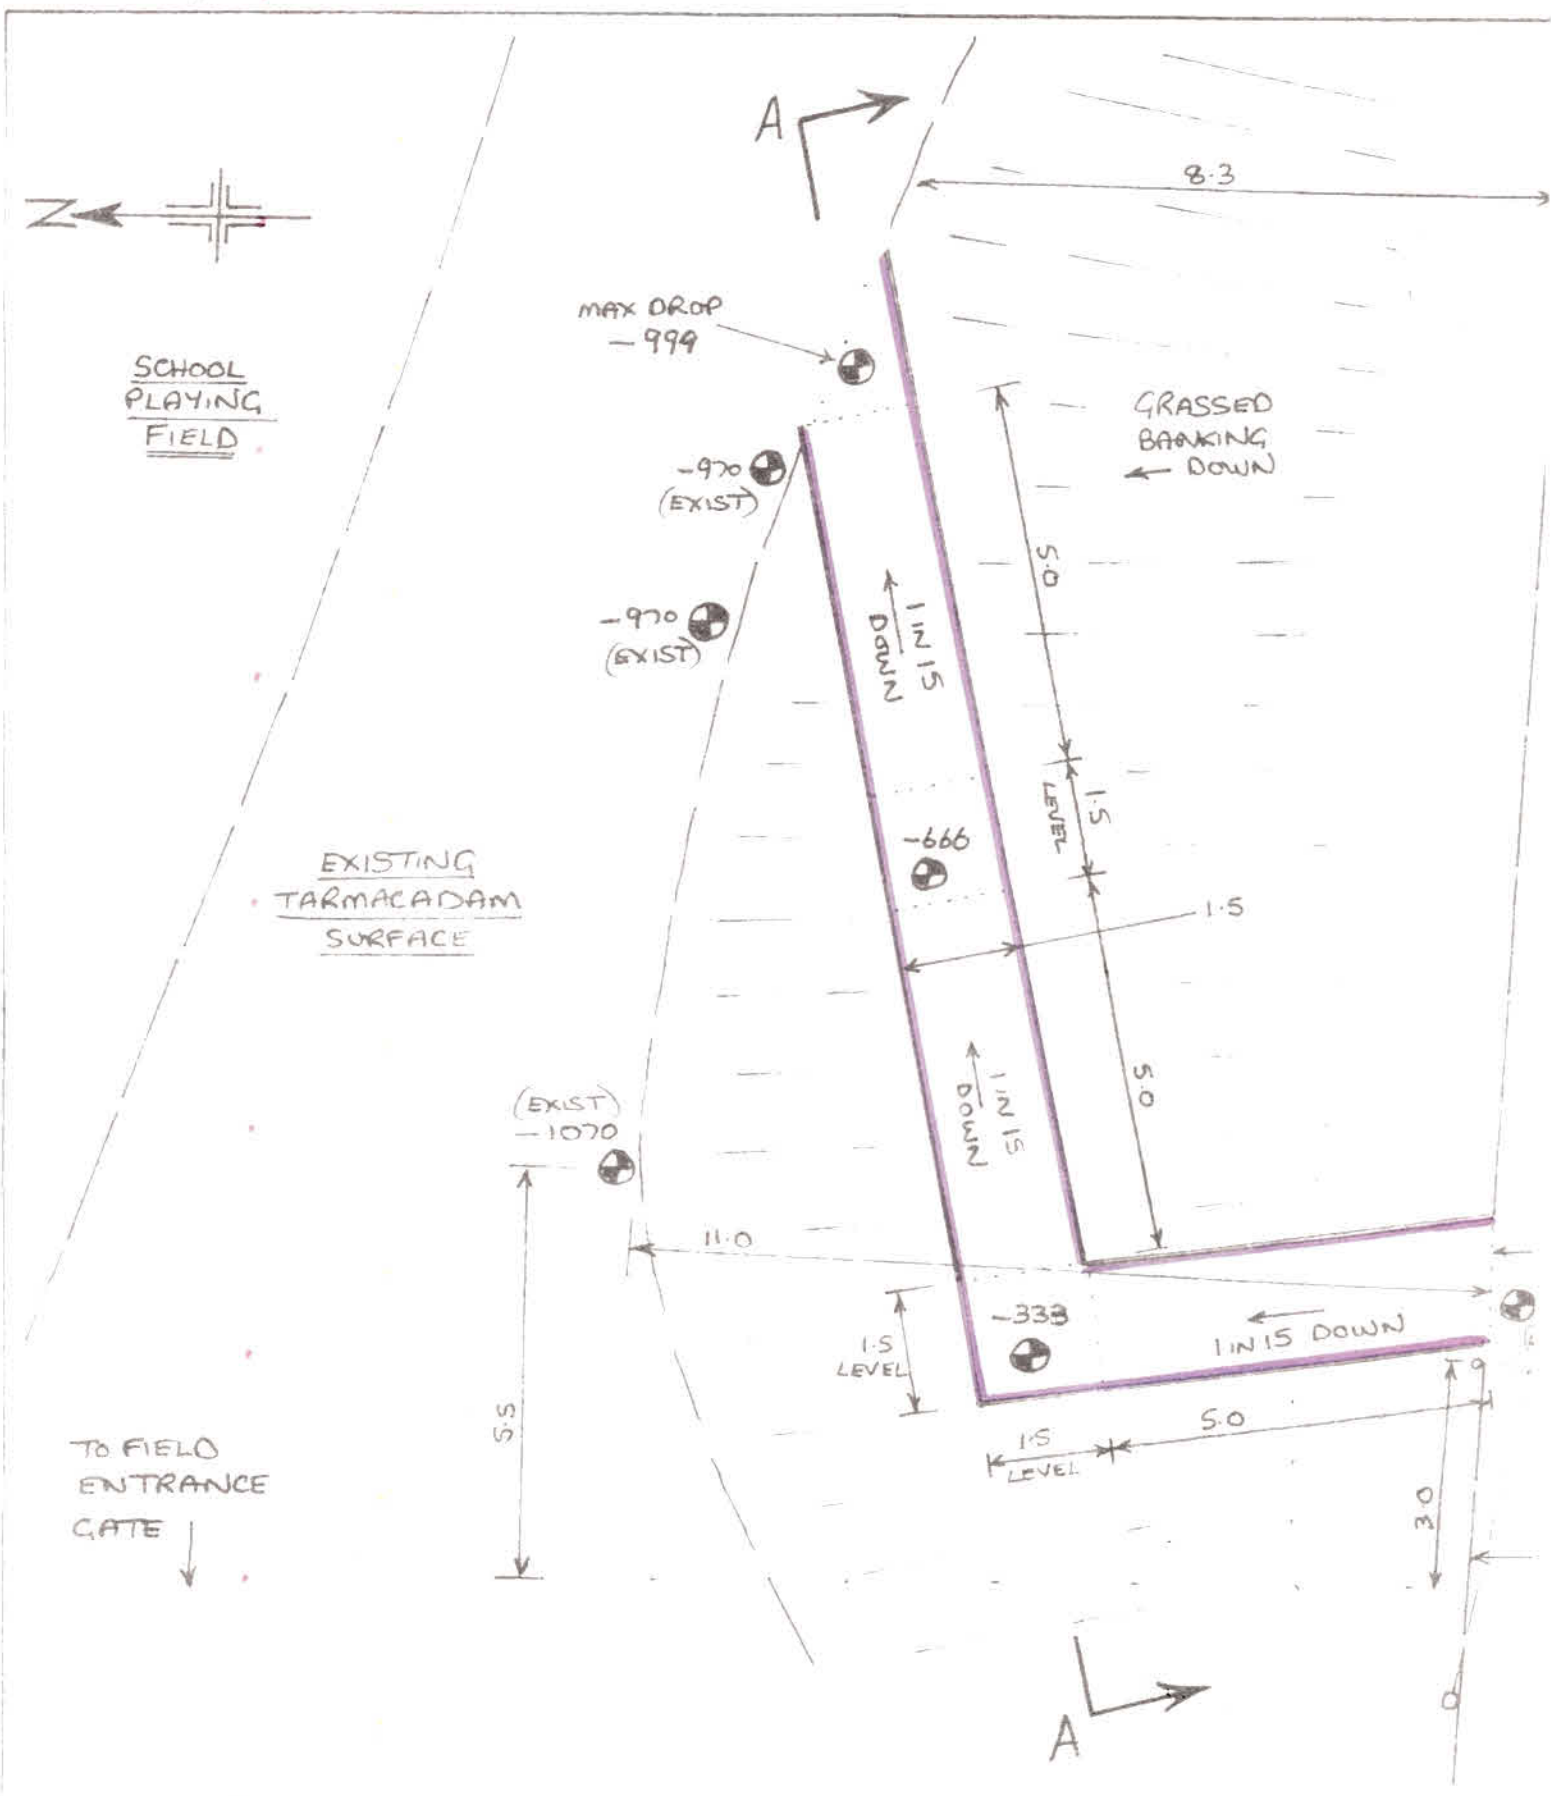


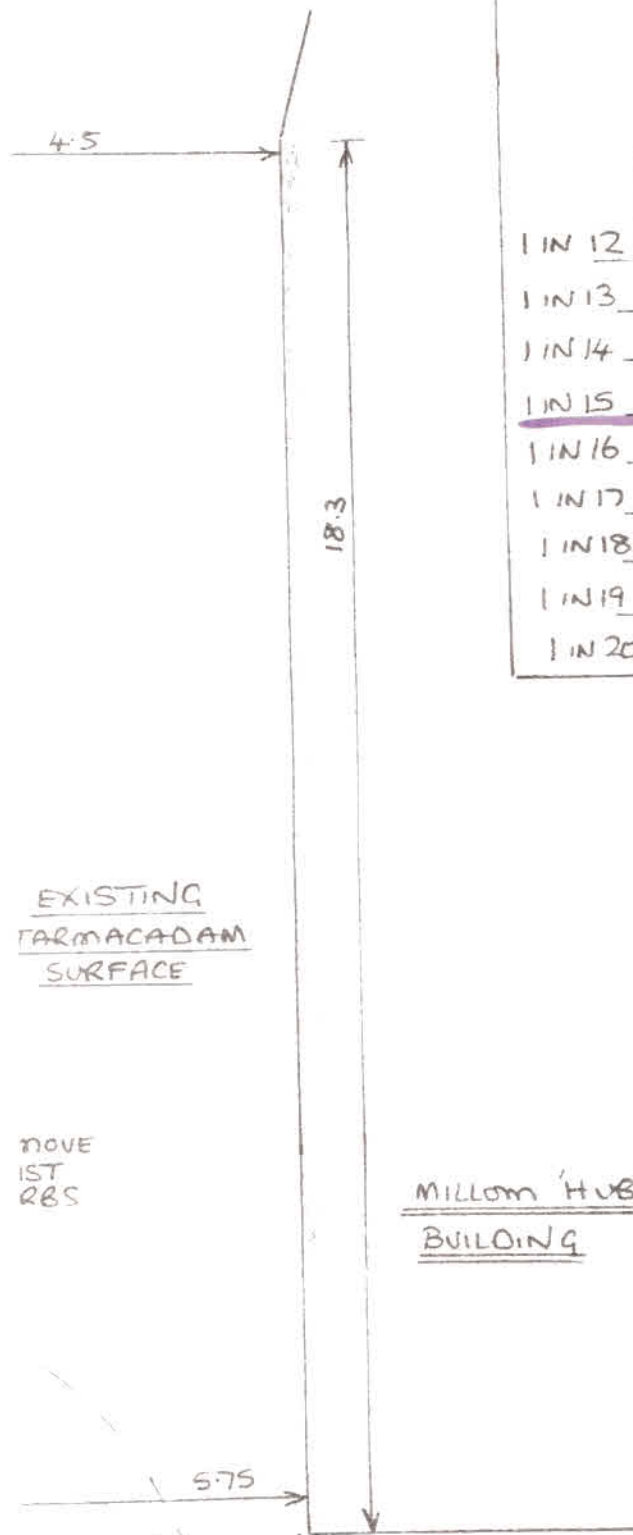

	MAX RISE (mm)	MAX GOING (m)
1 IN 12	166.0	2.0
1 IN 13	230.77	3.0
1 IN 14	285.7	4.0
<u>1 IN 15</u>	333.0	5.0
1 IN 16	375.0	6.0
1 IN 17	411.77	7.0
1 IN 18	444.44	8.0
1 IN 19	473.69	9.0
1 IN 20	500.0	10.0


FLOOR PLAN SCALE 1:100

Pg 3/4

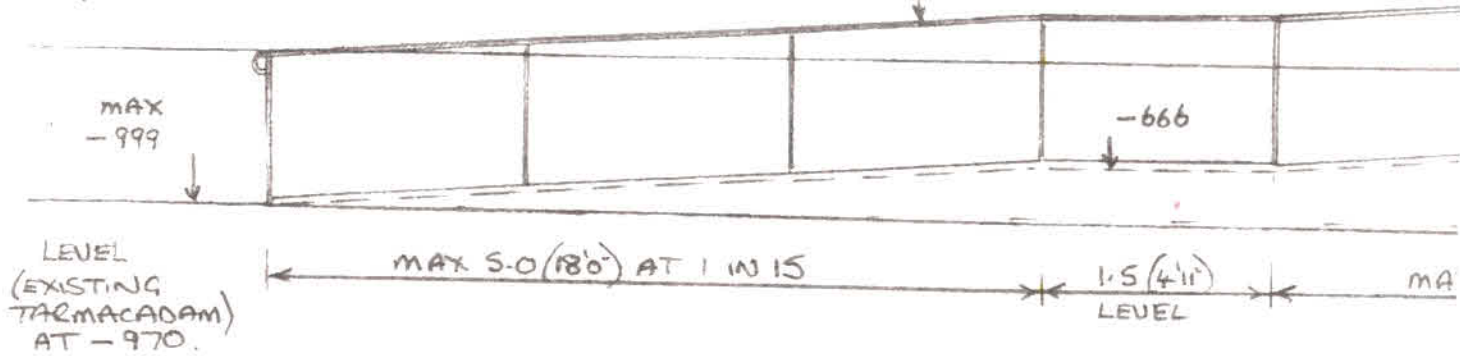

SECTION

SCALE 1:50

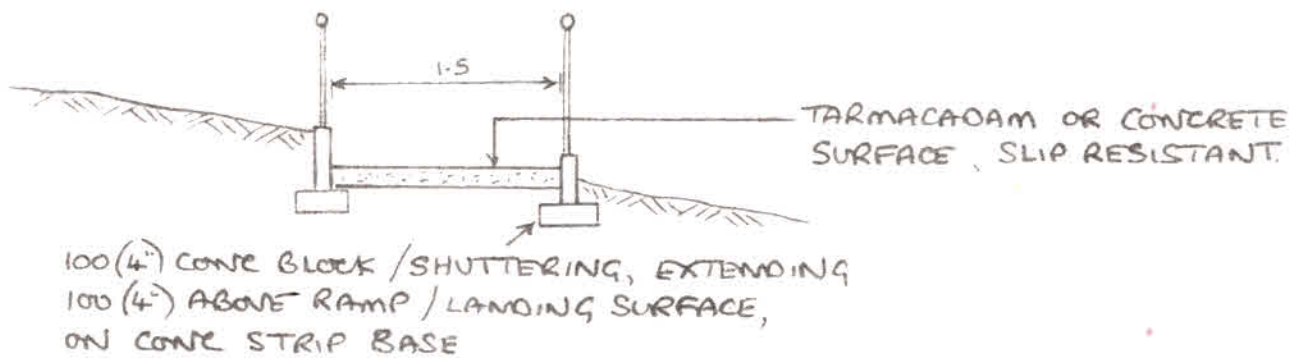


CROSS SECTION

ACCESS RAMP AT MILLOM SCHOOL

100(4") HIGH KERBS
TO SIDES

5(180°) AT 1 IN 15
1.5(4'11") WIDE RAMPS &
LANDINGS, BETWEEN KERBS.

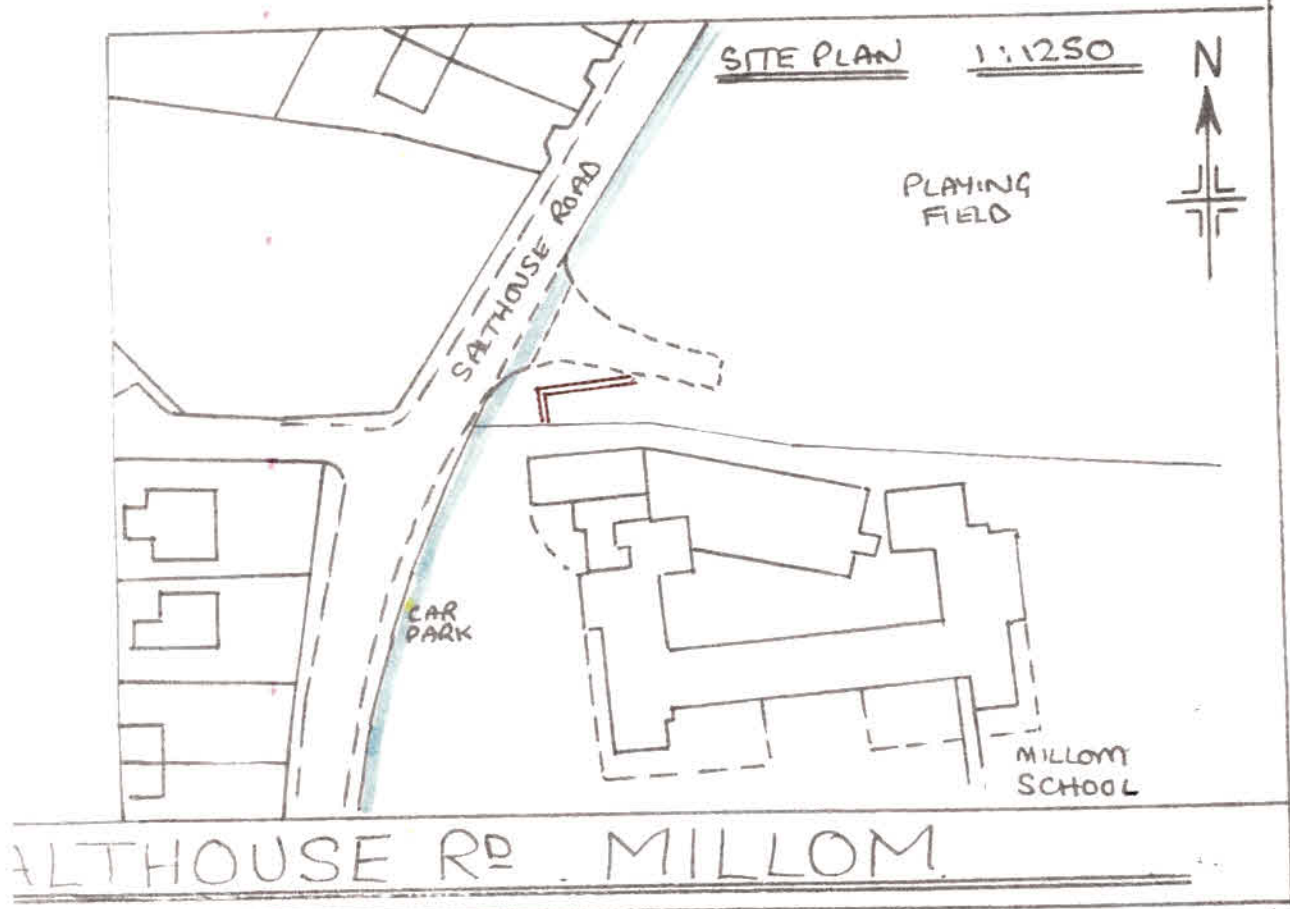

27-7-20

R. A. WALKER
LADYHALL - MILLOM

1660

