



U.K. Reg. Design No.: 4 001 582



PERSPECTIVE

Model: **MegaPod Max**

Scale:

Issued: 04/08/2020


Newfoundland Lodges Ltd.

LA11 6LJ UK Tel: +44 7776 203490

Sheet Size Dwg No.

A4

MAX-01-101

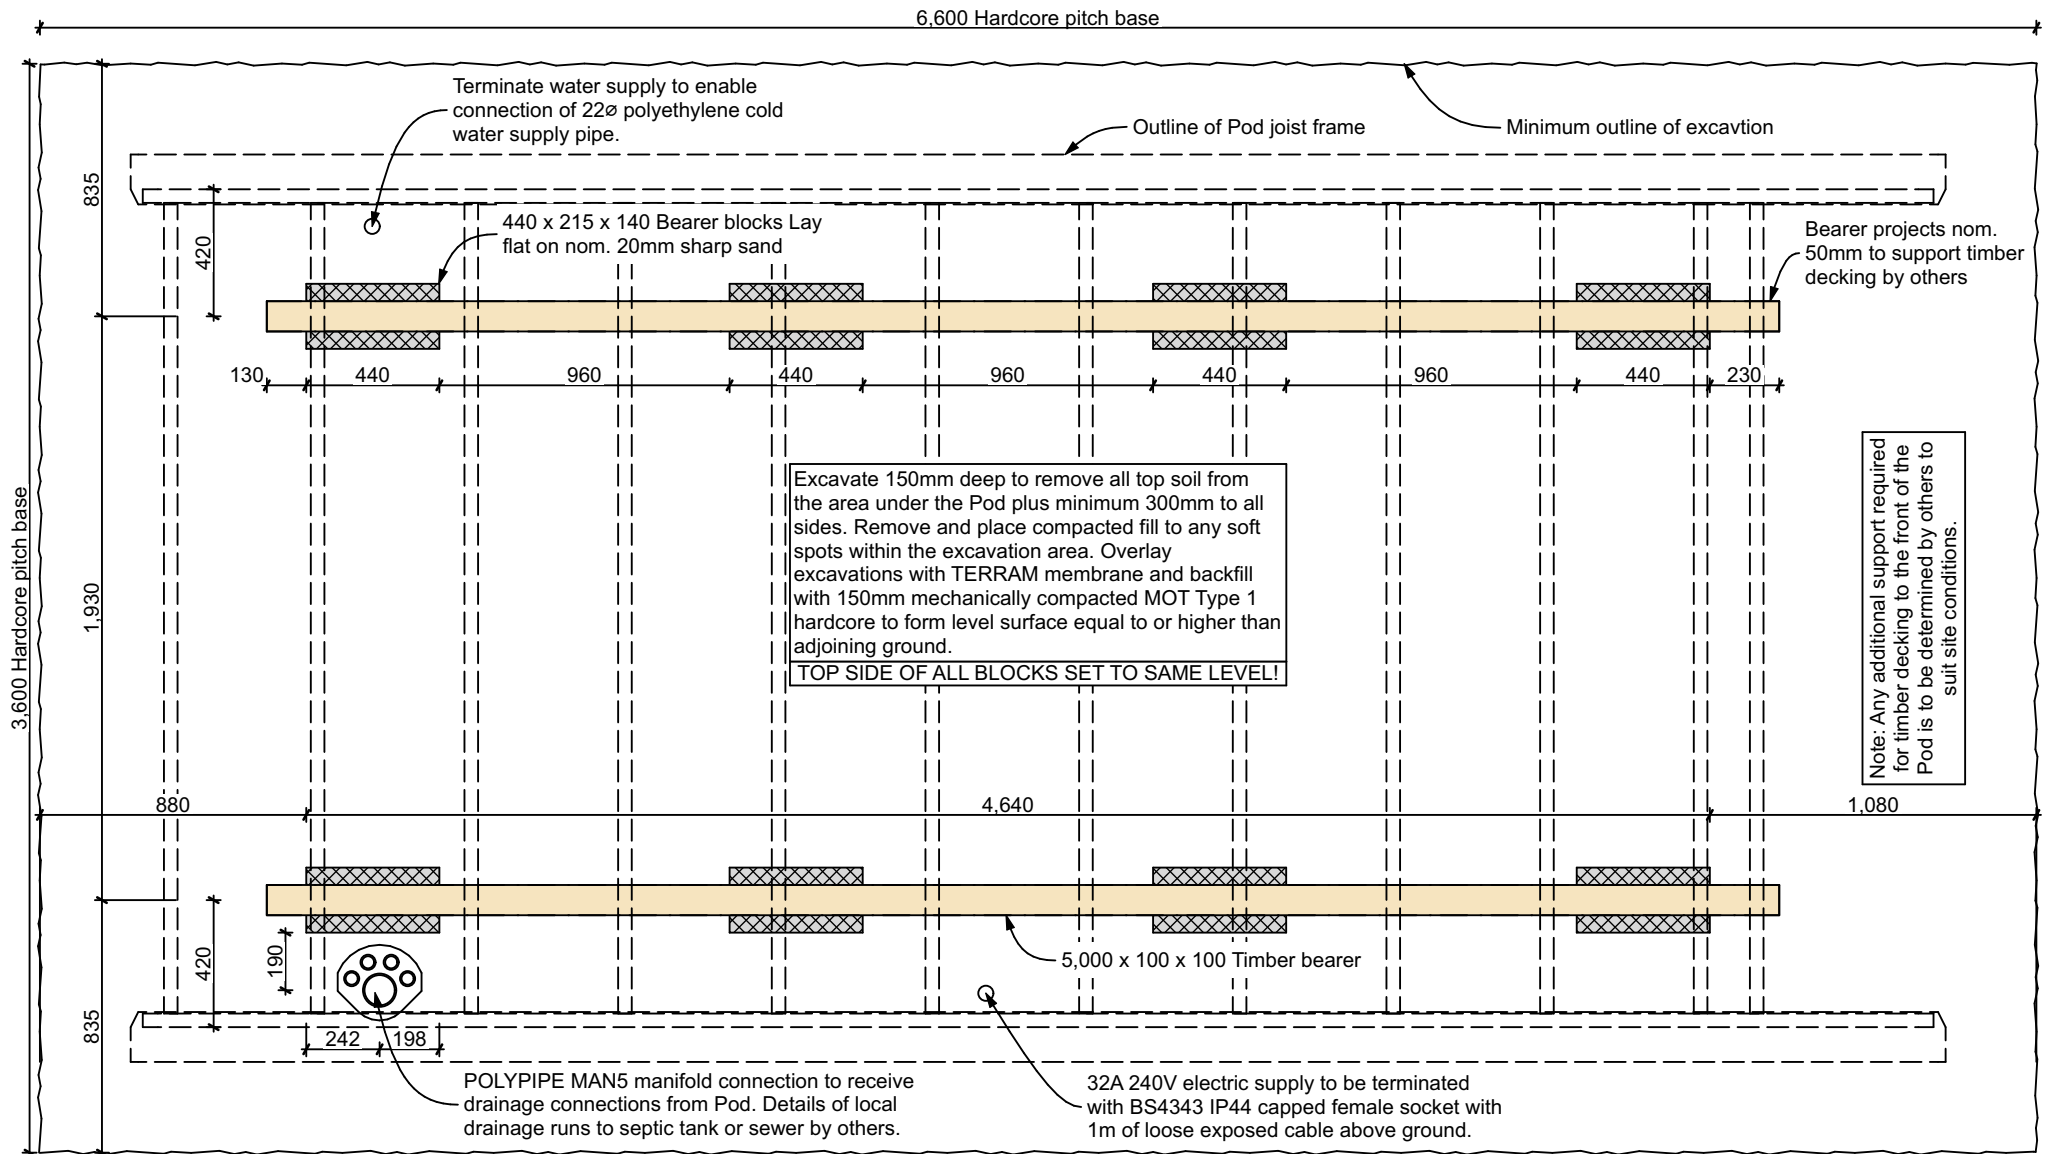

U.K. Reg. Design No.: 4 001 582



GROUND SUPPORT LAYOUT

Model: **MegaPod Max**

Scale: 1:25

Issued: 04/08/2020


Newfoundland Lodges Ltd.

LA11 6LJ UK Tel: +44 7776 203490

Sheet Size Dwg No.

A4

MAX-01-102

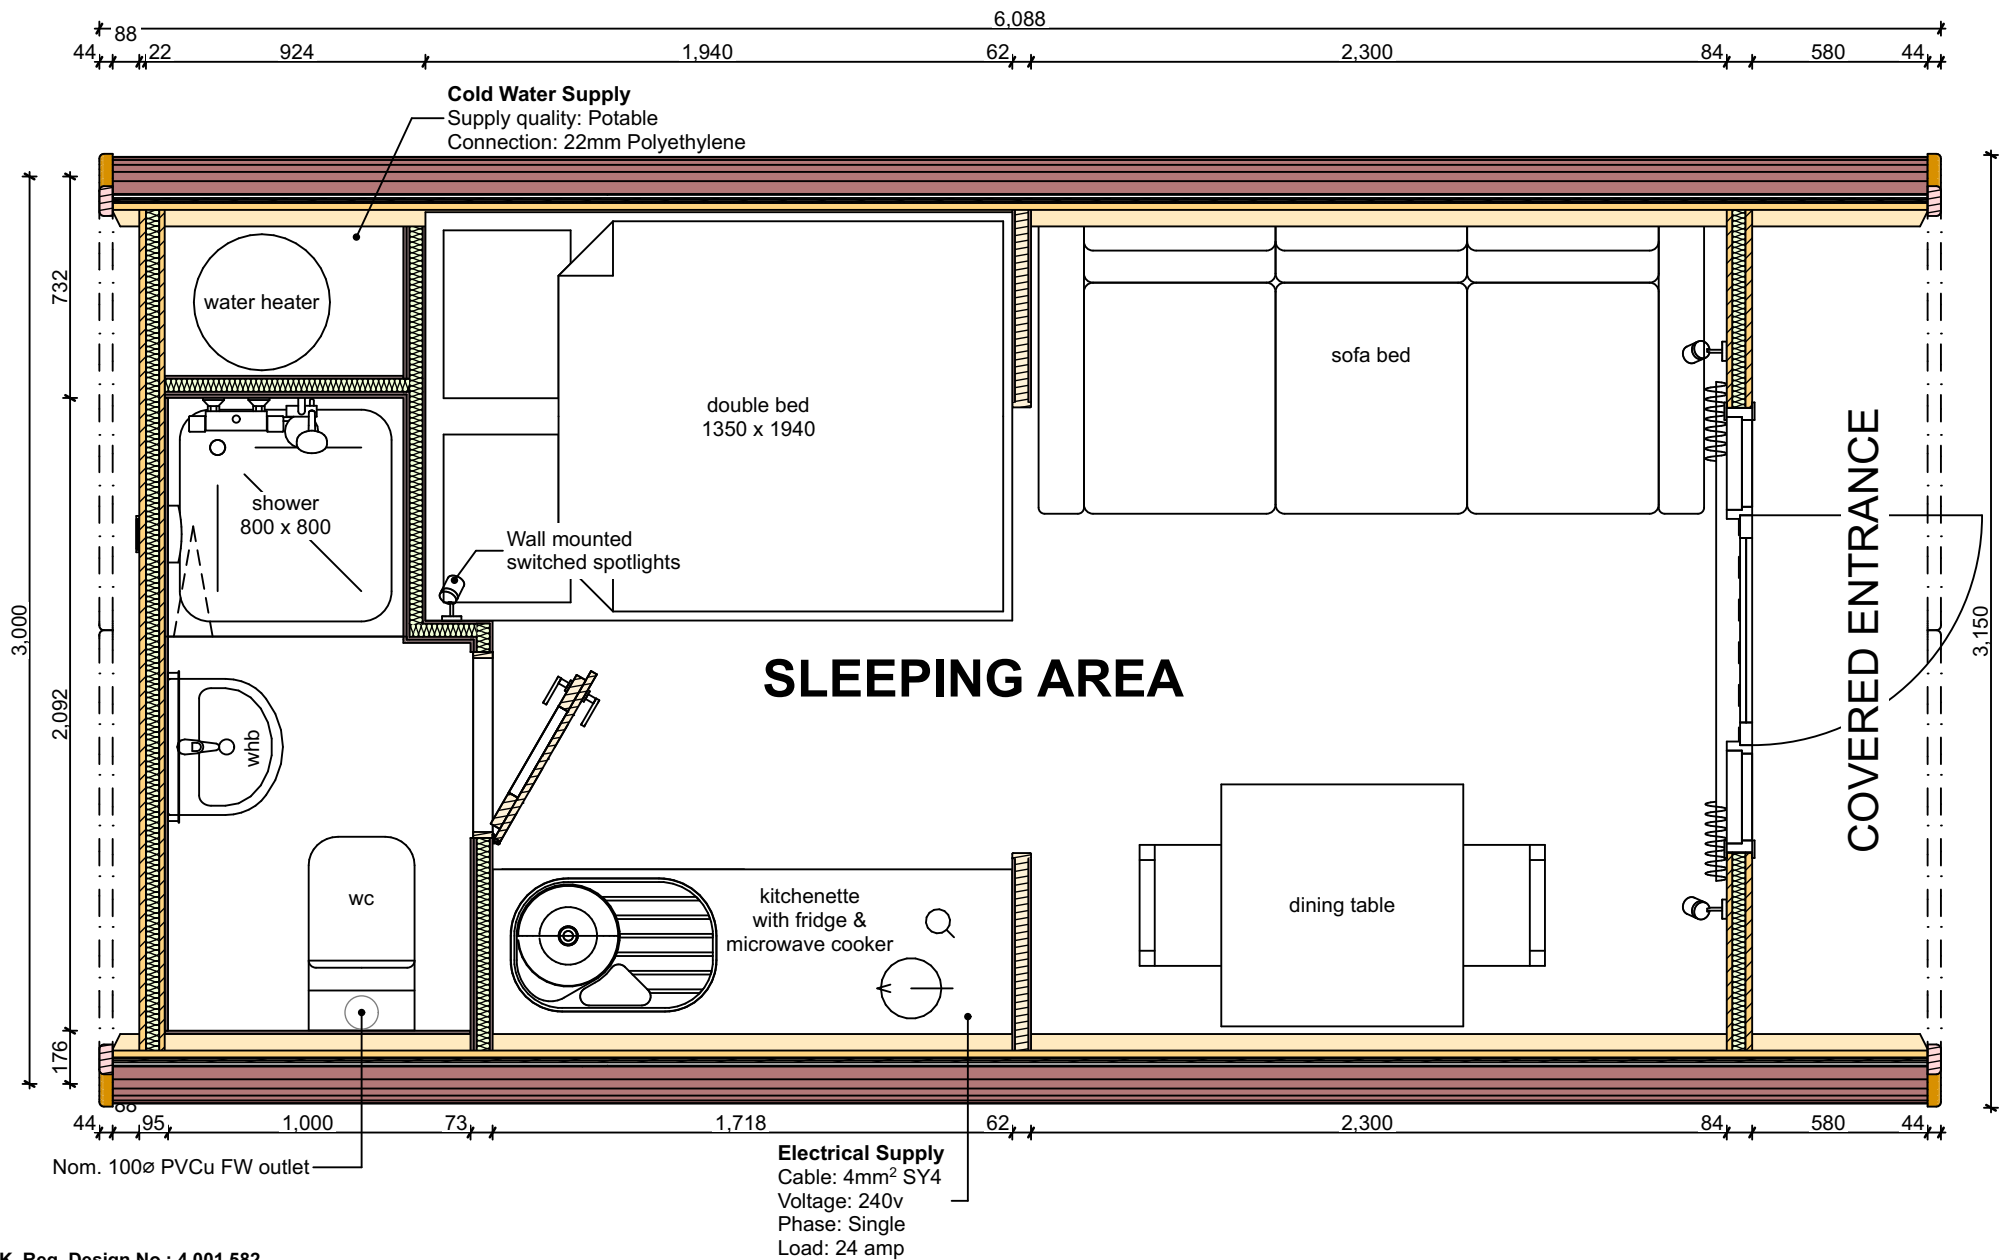

U.K. Reg. Design No.: 4 001 582



FLOOR PLAN

Model: **MegaPod Max**

Scale: 1:25

Issued: 04/08/2020


Newfoundland Lodges Ltd.

LA11 6LJ UK Tel: +44 7776 203490

Sheet Size Dwg No.

A4

MAX-01-103

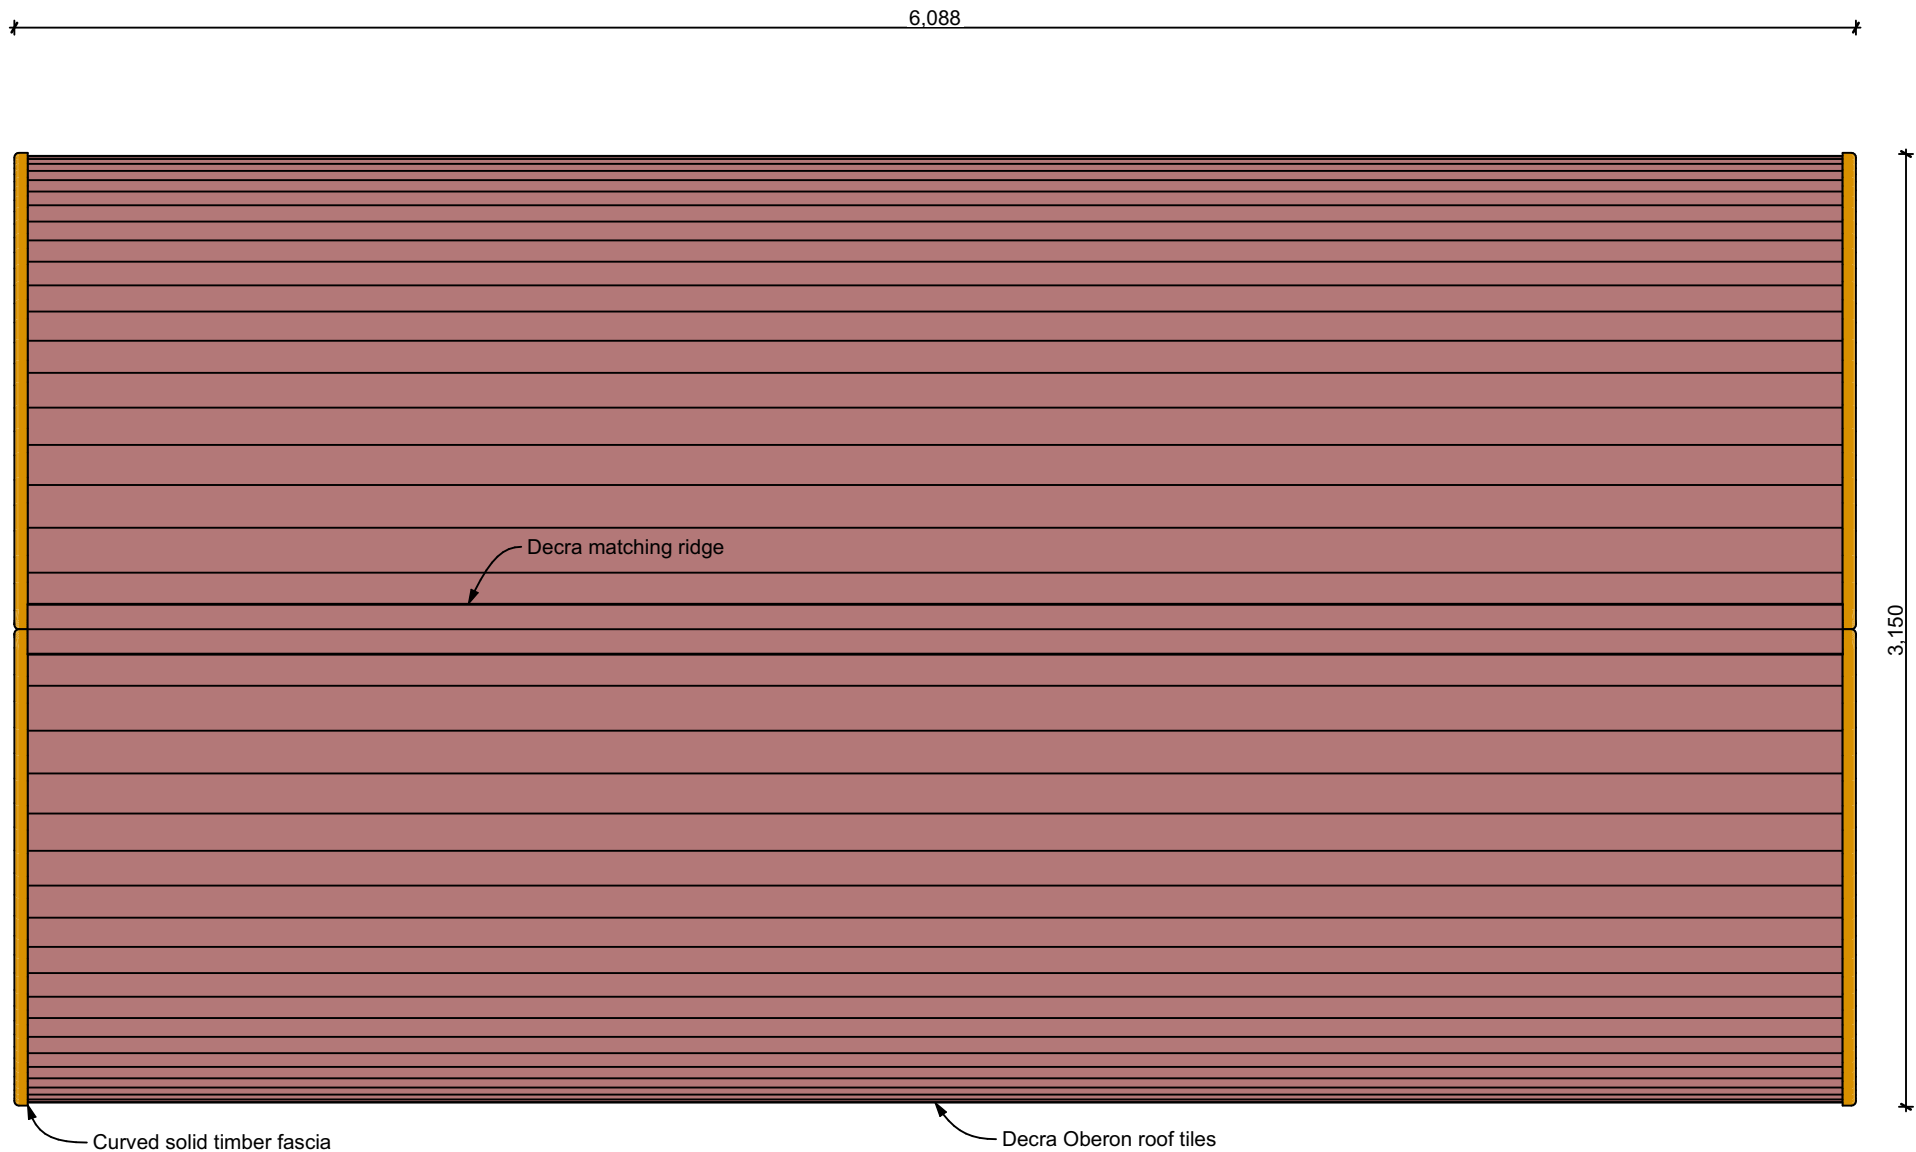

U.K. Reg. Design No.: 4 001 582



ROOF PLAN

Model: **MegaPod Max**

Scale: 1:25

Issued: 04/08/2020


Newfoundland Lodges Ltd.

LA11 6LJ UK Tel: +44 7776 203490

Sheet Size Dwg No.

A4

MAX-01-104

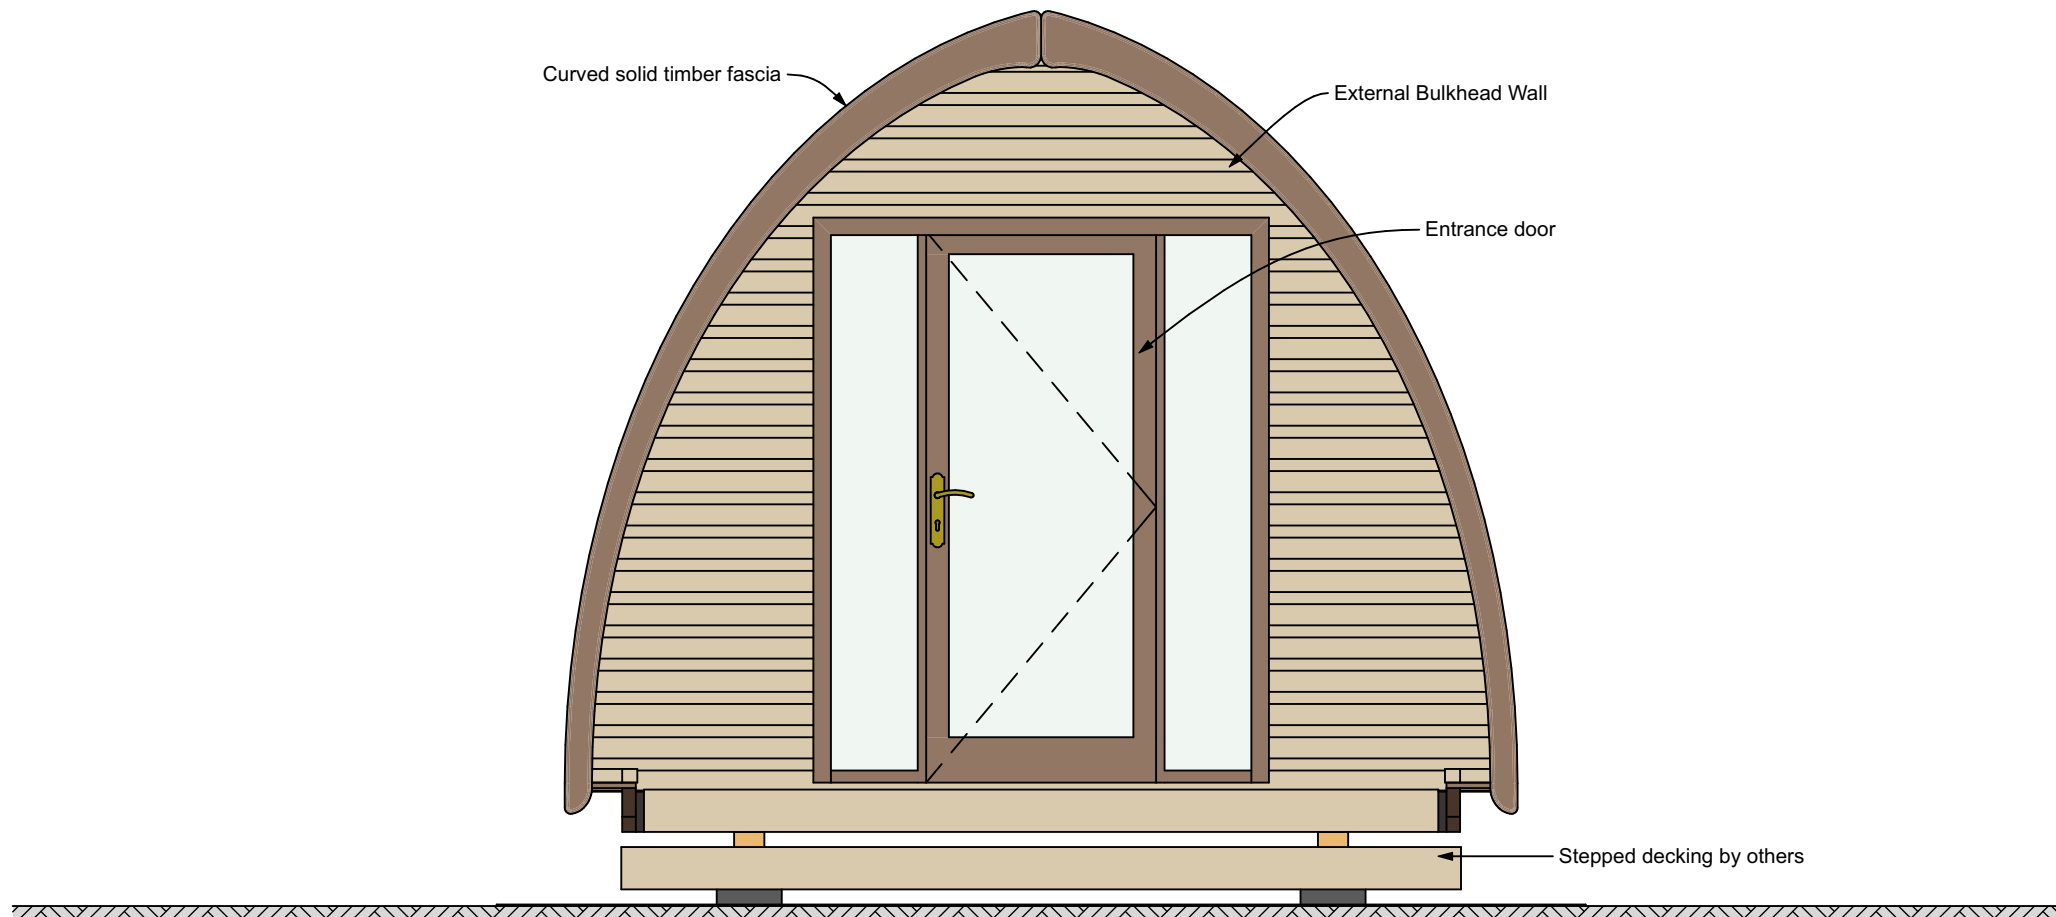

U.K. Reg. Design No.: 4 001 582



FRONT ELEVATIONS

Model: **MegaPod Max**

Scale: 1:25

Issued: 04/08/2020


Newfoundland Lodges Ltd.

LA11 6LJ UK Tel: +44 7776 203490

Sheet Size Dwg No.

A4

MAX-01-105

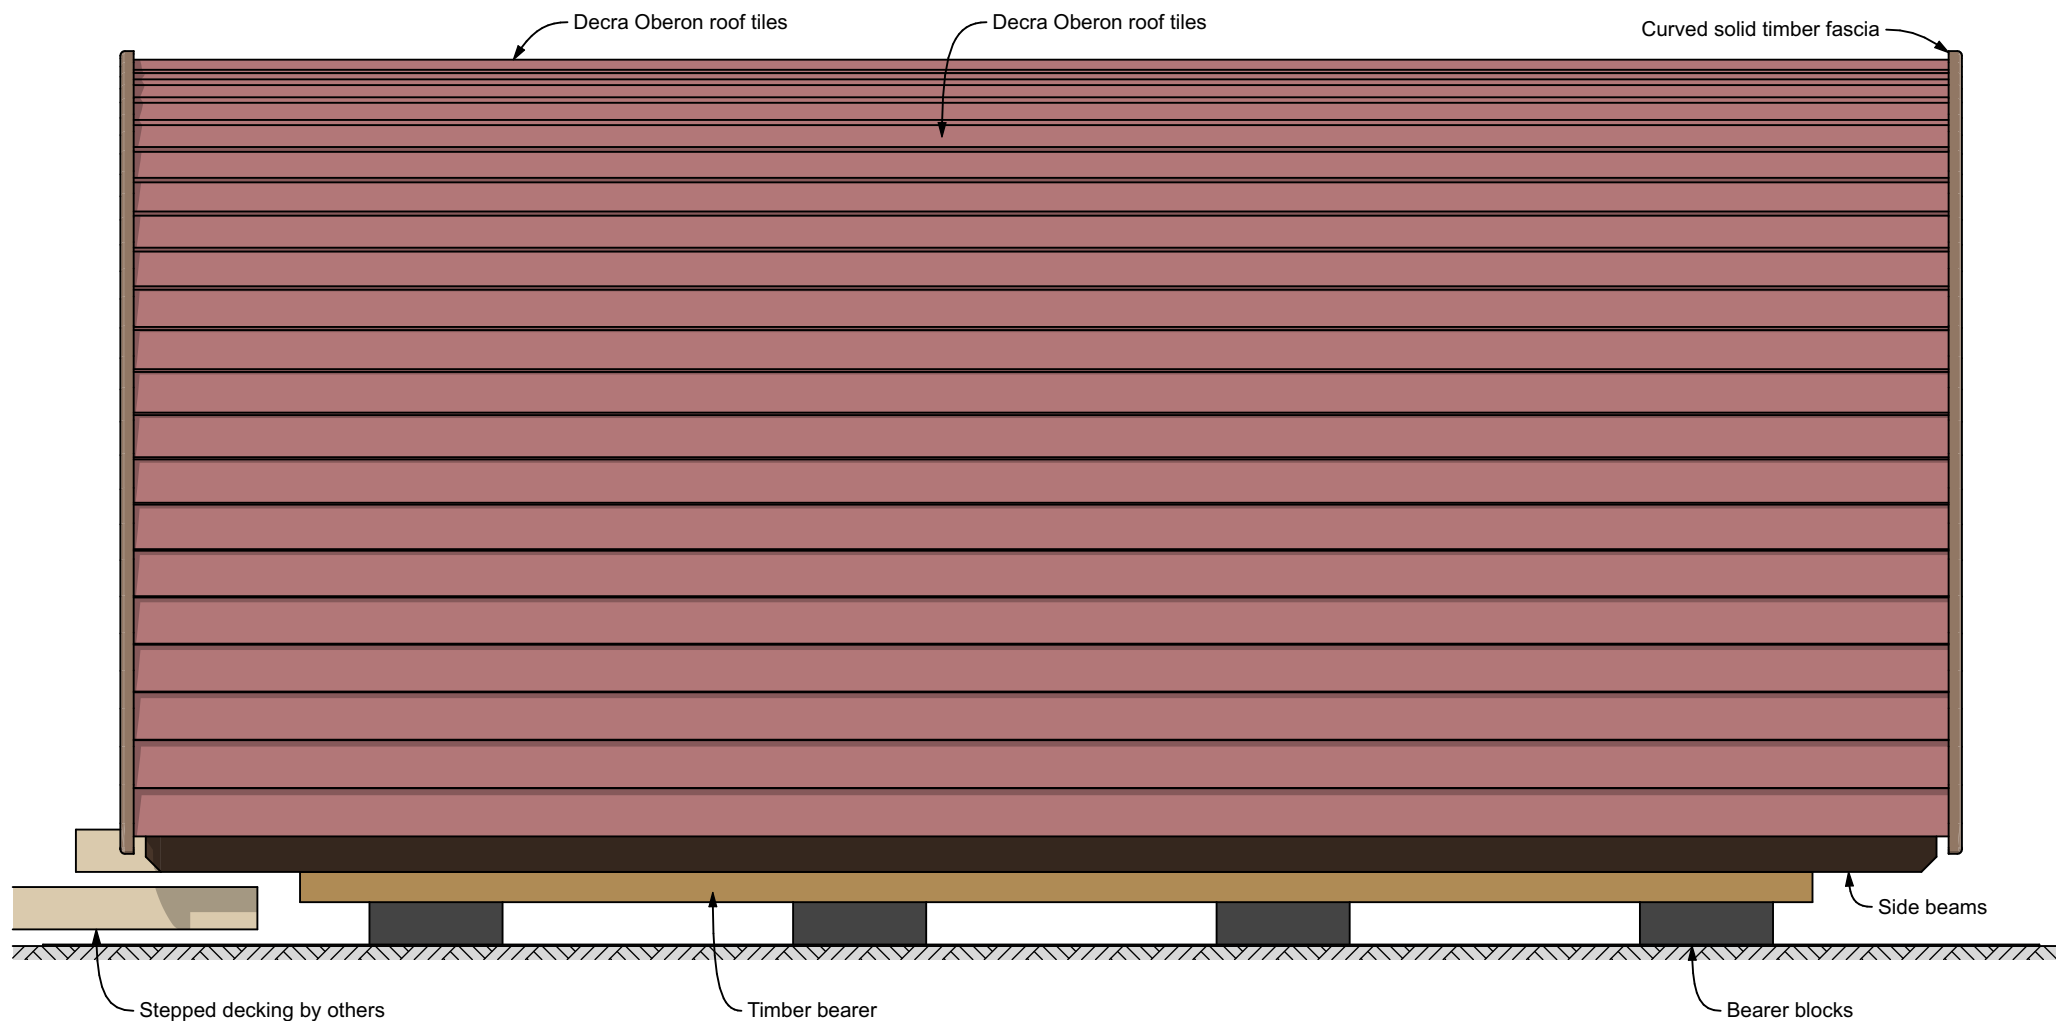

U.K. Reg. Design No.: 4 001 582



RIGHT SIDE ELEVATION

Model: **MegaPod Max**

Scale: 1:25

Issued: 04/08/2020


Newfoundland Lodges Ltd.

LA11 6LJ UK Tel: +44 7776 203490

Sheet Size Dwg No.

A4

MAX-01-106

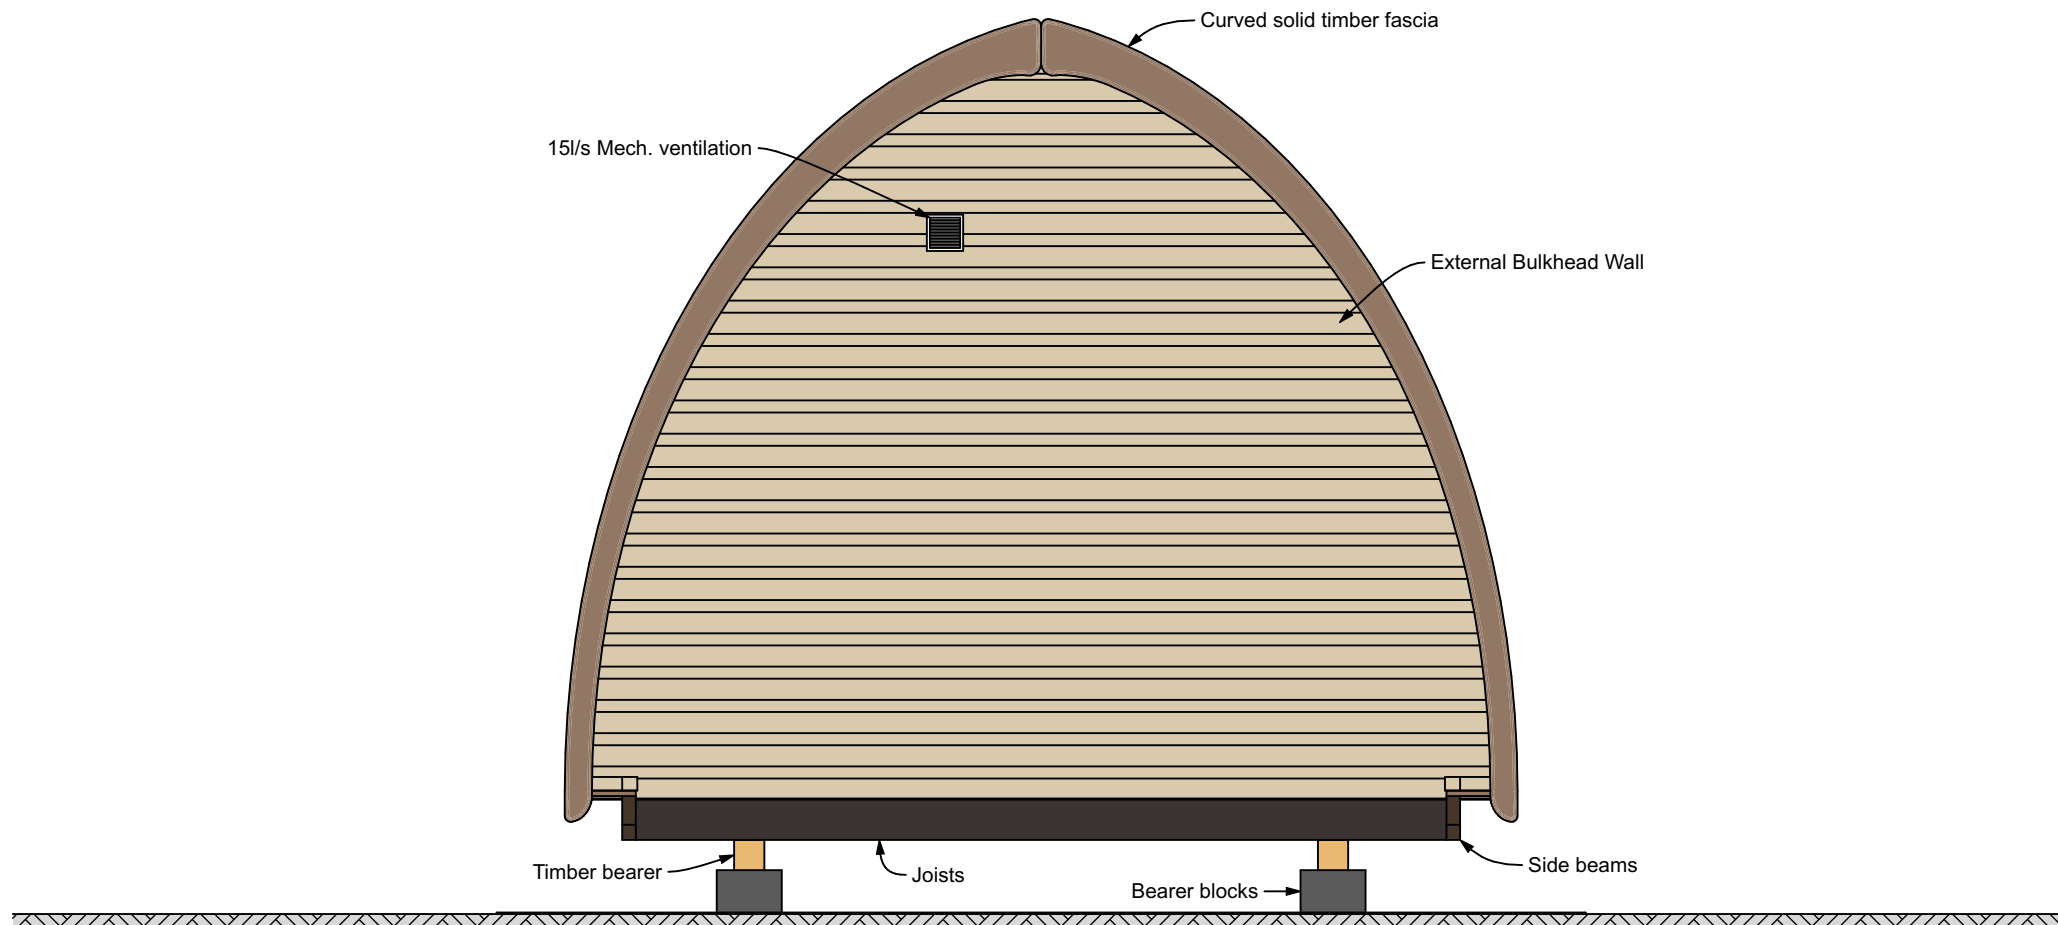

U.K. Reg. Design No.: 4 001 582



REAR ELEVATION

Model: **MegaPod Max**

Scale: 1:25

Issued: 04/08/2020


Newfoundland Lodges Ltd.

LA11 6LJ UK Tel: +44 7776 203490

Sheet Size Dwg No.

A4

MAX-01-107

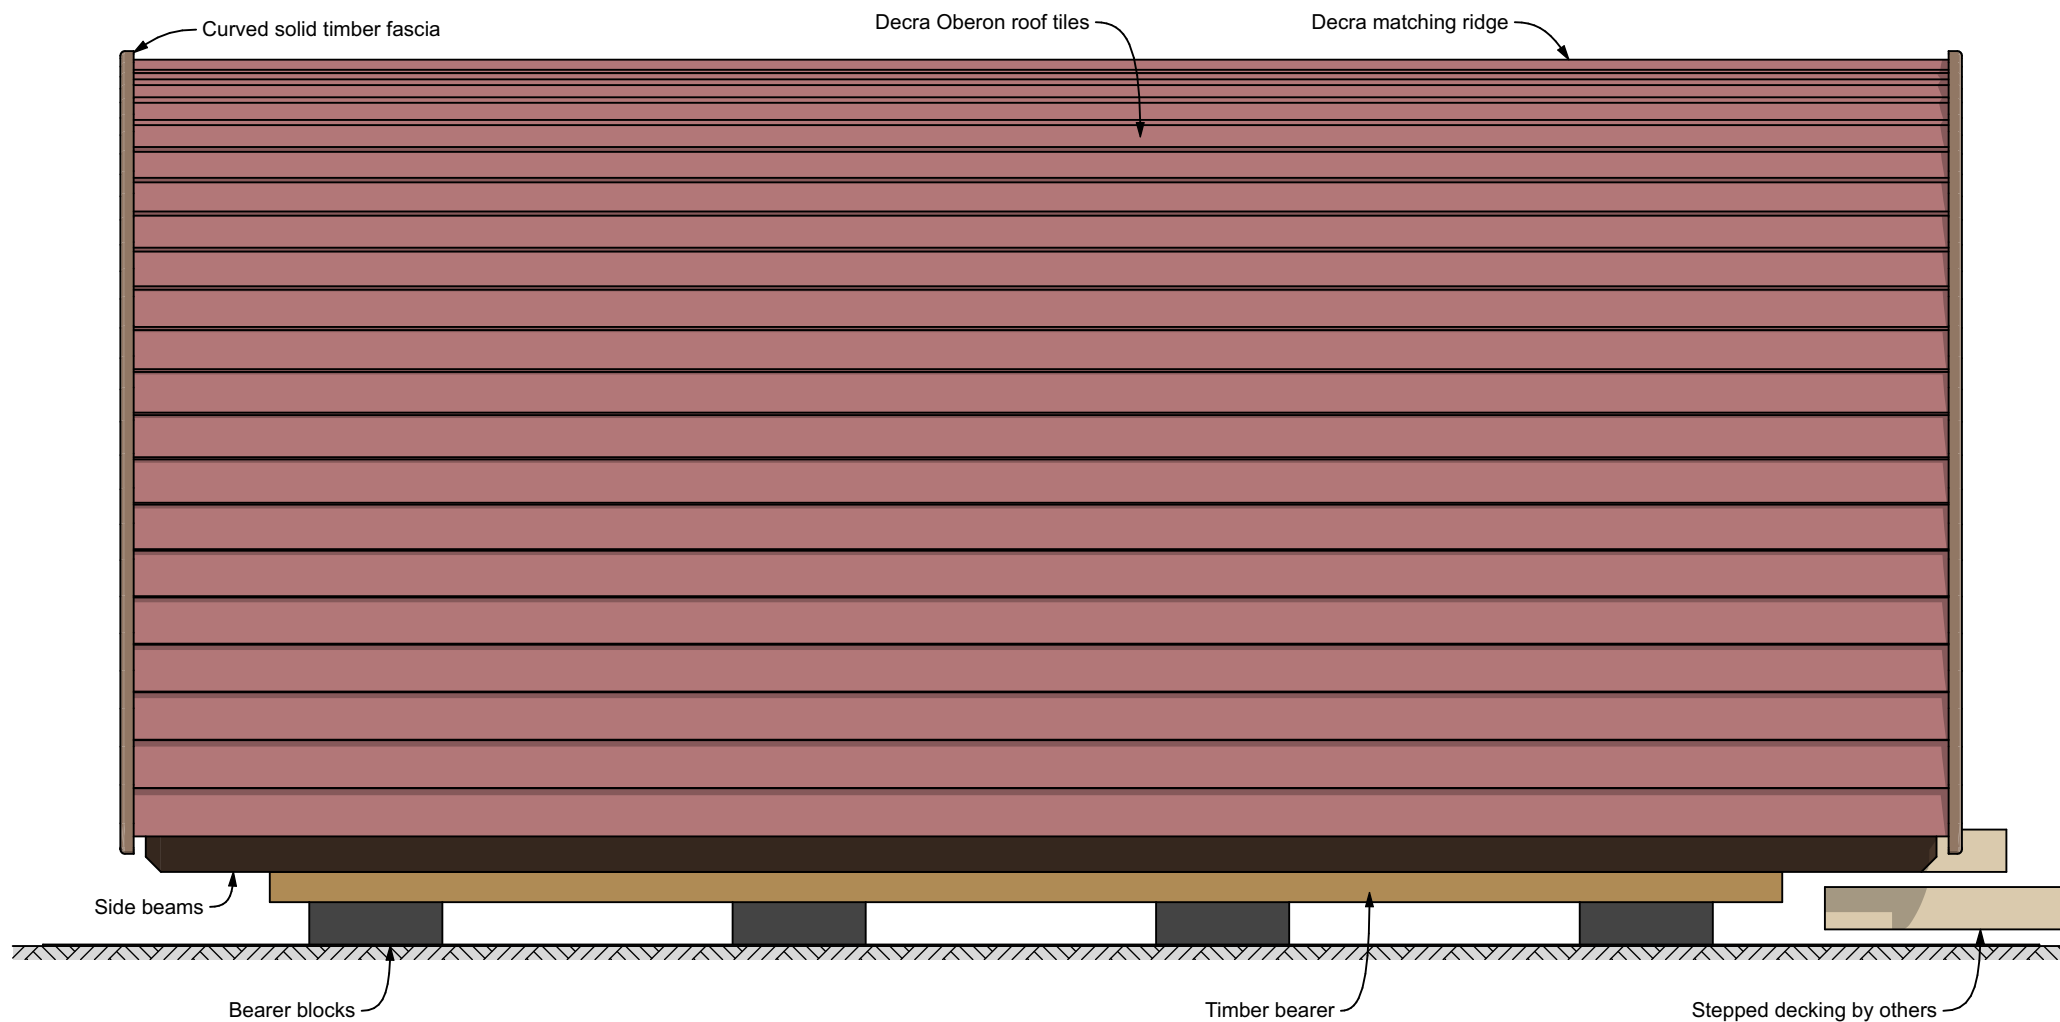

U.K. Reg. Design No.: 4 001 582



LEFT SIDE ELEVATION

Model: **MegaPod Max**

Scale: 1:25

Issued: 04/08/2020


Newfoundland Lodges Ltd.

LA11 6LJ UK Tel: +44 7776 203490

Sheet Size Dwg No.

A4

MAX-01-108

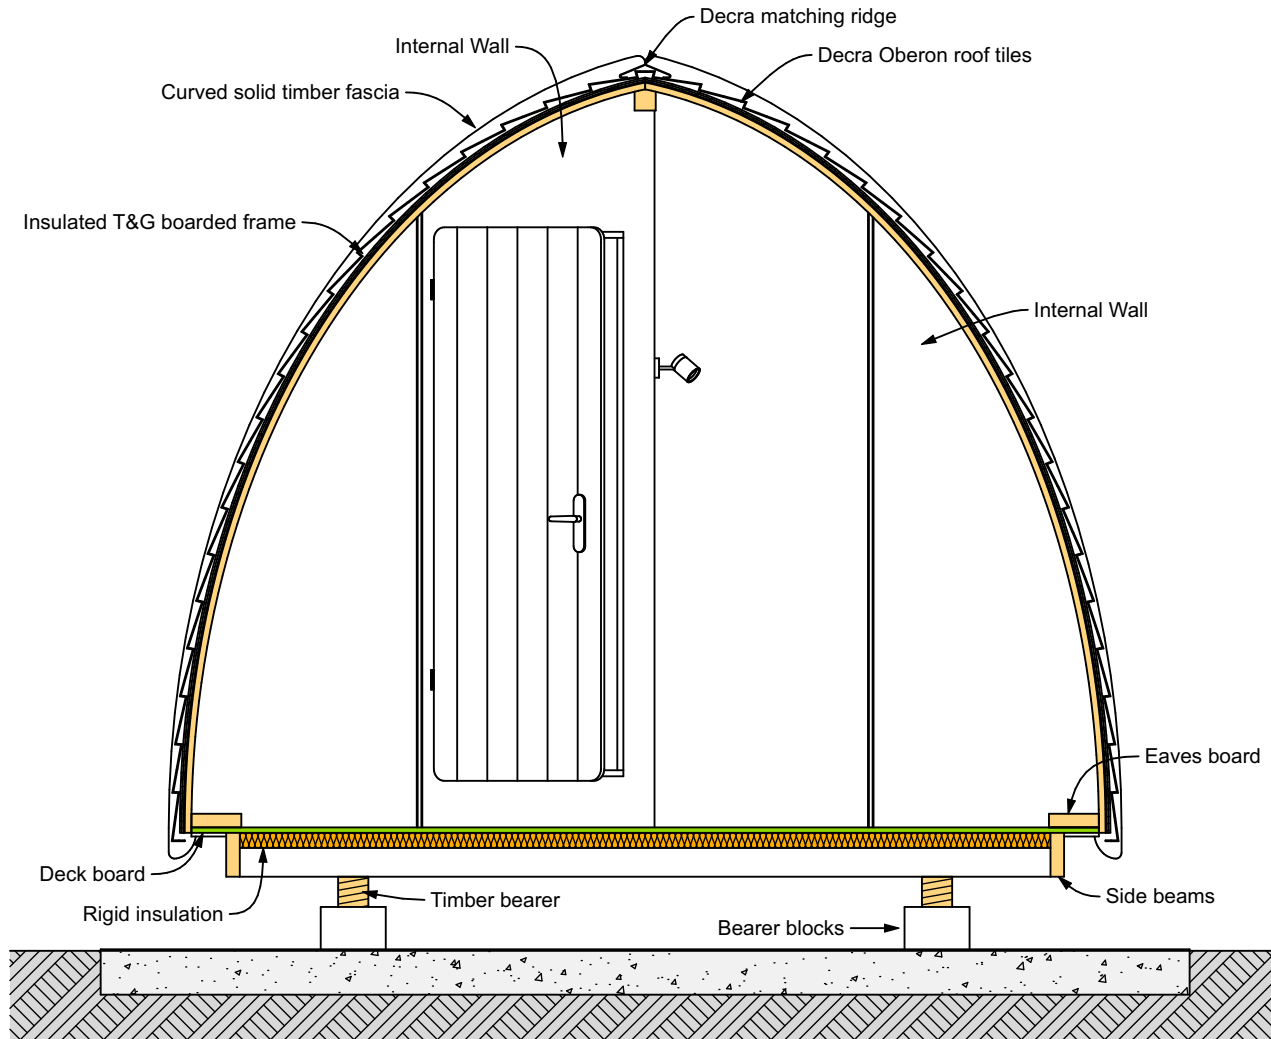

U.K. Reg. Design No.: 4 001 582



CROSS SECTION

Model: **MegaPod Max**

Scale: 1:25

Issued: 04/08/2020


Newfoundland Lodges Ltd.

LA11 6LJ UK Tel: +44 7776 203490

Sheet Size Dwg No.

A4

MAX-01-109

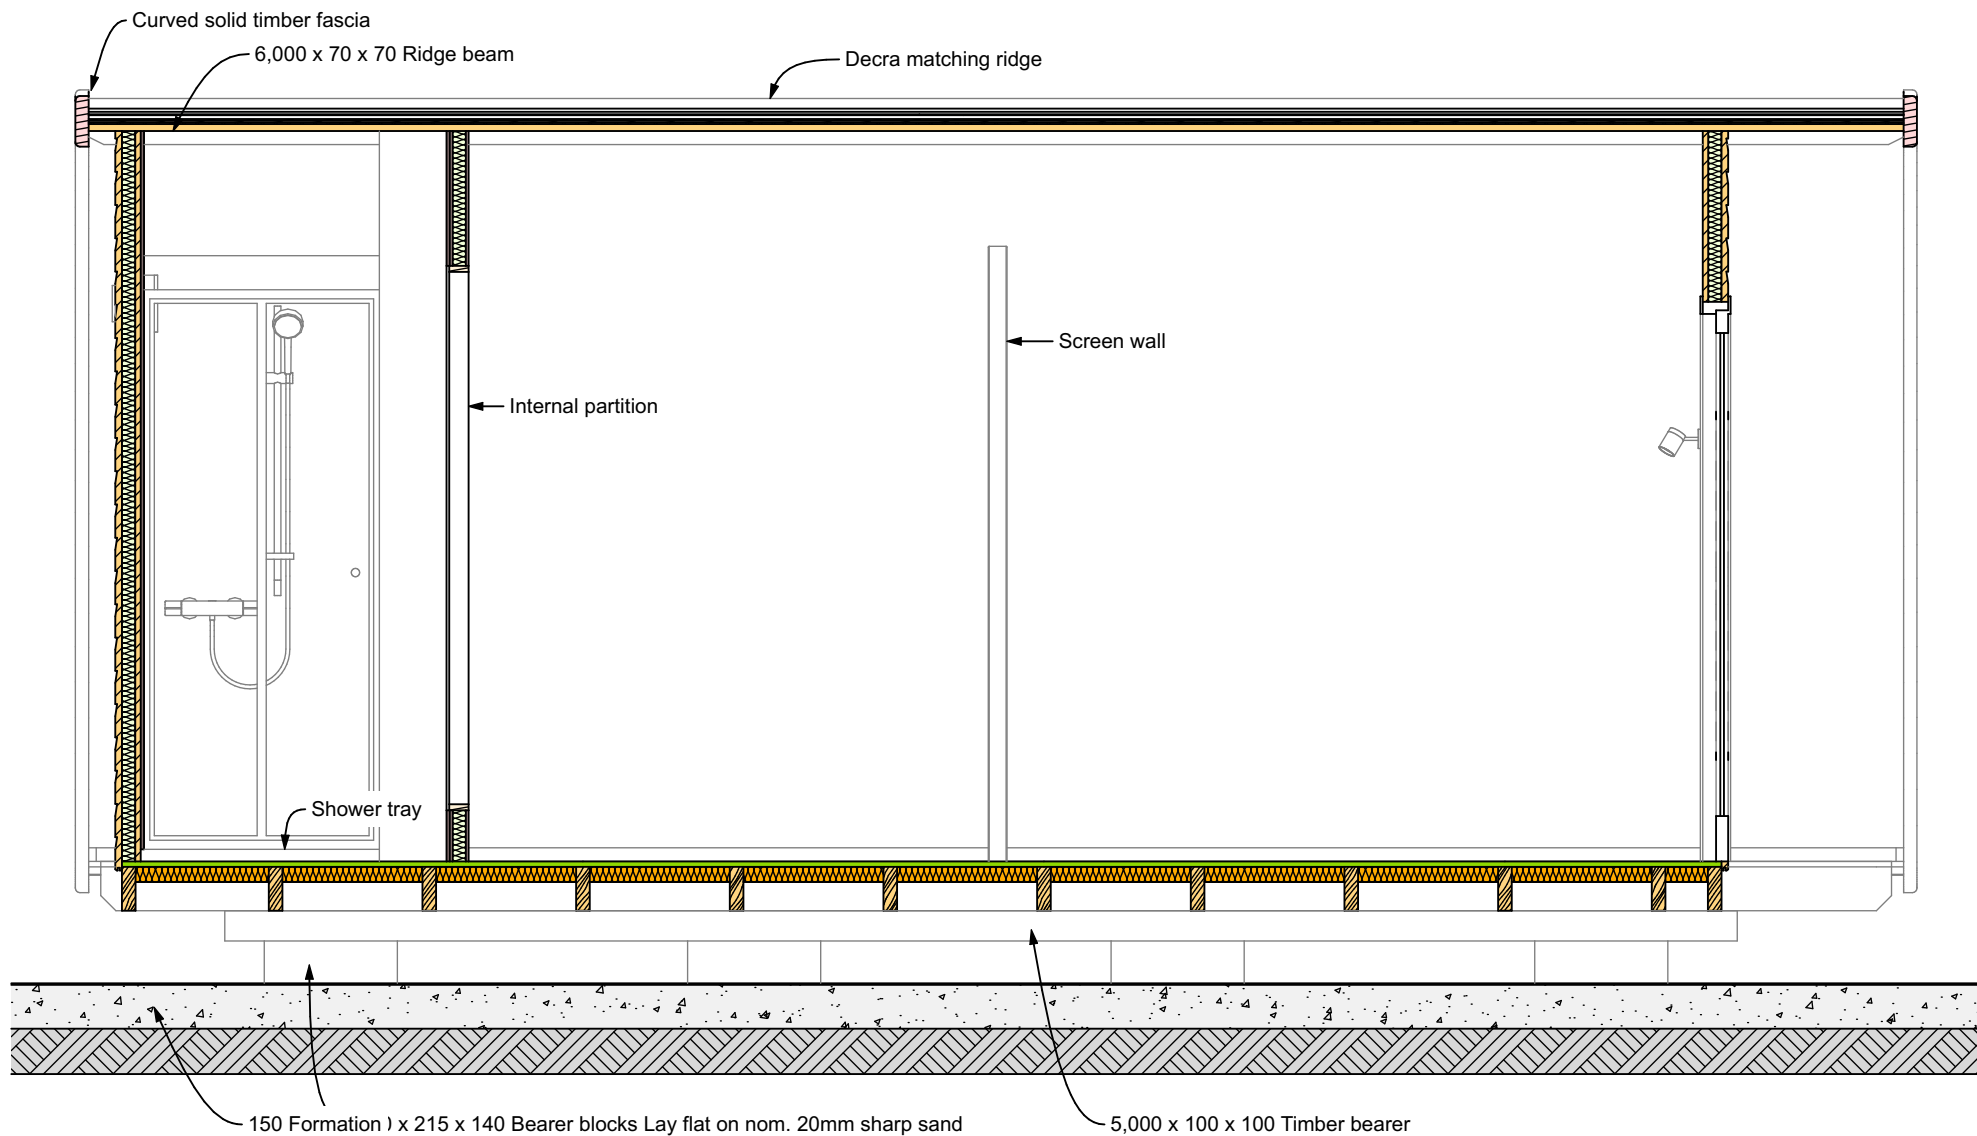

U.K. Reg. Design No.: 4 001 582



LONG SECTION

Model: **MegaPod Max**

Scale: 1:25

Issued: 04/08/2020

Newfoundland Lodges Ltd.

LA11 6LJ UK Tel: +44 7776 203490

Sheet Size Dwg No.

A4

MAX-01-110