


FIGURED DIMENSIONS ONLY TO BE USED


- NOTES:
- This drawing is to be read in conjunction with all other drawings and specifications.
  - Do not scale off this drawing. Written dimensions to be taken only.
  - Any discrepancies found between this drawing and other drawings and specifications in the construction documents must be referred to the Landscape Architect prior to work commencing.
  - This drawing must not be copied in whole or in part without prior written consent of Optimised Environments Ltd.
  - Survey information is based upon aspect surveyors Topographical as Survey.
  - In the context of Construction (Design & Management) Regulations 2015 and through continual risk assessment and monitoring there are presently no identified significant residual risks shown on this drawing in relation to design, construction and maintenance of the proposed landscape scheme. Ongoing risk management procedures will monitor detail design, construction and management.
  - Paving hatches shown on the drawing are indicative only.

Demolitions:

1. Single storey bank vault.
2. New structural opening for proposed roof lights.
3. Two-storey outrigger buildings.
4. Single-storey outrigger building. Note the gable wall on the boundary will be retained.
5. Low-wall removed to widen passage and create accessible route.
6. Low stone wall demolished to form a site entrance.

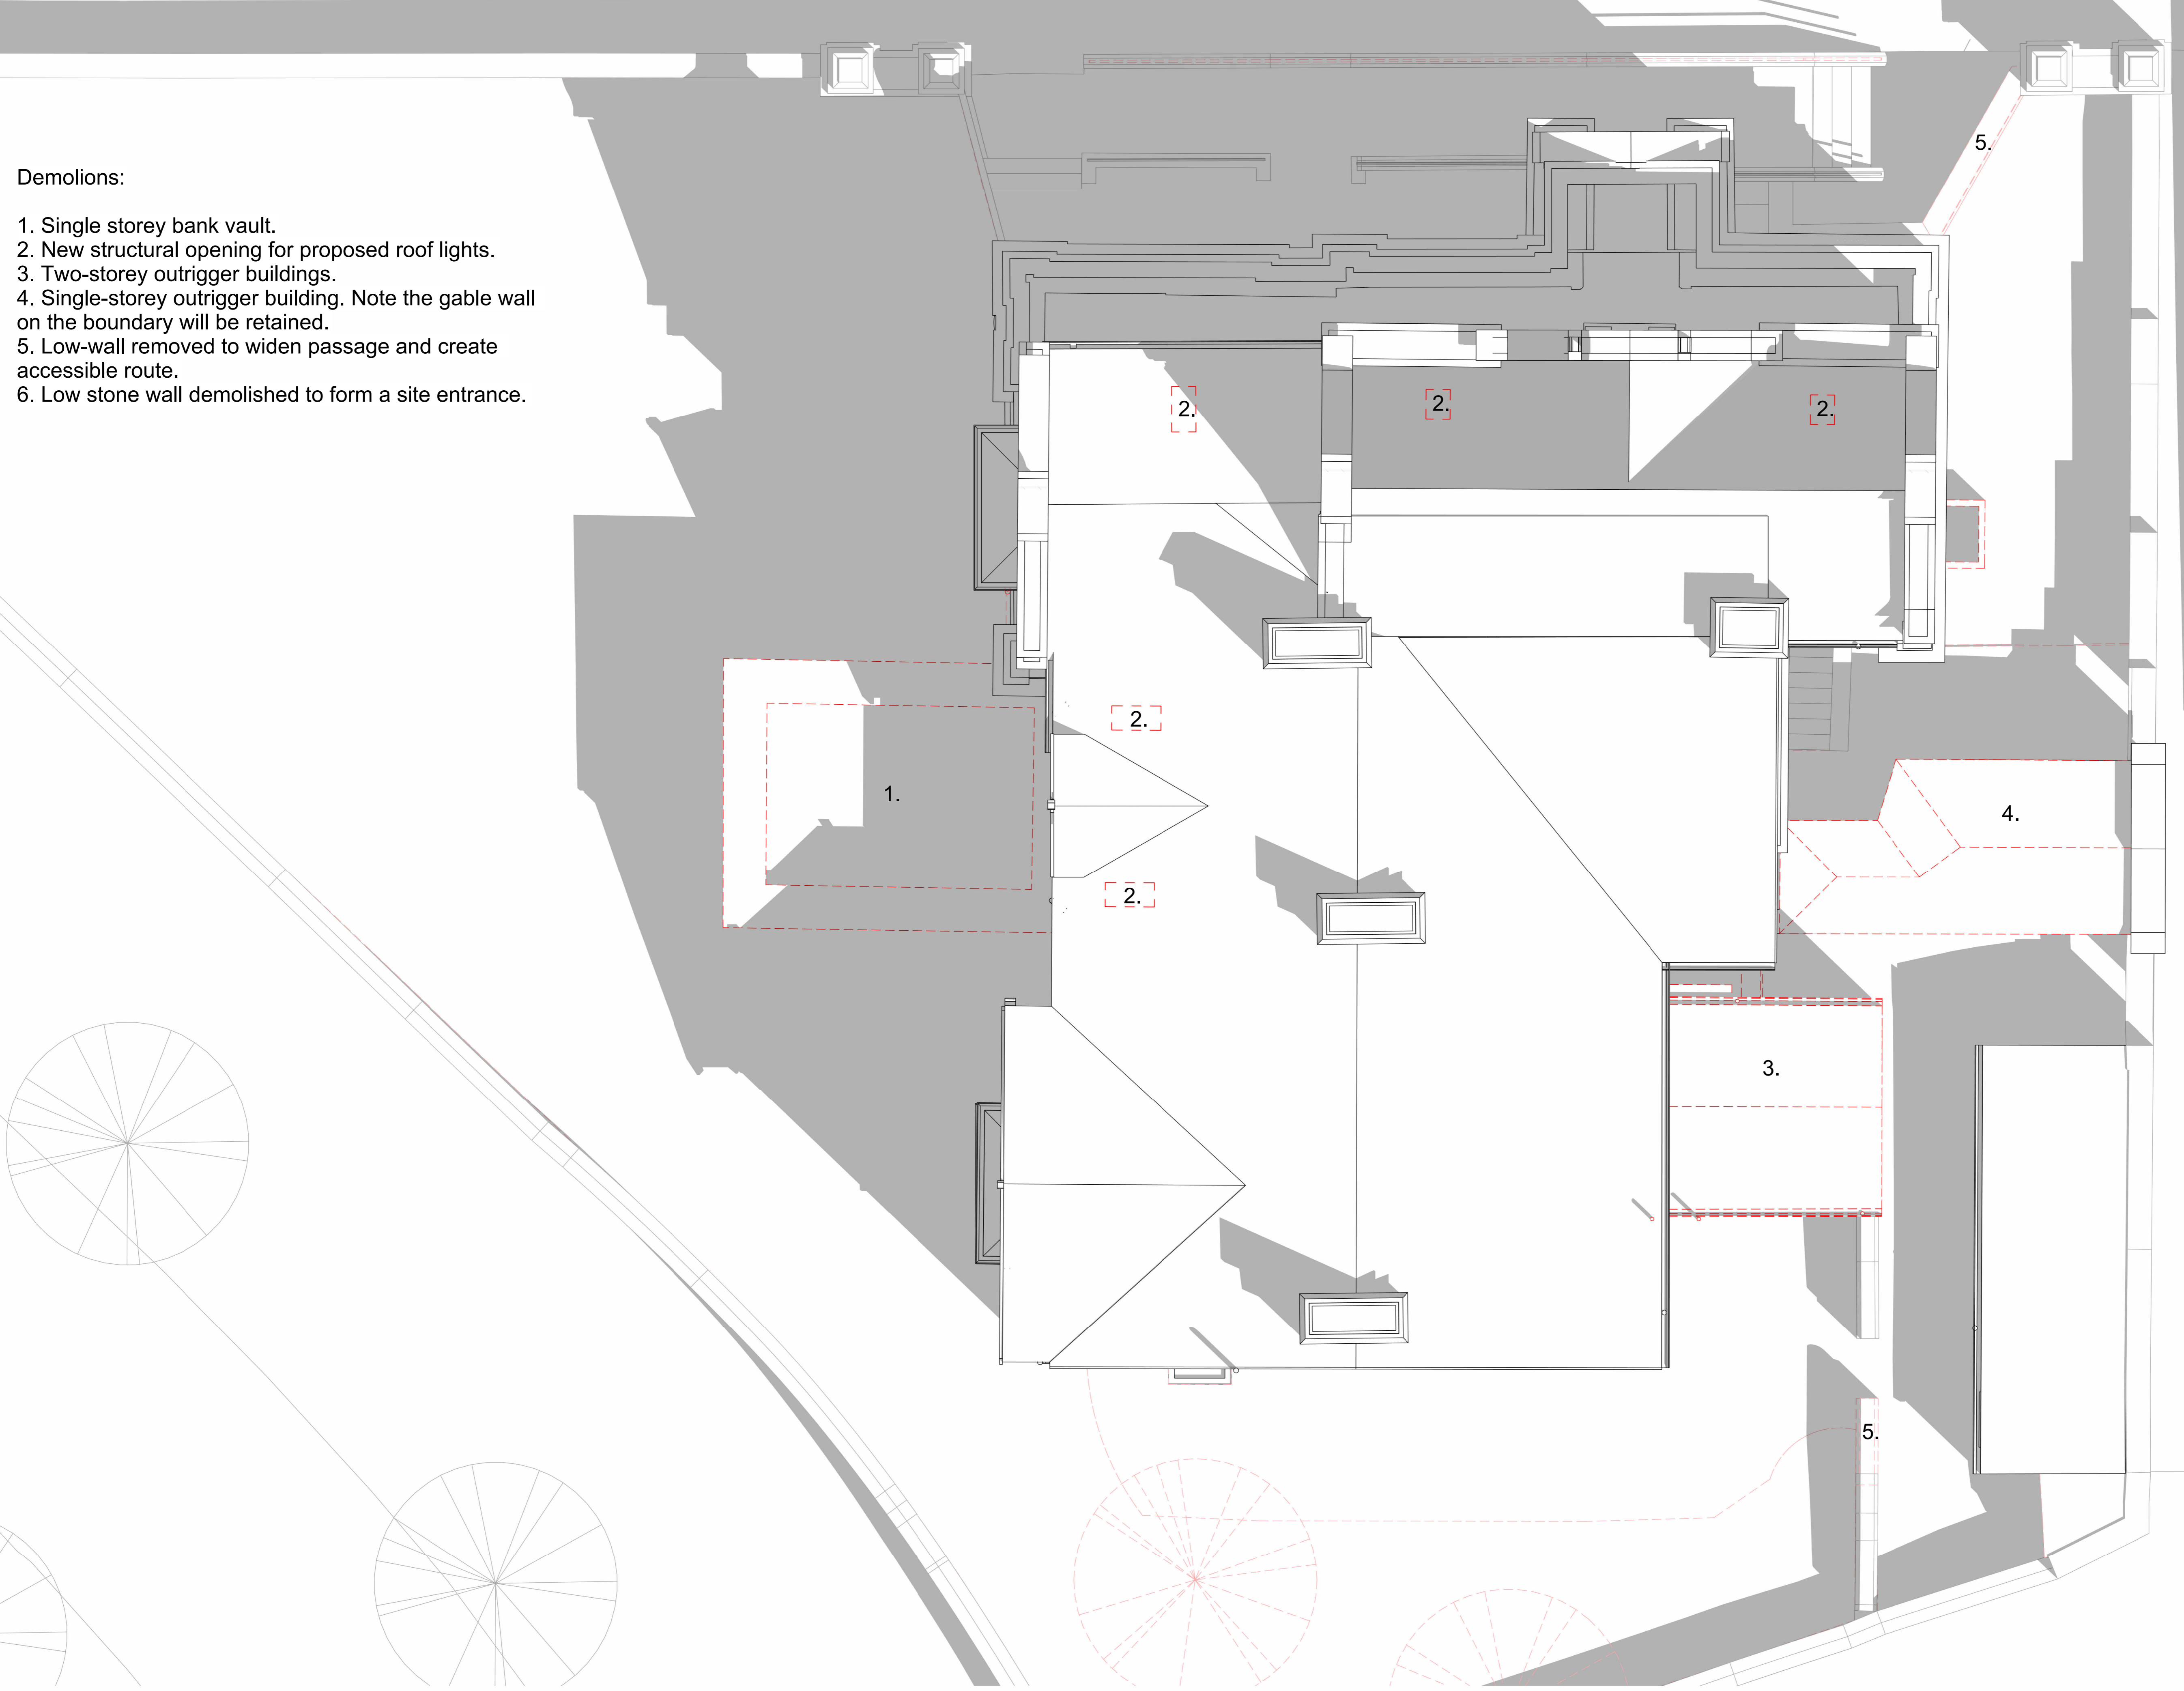

Rev	Description	Date
01	Planning Issue	231102

 

open  
optimised environments  
PART OF SLR

EDINBURGH 2nd Floor | Quarters Two | 2 Lister Square | Edinburgh | EH3 9QL  
T 0131 221 8500 w optimisedenvironments.com  
LONDON 107-111 Fleet Street | London | EC4A 3AB  
T 0203 984 4922 w optimisedenvironments.com  
MANCHESTER 3rd Floor | 95 Princess Street | Manchester | M1 6NG  
T 0161 698 7550 w optimisedenvironments.com

CLIENT  
**Cumberland Council**

PROJECT  
**Reactivating Heritage Buildings**

OPEN PROJECT NUMBER  
M10392

TITLE  
**Arts and Enterprise Centre**  
Roof Plan Showing Demolitions

Sheet Purpose <b>FOR PLANNING</b>			
Scale (@ A1)	1: 50	Issue Date	02/11/23
By	AS	Checked	KB
Approved	DF		
DRAWING NUMBER			REV
MIL-0PE-00-ZZ-DR-A-300302			01