


Proposed South - East Elevation
1:100

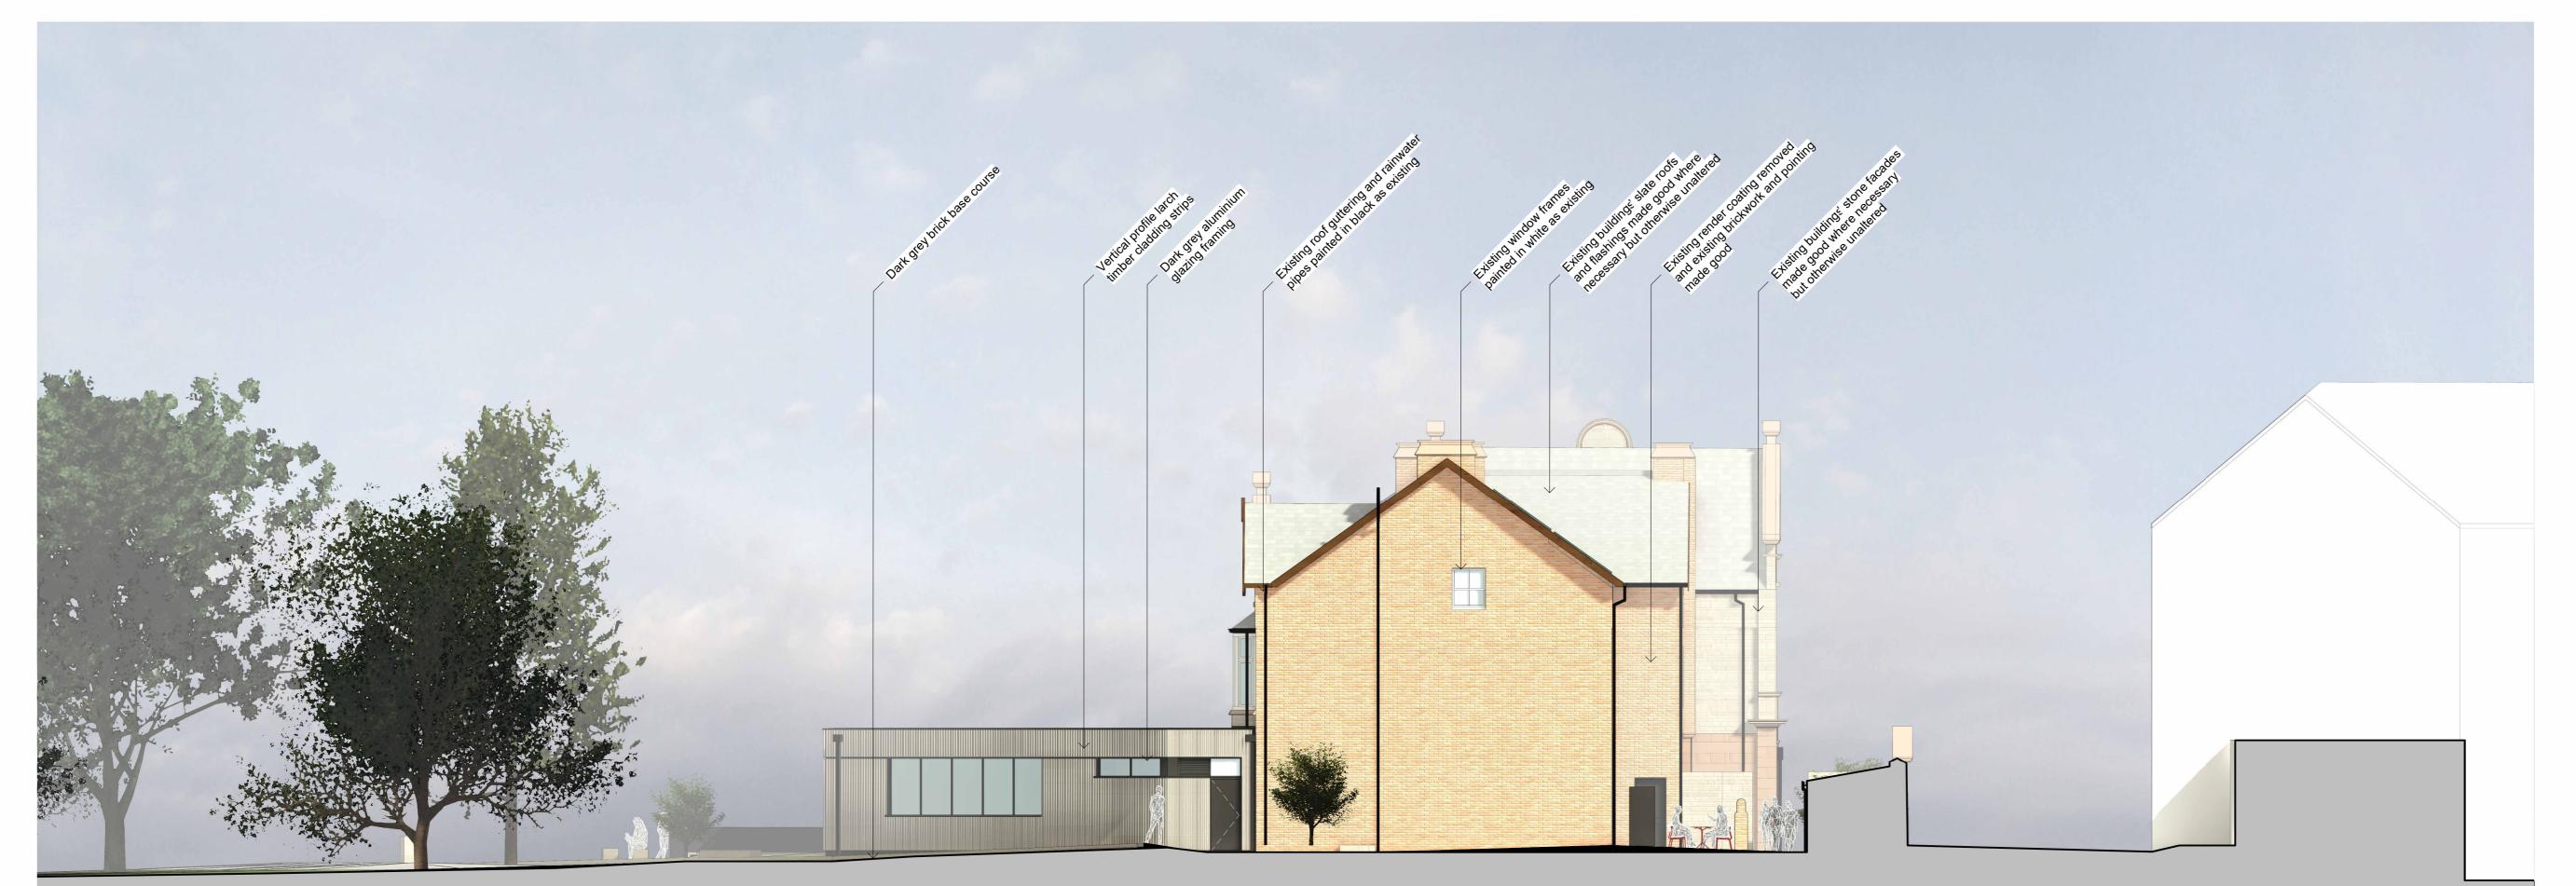

Proposed South-West Elevation with boundary wall and trees omitted for clarity
1:100


FIGURED DIMENSIONS ONLY TO BE USED

NOTES:
1. This drawing is to be read in conjunction with all other drawings and specifications.
2. Do not scale off this drawing. Written dimensions to be taken only.
3. Any discrepancies found between this drawing and other drawings and specifications in the construction documents must be referred to the Landscape Architect prior to work commencing.
4. This drawing must not be copied in whole or in part without prior written consent of Optimised Environments Ltd.
5. Survey information is based upon aspect surveyors Topographical as Survey.

Survey information is based upon aspect surveyors Topographical as Survey.

In the context of Construction (Design & Management) Regulations 2015 and through continual risk assessment and monitoring there are presently no identified significant residual risks shown on this drawing in relation to design, construction and maintenance of the proposed landscape scheme. Ongoing risk management procedures will monitor detail design, construction and management.

Paving hatches shown on the drawing are indicative only.

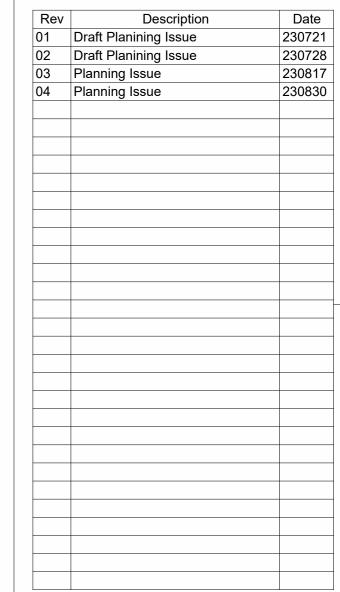

open part of ₩SLR

EDINBURGH 2nd Floor | Quartermile Two | 2 Lister Square | Edinburgh | EH3 9GL t 0131 221 5920 w optimisedenvironments.com

LONDON 107-111 Fleet Street | London | EC4A 2AB t 0203 984 4022 w optimisedenvironments.com

MANCHESTER 3rd Floor | 86 Princess Street | Manchester | M1 6NG t 0161 696 7550 w optimisedenvironments.com

Cumberland Council

Reactivating Heritage Buildings

OPEN PROJECT NUMBER M10392

Arts and Enterprise Centre

Proposed Elevations

Sheet Purpose FOR PLANNING					
Scale (@ A1)	cale (@ A1) 1:100			18/01/23	
By AS	Checked	KB	Approved	DF	
DRAWING NUMBER					REV
MIL-OPE-00-ZZ-DR-A-400402					04

Computer Model File: R:\Projects\2021\M10392_RevHeritiCAD\REVIT\OPEN\WORKSETMIL-OPE-ZZ-XX-M3-A-700001_6.rvt