




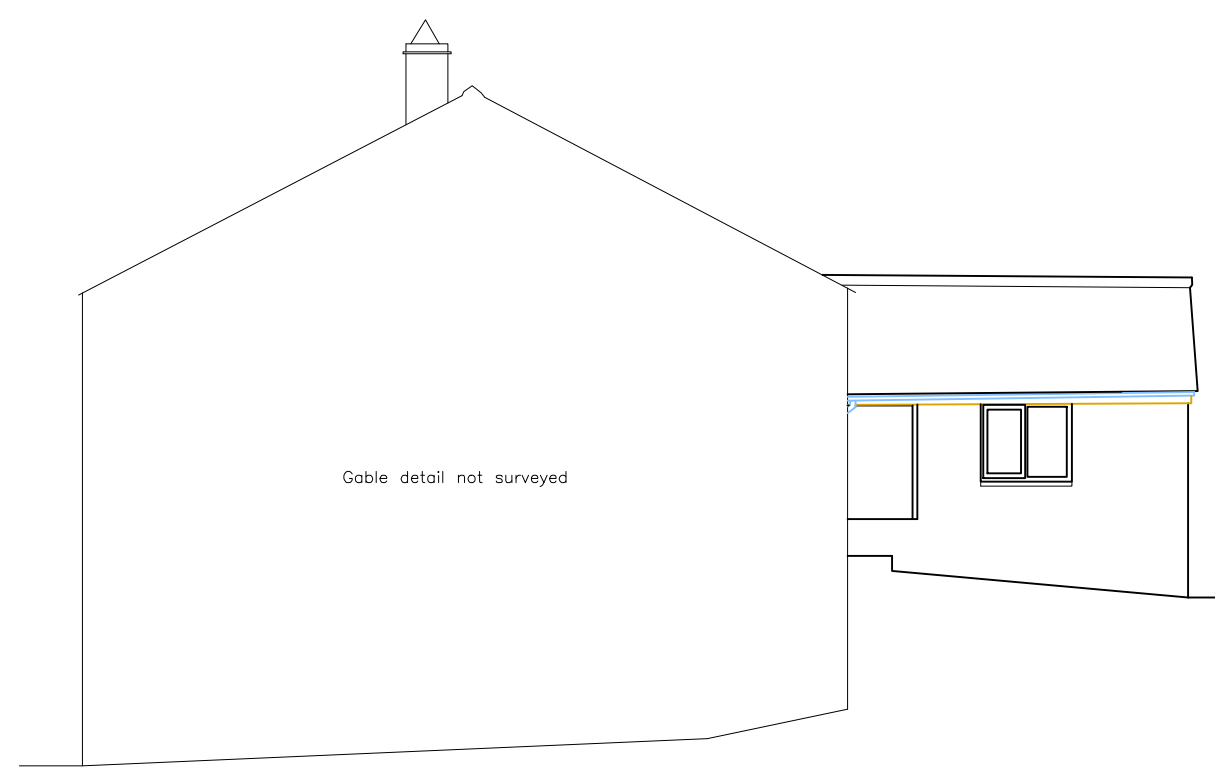


Datum Line: 5.00m
South Elevation

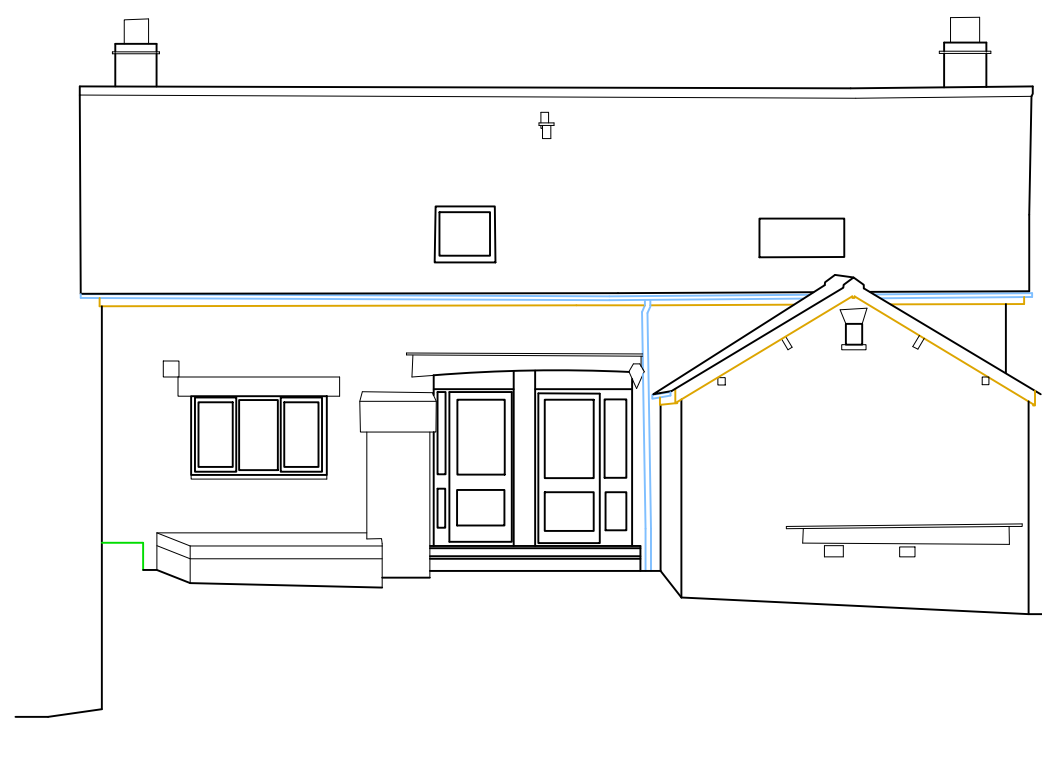


East Elevation

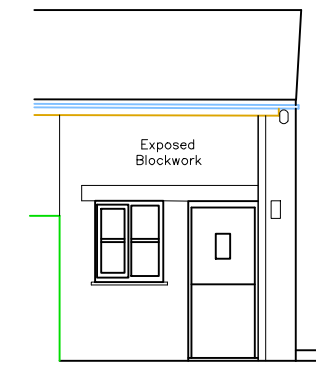


Datum Line: 5.00m
South Elevation

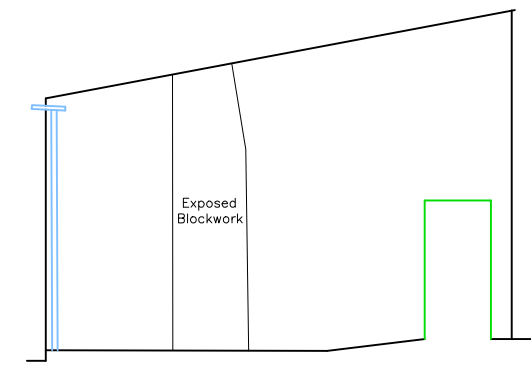


East Elevation

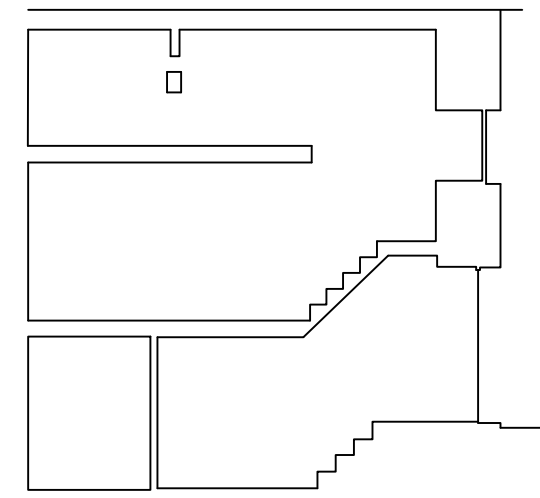

Datum Line: 5.00m
Section

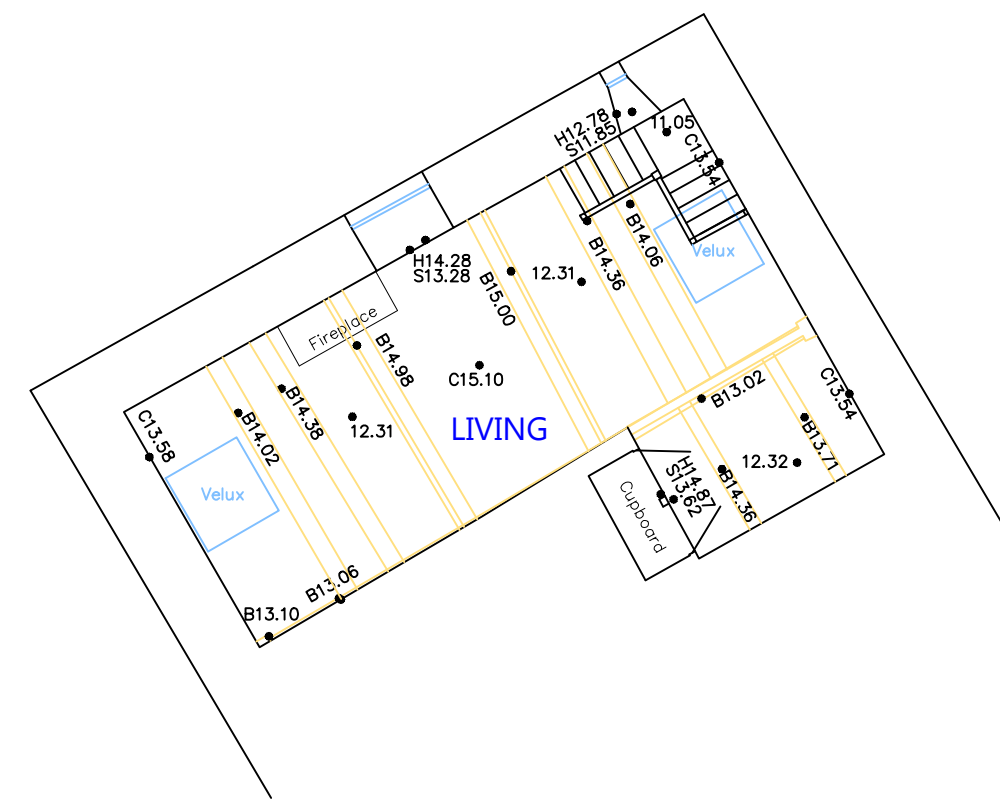


First Floor

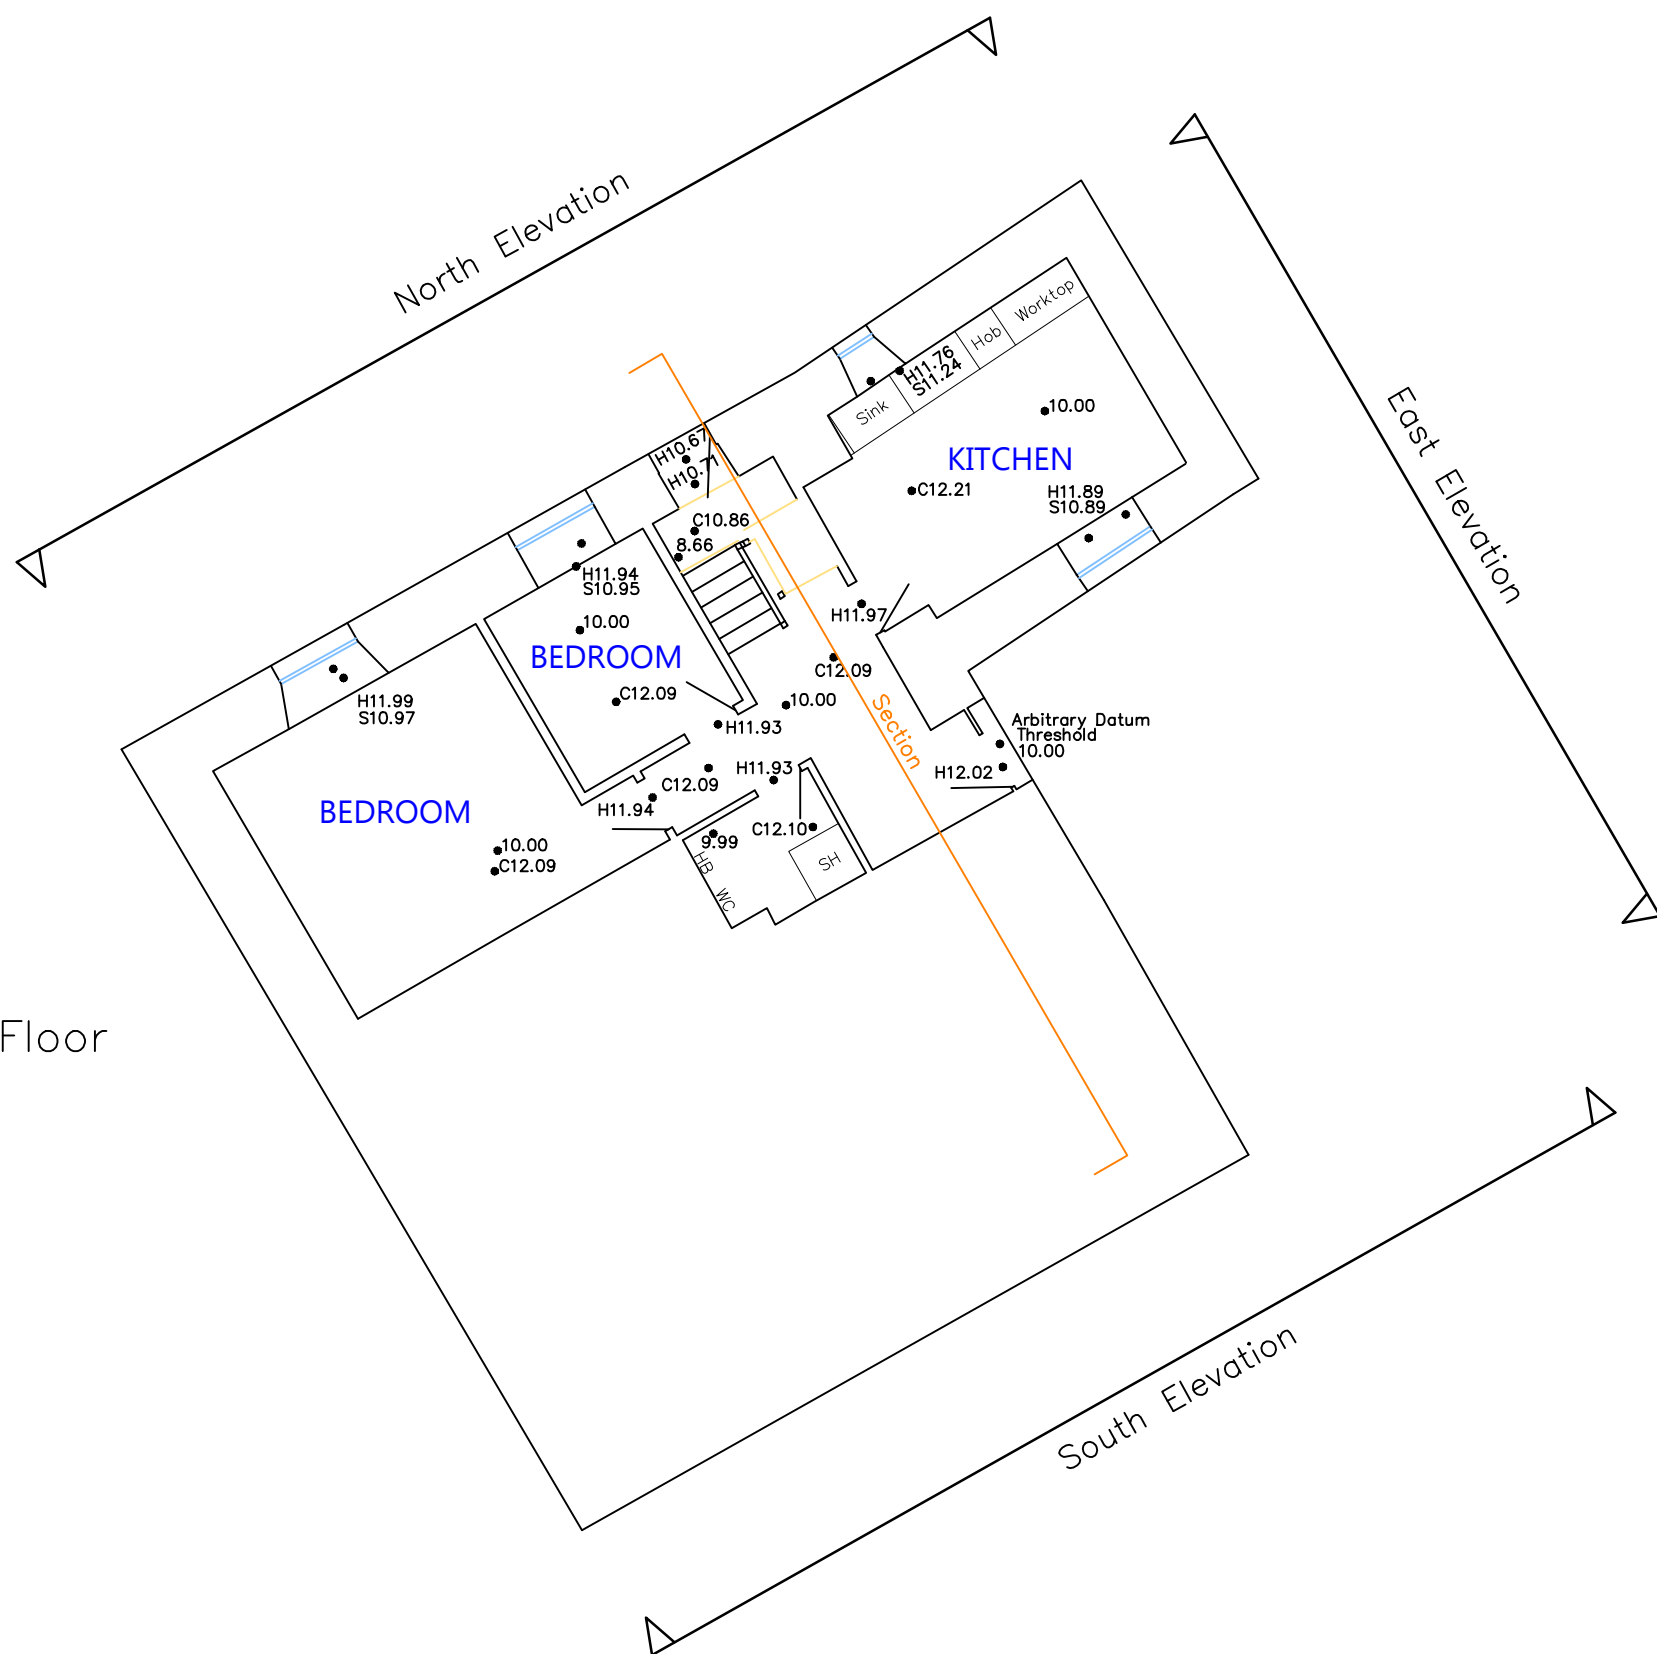

Ground Floor



Basement

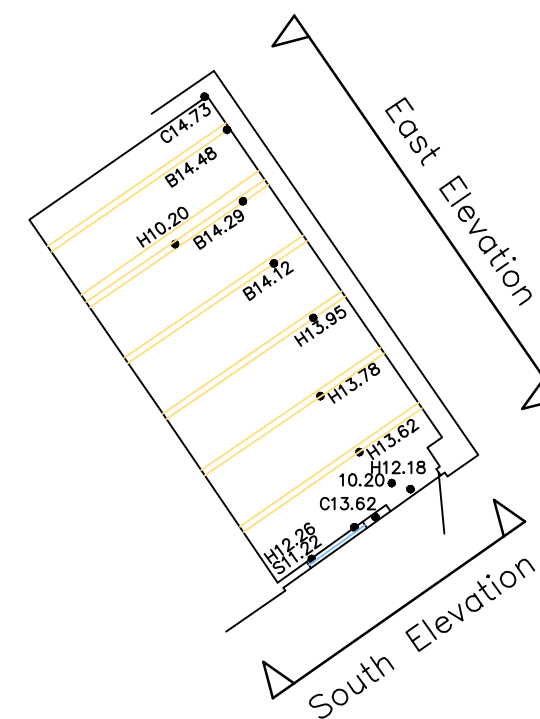

Shed

Revision Notes:

Survey Note:
Levels shown relate to an arbitrary datum, value: 10.00m
Contours @ 0.25m intervals.

Survey Key:

Wall	Cover
Kerb	Man Hole
Fence	Fire Hydrant
Vegetation Line	Water Supply
Tree	LP Lamp Post
Bush	EP Electricity Pole
Gate	TP Telegraph Pole
Drop Kerb	Anchor Point
TBQH	Bench Mark
O/H Telecomms	Bore Hole
O/H Power	AV Air Valve
	FP Fire Point
	SV Stop Valve
	CATV Cable TV
	Top of Bottom Gate
	Top of Gate

SPATIAL DATA LIMITED
Chartered Land Surveyors
3 Boundary Bank, Kendal, Cumbria, LA9 5RR
Telephone: +44(0)1539 734400
E-mail: info@SpatialDataLtd.com
URL: www.SpatialDataLtd.com

Client: John Coward Architects

Project: Newton Back Barn,
Lady Hall
Site Survey: August 2020
Scale: 1:100 @ A0
Crew: HT, SM Chk: NR Ref: MRB

Key:

B Beam
C Ceiling
E Eave
H Door or Window Head
S Sill
Dashed line indicates overhead Detail.

0 2 4 6 8 10
Scale Bar - metres

