


PROPOSED GROUND FLOOR PLAN
Scale 1:50
0 500mm 1000mm 1500mm 2000mm

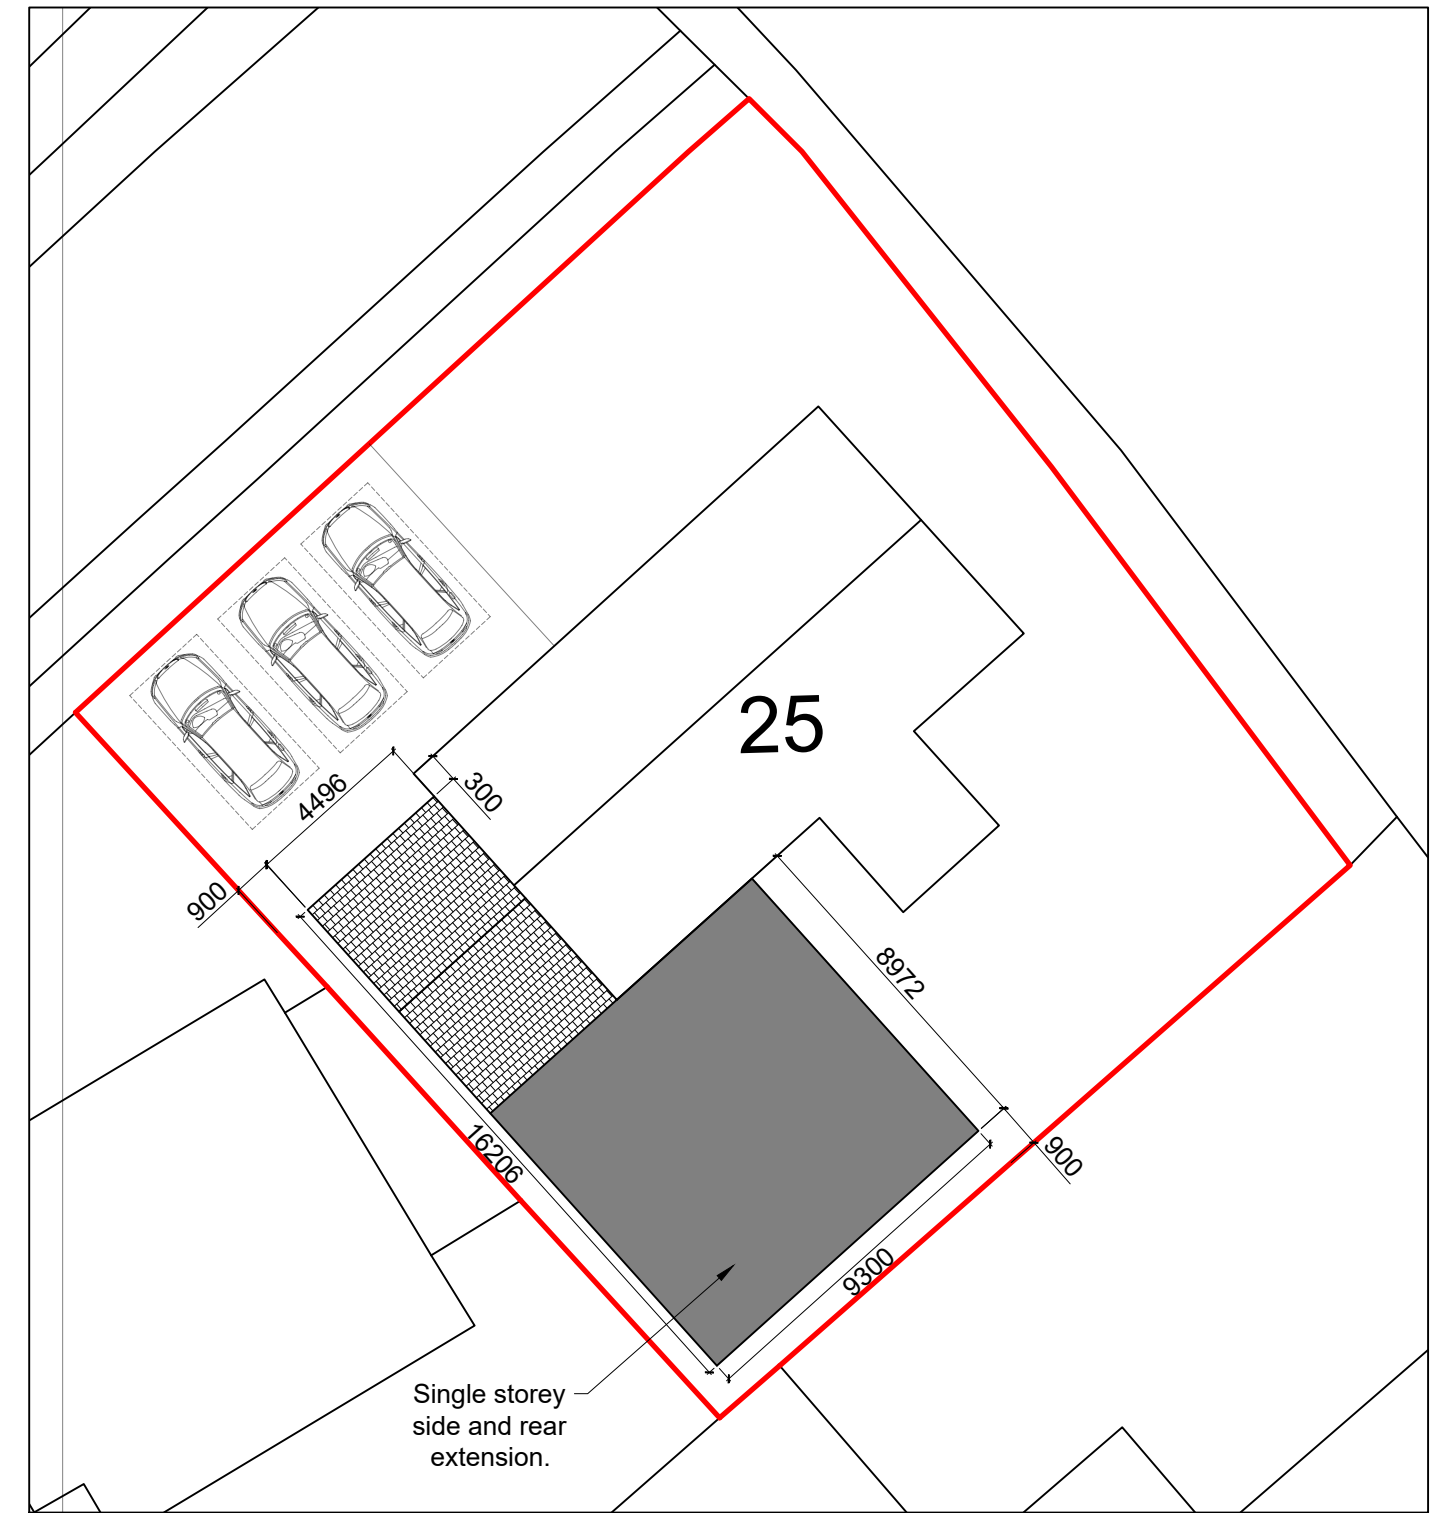

Site plan
Scale 1:200

© Crown copyright 2019. UKPlanningMaps.com 100054135.

THIS DRAWING IS COPYRIGHT.
The copyright of this drawing is held by MVC Design and no reproduction is allowed without prior permission by MVC Design. This drawing is for Planning and Building Regulations approval only and is not a working drawing.
It is agreed this drawing will be checked and verified by you prior to work commencing on site. We shall not be liable for any defects in this drawing unless prior to work commencing this drawing and all its dimensions has been so checked and verified.
Whether or not indicated on the drawing:-
All workmanship and materials shall comply with current Building Regulations, British Standards, Codes of Practice, NHBC and Employers requirements. All materials shall be fixed, applied or mixed in accordance with Manufacturers' Instructions or Specifications. Any discrepancy shall be immediately reported to us and resolved prior to work commencing. The contractor shall take into account everything necessary for the proper execution of the works, to the satisfaction of the "Inspector" whether or not indicated on the drawing.
Subject to confirmation of the Principal Designer / Contractor - similar "approved" materials of equal performance may be substituted where those specified are not available.

No.	Revision/Issue	Date
B	Planning issue	18/8/22
A	Draft issue	5/8/22

Site location

25 Standings Rise
Whitehaven
Cumbria
CA28 6SY

Project

Single storey side and rear extension

Drawing title

Proposed floor plan and site plan.

MVC Design Ltd
ARCHITECTURAL DESIGN
11 Meadowside
Swarthmoor
Ulverston
Cumbria
LA12 0XD
Mob: 07730661656
Tel: 01229 588208
Email: mark@mvcdesign.co.uk

Dwg No.	MVC818-03	Rev	B
Date	5/8/22		
Scale	As shown at A1		