




EXISTING FRONT ELEVATION

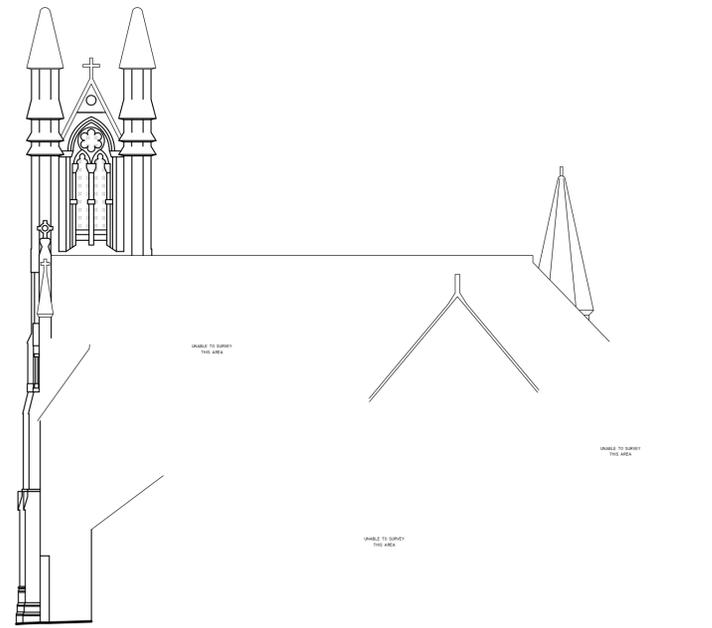

EXISTING SIDE ELEVATION



EXISTING SIDE ELEVATION



EXISTING REAR ELEVATION



THE CORNER HOUSE  
 NORBURY  
 STAFFORD  
 ST20 0PB  
 M: 07808082787  
 E: INFO@KLHDESIGN.CO.UK

ALL DESIGNS SHOWN ARE COPYRIGHT AND DESIGN RIGHT  
 PROTECTED TO KLH DESIGN AND SHOULD NOT BE  
 REPRODUCED FOR ANY USE IN ANY WAY

FIGURED DIMENSIONS MUST BE TAKEN IN PREFERENCE TO SCALED DIMENSIONS  
 AND ANY DISCREPANCIES MUST BE REFERRED TO KLH DESIGN IMMEDIATELY.  
 CONTRACTORS, SUBCONTRACTORS AND SUPPLIERS MUST VERIFY ALL  
 DIMENSIONS ON SITE BEFORE COMMENCING ANY WORK OR MAKING ANY  
 WORKSHOP DRAWINGS.  
 ANY INDICATION OF SERVICES IS INDICATIVE ONLY AND FULL  
 INVESTIGATION SHOULD BE CARRIED OUT ON SITE PRIOR TO COMMENCING  
 THE WORKS.

**EXISTING ELEVATION DRAWINGS**

CLIENT : NICK BROWNE  
 SCALE : 1:150 @ A1  
 DRAWING NUMBER : NB-001

METHODIST CHURCH  
 75 LOWTHER STREET  
 WHITEHAVEN  
 CUMBRIA  
 CA28 7RB