


EXISTING GROUND FLOOR PLAN



EXISTING FIRST FLOOR PLAN

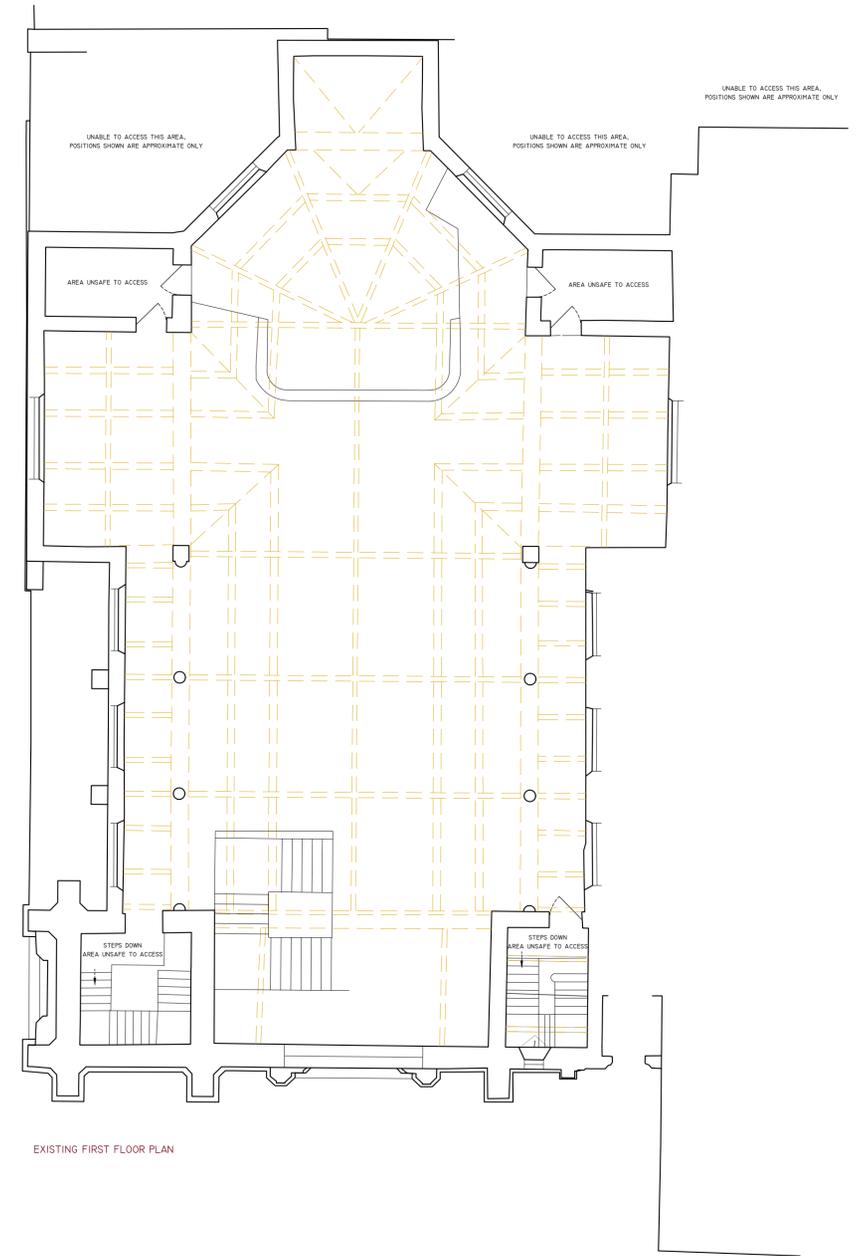

THE CORNER HOUSE
 NORBURY
 STAFFORD
 ST20 0PB
 M: 07808082787
 E: INFO@KLHDESIGN.CO.UK

ALL DESIGNS SHOWN ARE COPYRIGHT AND DESIGN RIGHT
 PROTECTED TO KLH DESIGN AND SHOULD NOT BE
 REPLICATED FOR ANY USE IN ANY WAY

FIGURED DIMENSIONS MUST BE TAKEN IN PREFERENCE TO SCALED DIMENSIONS
 AND ANY DISCREPANCIES MUST BE REFERRED TO KLH DESIGN IMMEDIATELY.
 CONTRACTORS, SUBCONTRACTORS AND SUPPLIERS MUST VERIFY ALL
 DIMENSIONS ON SITE BEFORE COMMENCING ANY WORK OR MAKING ANY
 WORKSHOP DRAWINGS.
 ANY INDICATION OF SERVICES IS INDICATIVE ONLY AND FULL
 INVESTIGATION SHOULD BE CARRIED OUT ON SITE PRIOR TO COMMENCING
 THE WORKS.

EXISTING FLOOR PLANS

CLIENT : NICK BROWNE
 SCALE : 1:100 @ A1
 DRAWING NUMBER : NB-002

METHODIST CHURCH
 75 LOWTHER STREET
 WHITEHAVEN
 CUMBRIA
 CA28 7RB