




THE CORNER HOUSE NORBURY STAFFORD ST20 OPB M: 07808082787 E: INFO@KLHDESIGN.CO.UK ALL DESIGNS SHOWN ARE COPYRIGHT AND DESIGN RIGHT protected to KLH design and should not be replicated for any use in any way

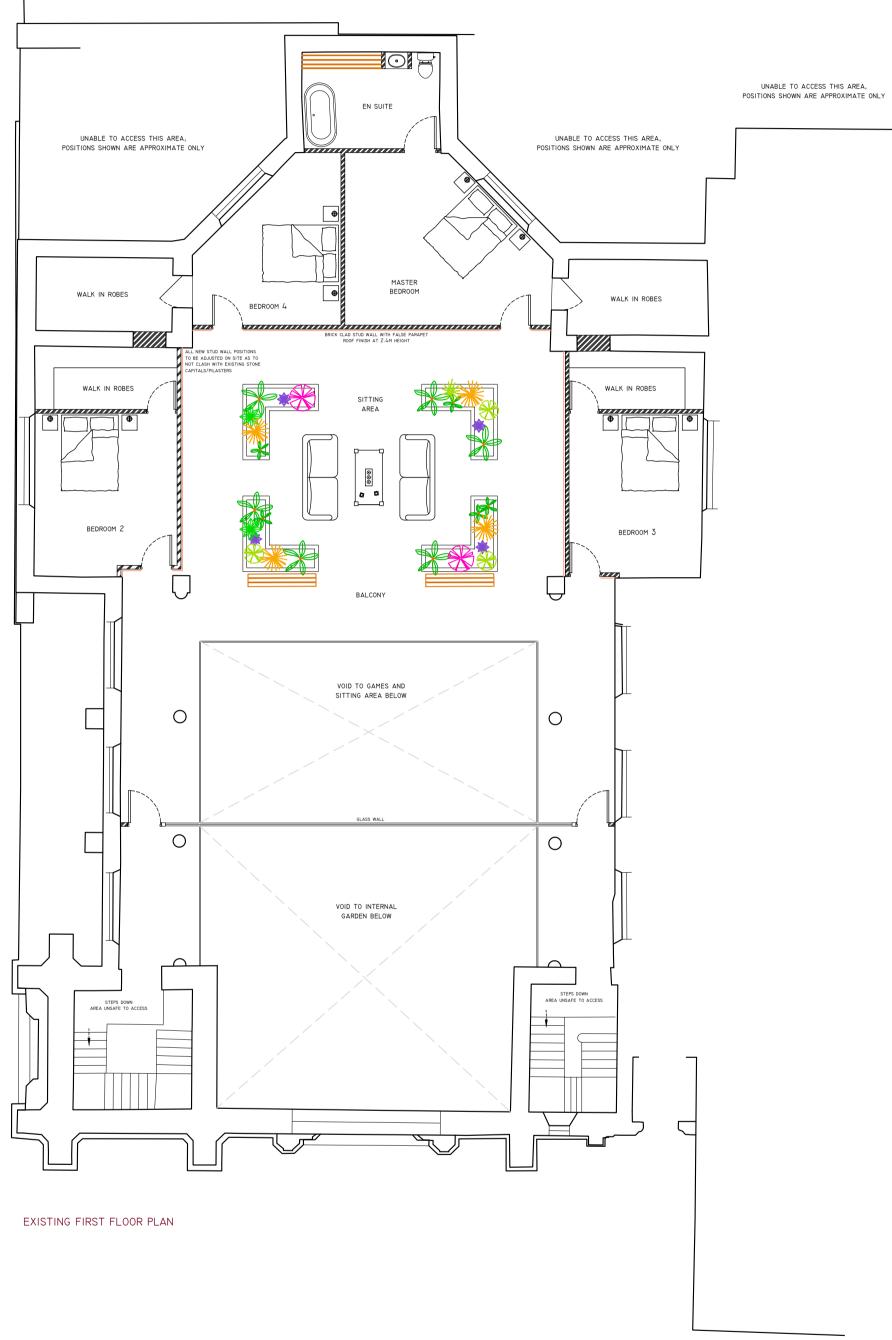

FIGURED DIMENSIONS MUST BE TAKEN IN PREFERENCE TO SCALED DIMENSIONS AND ANY DISCREPANCIES MUST BE REFERRED TO KLH DESIGN IMMEDIATELY. CONTRACTORS, SUBCONTRACTORS AND SUPPLIERS MUST VERIFY ALL DIMENSIONS ON SITE BEFORE COMMENCING ANY WORK OR MAKING ANY WORKSHOP DRAWINGS. ANY INDICATION OF SERVICES IS INDICATIVE ONLY AND FULL INVESTIGATION SHOULD BE CARRIED OUT ON SITE PRIOR TO COMMENCING THE WORKS.

## PROPOSED FLOOR PLANS

CLIENT : NICK BROWNE SCALE : 1:100 @ A1 DRAWING NUMBER : NB-003 METHODIST CHURCH 75 Lowther Street WHITEHAVEN CUMBRIA CA28 7RB