



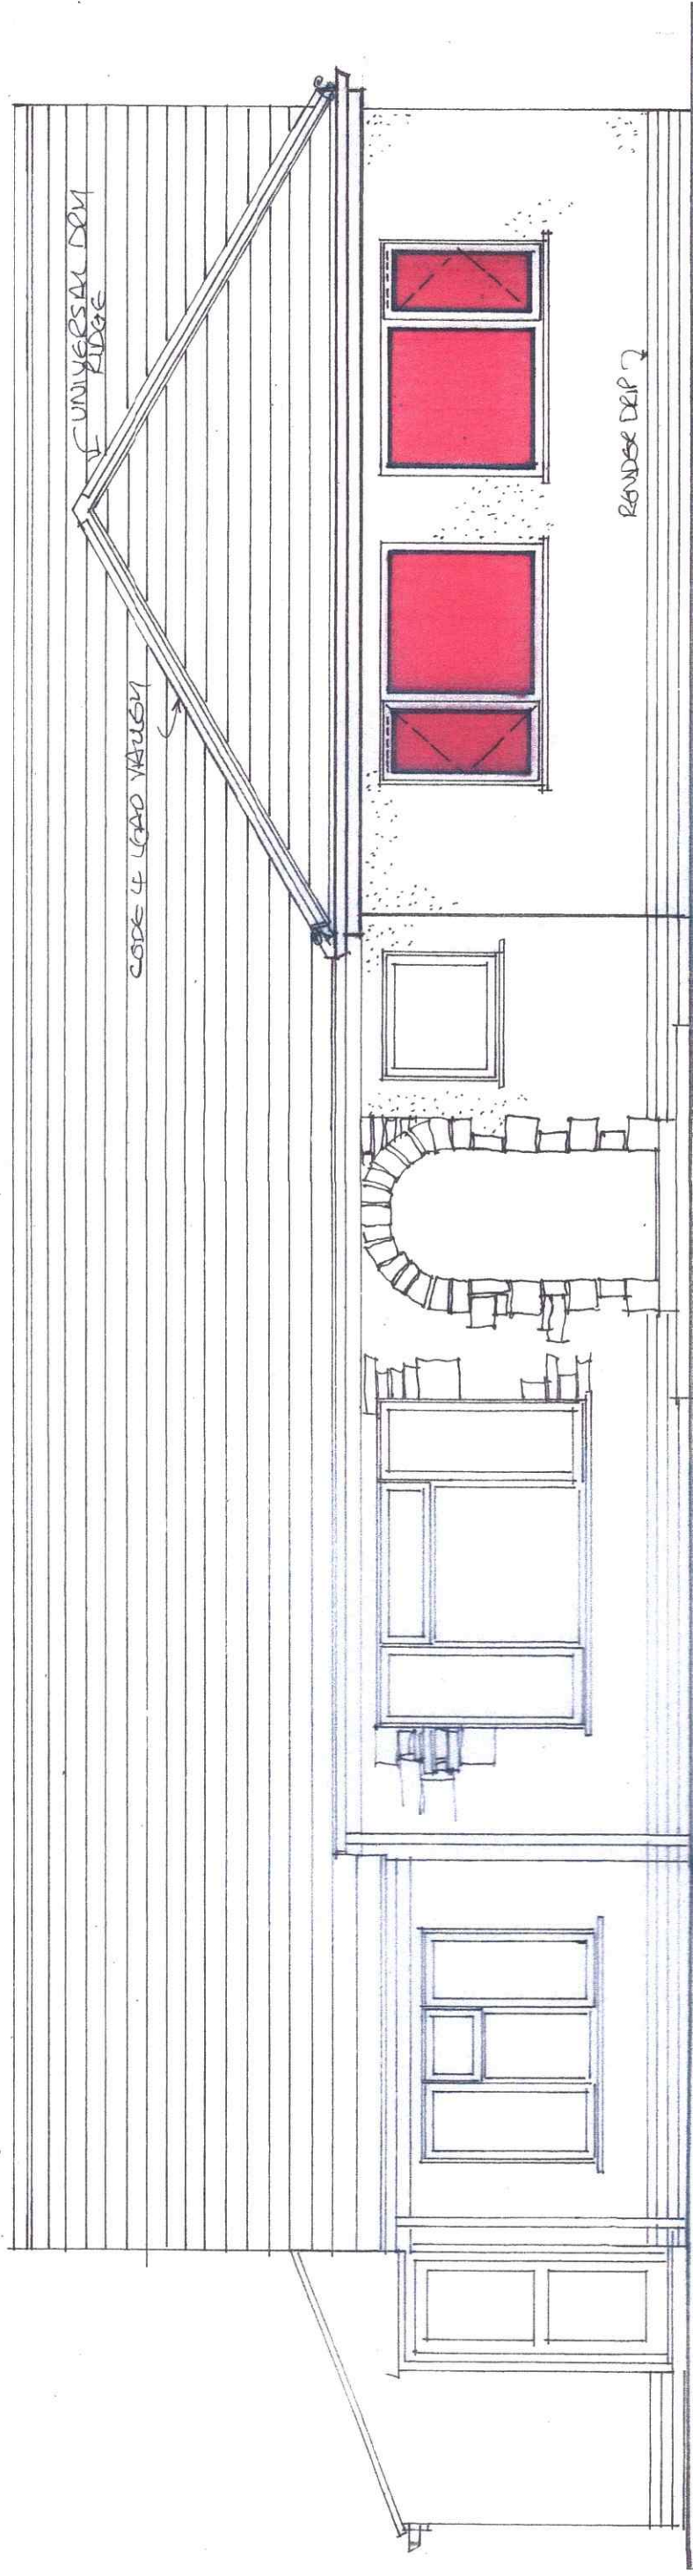

FRONT ELEVATION

DOUBLE GLAZED UPVC WINDOWS
TO MATCH EXISTING 1:2 W/PAK
TICKLE VENTS TO ALL WINDOWS

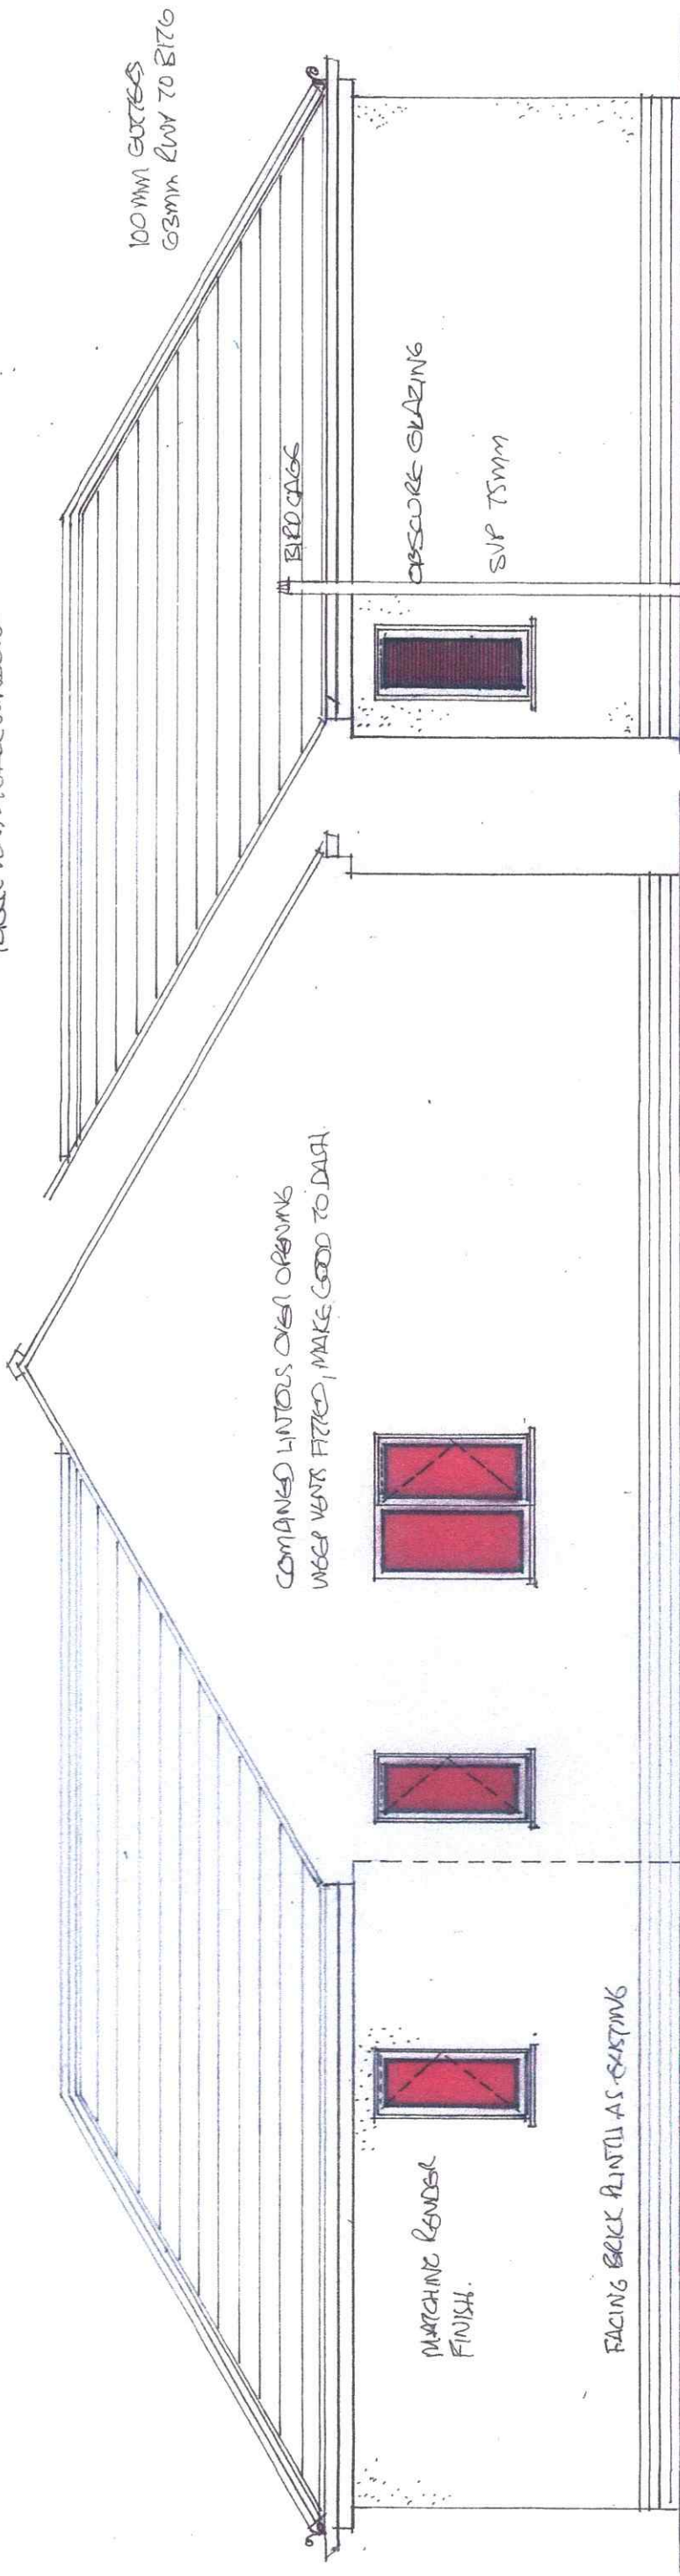

SIDE ELEVATION

PART SIDE ELEVATION

PROPOSED REAR AND FRONT EXTENSIONS TO PROVIDE FAMILY ROOM AND
BEDROOMS PLUS INTERNAL ALTERATIONS AT 9 BECK CLOSE BRAYSTONES
FOR MR & MRS NEESOM

PROPOSED ELEVATIONS FRONT

SCALE 1:50 @ A3

AUGUST 2025

N/8