

Nissan NEXT - Frizington, J Edgar & Sons (UK)

delivering
branded
environments™

futurama

Futurama, The Granary, Home Farm,
Cams Estate, Fareham, PO16 8UT

Telephone: +44 (0) 23 8073 2179
E-mail: postbox@futurama.ltd.uk
www.futurama.ltd.uk

© Copyright Design

CLIENT	Nissan
PROJECT	Frizington, J Edgar & Sons
PRODUCT	External Signage Scheme
DRG NO.	NIS120822_LFL01
ORIG DATE	12/08/2022
DATE	16/08/2022
DRAWN BY	LFL
SCALE	As Shown @ A3
ISSUE	B

REVISIONS

B (16.08.22) - Dealer name size corrected to match the sist of size 3 signages. Comment added size 3 advised due to building limitations. (LFL)

NOTES



VI Size adaption needed? N
Reason for adaption: --

Print Format: A3

Single Brand?: Y


First Issue Date: 12/08/22

Latest Revision: B
Latest Revision Issue Date: 16/08/22


**All directional and parking signs to be removed not replaced.*
**Old Ford Pole sign with make shift Nissan sign to be remove not replaced.*
**Existing Nissan wordmark beside ford sign to be removed not replaced.*
**Size 3 advised on all signages due to structural limitations.*

Dealer Name: J Edgar & Son
Address: Daleside Garage,
Rowrah Rd,
Rowrah, Frizington
CA26 3XJ

Nissan NEXT - Frizington, J Edgar & Sons (UK)
(Site Plan)

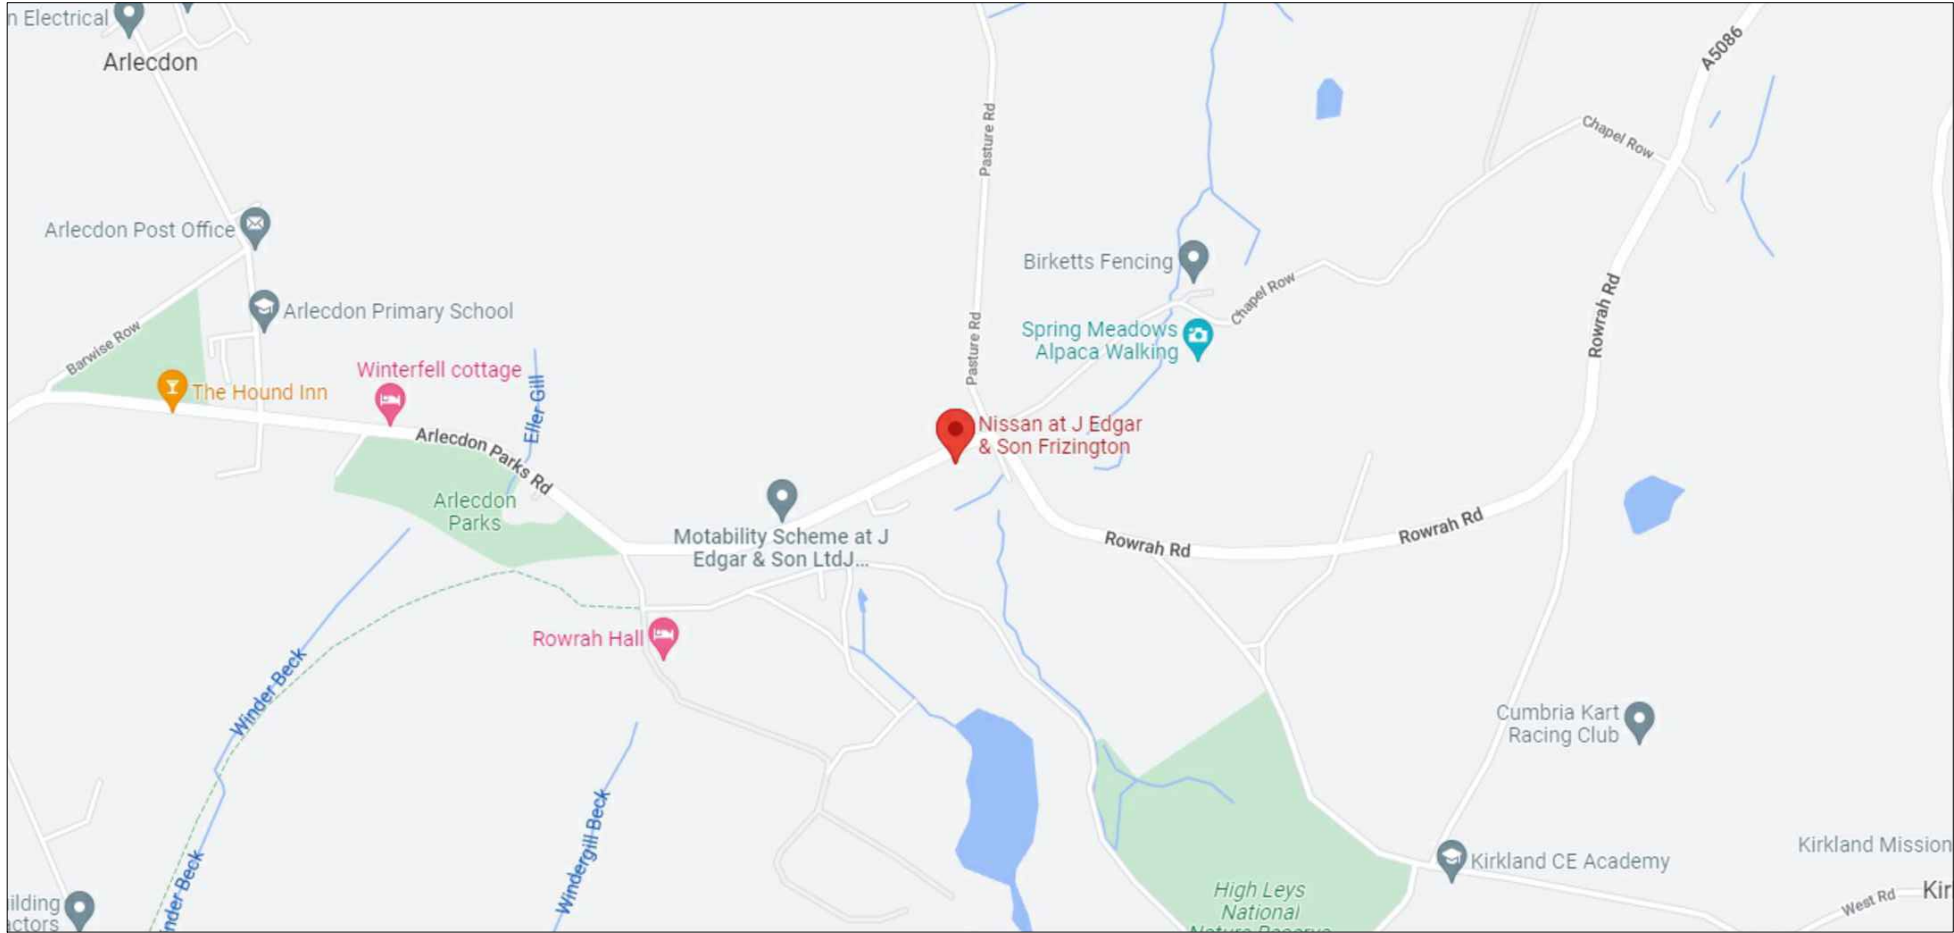

(Scale: 1:2000@ A3) 1cm = 200M

 

Futurama, The Granary, Home Farm,
Cams Estate, Fareham, PO16 8UT
Telephone: +44 (0) 23 8073 2179
E-mail: postbox@futurama.ltd.uk
www.futurama.ltd.uk
© Copyright Design

CLIENT	Nissan
PROJECT	Frizington, J Edgar & Sons
PRODUCT	External Signage Scheme
DRG NO.	NIS120822_LFL01
ORIG DATE	12/08/2022
DATE	16/08/2022
DRAWN BY	LFL
SCALE	As Shown @ A3
ISSUE	B

REVISIONS
B (16.08.22) - Dealer name size corrected to match the sist of size 3 signages. Comment added size 3 advised due to building limitations. (LFL)

NOTES

Dealer Name: J Edgar & Son
Address: Daleside Garage,
Rowrah Rd,
Rowrah, Frizington
CA26 3XJ

Nissan NEXT - Frizington, J Edgar & Sons (UK)
(Site Plan)
(Scale: 1:500@ A3)



Futura, The Granary, Home Farm,
Carns Estate, Fareham, PO16 8UT
Telephone: +44 (0) 23 8073 2179
E-mail: postbox@futura.ltd.uk
www.futura.ltd.uk
© Copyright Design


CLIENT	Nissan
PROJECT	Frizington, J Edgar & Sons
PRODUCT	External Signage Scheme
DRG NO.	NIS120822_LFL01
ORIG DATE	12/08/2022
DATE	16/08/2022
DRAWN BY	LFL
SCALE	As Shown @ A3
ISSUE	B

REVISIONS
B (16.08.22) - Dealer name size corrected to match the sist of size 3 signages. Comment added size 3 advised due to building limitations. (LFL)

NOTES

Dealer Name: J Edgar & Son
Address: Daleside Garage,
Rowrah Rd,
Rowrah, Frizington
CA26 3XJ

Nissan NEXT - Frizington, J Edgar & Sons (UK)
(Elevation 3)

 

Futura, The Granary, Home Farm,
Carns Estate, Fareham, PO16 8UT
Telephone: +44 (0) 23 8073 2179
E-mail: postbox@futura.ltd.uk
www.futura.ltd.uk
© Copyright Design

CLIENT	Nissan
PROJECT	Frizington, J Edgar & Sons
PRODUCT	External Signage Scheme
DRG NO.	NIS120822_LFL01
ORIG DATE	12/08/2022
DATE	16/08/2022
DRAWN BY	LFL
SCALE	As Shown @ A3
ISSUE	B

REVISIONS
B (16.08.22) - Dealer name size corrected to match the sist of size 3 signages. Comment added size 3 advised due to building limitations. (LFL)

NOTES

Existing Elevation:



Entry element to be removed.

Nissan Wordmark to be removed.

Proposed Elevation:



SIGN C1
SIGN B


SIGN E

Frames and walls to be finished in RAL 7016 (to be painted by dealer)

3M beyond building end of left hand end folding entrance to be finished in RAL 7016 (to be painted by the dealer)

Dealer Name: J Edgar & Son
Address: Daleside Garage,
Rowrah Rd,
Rowrah, Frizington
CA26 3XJ

Nissan NEXT - Frizington, J Edgar & Sons (UK)
(Elevation 1)

 


Futurama, The Granary, Home Farm,
Cams Estate, Fareham, PO16 8UT
Telephone: +44 (0) 23 8073 2179
E-mail: postbox@futurama.ltd.uk
www.futurama.ltd.uk
© Copyright Design

CLIENT	Nissan
PROJECT	Frizington, J Edgar & Sons
PRODUCT	External Signage Scheme
DRG NO.	NIS120822_LFL01
ORIG DATE	12/08/2022
DATE	16/08/2022
DRAWN BY	LFL
SCALE	As Shown @ A3
ISSUE	B


REVISIONS

B (16.08.22) - Dealer name size corrected to match the sist of size 3 signages. Comment added size 3 advised due to building limitations. (LFL)

NOTES

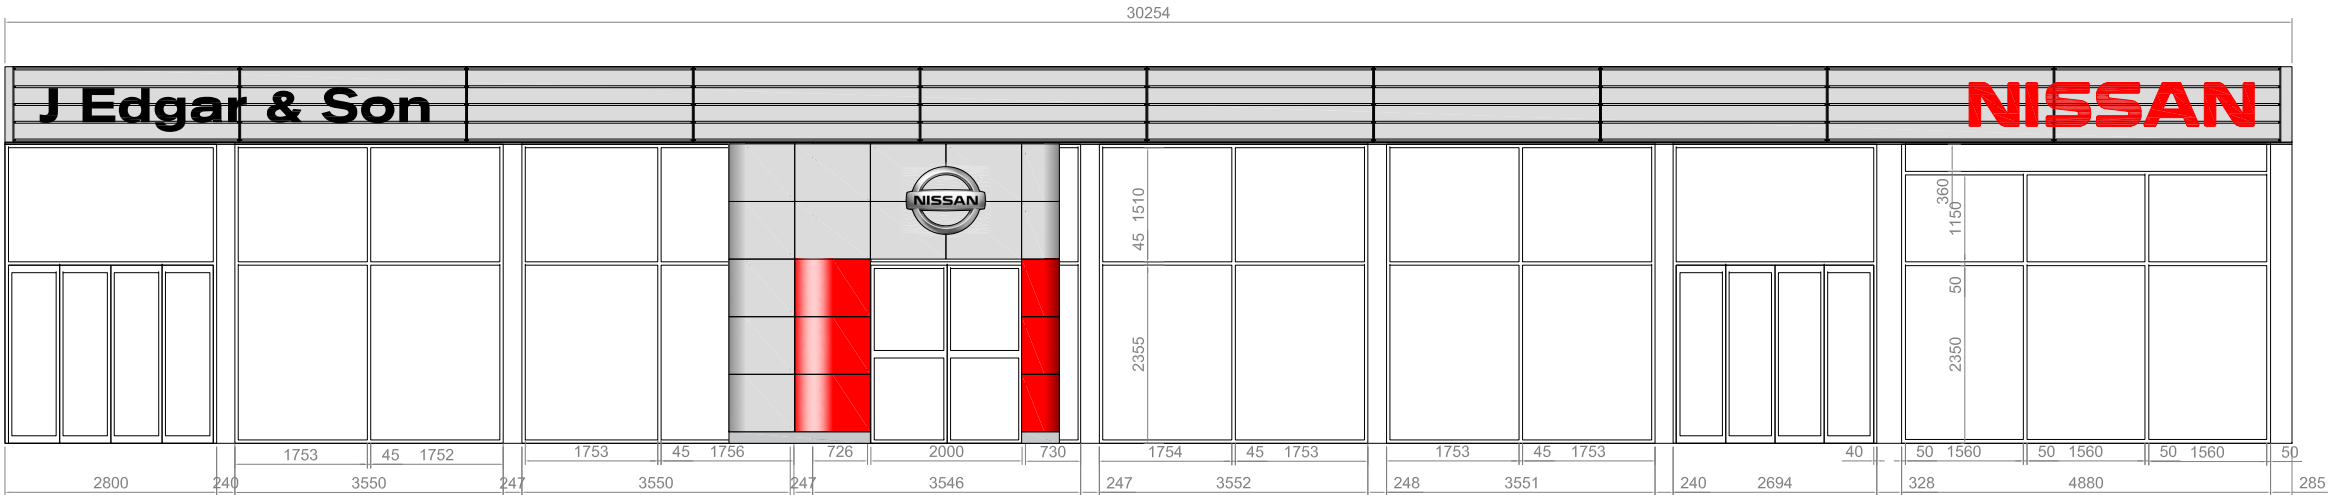

Existing Elevation - 1
1 : 100 @ A3

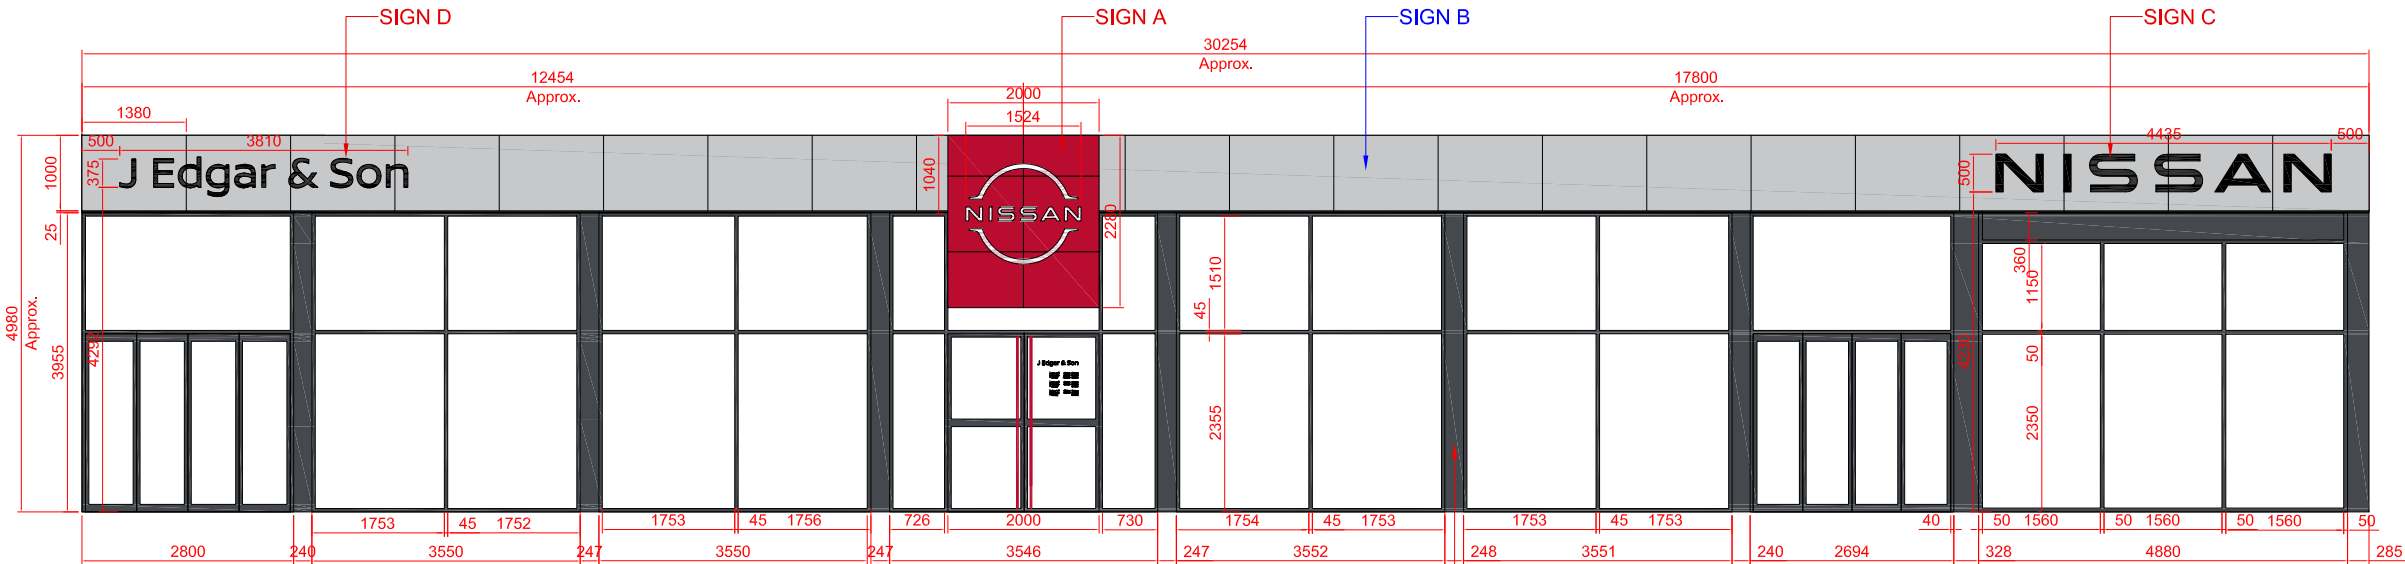

Proposed Front Elevation - 1
1 : 100 @ A3

Frames and walls to be finished in RAL 7016
(to be painted by dealer)

Dealer Name: J Edgar & Son
Address: Daleside Garage,
Rowrah Rd,
Rowrah, Frizington
CA26 3XJ

Nissan NEXT - Frizington, J Edgar & Sons (UK)
(Elevation 2)



Futurama, The Granary, Home Farm,
Cams Estate, Fareham, PO16 8UT
Telephone: +44 (0) 23 8073 2179
E-mail: postbox@futurama.ltd.uk
www.futurama.ltd.uk
© Copyright Design


CLIENT	Nissan
PROJECT	Frizington, J Edgar & Sons
PRODUCT	External Signage Scheme
DRG NO.	NIS120822_LFL01
ORIG DATE	12/08/2022
DATE	16/08/2022
DRAWN BY	LFL
SCALE	As Shown @ A3
ISSUE	B

REVISIONS


B (16.08.22) - Dealer name size corrected to match the sist of size 3 signages. Comment added size 3 advised due to building limitations. (LFL)

NOTES

Dealer Name: J Edgar & Son
Address: Daleside Garage,
Rowrah Rd,
Rowrah, Frizington
CA26 3XJ

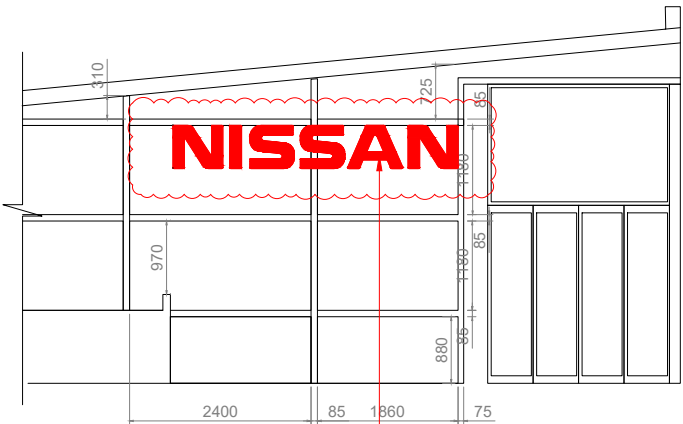


Existing Elevation - 2
1 : 100 @ A3
Nissan Wordmark to be removed not replaced.

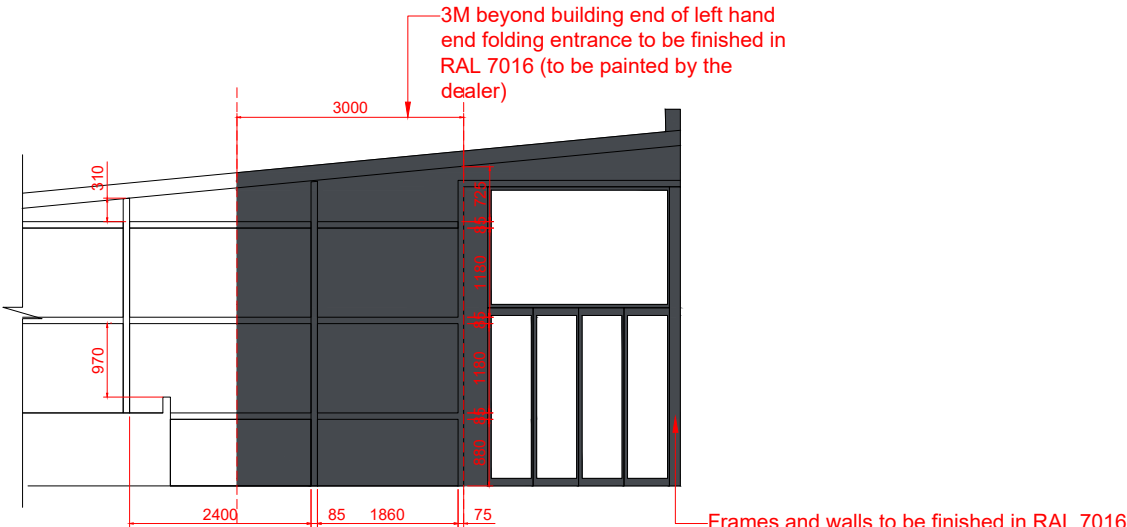


Proposed Side Elevation - 2
1 : 100 @ A3
3M beyond building end of left hand end folding entrance to be finished in RAL 7016 (to be painted by the dealer)
Frames and walls to be finished in RAL 7016 (to be painted by dealer)

Nissan NEXT - Frizington, J Edgar & Sons (UK)
(Sign Specification)

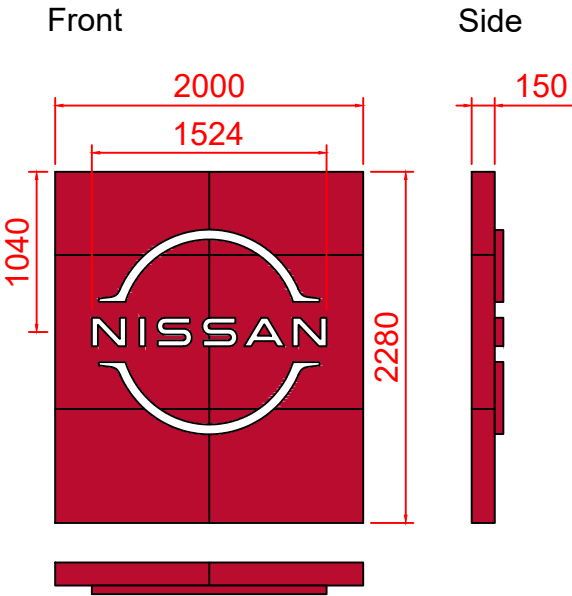


Sign A:
Red 3D Tablet Size 3
Logo Illumination:
Internally Illuminated with White LEDs
Material:
Internal Aluminium Frame
4mm ACM - Nissan Red NVR-01, RAL3001, PMS200
Scale 1:50 @ A3

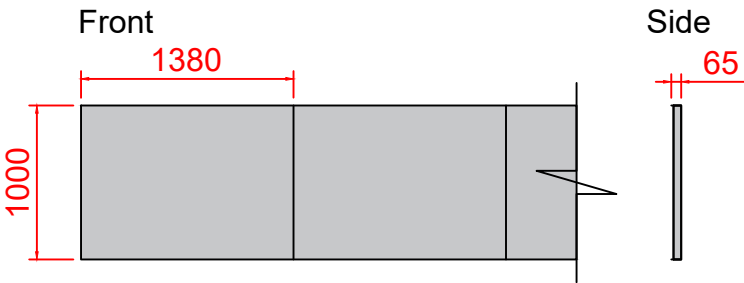

Sign B:
ACM-1 Back Panels Size 3 - Ref. 4.53
Material:
Silver ACM
Silver RAL9006, PMS Cool Grey 4
Scale 1:50 @ A3



Sign C:
Nissan Wordmark Size 3
Individual 3D letters
Face Illumination:
Internally Illuminated with white LEDs
Material:
1mm Hairline S/S Returns
4mm Black/White Acrylic Front Face
Scale 1:50 @ A3

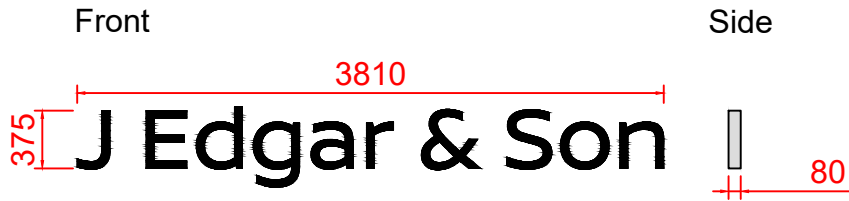

Sign D:
Dealer Name Size 3
Individual 3D letters
Face Illumination:
Internally Illuminated with white LEDs
Material:
1mm Hairline S/S Returns
4mm Black/White Acrylic Front Face
Scale 1:50 @ A3



Futura, The Granary, Home Farm,
Carns Estate, Fareham, PO16 8UT
Telephone: +44 (0) 23 8073 2179
E-mail: postbox@futura.ltd.uk
www.futura.ltd.uk
© Copyright Design

CLIENT	Nissan
PROJECT	Frizington, J Edgar & Sons
PRODUCT	External Signage Scheme
DRG NO.	NIS120822_LFL01
ORIG DATE	12/08/2022
DATE	16/08/2022
DRAWN BY	LFL
SCALE	As Shown @ A3
ISSUE	B

REVISIONS

B (16.08.22) - Dealer name size corrected to match the sist of size 3 signages. Comment added size 3 advised due to building limitations. (LFL)

NOTES

Dealer Name: J Edgar & Son
Address: Daleside Garage,
Rowrah Rd,
Rowrah, Frizington
CA26 3XJ

Nissan NEXT - Frizington, J Edgar & Sons (UK)
(Sign Specification)




Futura, The Granary, Home Farm,
Carns Estate, Fareham, PO16 8UT
Telephone: +44 (0) 23 8073 2179
E-mail: postbox@futura.ltd.uk
www.futura.ltd.uk
© Copyright Design


CLIENT	Nissan
PROJECT	Frizington, J Edgar & Sons
PRODUCT	External Signage Scheme
DRG NO.	NIS120822_LFL01
ORIG DATE	12/08/2022
DATE	16/08/2022
DRAWN BY	LFL
SCALE	As Shown @ A3
ISSUE	B

REVISIONS
B (16.08.22) - Dealer name size corrected to match the sist of size 3 signages. Comment added size 3 advised due to building limitations. (LFL)

NOTES

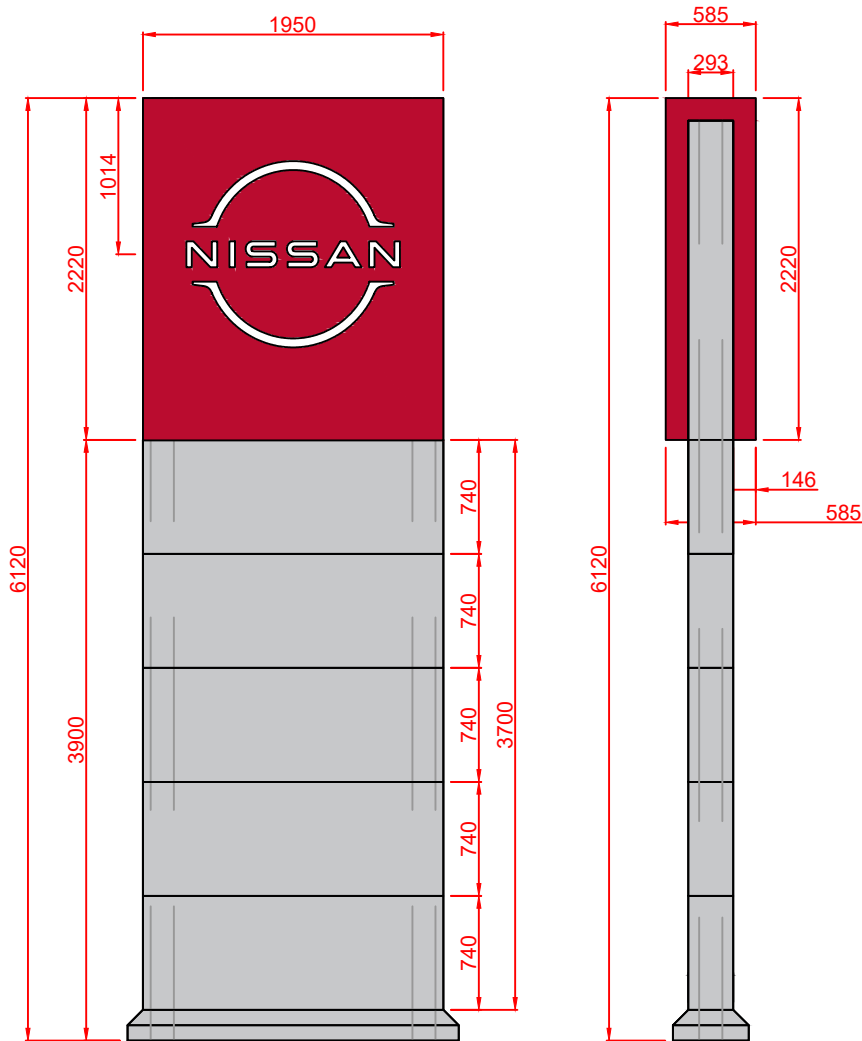

Sign E:
Pylon Size 3
Logo Illumination:
Internally Illuminated with White LEDs
Material:
Internal Steel Frame
4mm ACM - Nissan Red NVR-01, RAL3001, PMS200
4mm ACM - Silver - RAL9006, PMS Cool Grey 4
Scale 1:50 @ A3

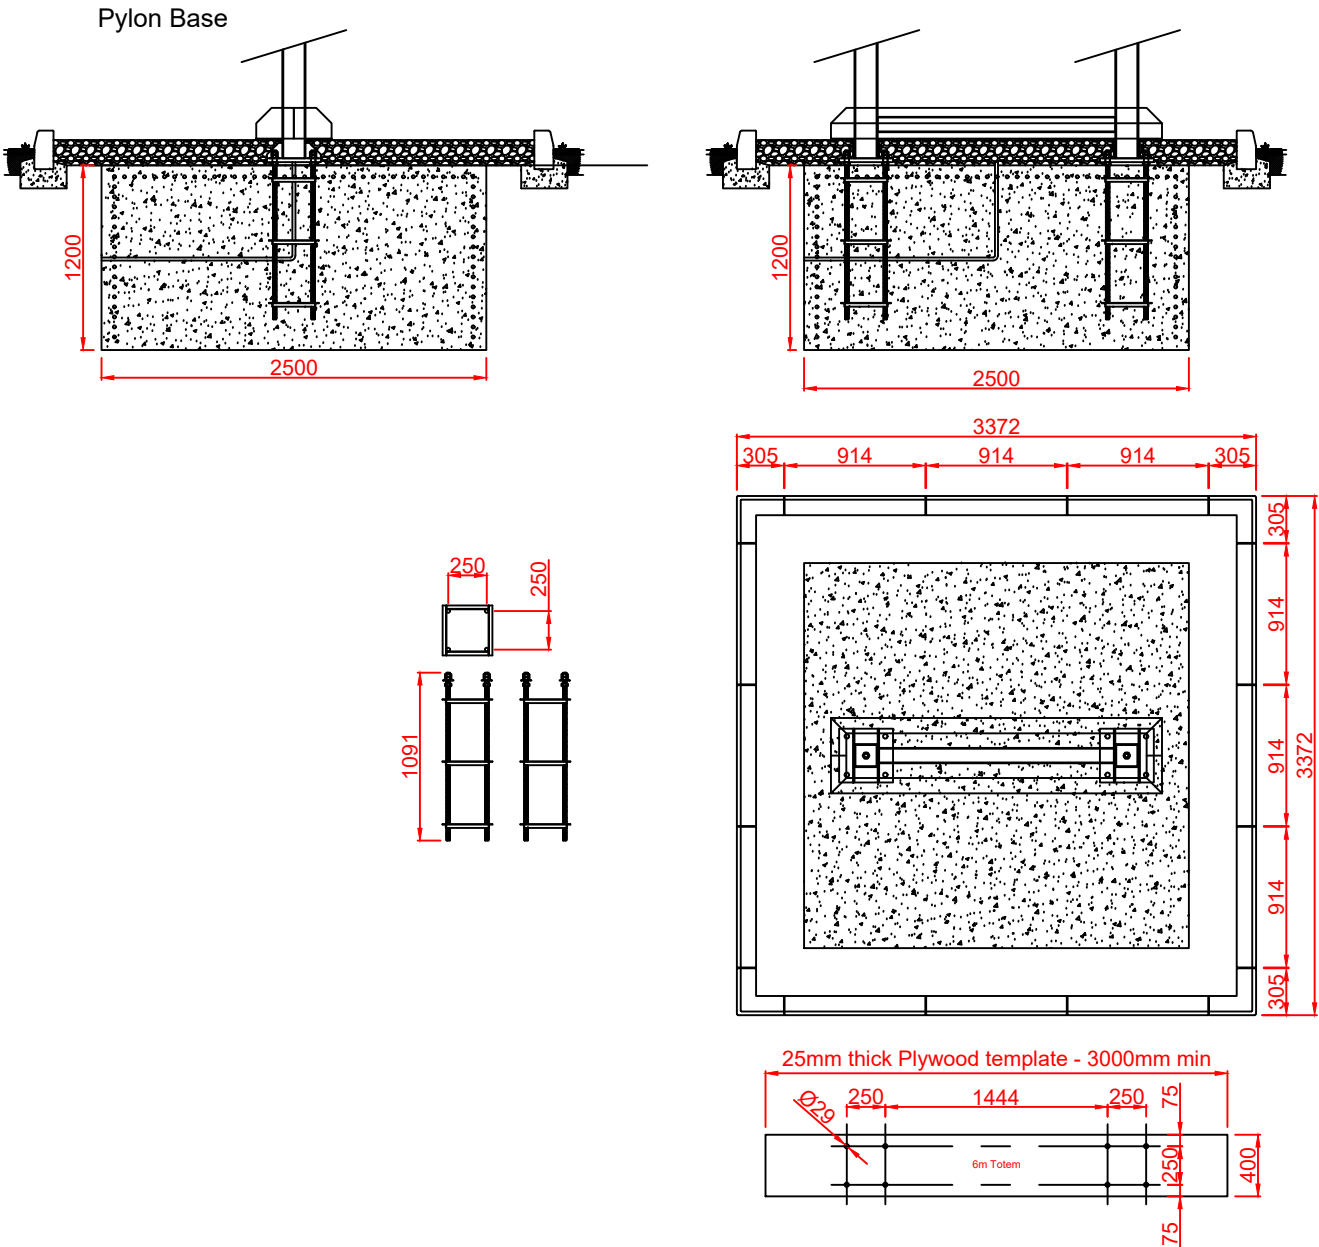

NOTE: PYLON BASE FOR REFERENCE ONLY. TO BE CONFIRMED FOR LOCAL STANDARD

Dealer Name: J Edgar & Son
Address: Daleside Garage,
Rowrah Rd,
Rowrah, Frizington
CA26 3XJ

Nissan NEXT - Frizington, J Edgar & Sons (UK)
(Sign Specification)




Futura, The Granary, Home Farm,
Carns Estate, Fareham, PO16 8UT
Telephone: +44 (0) 23 8073 2179
E-mail: postbox@futura.ltd.uk
www.futura.ltd.uk
© Copyright Design

CLIENT	Nissan
PROJECT	Frizington, J Edgar & Sons
PRODUCT	External Signage Scheme
DRG NO.	NIS120822_LFL01
ORIG DATE	12/08/2022
DATE	16/08/2022
DRAWN BY	LFL
SCALE	As Shown @ A3
ISSUE	B

REVISIONS
B (16.08.22) - Dealer name size corrected to match the sist of size 3 signages. Comment added size 3 advised due to building limitations. (LFL)


NOTES

Dealer Name: J Edgar & Son
Address: Daleside Garage,
Rowrah Rd,
Rowrah, Frizington
CA26 3XJ

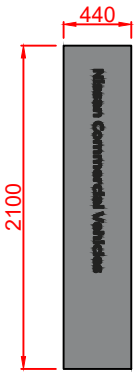

Sign F:
External Totem Sign (LCV)
Replacement Decal only
Material:
Vinyl graphic
Qty: 1

Scale 1:50 @ A3

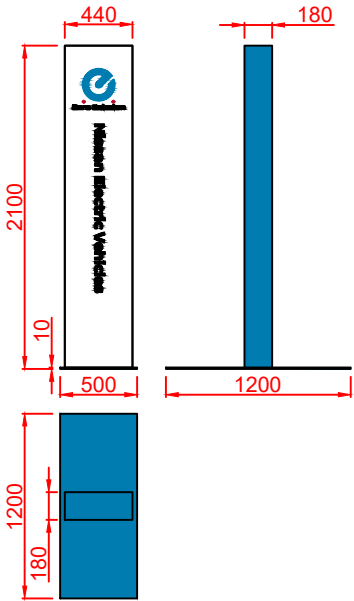


Sign G:
External Totem Sign (EV)
Material:
Steel Base - RAL5015 Blue
Aluminium - RAL5015 Blue
Aluminium - RAL9016 White
Vinyl graphic
Qty: 1

Scale 1:50 @ A3

*Additional Totems TBC

Existing tall flag poles will need new style flags
(from separate supplier).

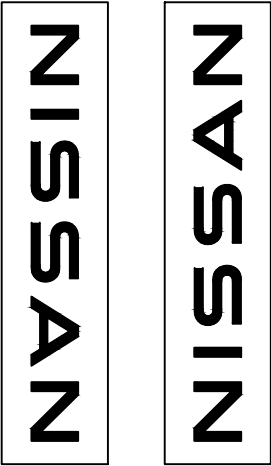

Note: NIC External totem,
3 already on-site