

Torpoint



Datum Line: 38.00m  
North Elevation





West Elevation



South Elevation




East Elevation

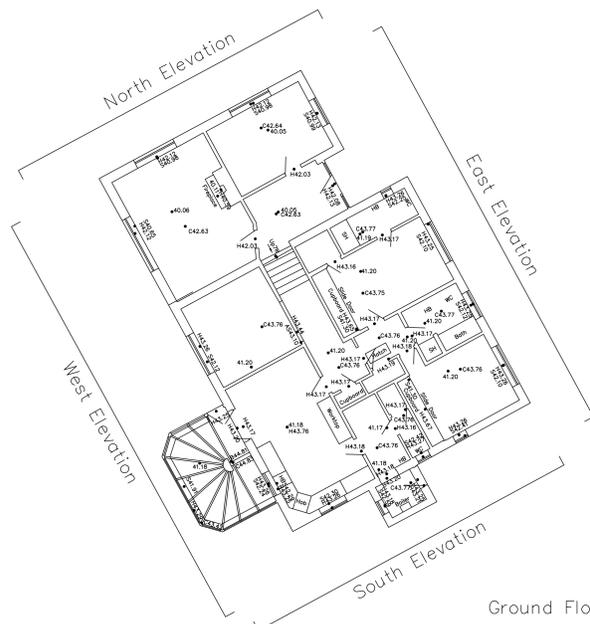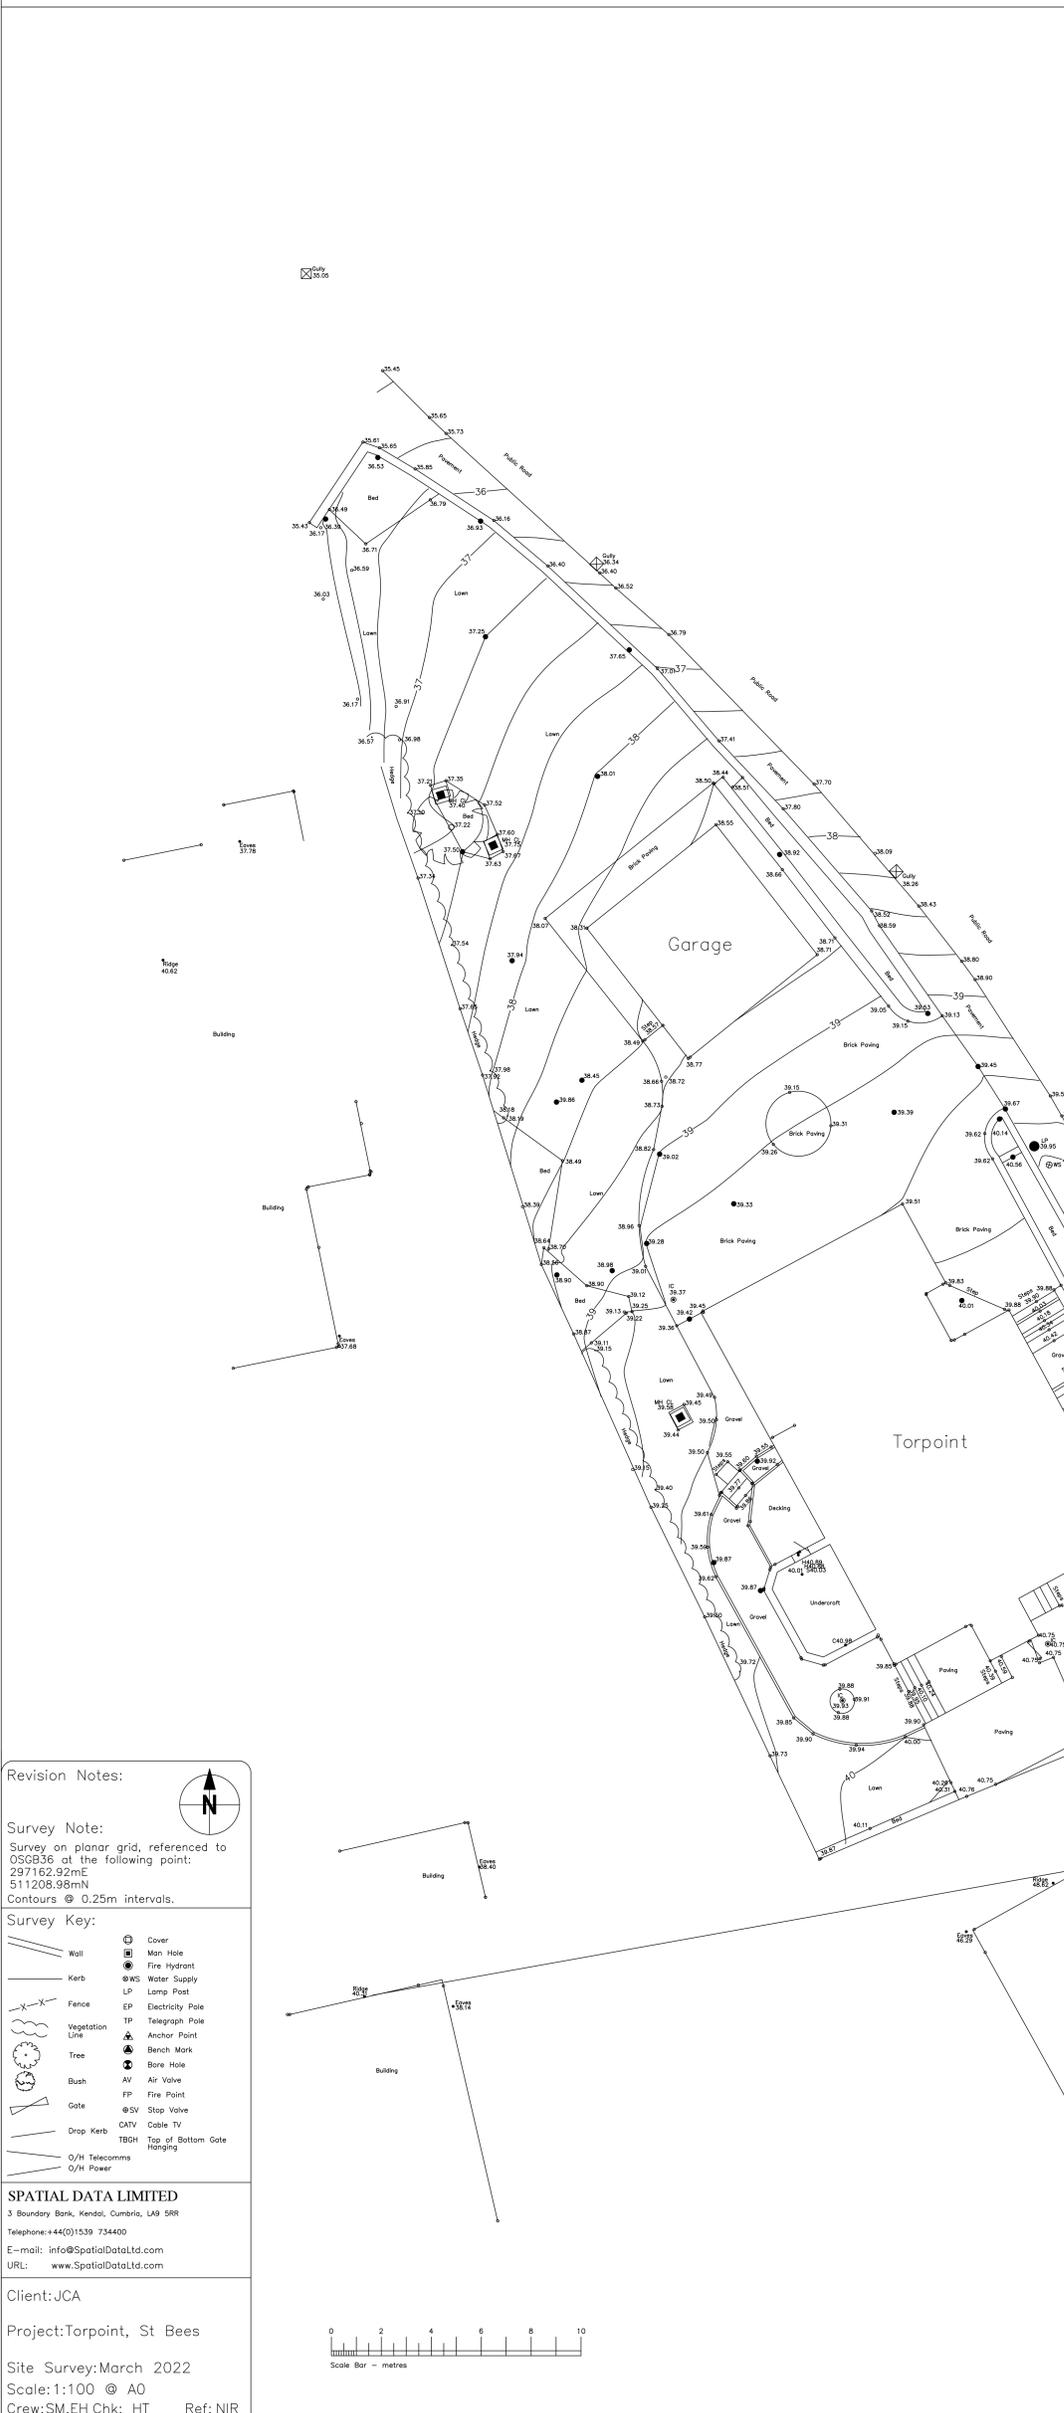

Ground Floor

- Key:
- AS Arch Spring
  - BS Beam
  - CL Ceiling
  - CS Covers
  - CSL Door or Window Head
  - CSL Sill
  - J Joint
  - Dashed line indicates overhead Detail.


Garage

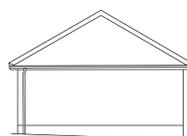


Datum Line: 37.00m  
North Elevation




West Elevation

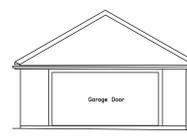

South Elevation

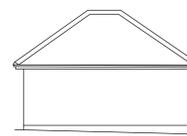

East Elevation

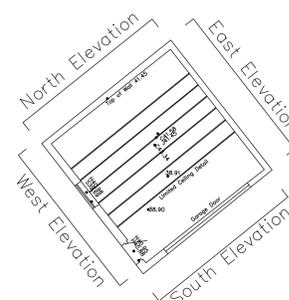

Revision Notes:

Survey Note:  
Survey on planar grid, referenced to OSGB36 at the following point:  
297162.92mE  
511208.98mN  
Contours @ 0.25m intervals.

Survey Key:

	W	Wall		C	Cover
	K	Kerb		MH	Man Hole
	F	Fence		FH	Fire Hydrant
	VL	Vegetation Line		WS	Water Supply
	T	Tree		LP	Lamp Post
	B	Bush		EP	Electricity Pole
	G	Gate		TP	Telegraph Pole
	DK	Drop Kerb		AP	Anchor Point
	O/H	O/H Telecomms		BM	Bench Mark
	O/H	O/H Power		BH	Bore Hole
	CATV	Cable TV		AV	Air Valve
	TBGM	Top of Bottom Gate		FP	Fire Point
	H	Hanging		SV	Stop Valve

SPATIAL DATA LIMITED  
3 Boundary Bank, Kendal, Cumbria, LA9 5RR  
Telephone: +44(0)1539 734400  
E-mail: info@spatialdata.co.uk  
URL: www.spatialdata.co.uk

Client: JCA

Project: Torpoint, St Bees

Site Survey: March 2022  
Scale: 1:100 @ A0  
Crew: SM, EH Chk: HT Ref: NIR

