



Torpoint

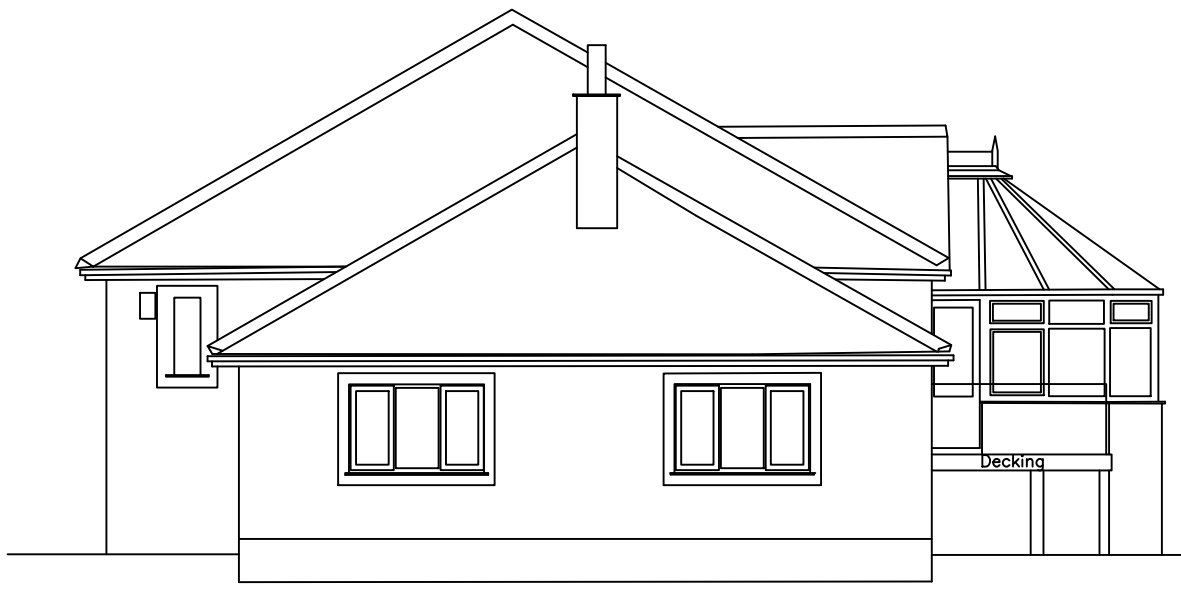

Datum Line: 38.00m
North Elevation





West Elevation

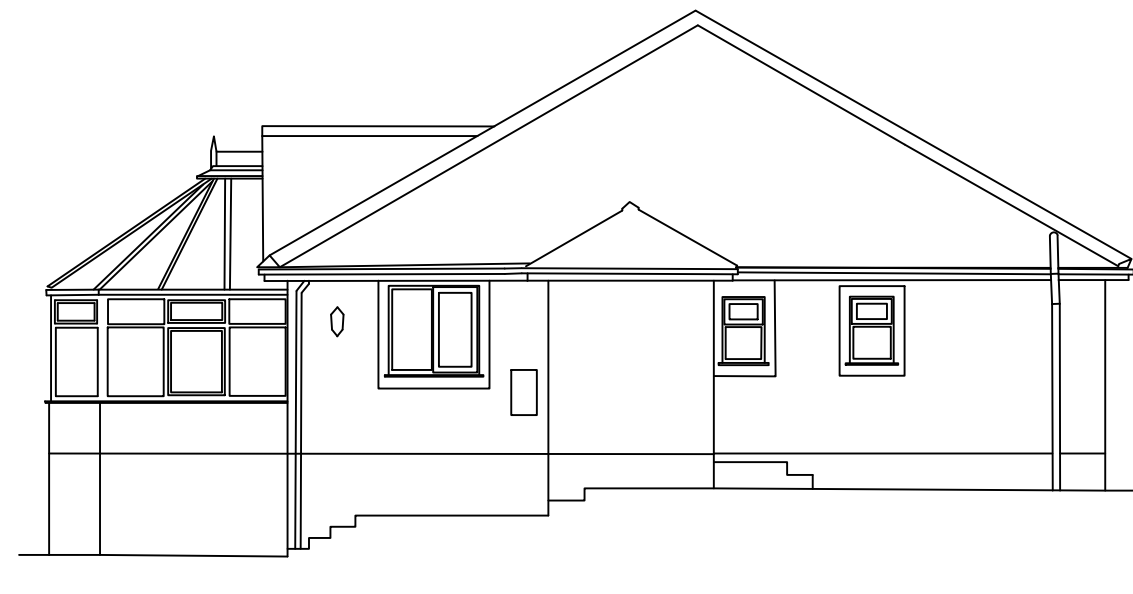


South Elevation




East Elevation

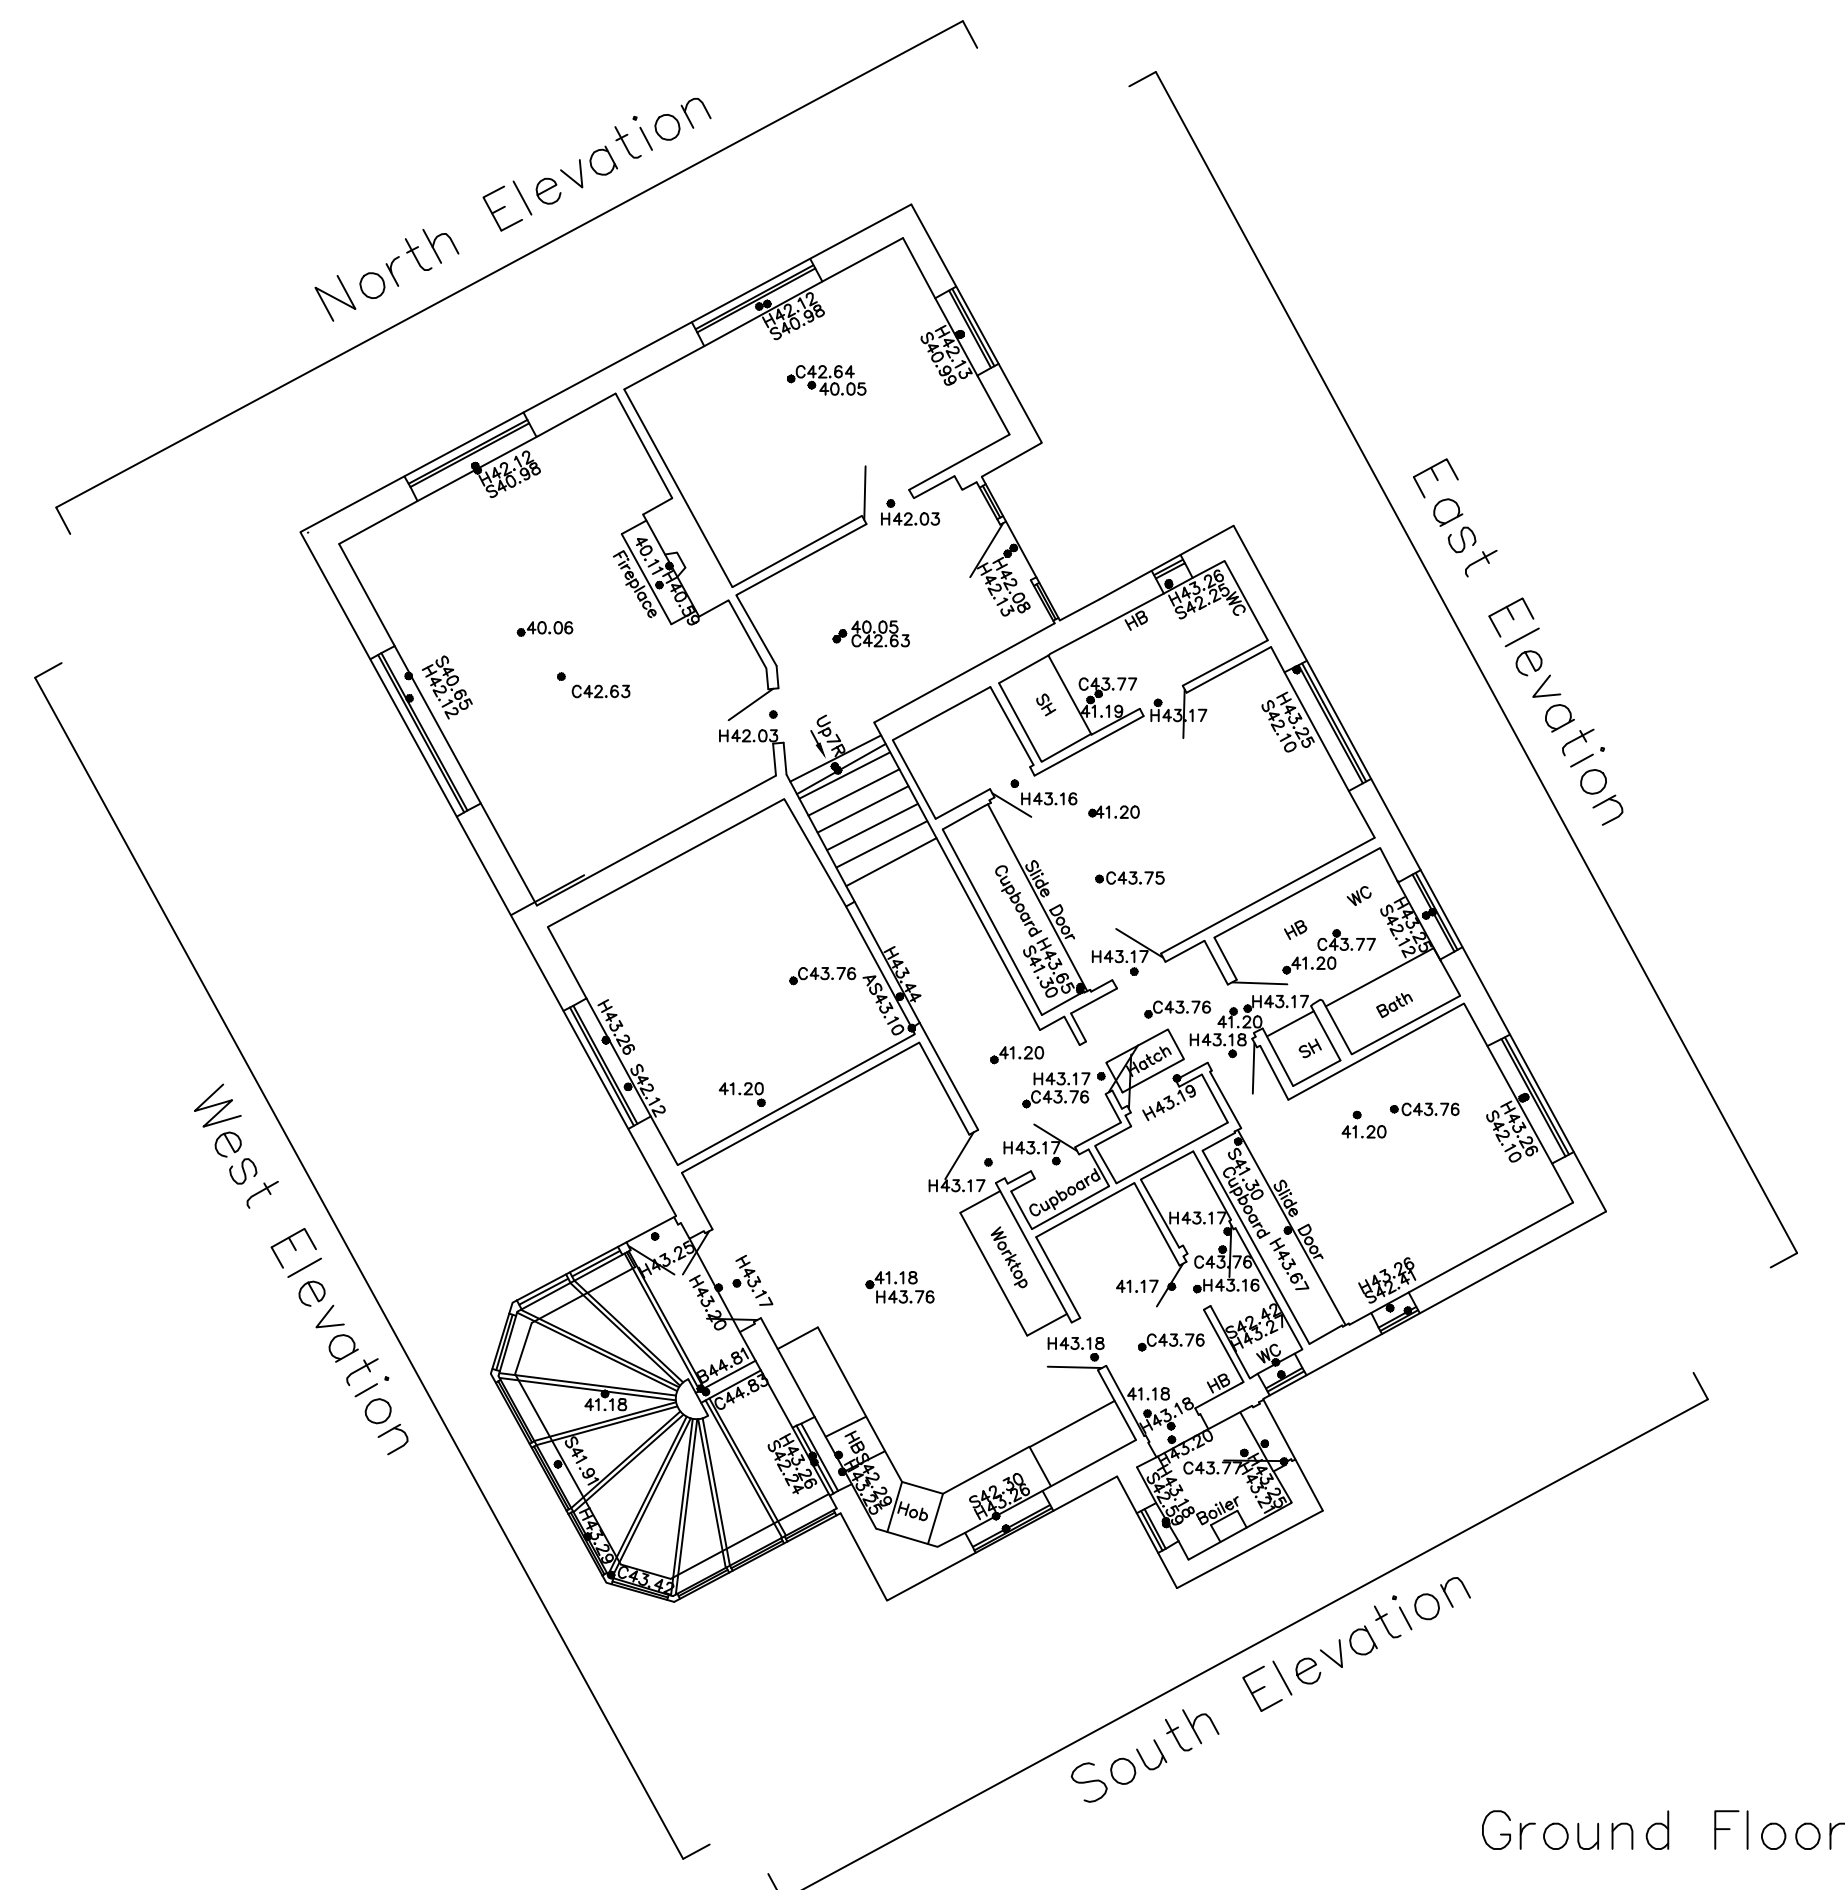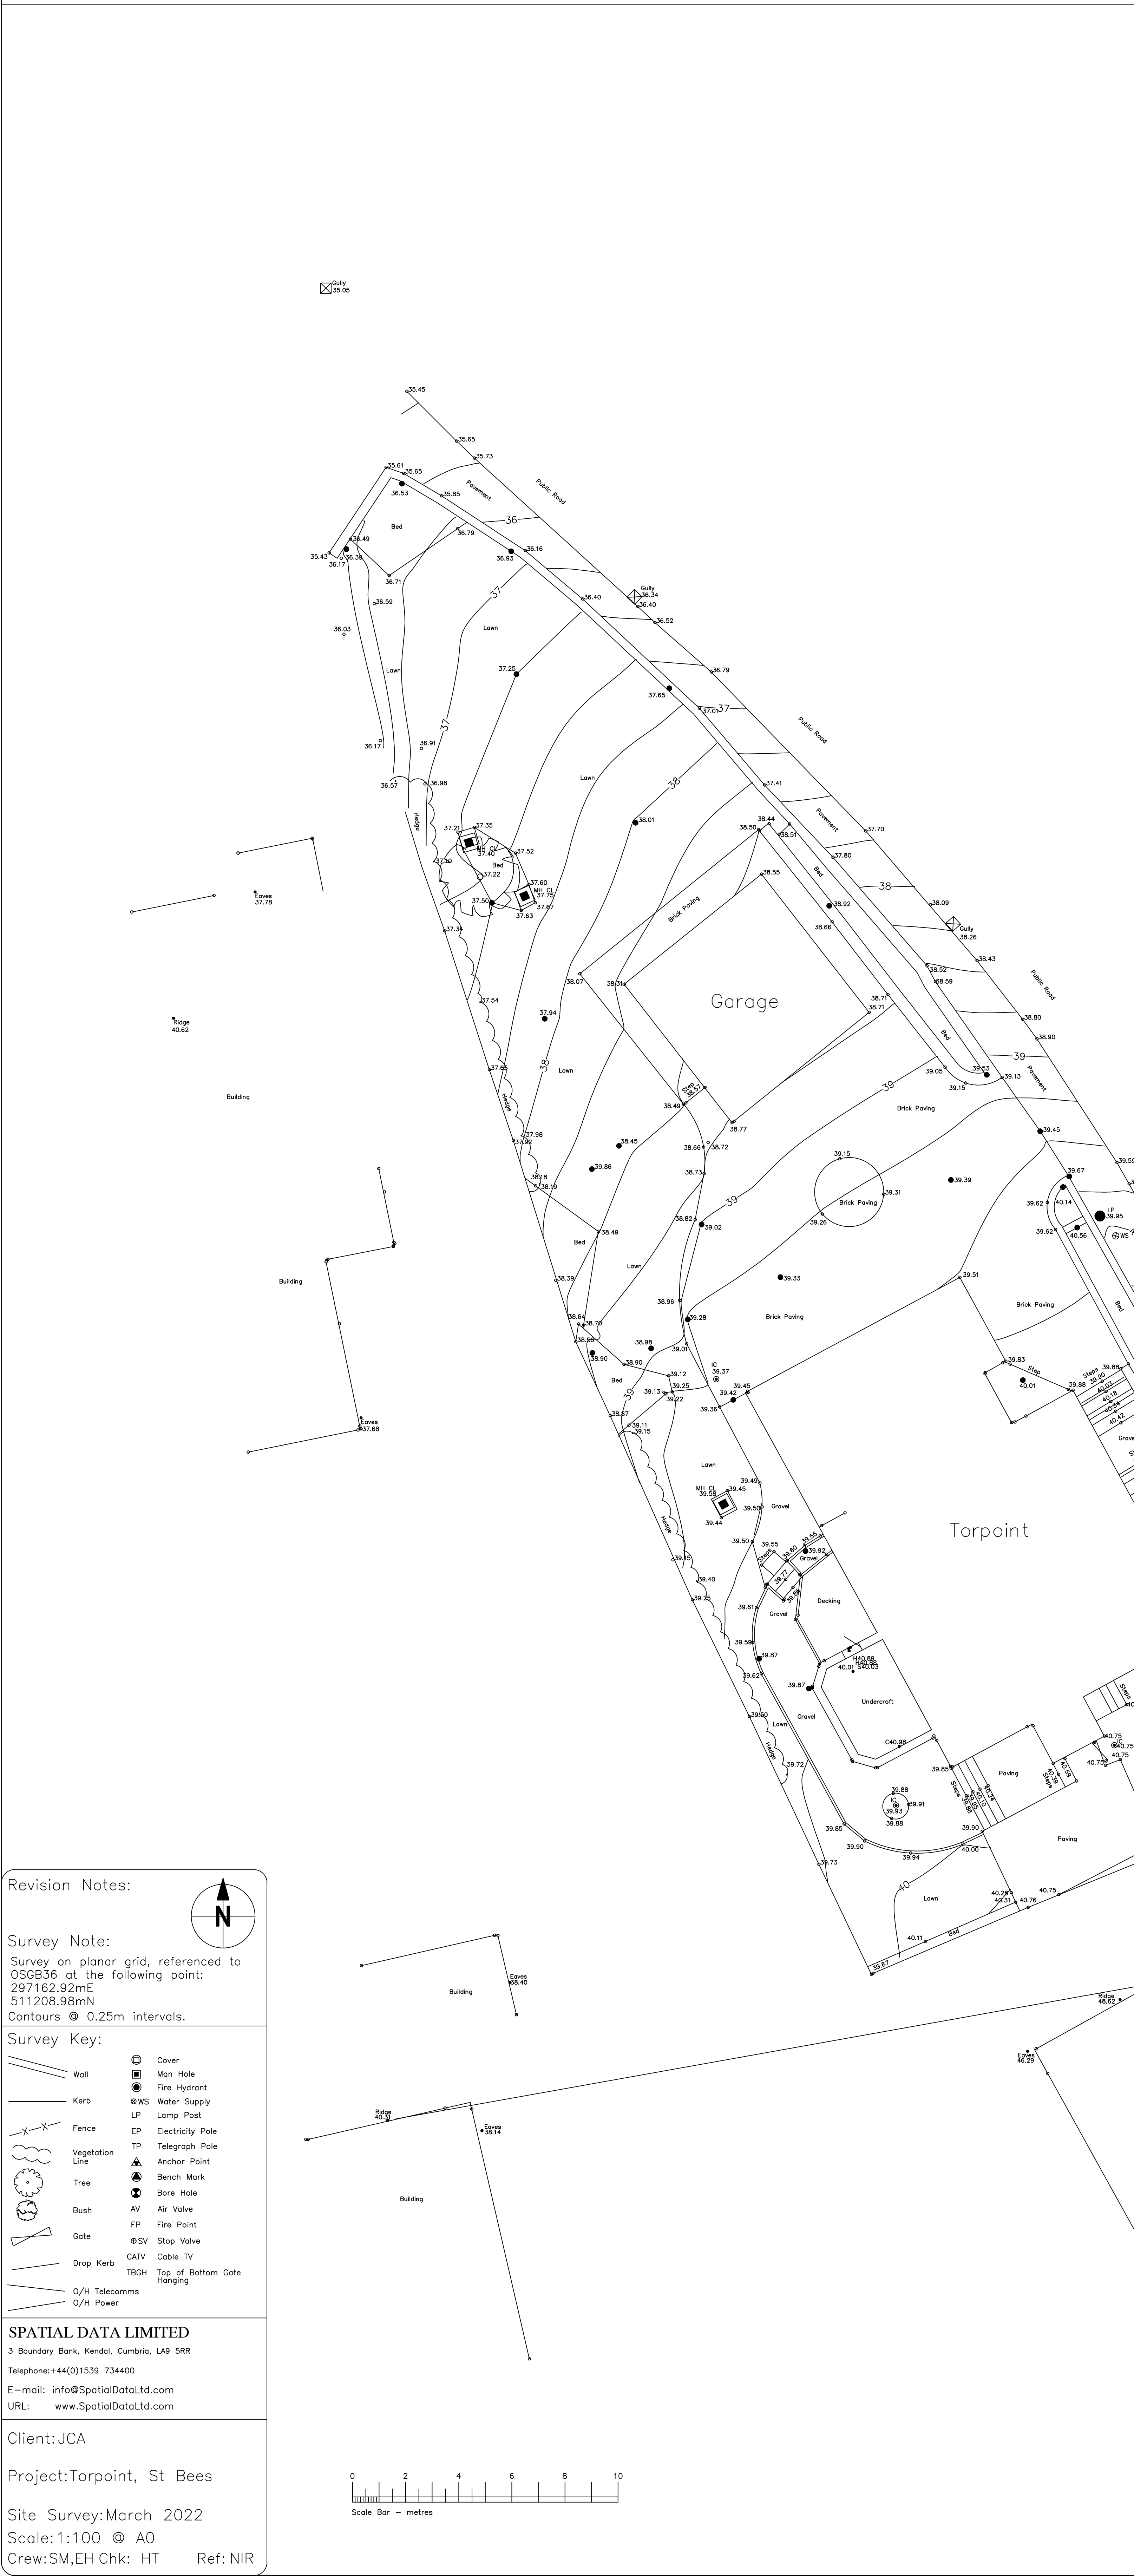


Key:
AS Arch Spring
BS Beam
C Ceiling
E Eaves
D Door or Window Head
H H
J J
S Sill
J J
Dashed line indicates
overhead detail.

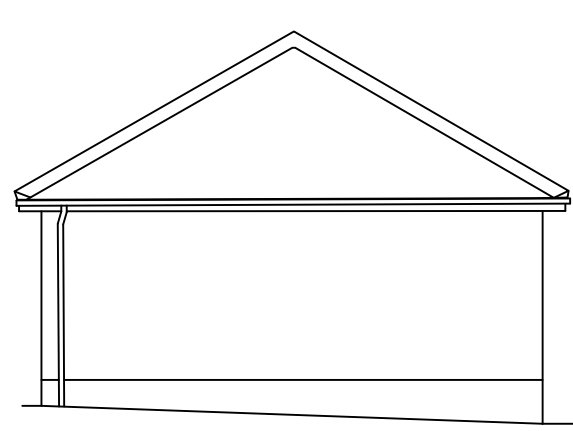


Datum Line: 37.00m
North Elevation

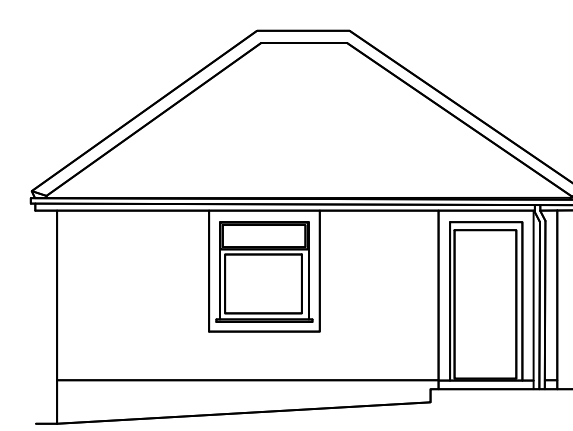


West Elevation

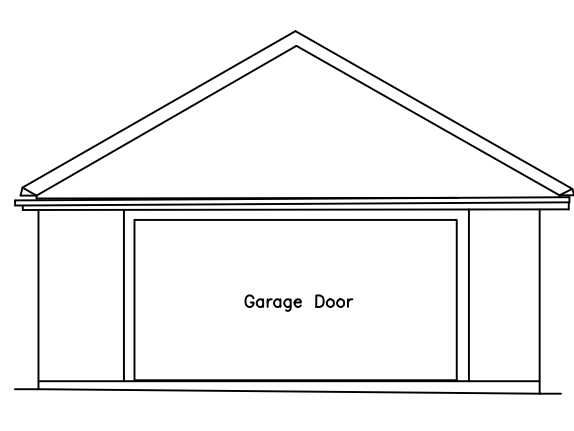

South Elevation

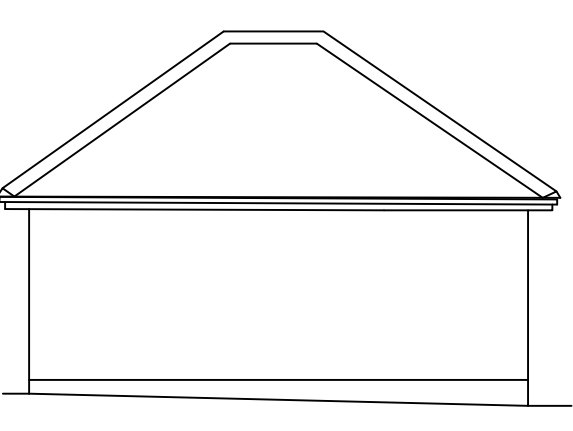

East Elevation

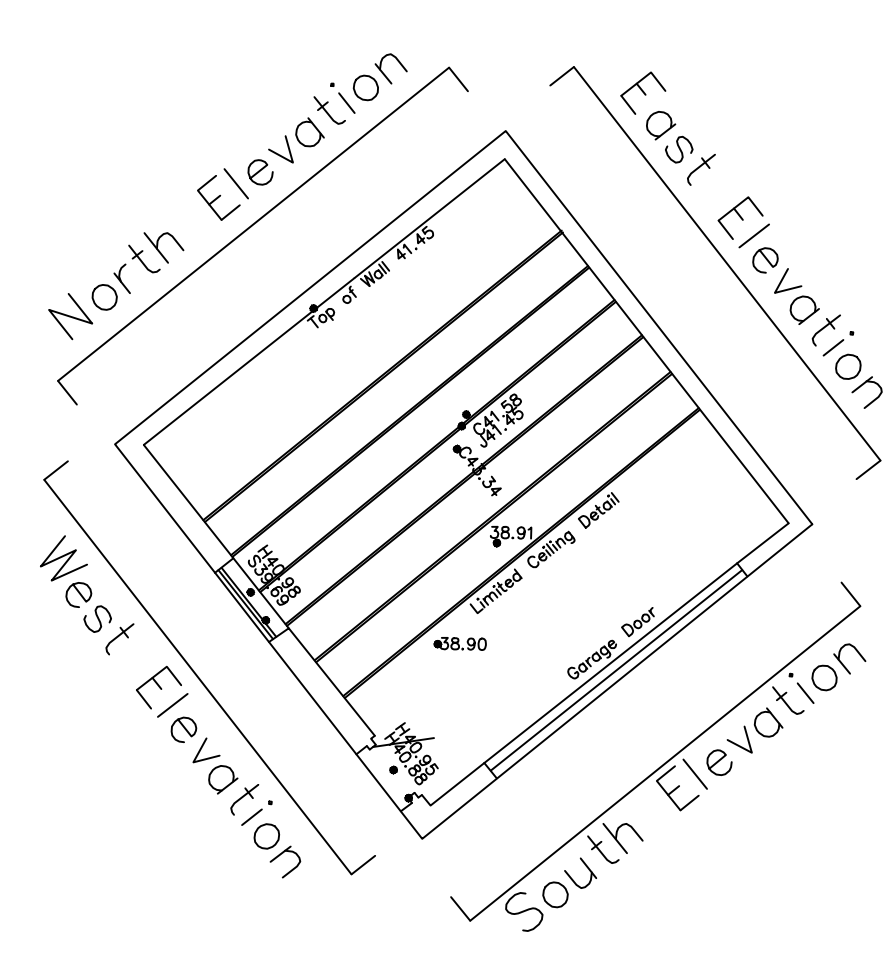

Revision Notes:

Survey Note:
Survey on planar grid, referenced to
OSGB36 at the following point:
297162.92mE
511208.98mN
Contours @ 0.25m intervals.

Survey Key:
Wall
Kerb
Fence
Vegetation Line
Tree
Bush
Gate
Drop Kerb
O/H Telecomms
O/H Power
Cover
Man Hole
Fire Hydrant
W/S Water Supply
LP Lamp Post
EP Electricity Pole
TP Telegraph Pole
Anchor Point
Bench Mark
Bore Hole
AV Air Valve
FP Fire Point
SV Slop Valve
CATV Cable TV
TSDH Top of Bottom Gate
Paving

SPATIAL DATA LIMITED
3 Boundary Bank, Kendal, Cumbria, LA9 5RR
Telephone: +44(0)1539 734400
E-mail: info@SpatialDataLtd.com
URL: www.SpatialDataLtd.com

Client: JCA

Project: Torpoint, St Bees

Site Survey: March 2022
Scale: 1:100 @ A0
Crew: SM, EH Chk: HT Ref: NIR

