




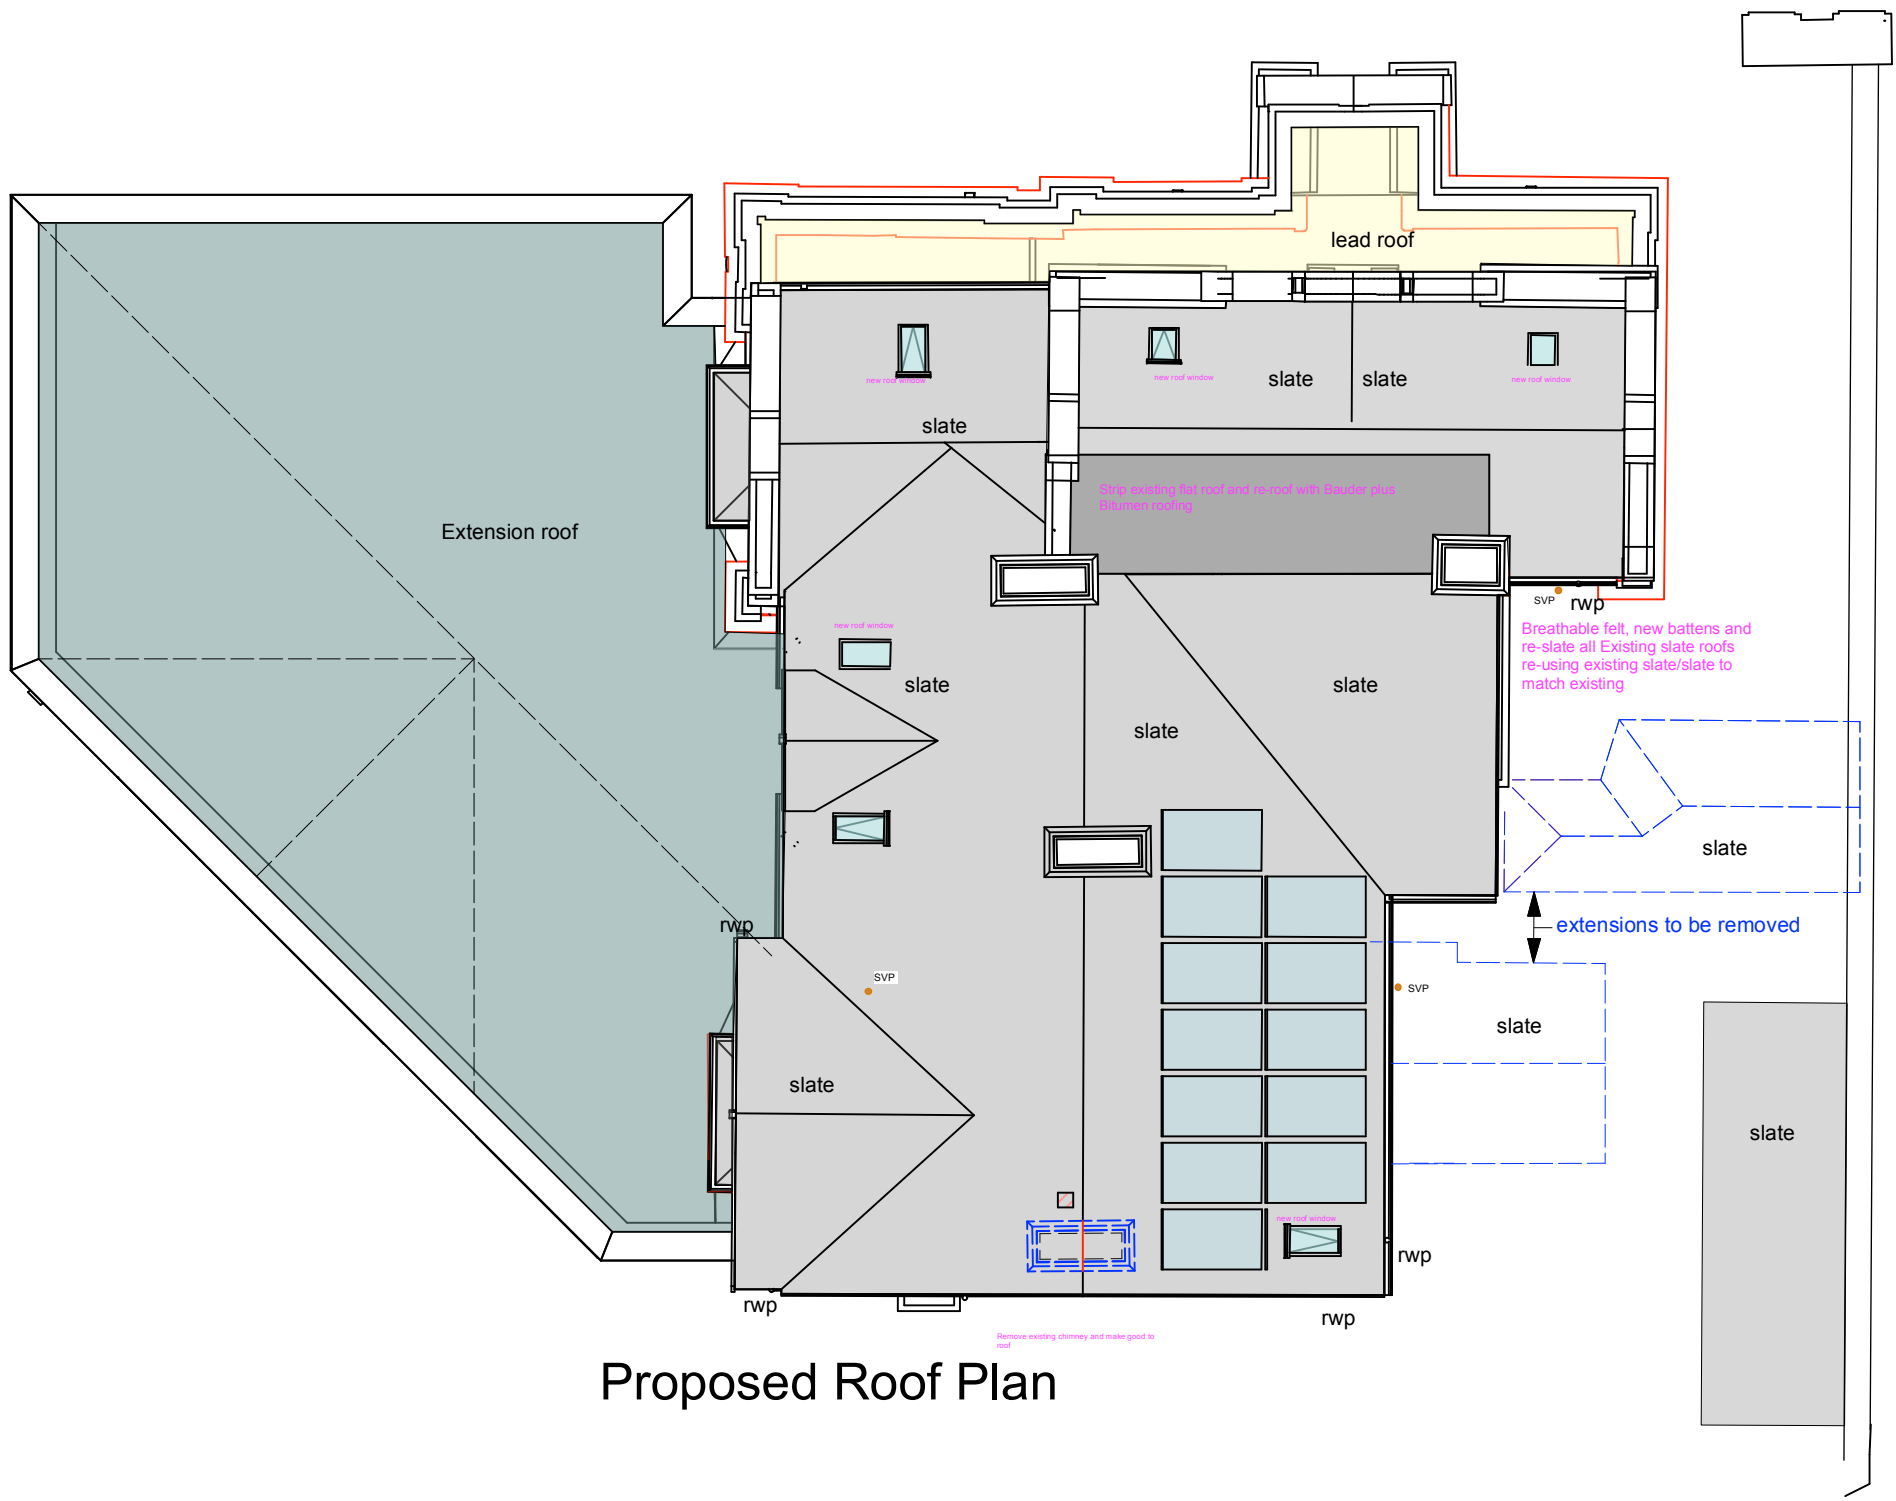


Proposed Roof Plan

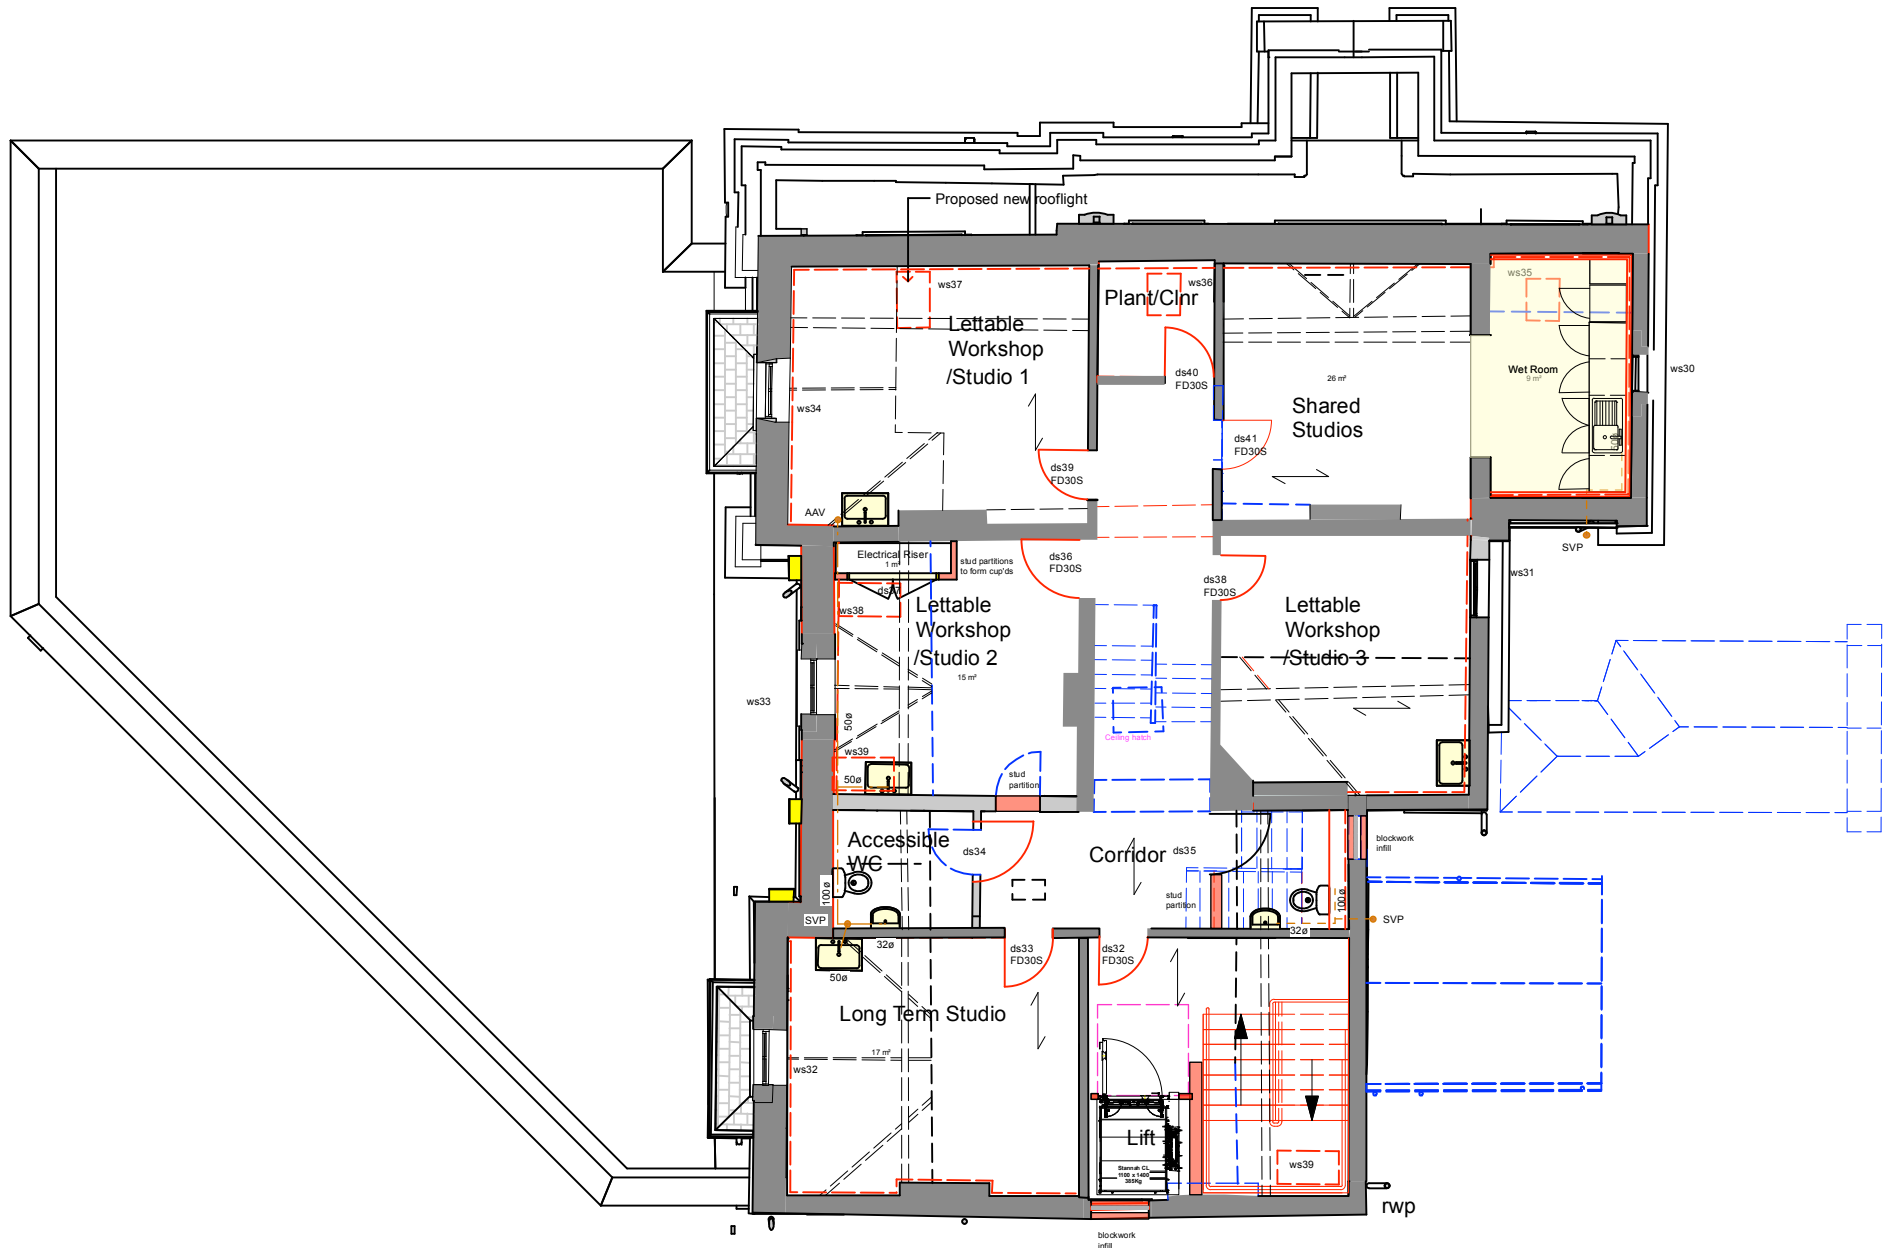


Proposed Second Floor Plan

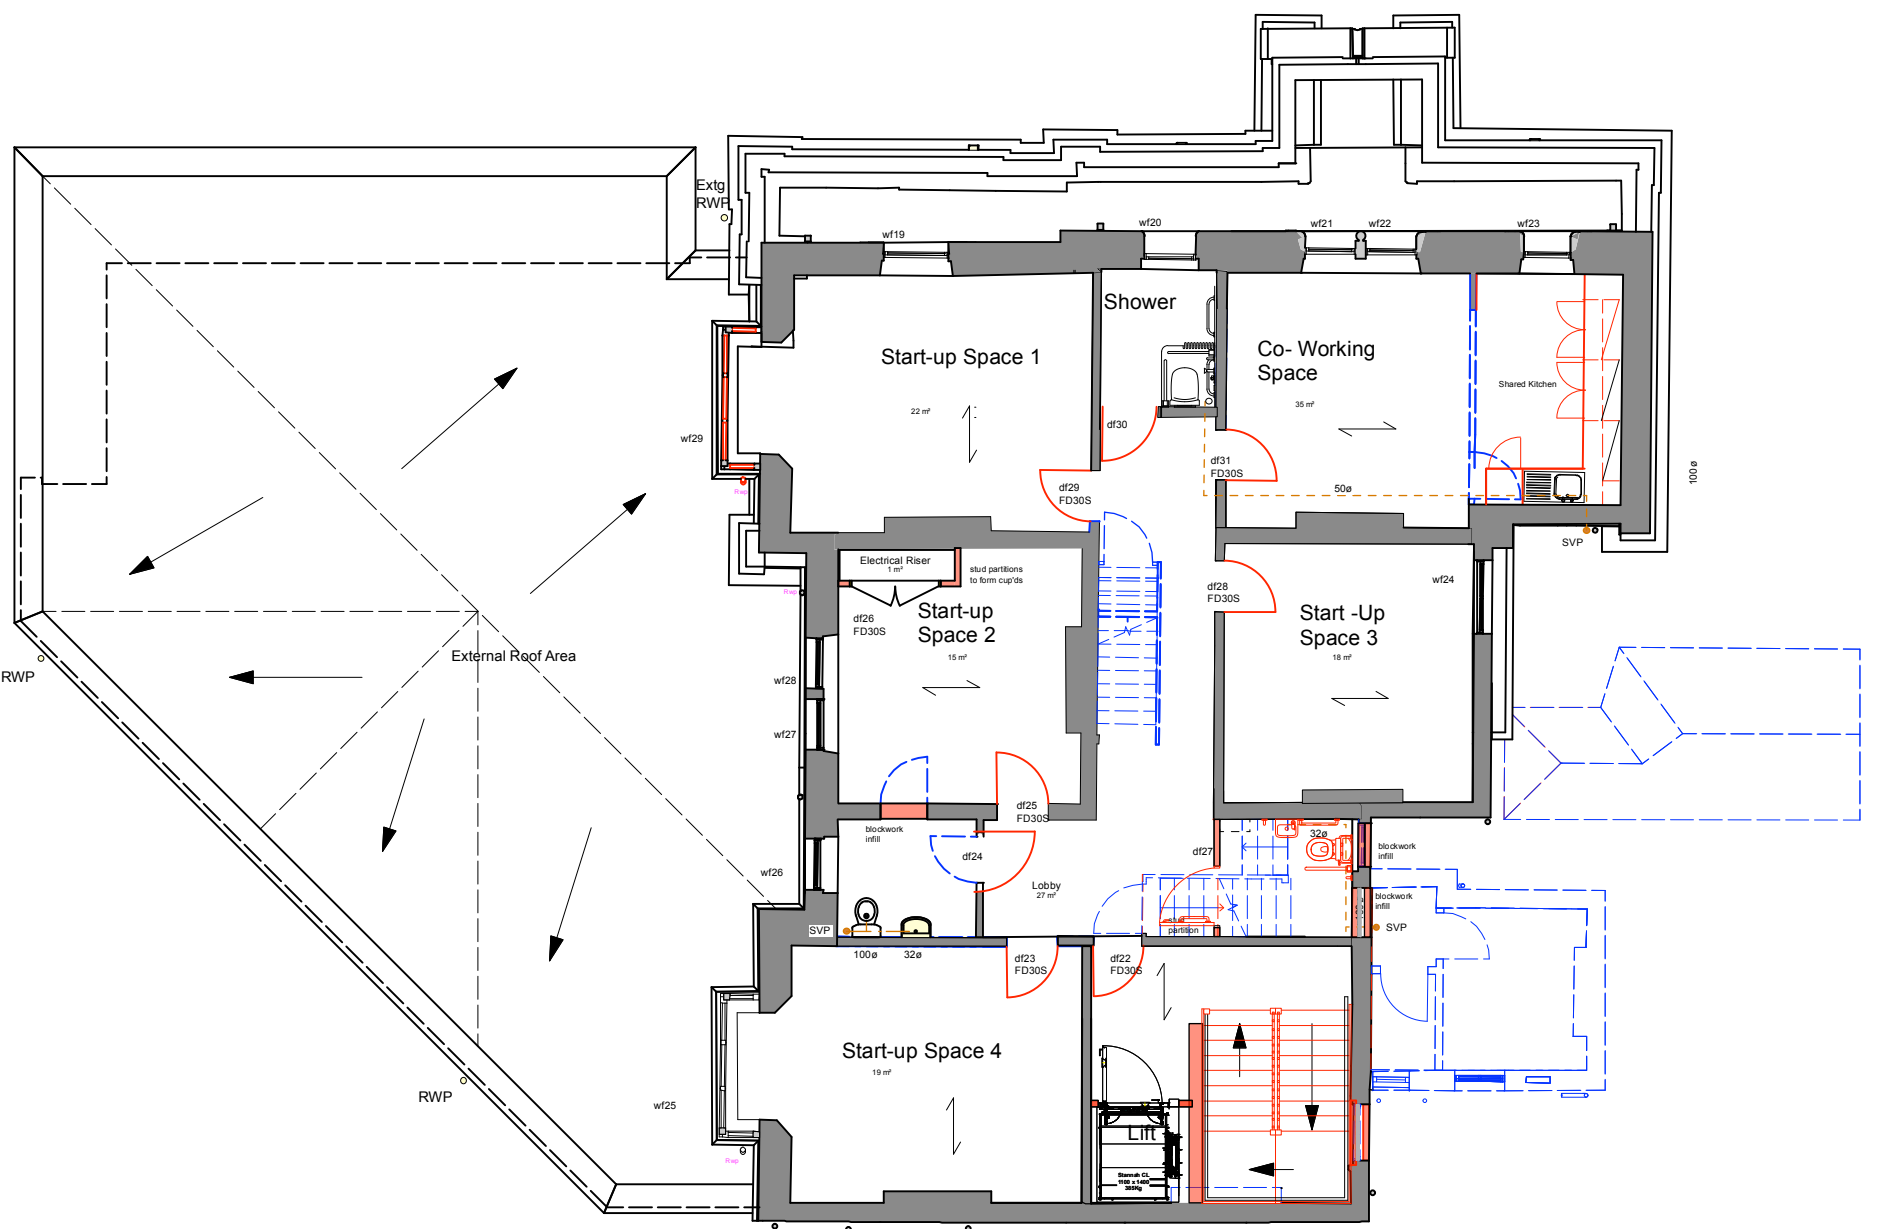

Proposed First Floor Plan

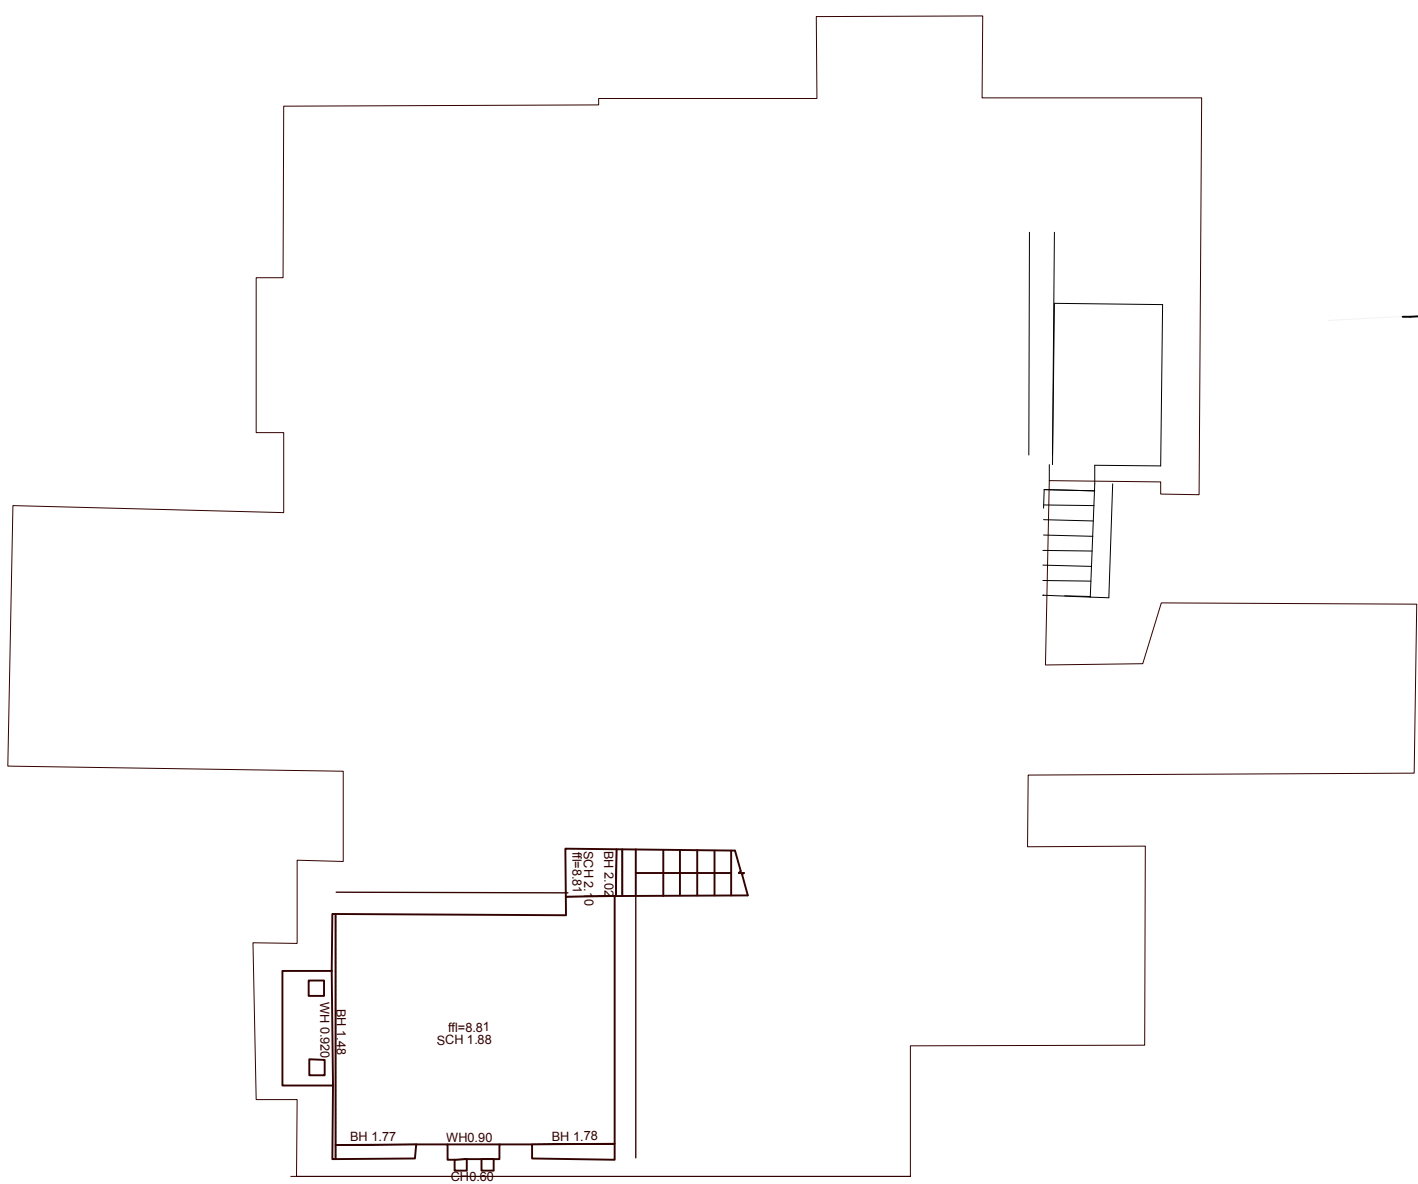

BASEMENT FLOOR

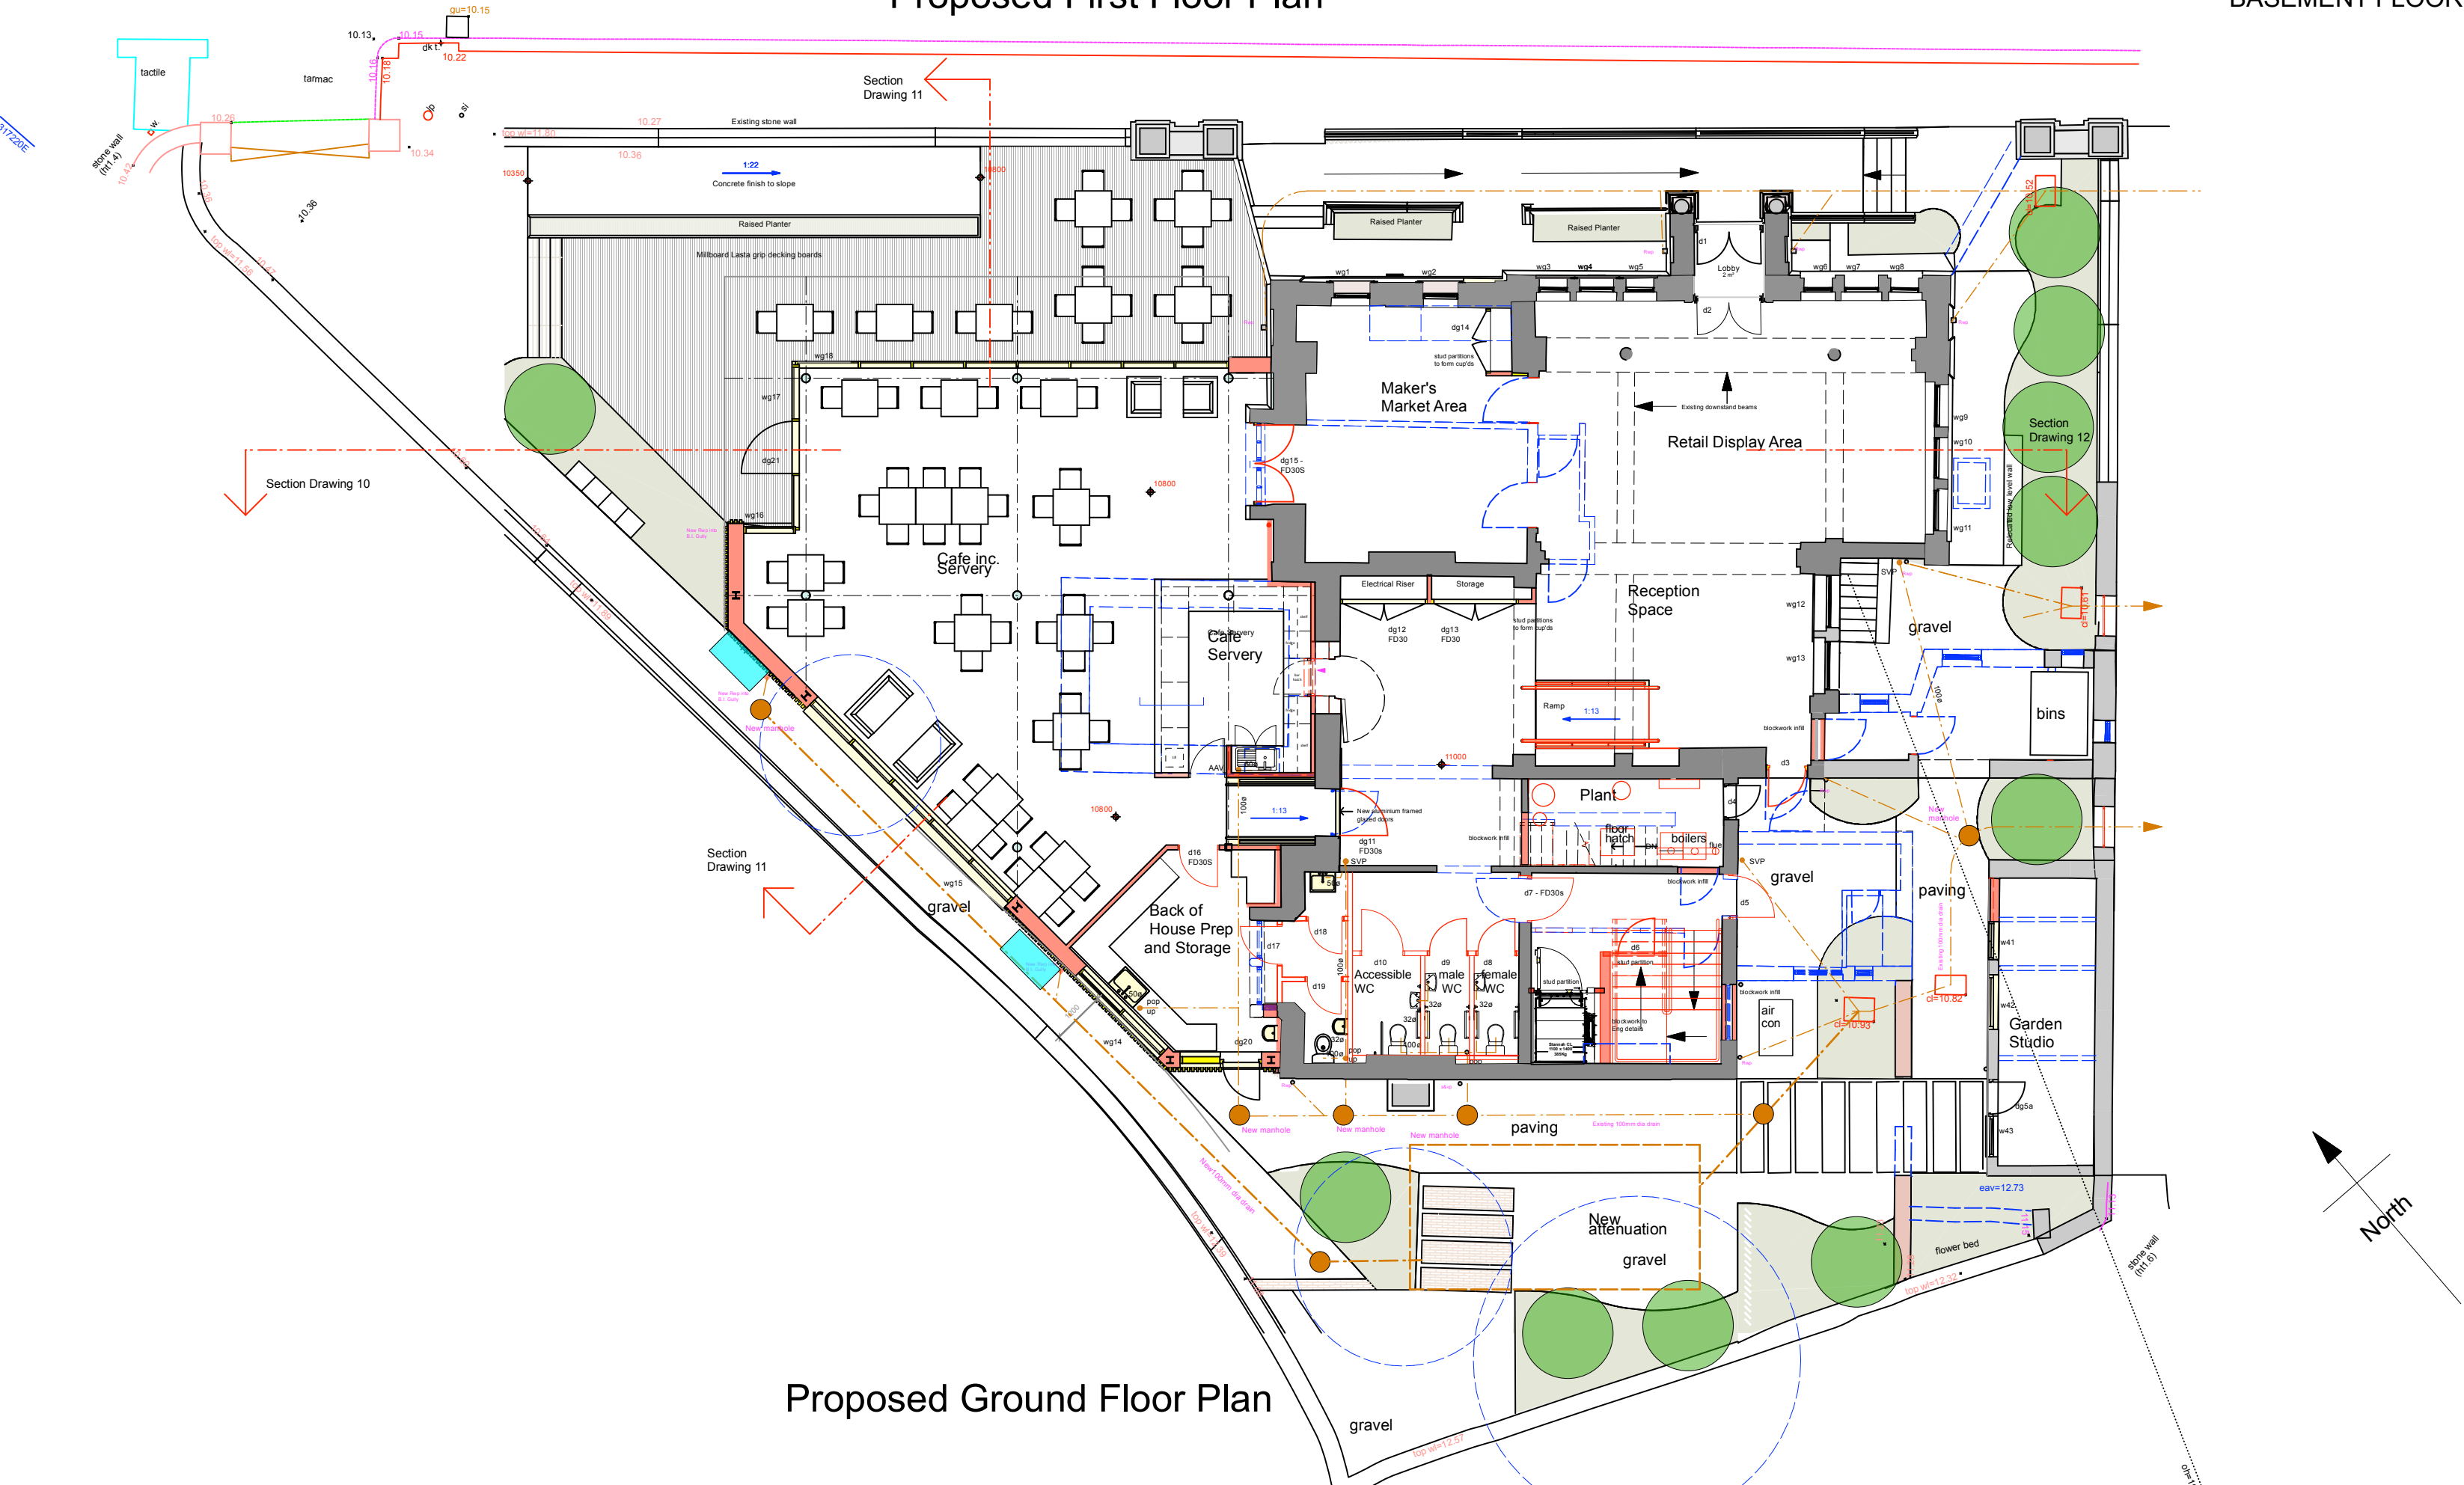

Proposed Ground Floor Plan

Rev:	Date:	Comments:	By:
Client:			
Cumberland Council Millom Arts and Enterprise Hub			
DAY CUMMINS			
DAY CUMMINS LIMITED Architects & Surveyors Lakeland Business Park Cockermouth Cumbria CA13 0QT Tel: 01900 820700 Fax: 01900 820701 email: dc@day-cummins.co.uk www.day-cummins.co.uk			
Project:			
Extension and Refurbishment of the Former Bank, 5 St George's Road Millom LA18 4JA			
Drawing Title:			
Proposed Floor Plans - GA			
Drawn:	MD	Checked:	JM
Scale:	1:125	Date:	5/6/2024
		Paper Size:	A1
ALL DIMENSIONS TO BE CHECKED ON SITE FIGURED DIMENSIONS TO BE TAKEN IN PREFERENCE TO SCALED DIMENSIONS THIS DRAWING IS COPYRIGHT			
Project No:	6027	Drawing No:	2
		Rev:	-