




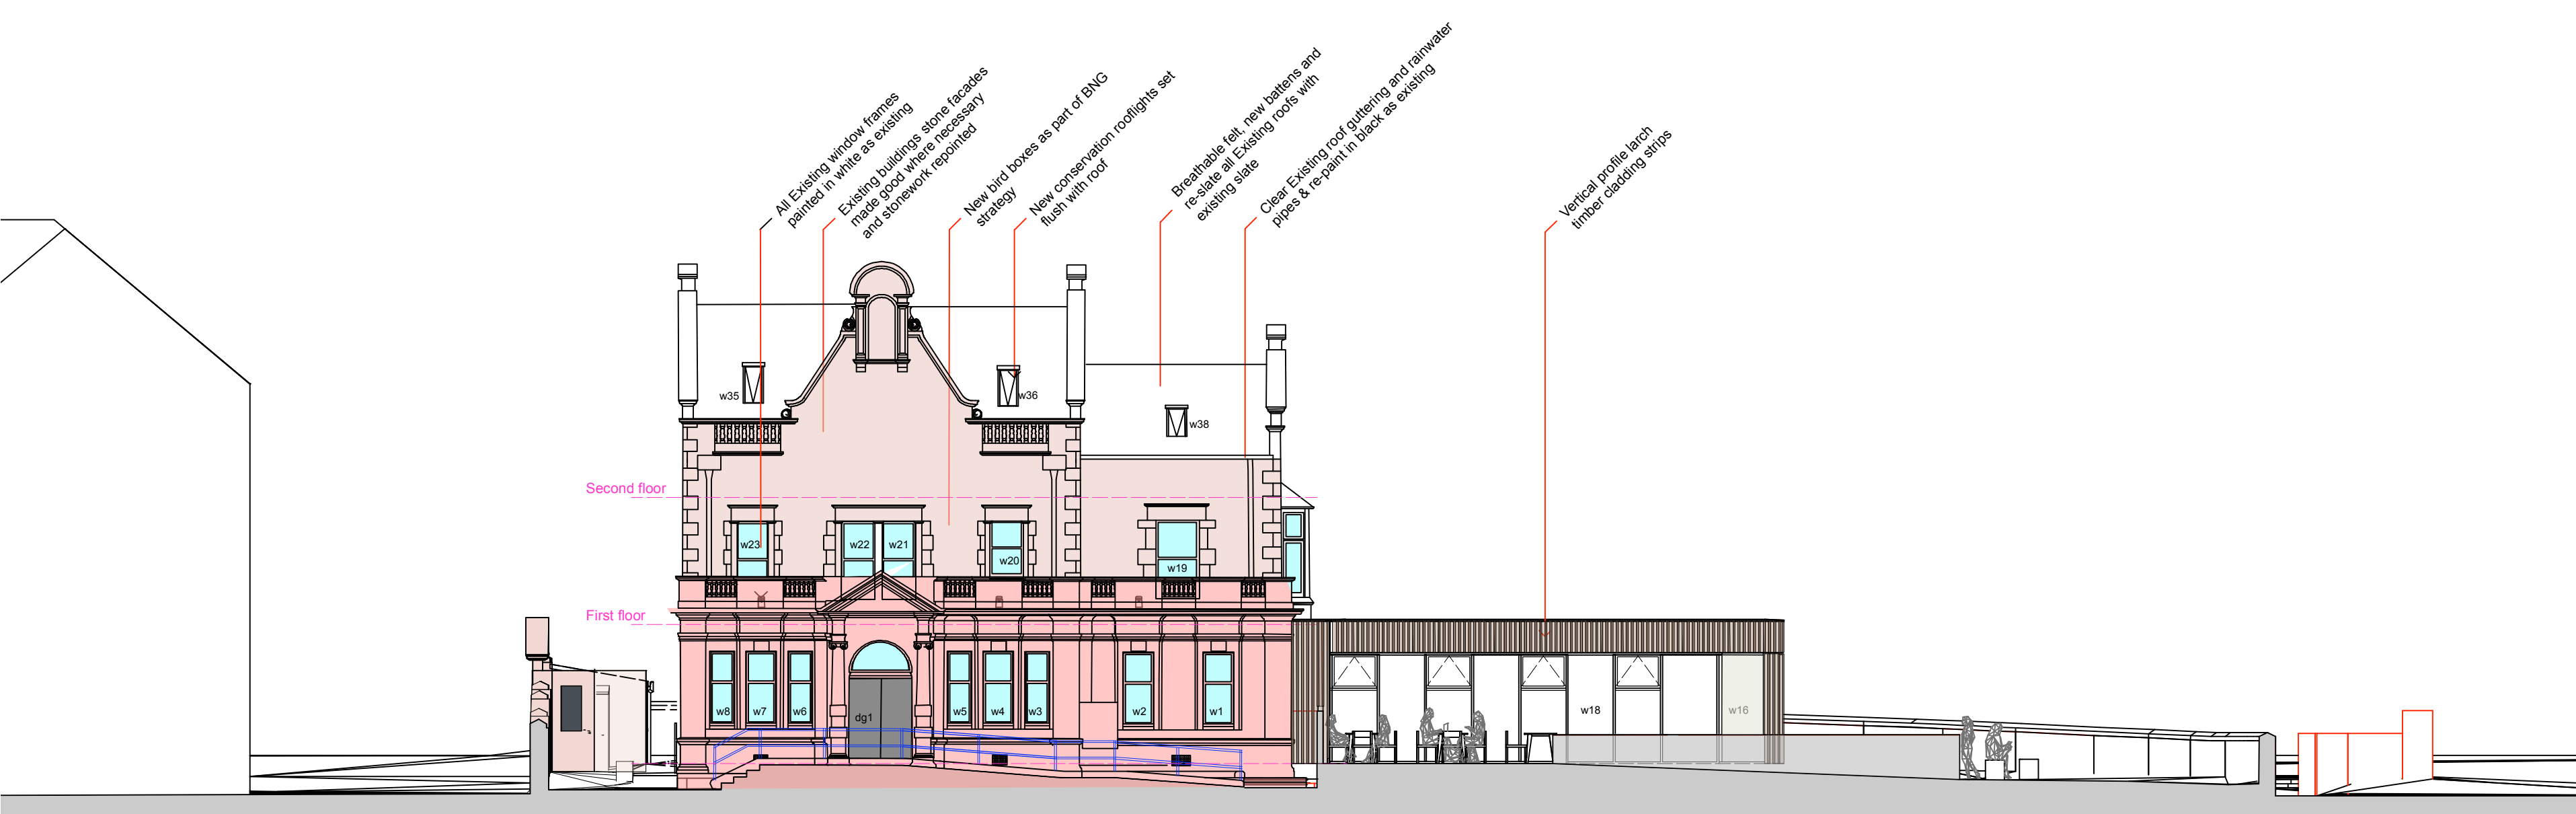


North East Elevation facing St Georges Road

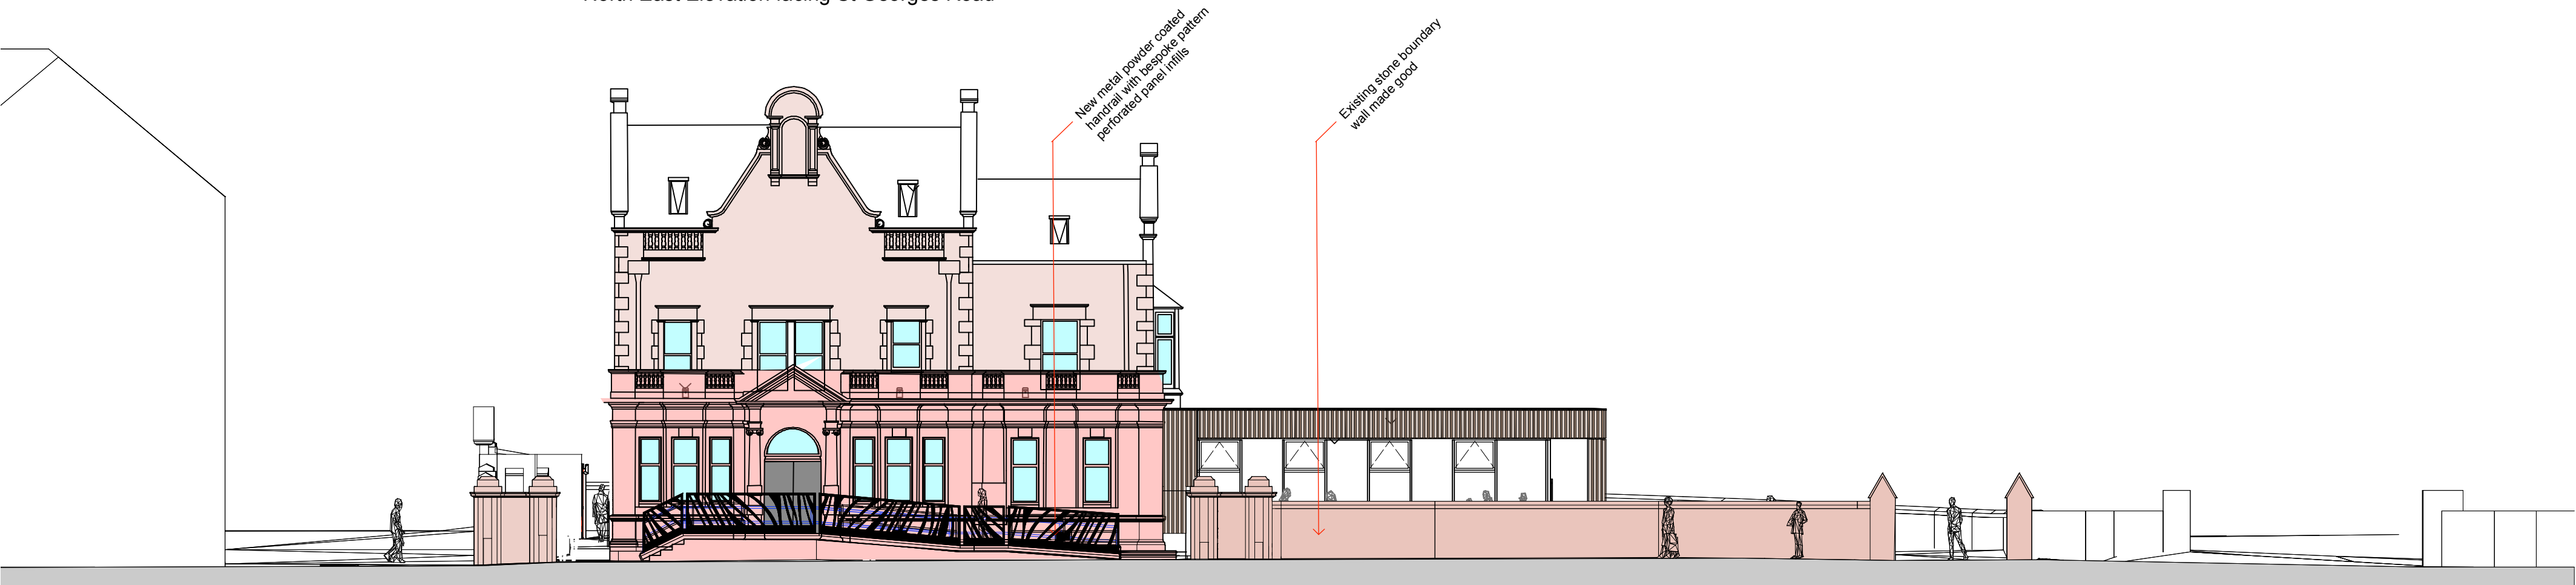


Site North East Elevation facing St Georges Road

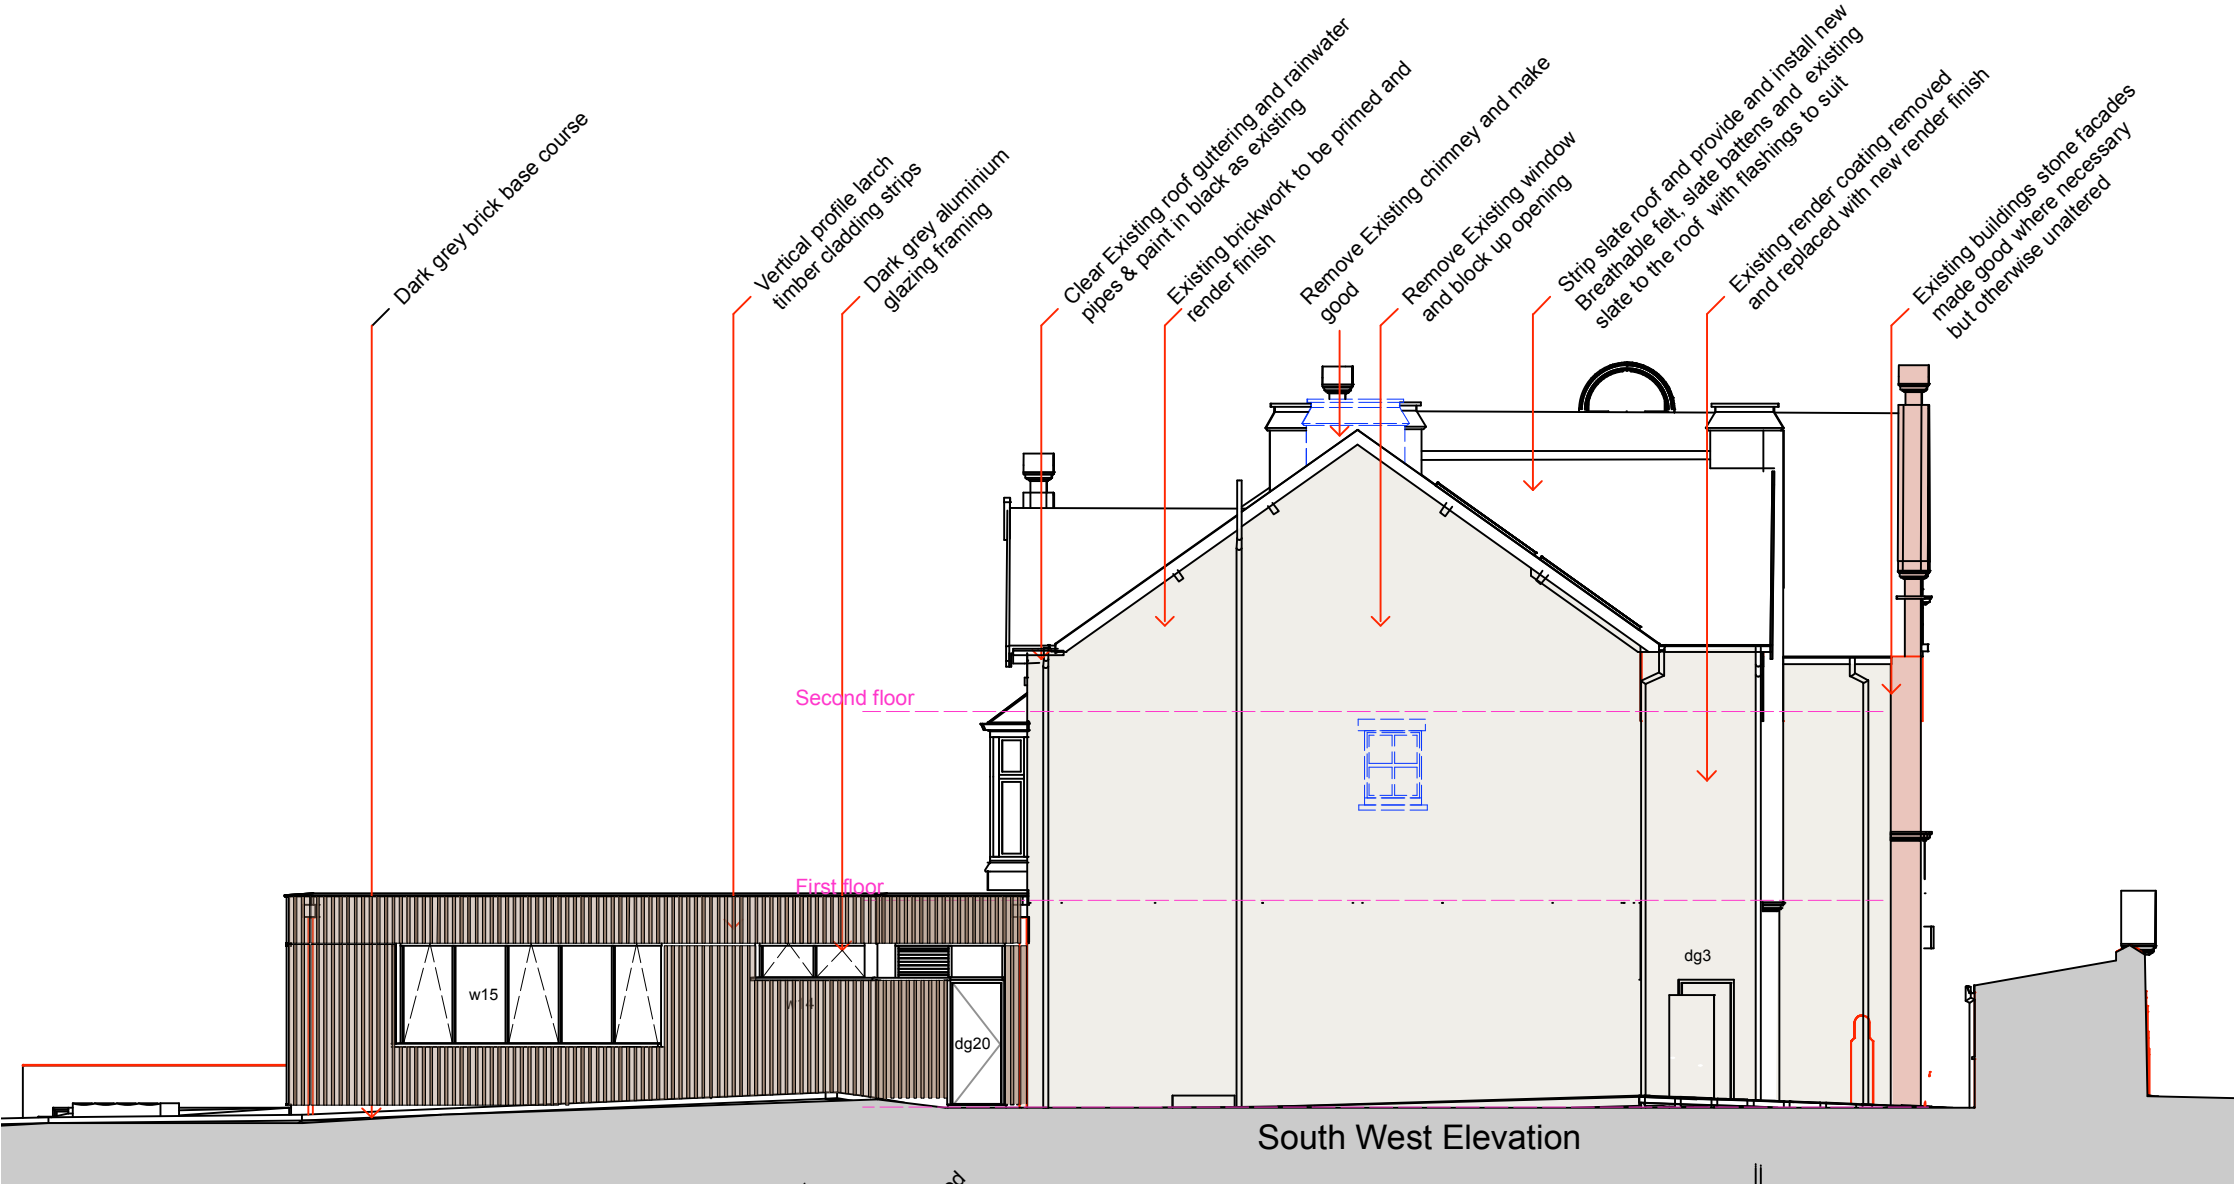


South West Elevation

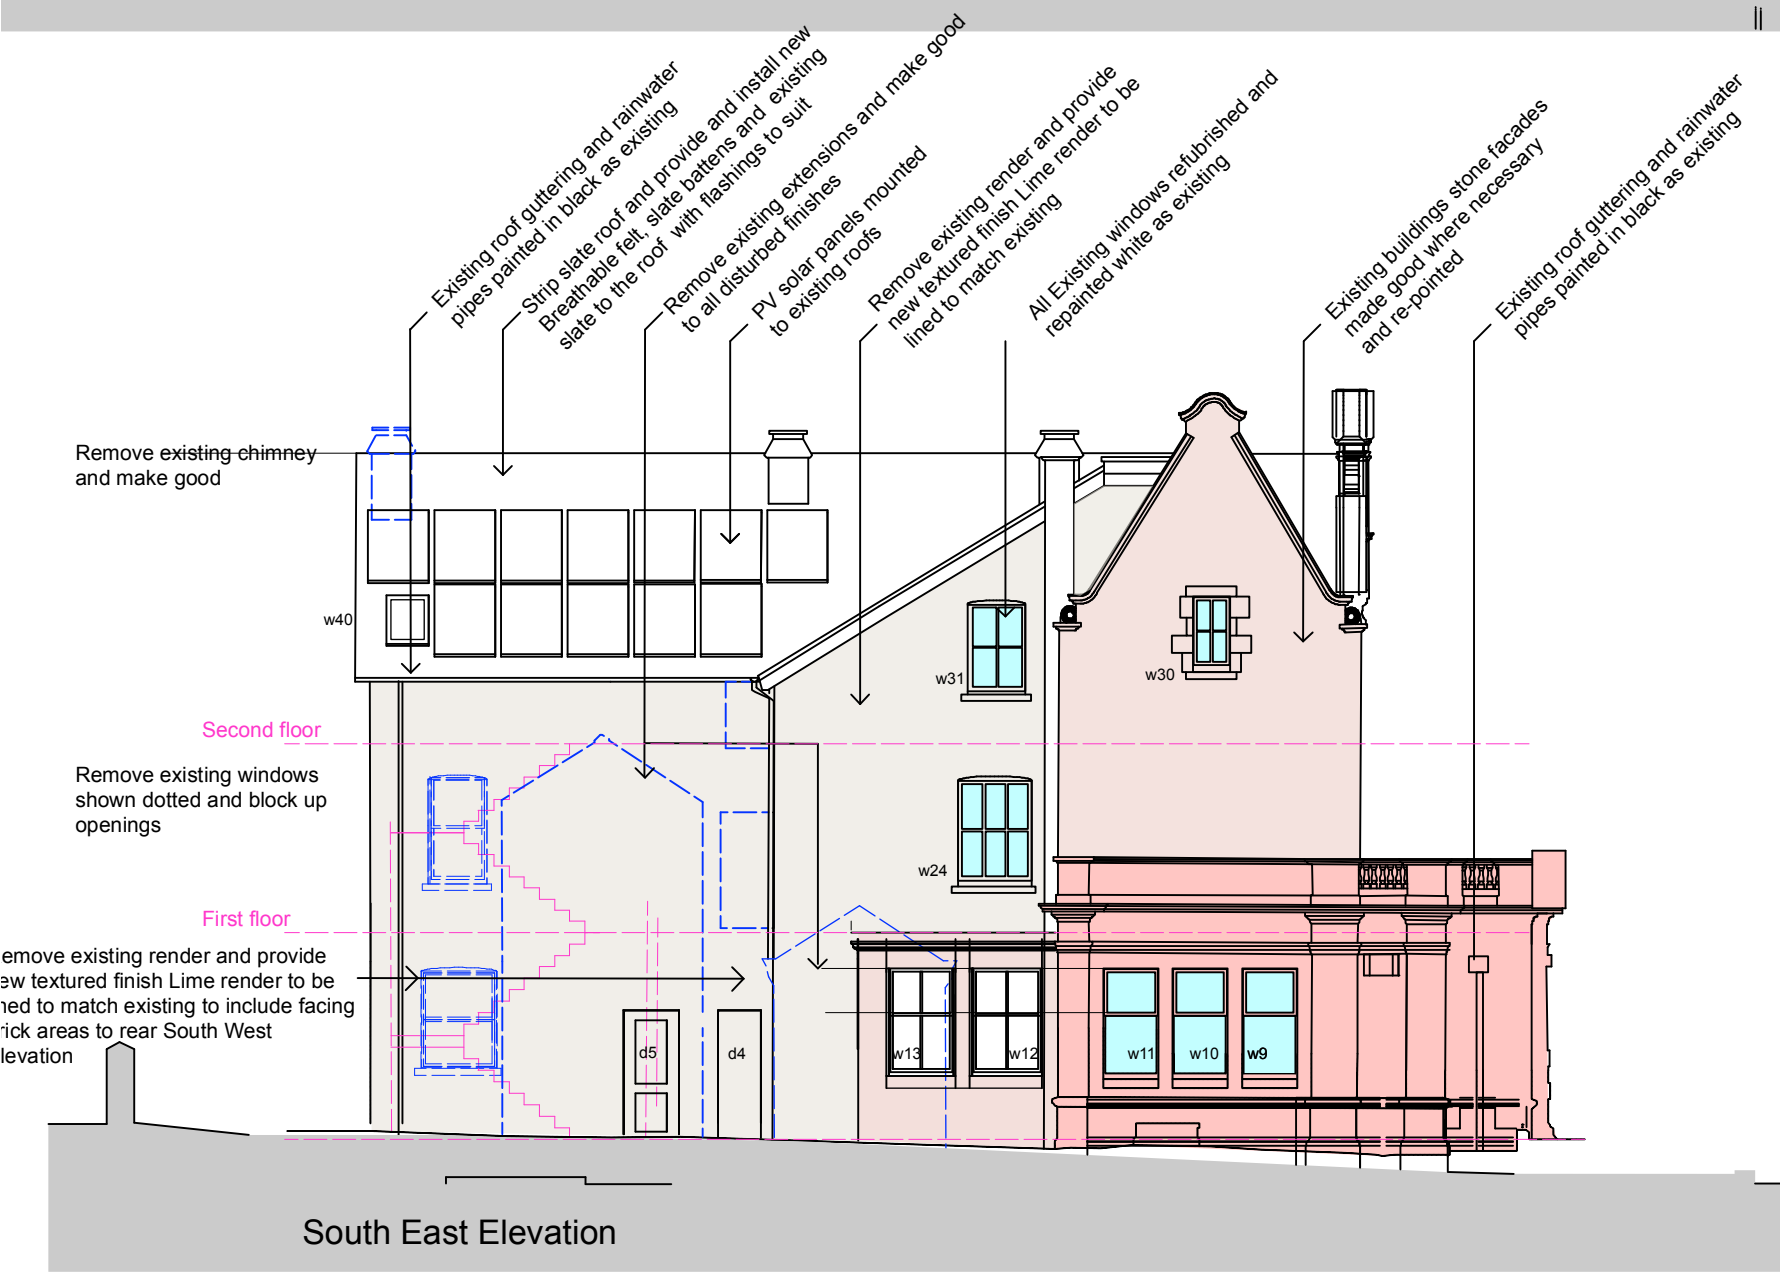


South East Elevation

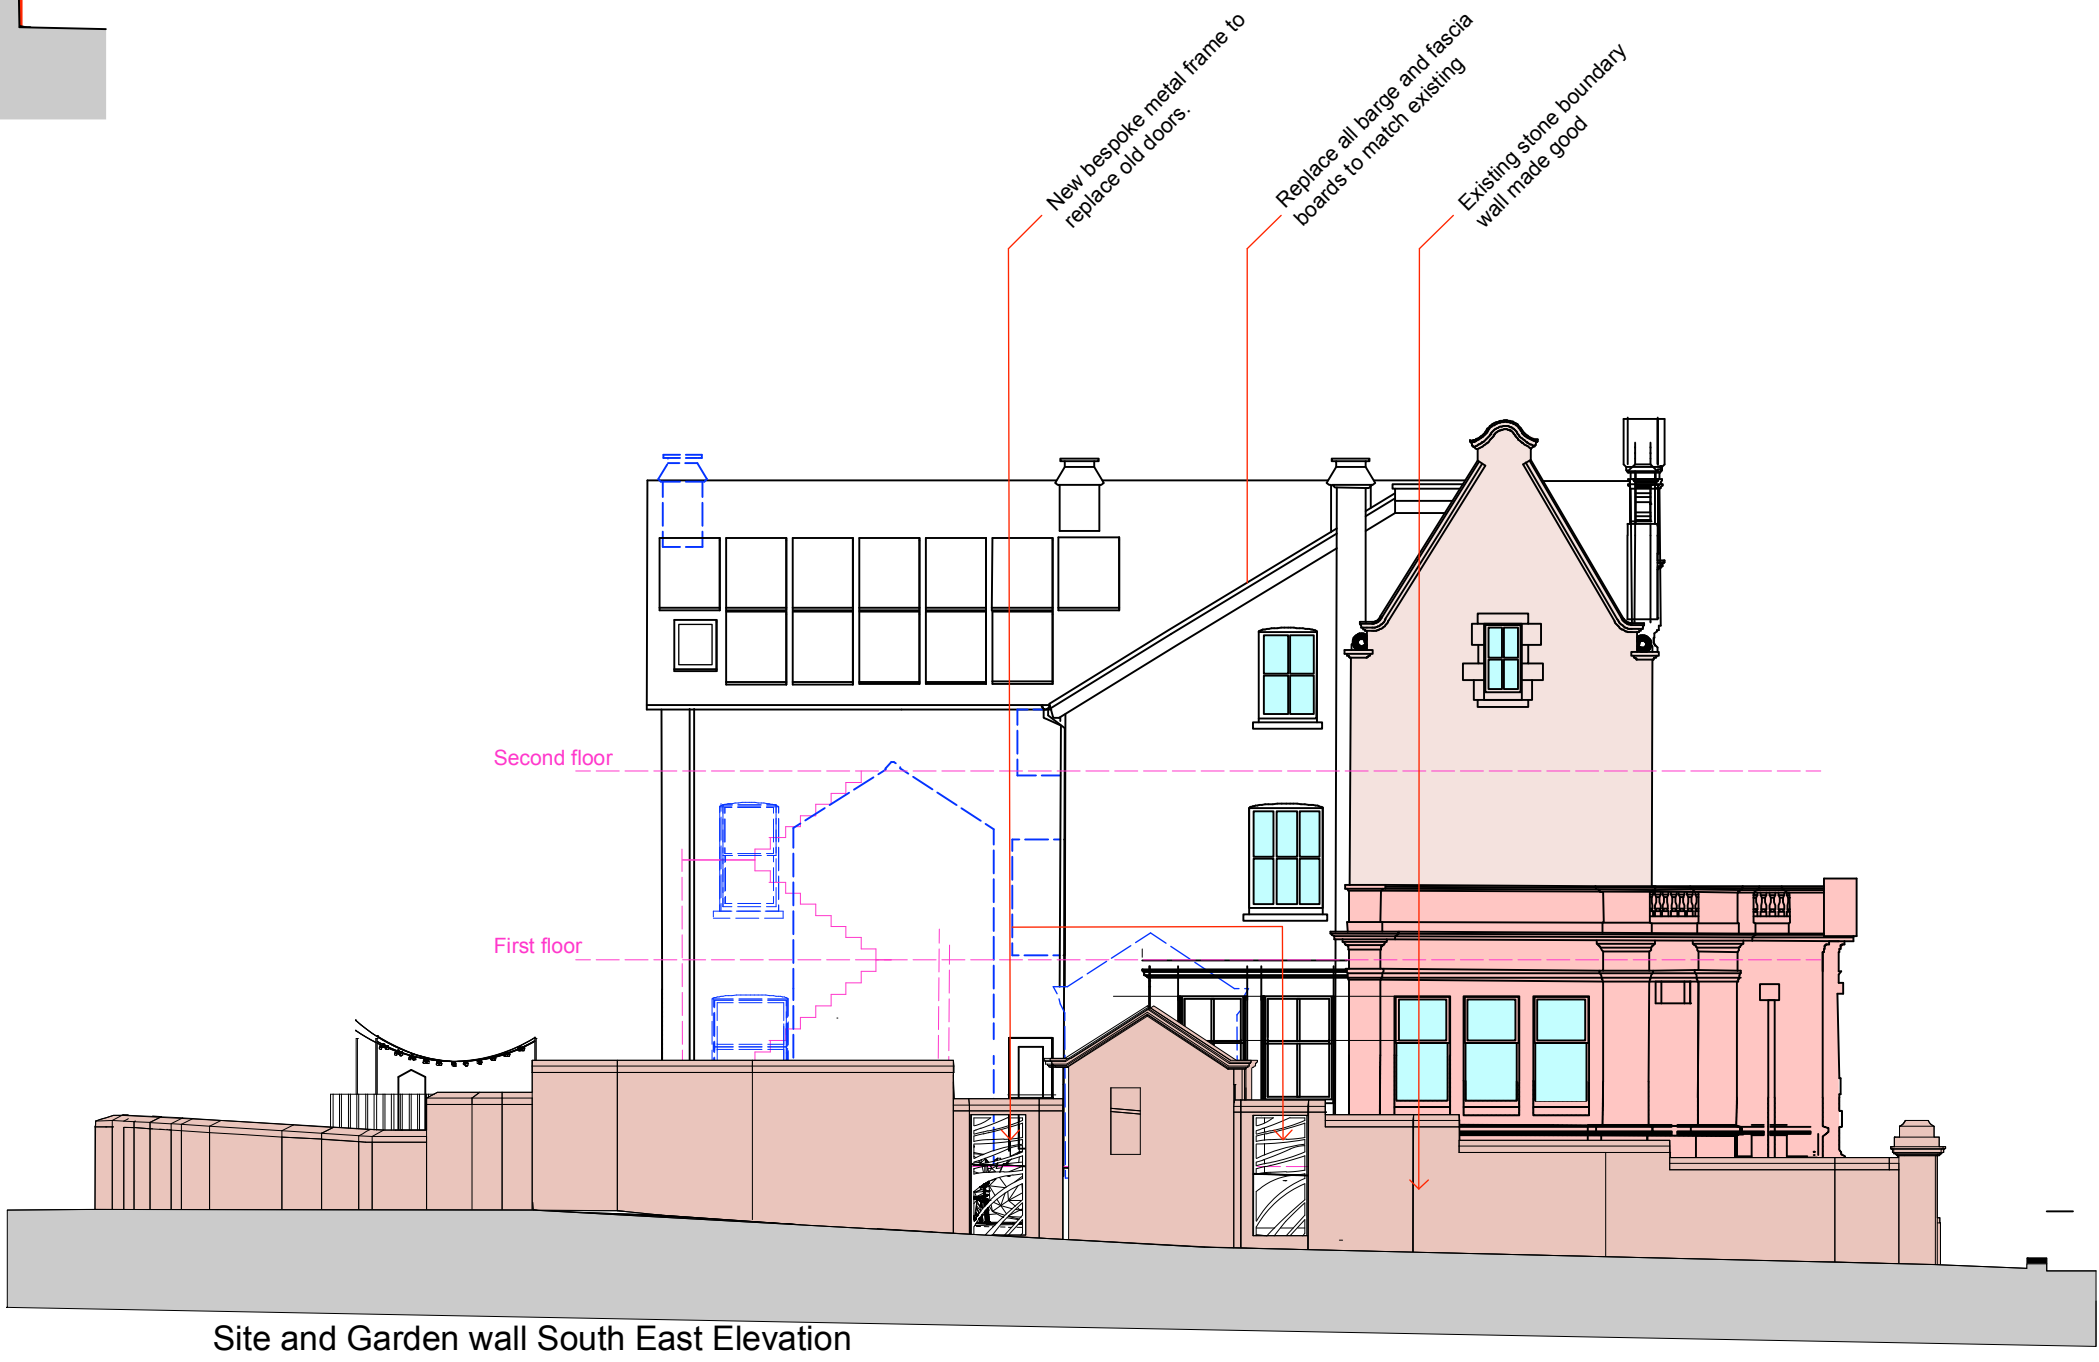

Site and Garden wall South East Elevation

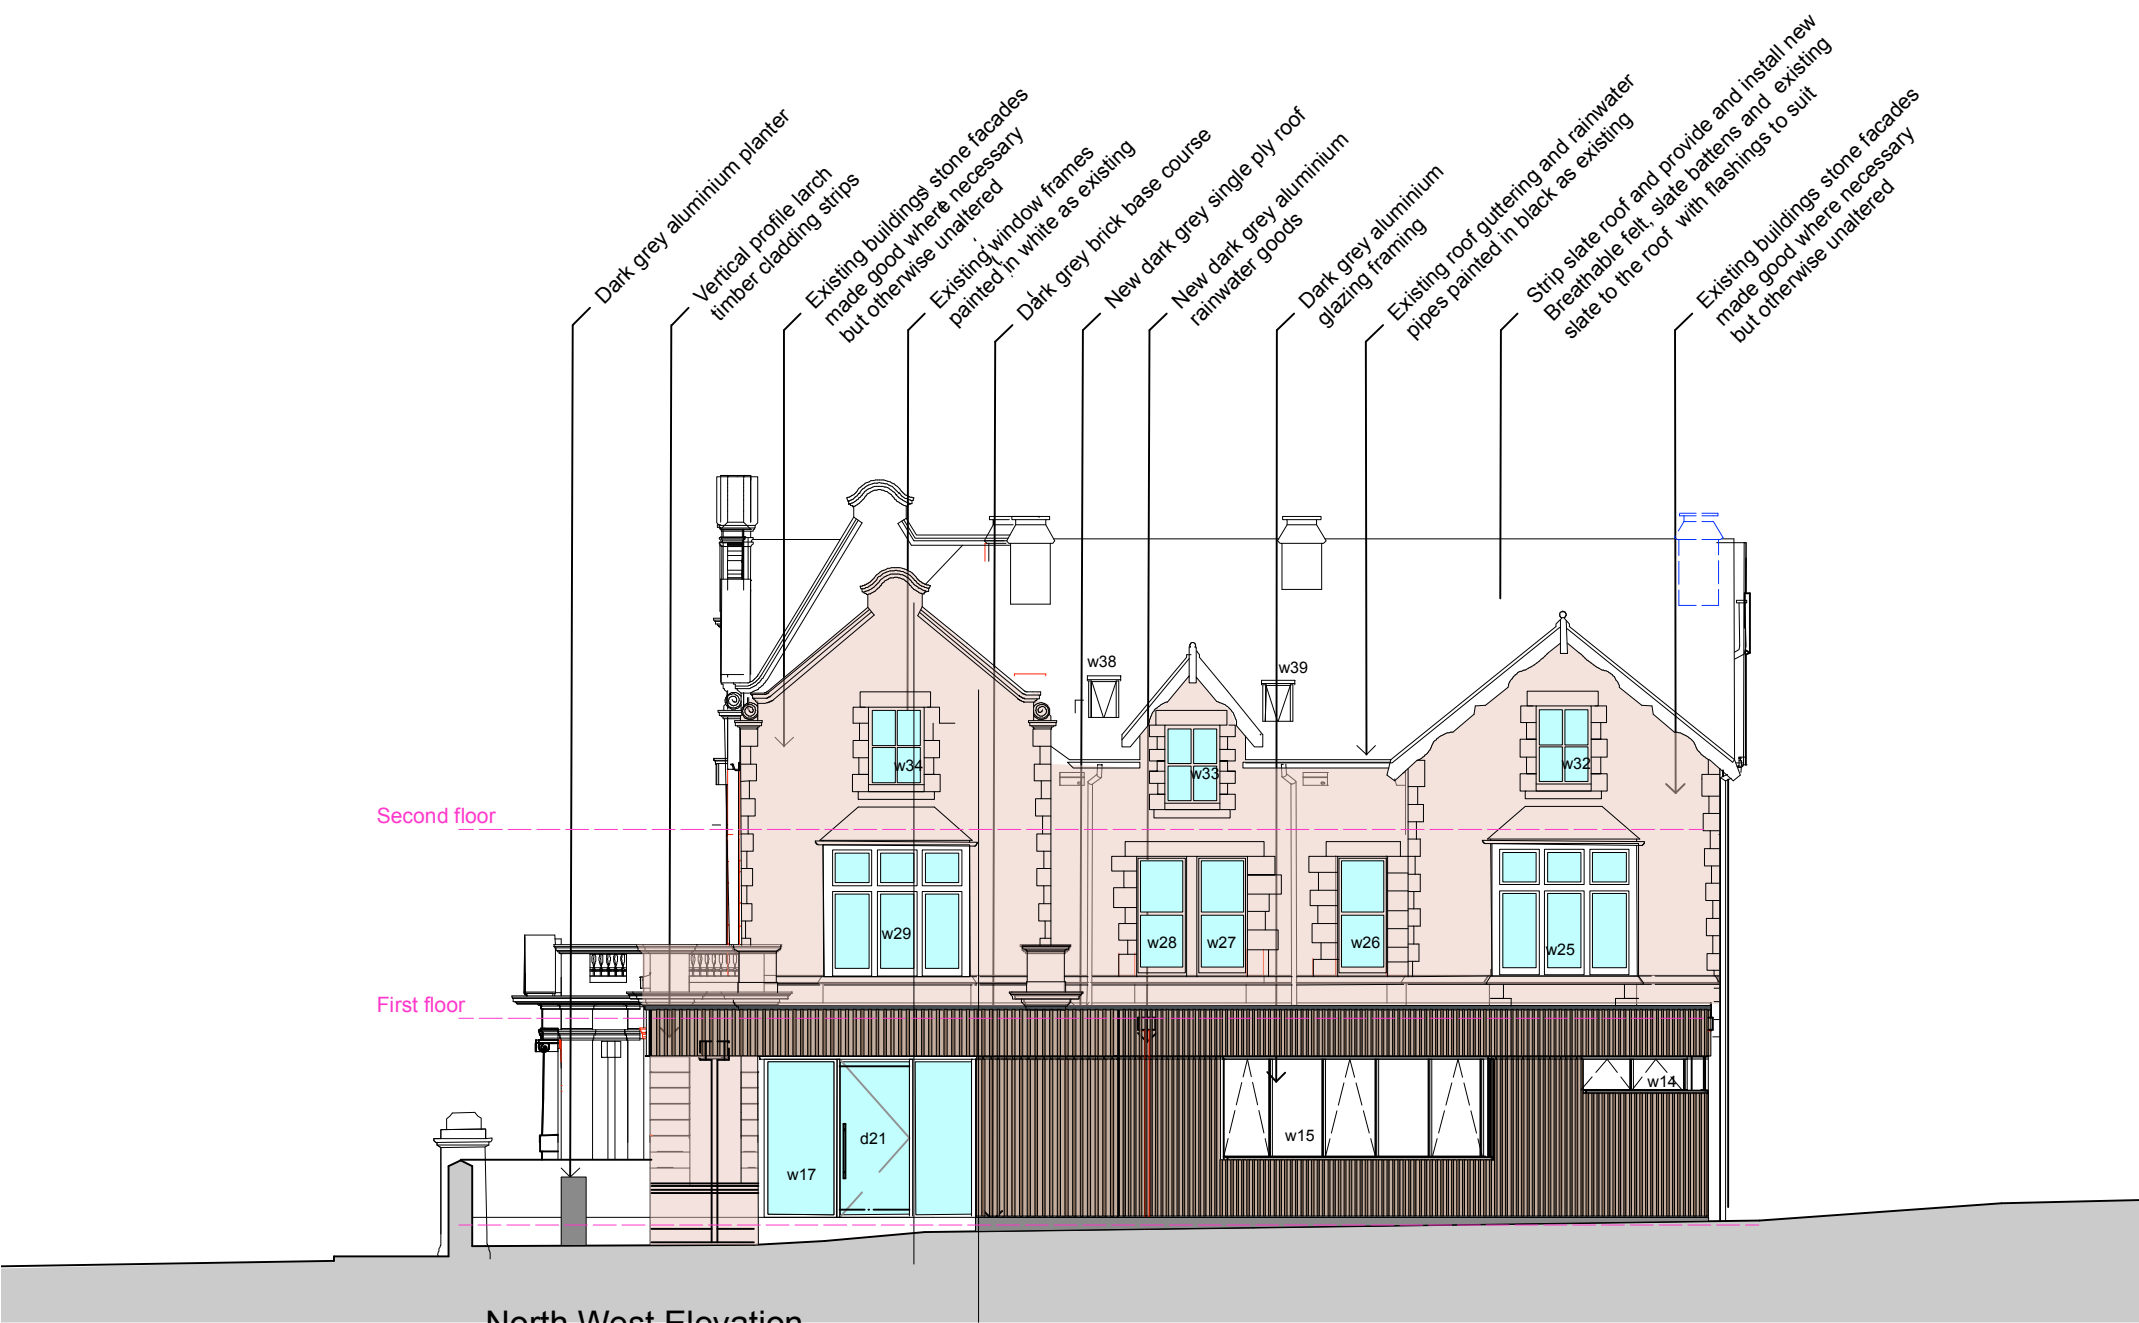

North West Elevation

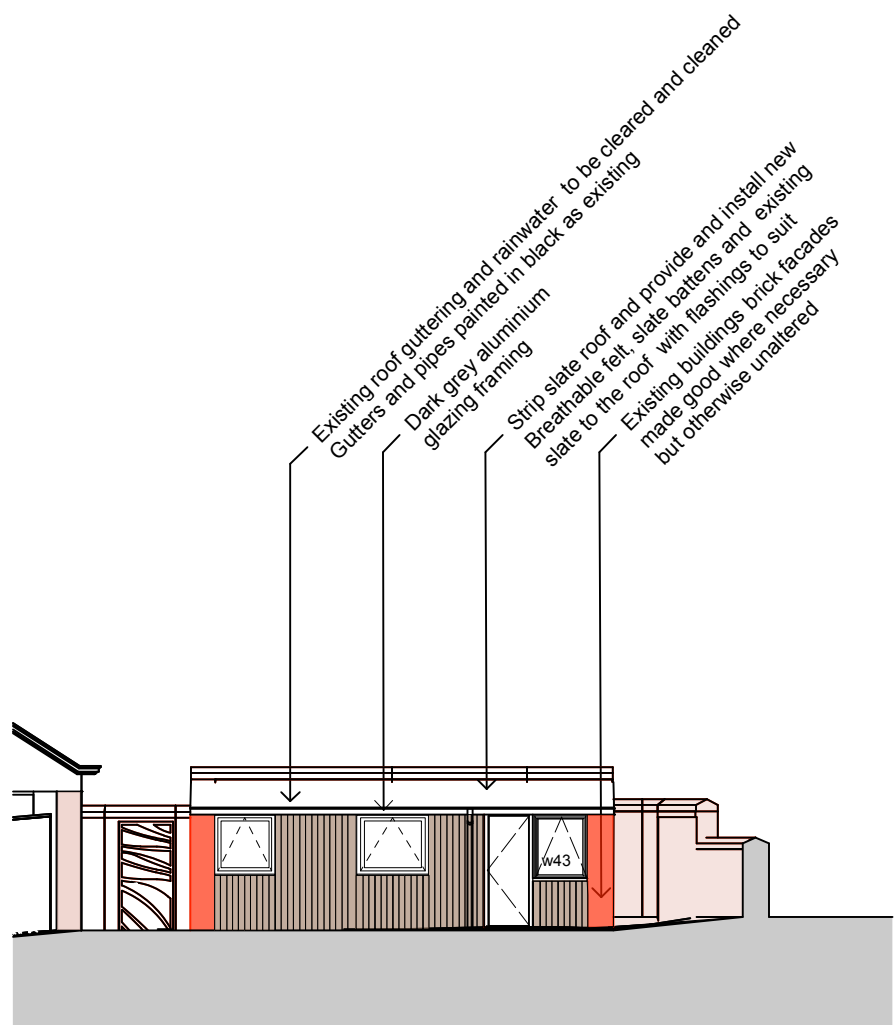

Rev:	Date:	Comments:	By:
Client:			
Cumberland Council Millom Arts and Enterprise Hub			
DAY CUMMINS DAY CUMMINS LIMITED Architects & Surveyors Lakeland Business Park Cockermouth Cumbria CA13 0QT Tel: 01900 820700 Fax: 01900 820701 email: dc@day-cummins.co.uk www.day-cummins.co.uk			
Project: Extension and Refurbishment of the Former Bank, 5 St George's Road Milom			
Drawing Title: Proposed Elevations - GA			
Drawn: MD	Checked: JM	Signed:	
Scale: 1:125	Date: 5/6/2024	Paper Size: A1	
ALL DIMENSIONS TO BE CHECKED ON SITE FIGURED DIMENSIONS TO BE TAKEN IN PREFERENCE TO SCALED DIMENSIONS THIS DRAWING IS COPYRIGHT			
Project No: 6027	Drawing No: 3	Rev: -	