



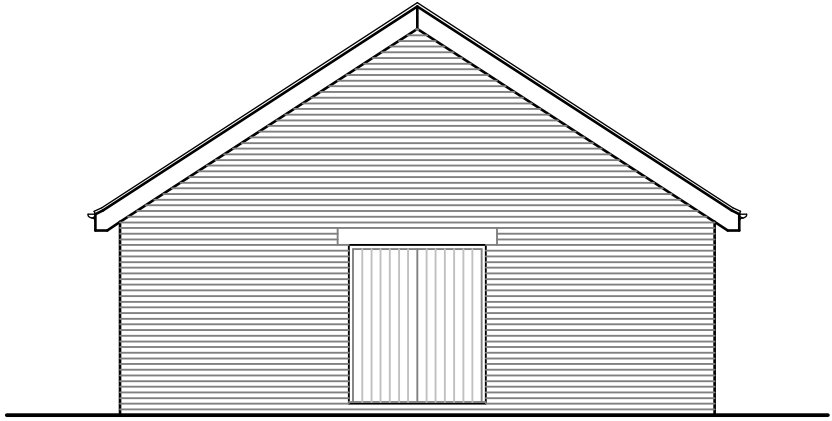


NORTH ELEVATION




EAST ELEVATION

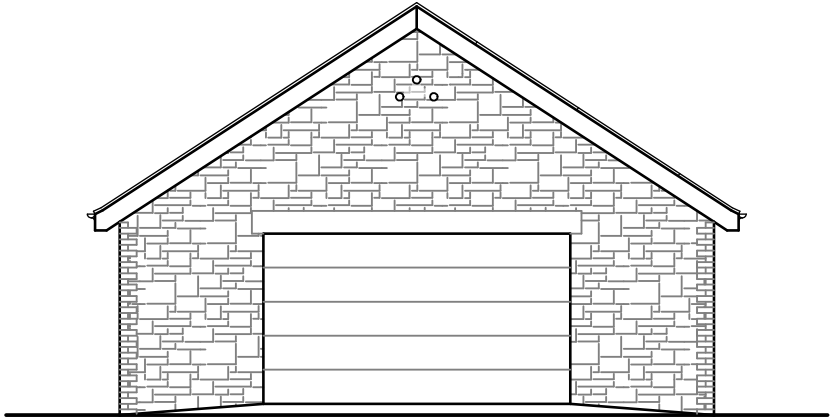

SOUTH ELEVATION

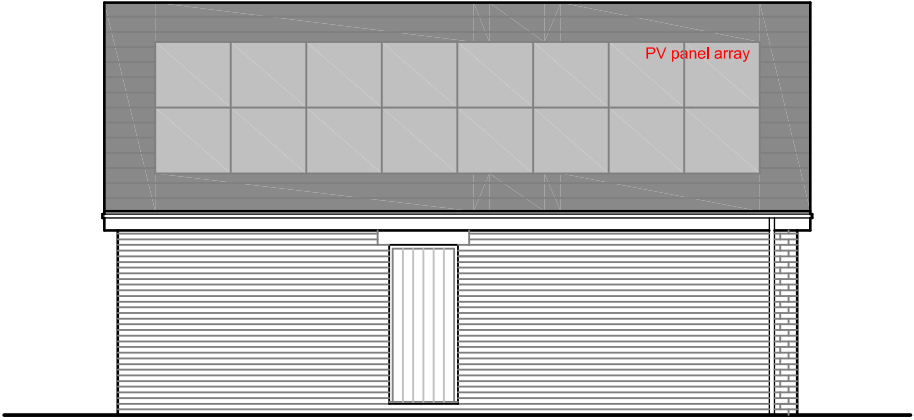

WEST ELEVATION

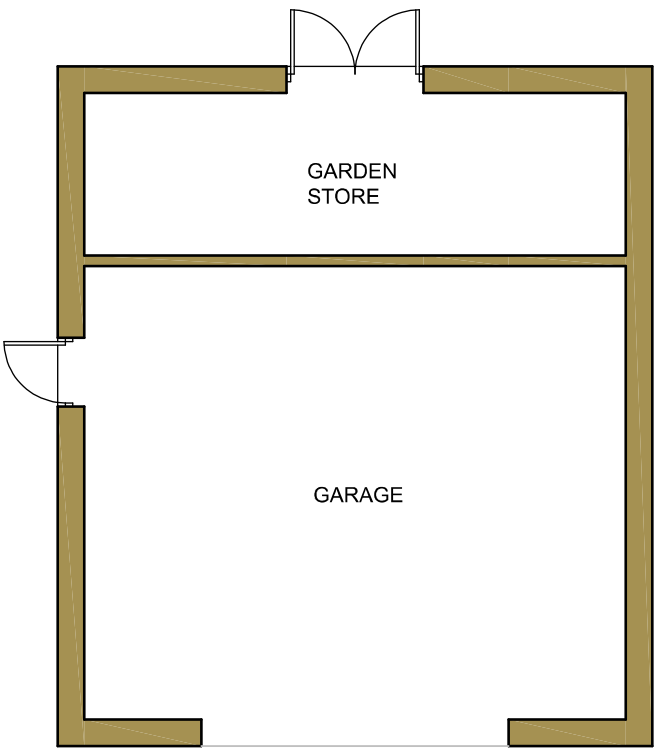

PLAN
59.40m2 G.I.A.

EXTERNAL MATERIALS

Roof.
Elterdale grey/ green slate.
PV panel array.
Black RW goods.
Anthracite grey fascia, soffit
& barge boards.

Walls.
Weinerberger Hamlet Antuque
facing brickwork.
St. Bees red sandstone
random/ coursed stone.
St. Bees red sandstone
surrounds & features.

Doors.
Anthracite grey uPVC.

A	11/02/23	Brickwork in lieu of render on rear & side elevations.	GB
No.	Date	Revision	Initial

ALPHA DESIGN

Architectural Services
Member of the Chartered Institute of
Architectural Technologists

Tel: 01900 829199 email: gb@adcumbria.co.uk

Project

HOLLOWDYKE,
FRIZINGTON ROAD,
FRIZINGTON

Client

MR & MRS N. KAY

Drawing

DETACHED GARAGE -
PROPOSED PLANS & ELEVATIONS

Scale 1:100 @ A1 Drawn GB

Checked Date JULY 2022

Drawing No.

22/06/1025 - 06 a)

This drawing and design is copyright and must not be reproduced in part or in whole without prior written consent. Contractors must verify all dimensions on site before commencing work or preparing shop drawings.