




### Front Elevation

1 : 100

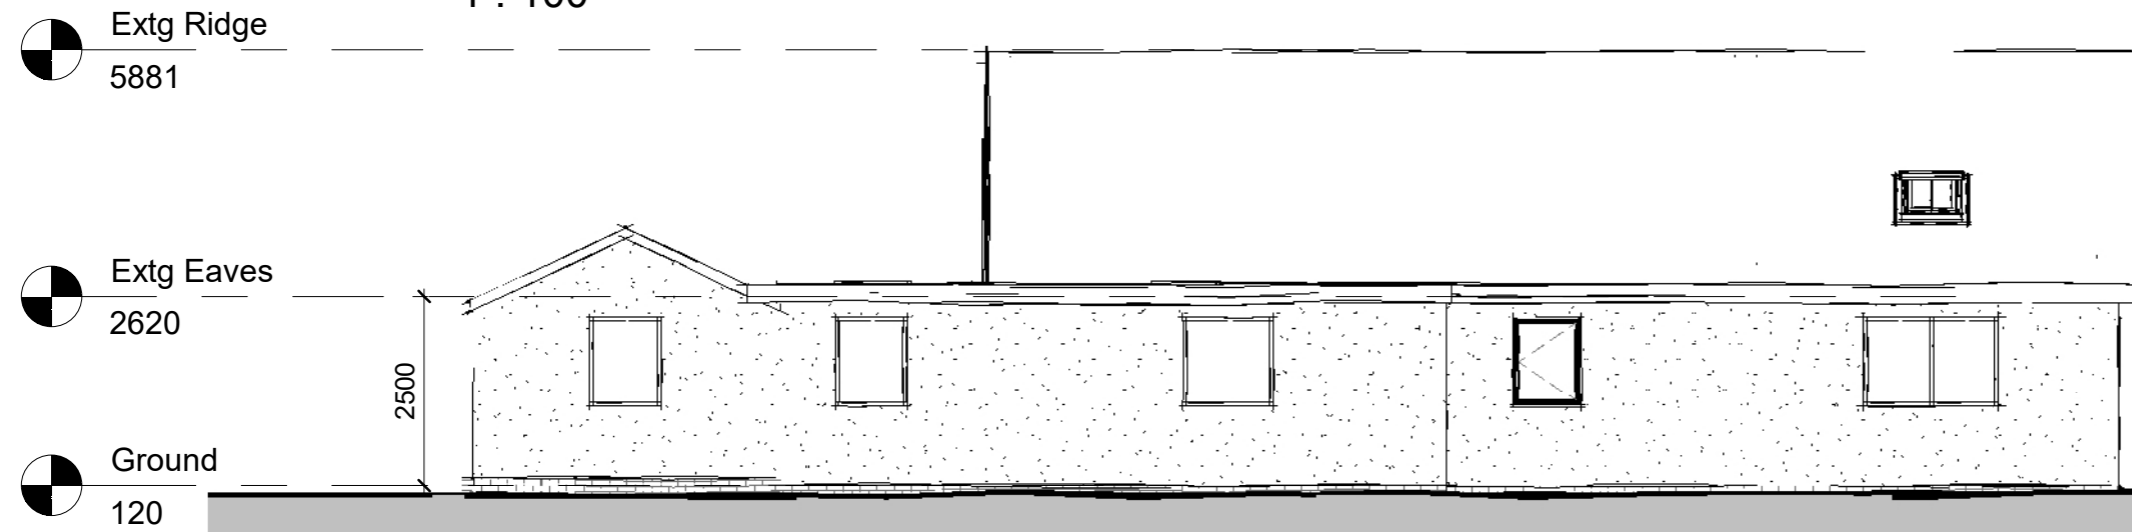


### Rear Elevation

1 : 100

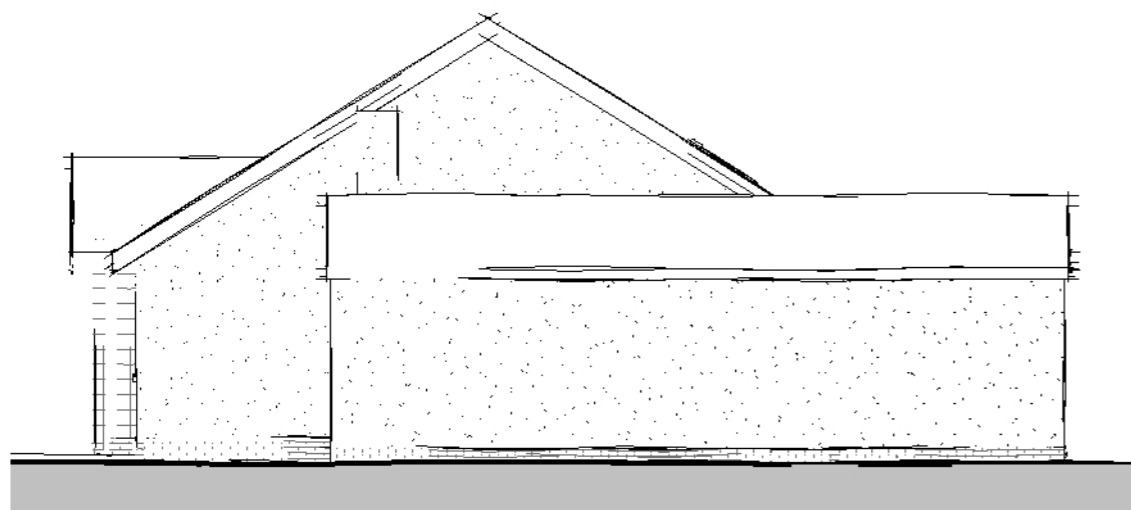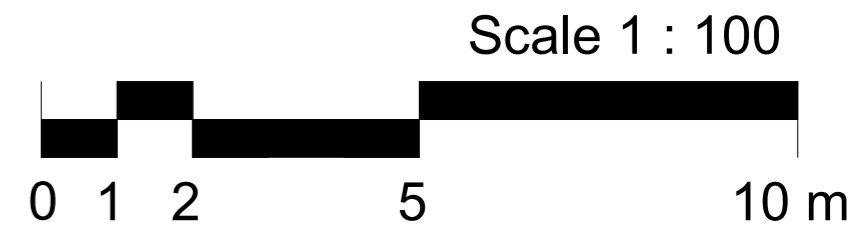

### Side Elevation 01

1 : 100

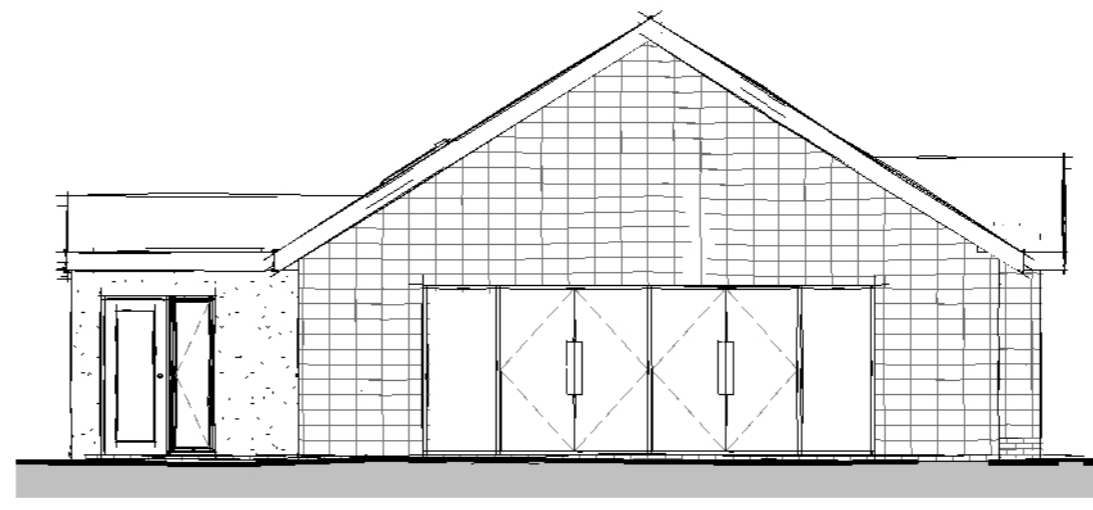

### Side Elevation 02

1 : 100

FOX-AD

NOTES:  
DRAWING MAYBE SCALED FOR PLANNING PURPOSES ONLY

© FOX ARCHITECTURAL DESIGN LTD

- C 22-08-31 Design amended for NMA Application 02
- B 21-10-21 Design amended for NMA Application
- A 21-07-16 Design amended following client comments

Client: MALCOLM SHARPE	
Project: BELSFIELD - THE GREEN - MILLOM	
Title: ELEVATIONS AS PROPOSED	
Scale: 1 : 100 at A3	
Date: JUNE 2021	
Status: PLANNING	
Drawing Reference: 21-30-P-06	Revision: C