


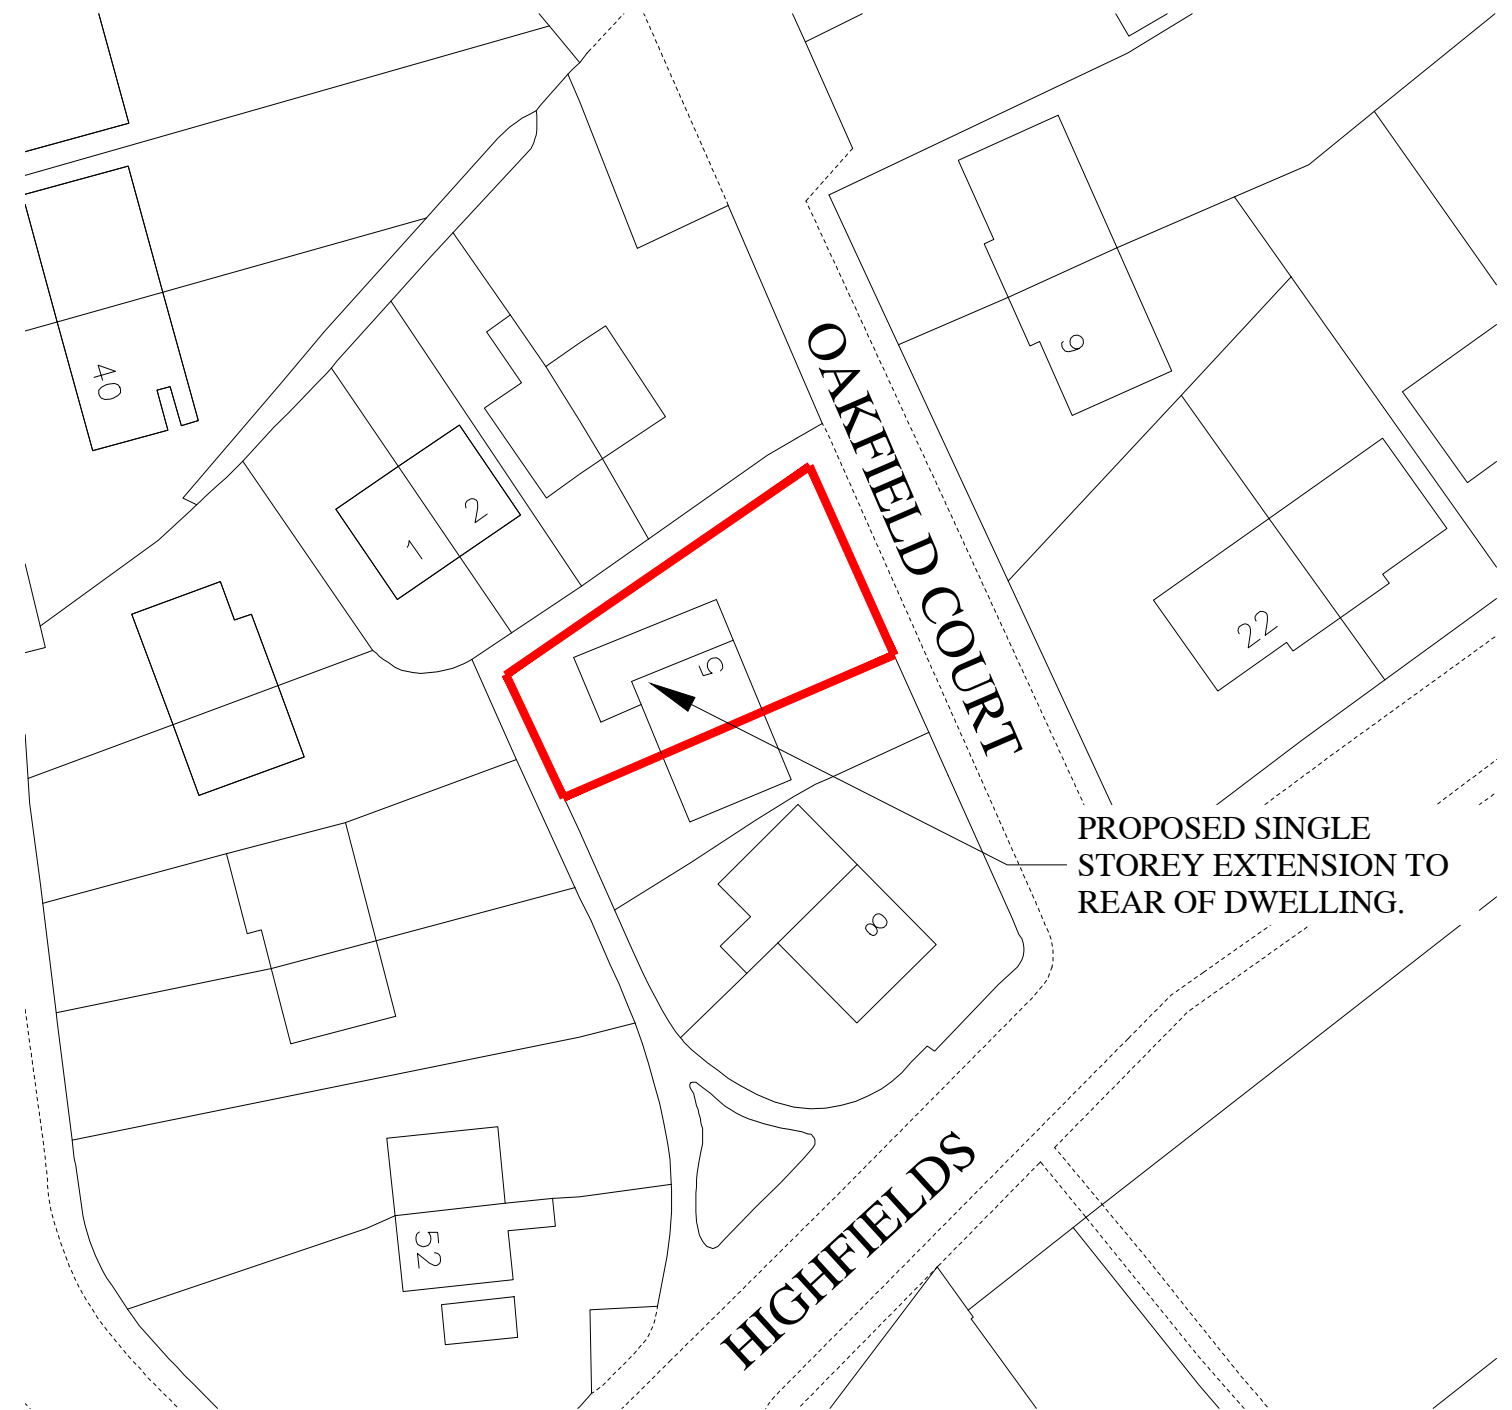

SITE PLAN AS PROPOSED

Scale 1:1250



BLOCK PLAN AS PROPOSED

Scale 1:500

PROPOSED CONSTRUCTION OF NEW SINGLE STOREY EXTENSION TO REAR OF EXISTING DWELLING FOR MR MARTIN BRADLEY, No 5 OAKFIELD COURT, HILLCREST, WHITEHAVEN, CUMBRIA, CA28 6TG

Drawing updated to show proposed extension to both rear and side of dwelling following email dated 4th August 2021 Ref TA/2021/738

August 2021

MOD B

Drg. 001