





**EXISTING REAR ELEVATION**  
Scale 1:100

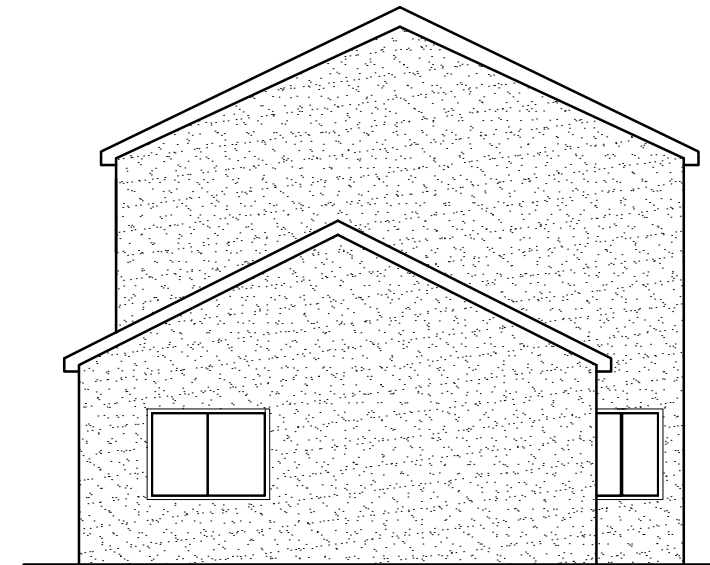

**EXISTING GABLE ELEVATION**  
Scale 1:100



**EXISTING FRONT ELEVATION**  
Scale 1:100

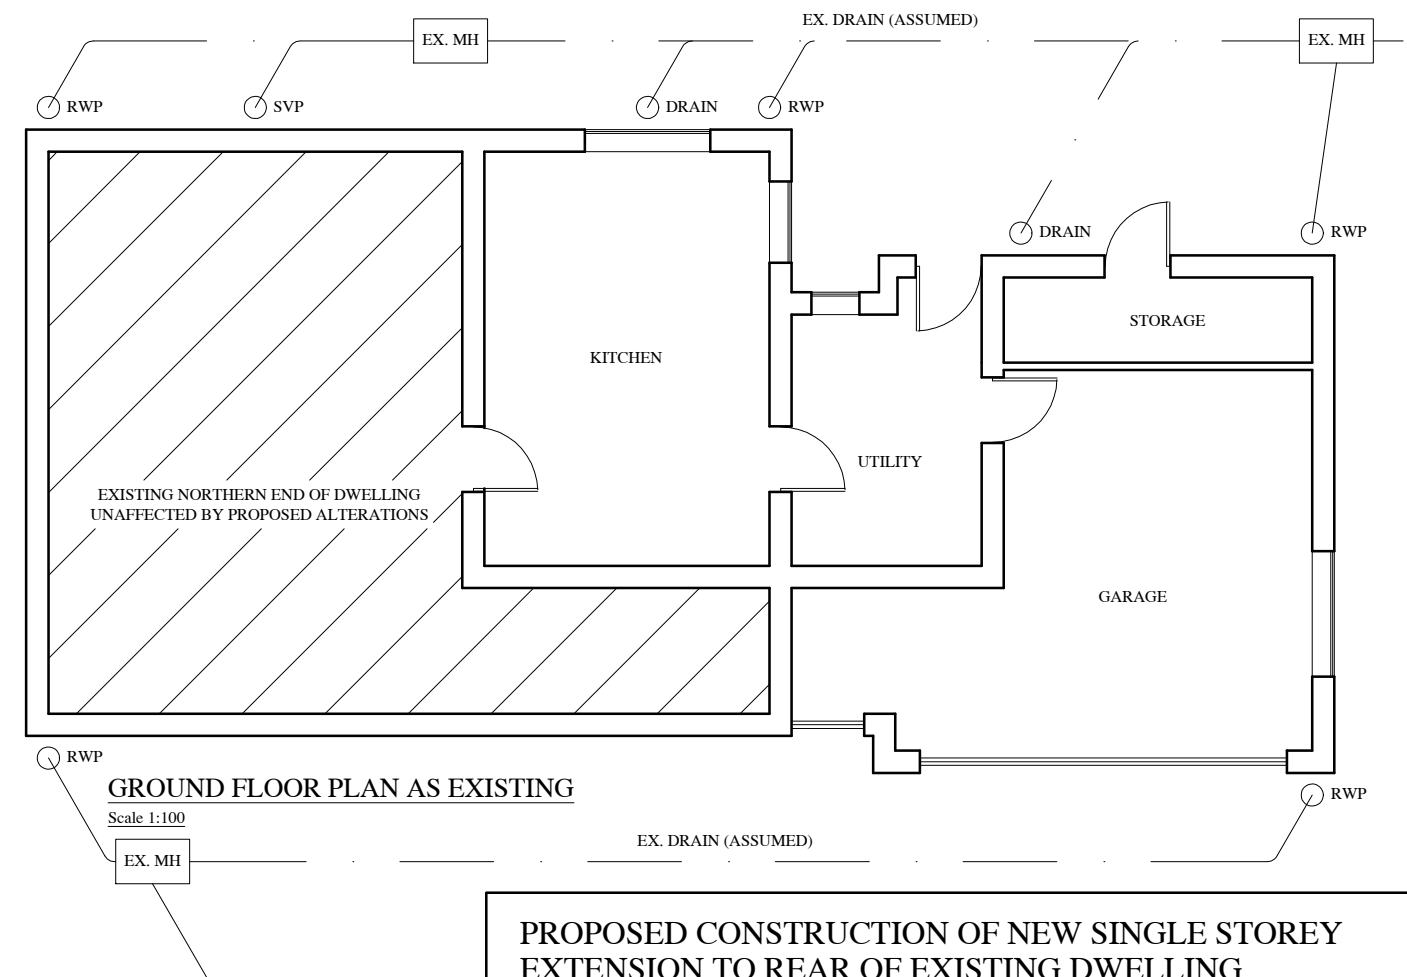

**GROUND FLOOR PLAN AS EXISTING**  
Scale 1:100

**PROPOSED CONSTRUCTION OF NEW SINGLE STOREY  
EXTENSION TO REAR OF EXISTING DWELLING  
FOR MR & MRS VAUGHAN, 7 LANSDOWNE GROVE,  
HILLCREST, WHITEHAVEN, CUMBRIA, CA28 6TD**

December 2020

Mod A

Drg. 002