



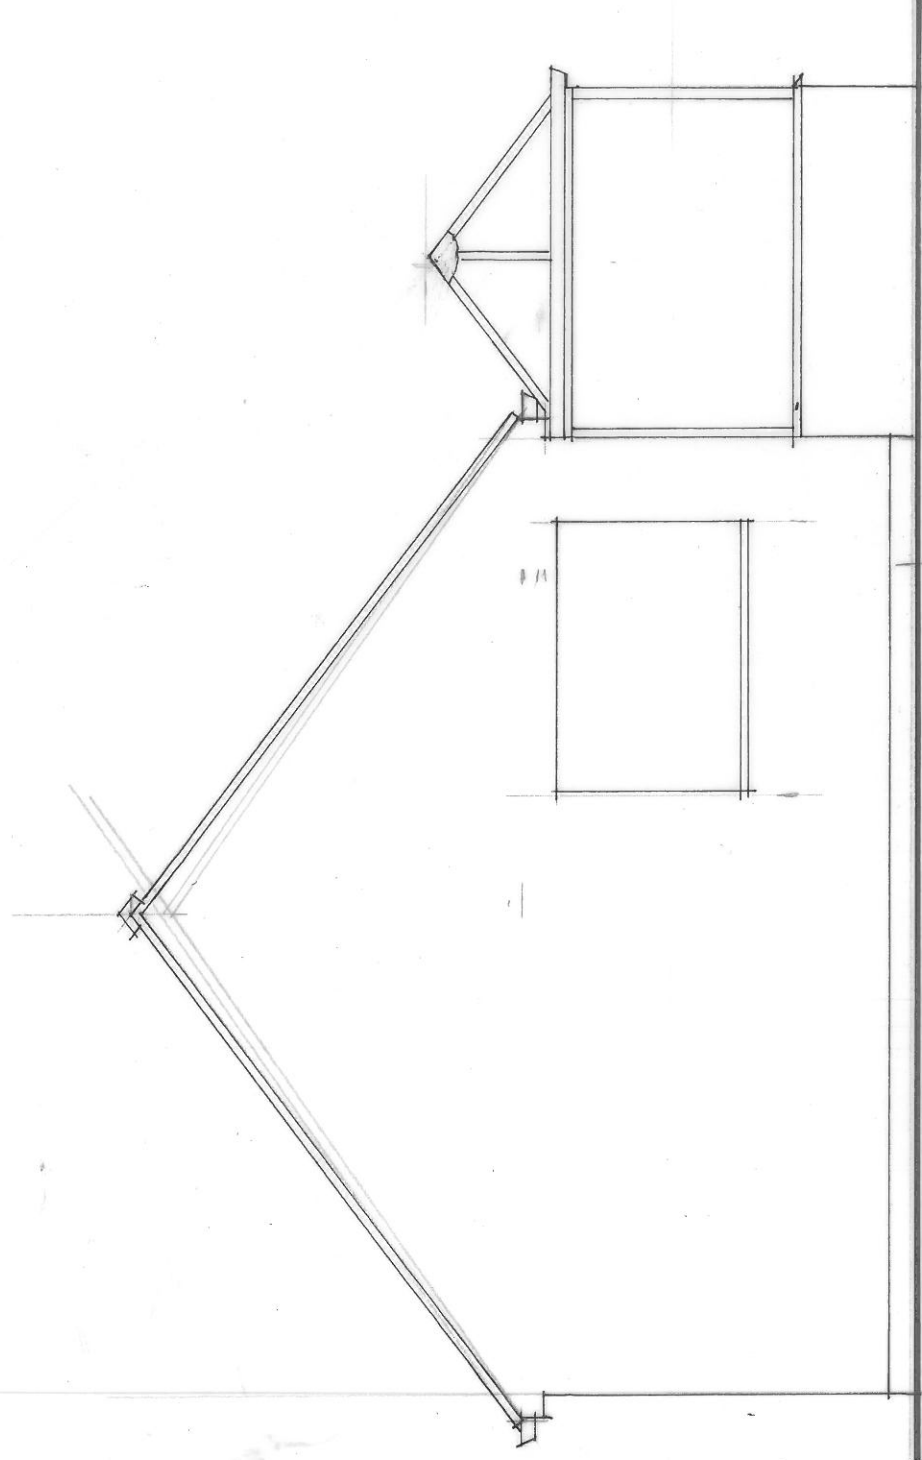

SIDE ELEVATION (SW)

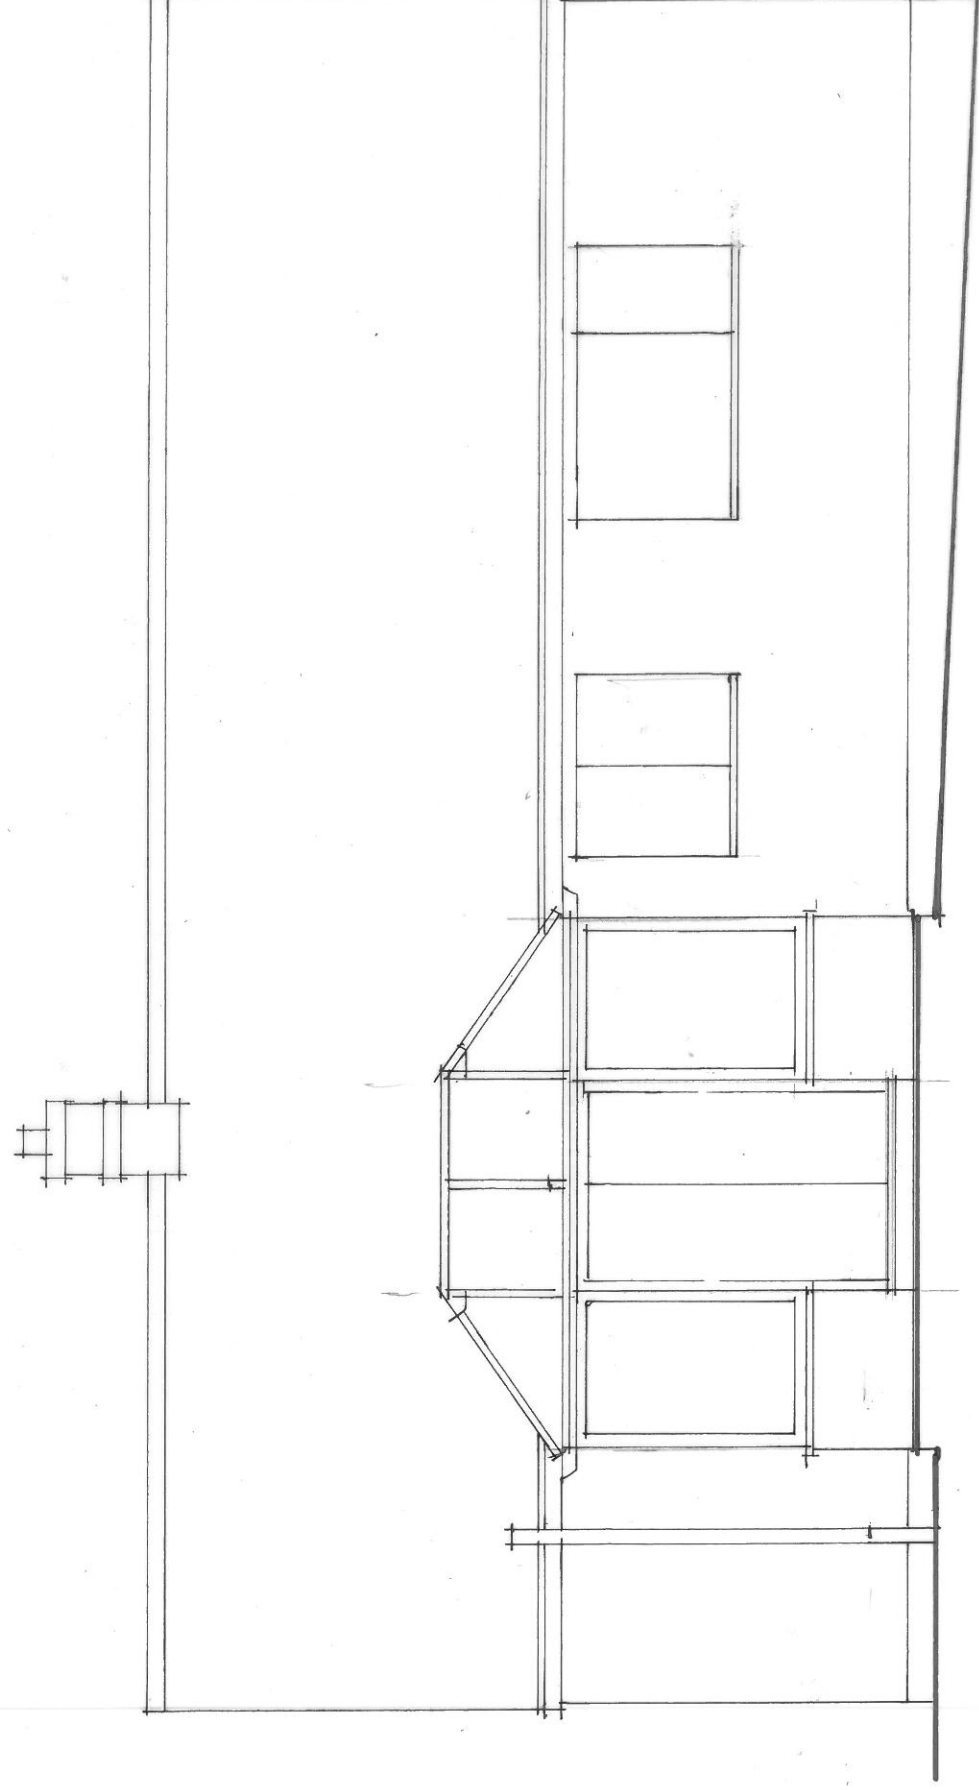

REAR ELEVATION (SE)

PROPOSED DOUBLE STOREY EXTENSION TO PROVIDE GARAGE,
UTILITY, LOUNGE, BEDROOMS AND SINGLE STOREY EXTENSION TO
PROVIDE SUN ROOM

THE BUNGALOW, BIRKS ROAD, CLEATOR MOOR, CA25 5HS.
FOR N. TOMLINSON AND R. KING

EXISTING ELEVATIONS
SCALE 1:50

MAY 2024

NTRK/2