


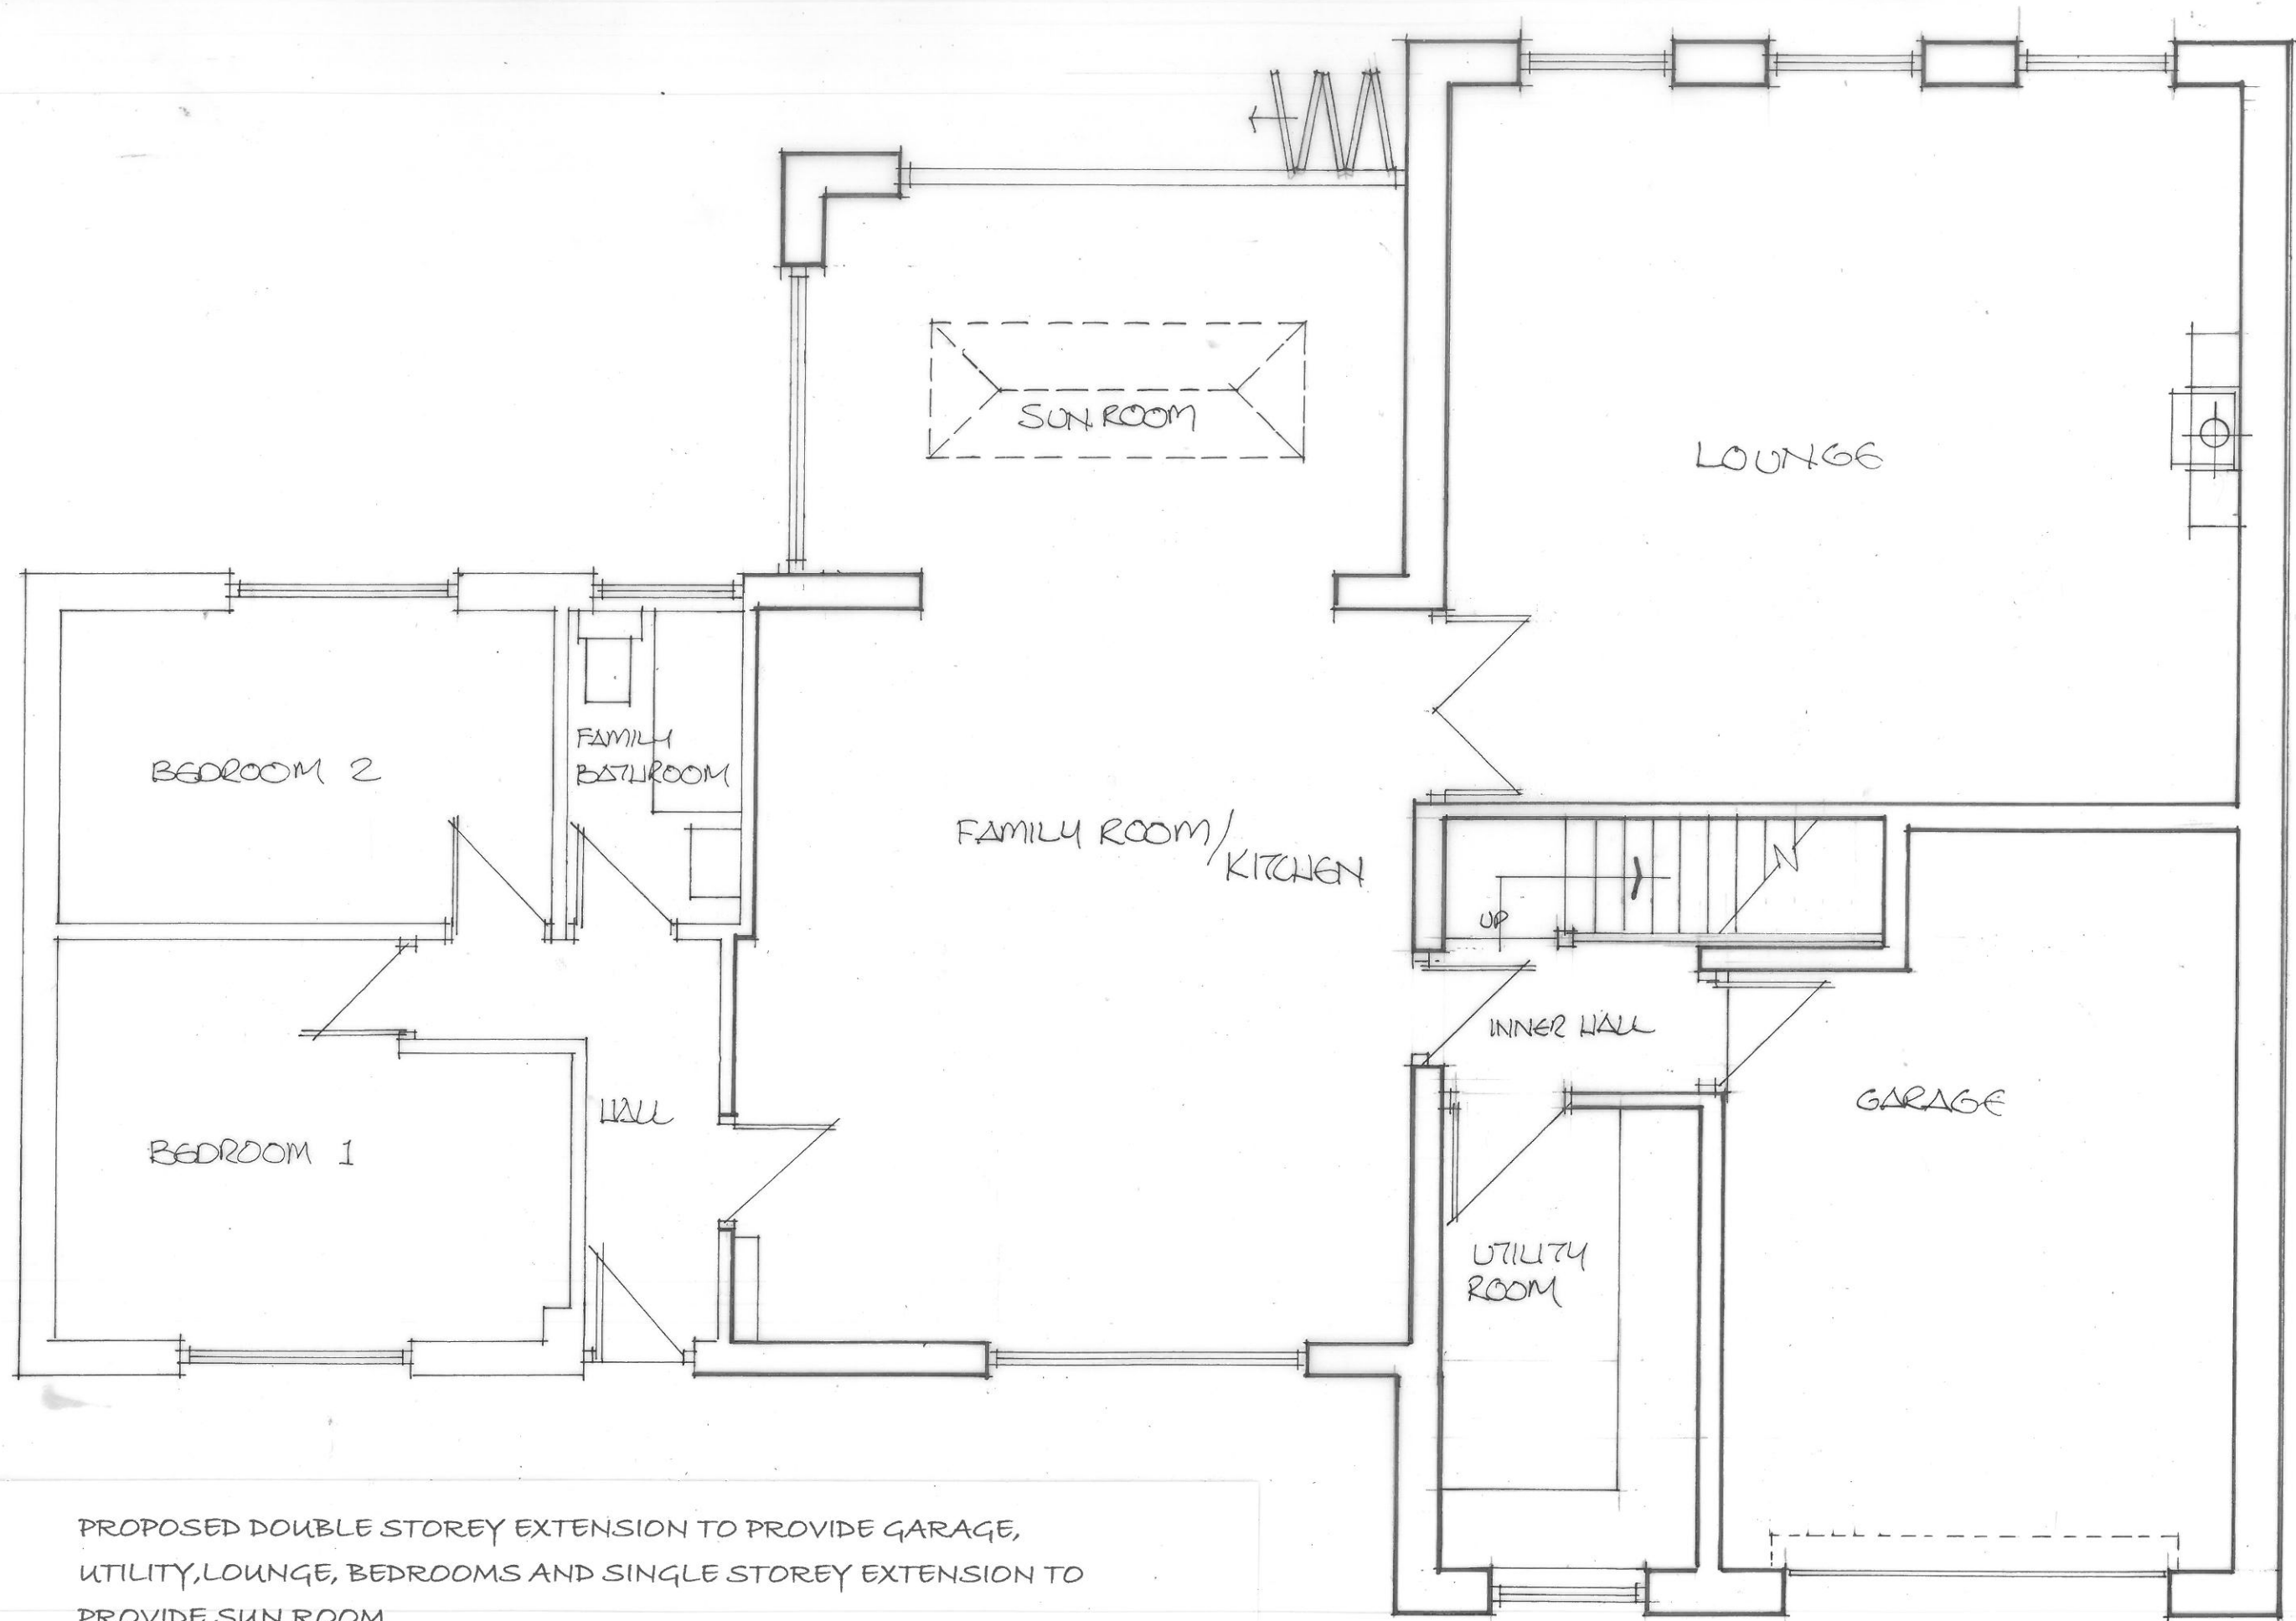

PROPOSED DOUBLE STOREY EXTENSION TO PROVIDE GARAGE,
UTILITY, LOUNGE, BEDROOMS AND SINGLE STOREY EXTENSION TO
PROVIDE SUN ROOM

THE BUNGALOW, BIRKS ROAD, CLEATOR MOOR, CA25 5HS.

FOR N.TOMLINSON AND R.KING

PROPOSED GROUND FLOOR PLAN

SCALE 1:50

MAY 2024

NTRK/3