


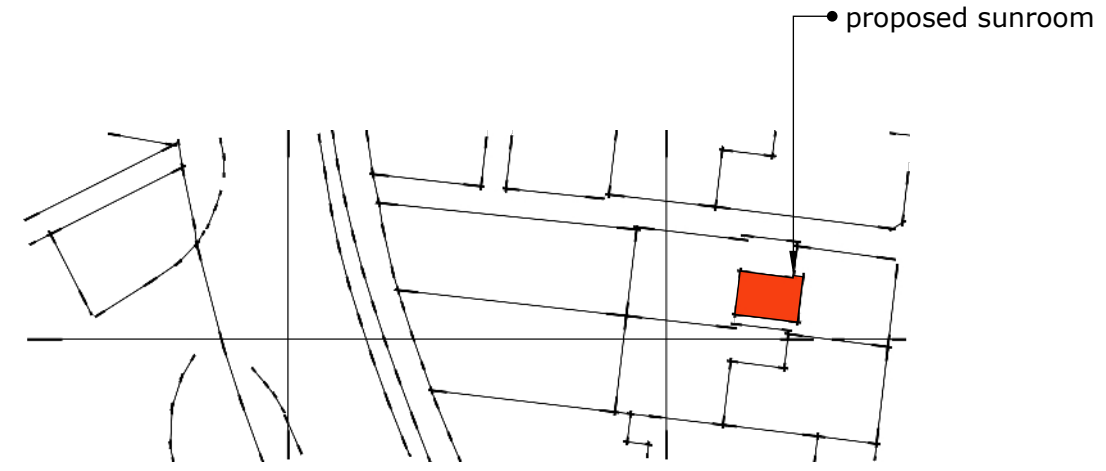


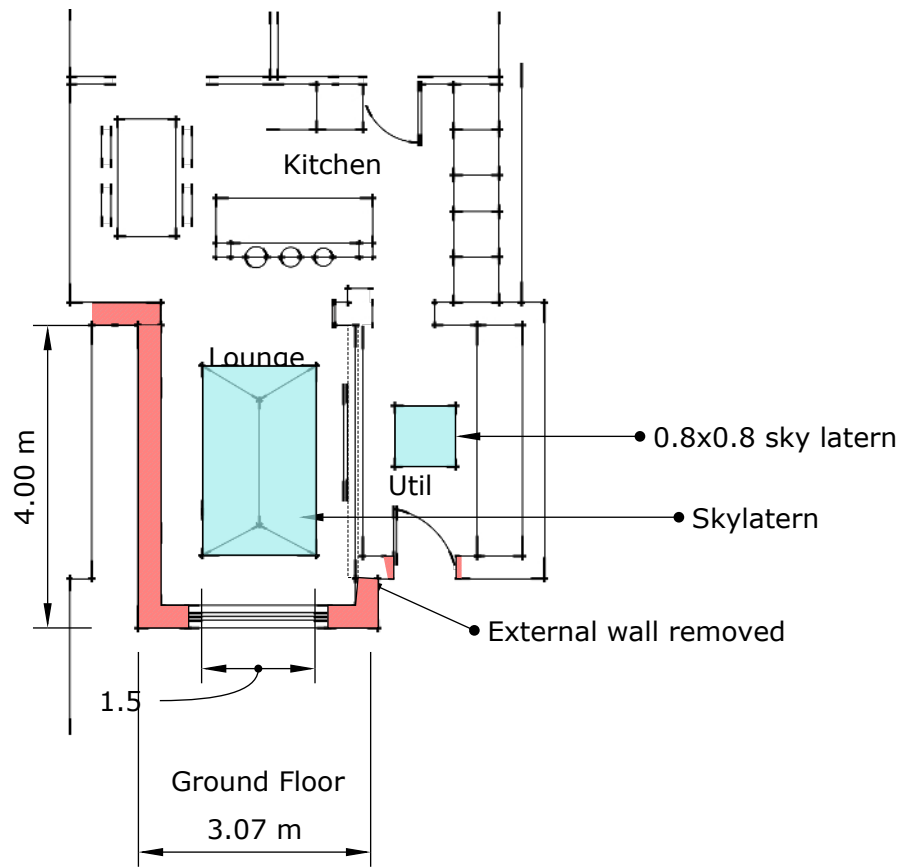


Site Plan 1:500

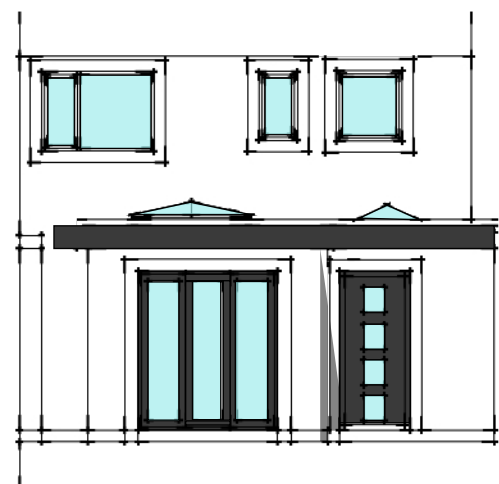

Rear Elevation

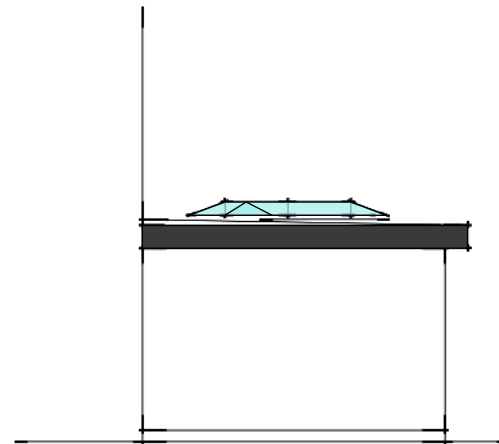

Side Elevation

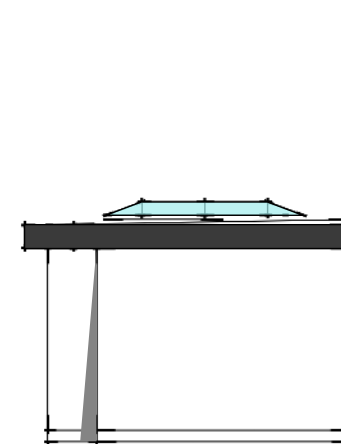

Side Elevation

WDS LTD
WHINBARROW DESIGN SERVICES LIMITED
 CIVIL & STRUCTURAL ENGINEERS
 Whinbarrow House
 Aspatria, Cumbria,
 CA7 2PJ
 Tel/Fax: 016973 21984
 Mob: 07803 943 248

CLIENT
Mr Whitelock

PROJECT
Sunroom Extension
68 Caldbeck Road
Red Inning,
Whitehaven

DRAWING TITLE
Proposed

STATUS
Plan

DATE
Jan 20


SCALE
1:100@A3

DRAWN BY
MA


CHECKED BY
TS

DRAWING No,
WDS- 05-NK/101


REV
A

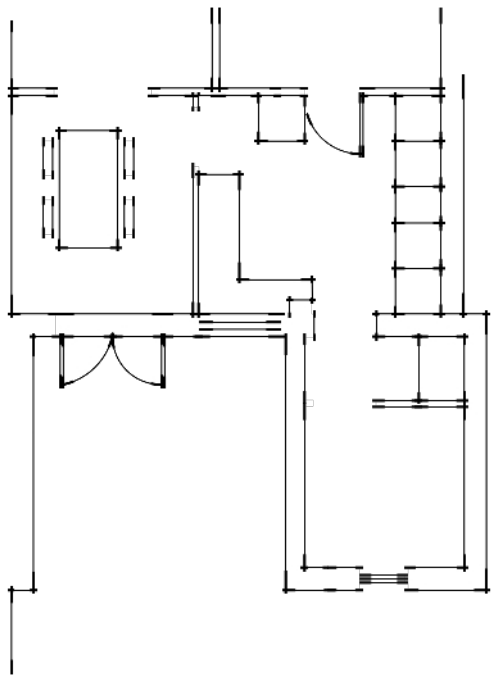


Existing Plan

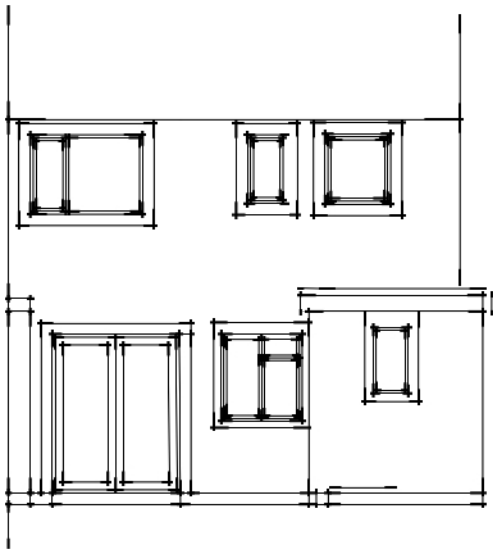


Existing Rear

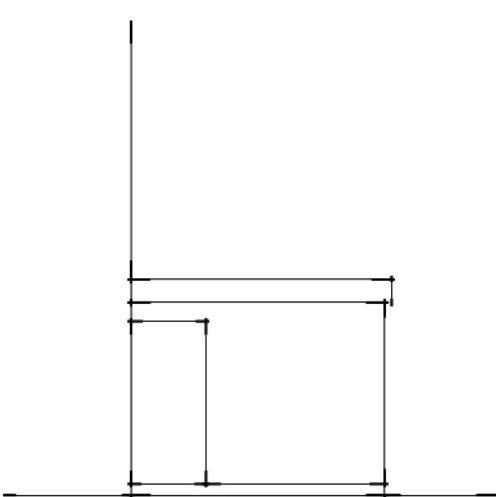

Existing Side

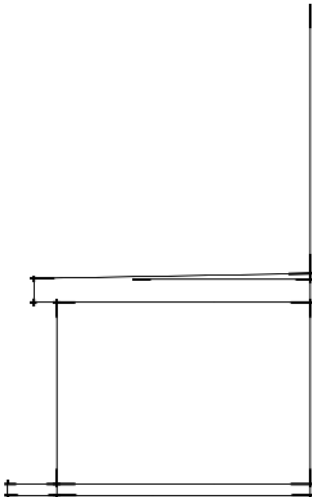

Existing Side

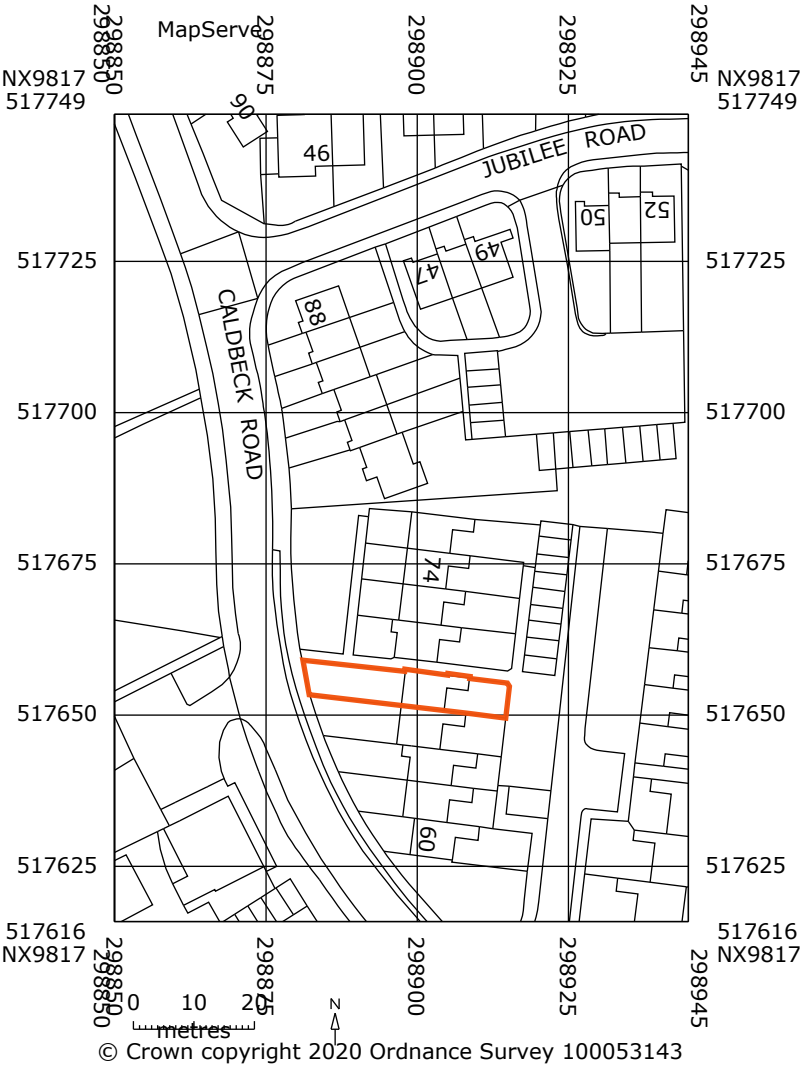

Site Plan 1:1250

WDS LTD WHINBARROW DESIGN SERVICES LIMITED CIVIL & STRUCTURAL ENGINEERS Whinbarrow House Aspatria, Cumbria, CA7 2PJ Tel/Fax: 016973 21984 Mob: 07803 943 248	CLIENT Mr Whitelock PROJECT Sunroom Extension 68 Caldbeck Road Red Ioning, Whitehaven DRAWING TITLE Existing	STATUS Plan DATE Jan 20 DRAWN BY MA DRAWING No, WDS- 05-NK/100	SCALE 1:100@A3 CHECKED BY TS REV A
---	---	--	--