






FRONT ELEVATION

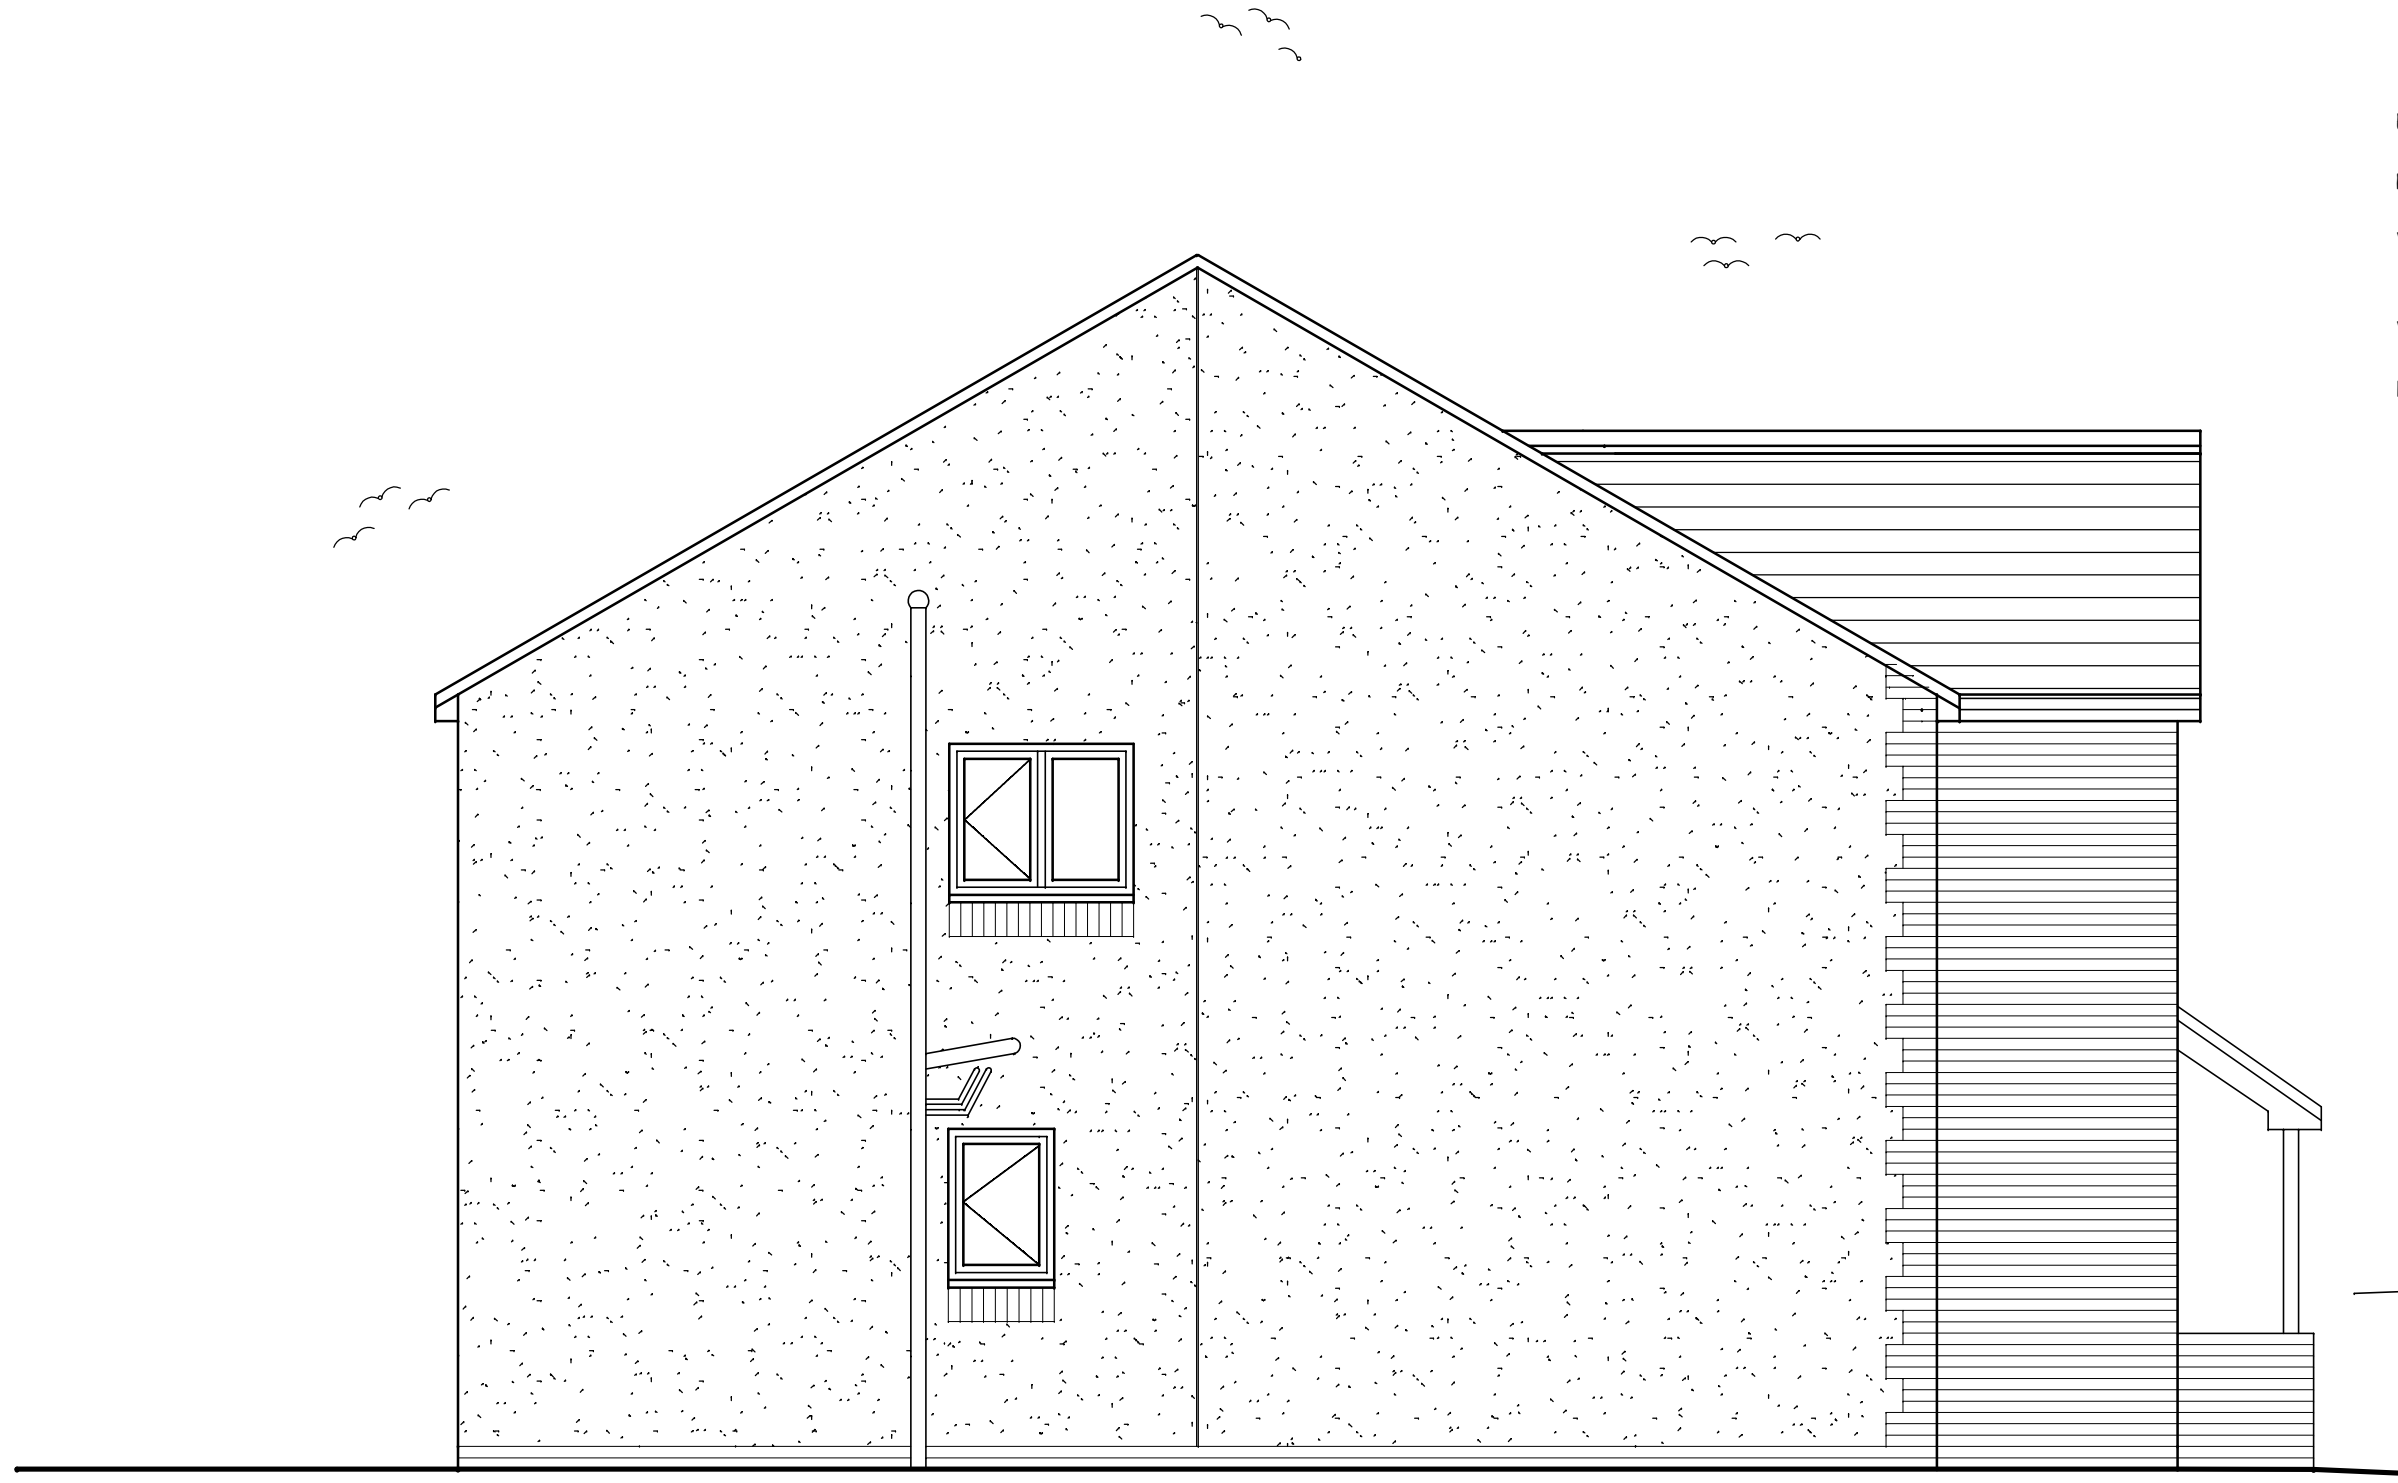

SIDE ELEVATION

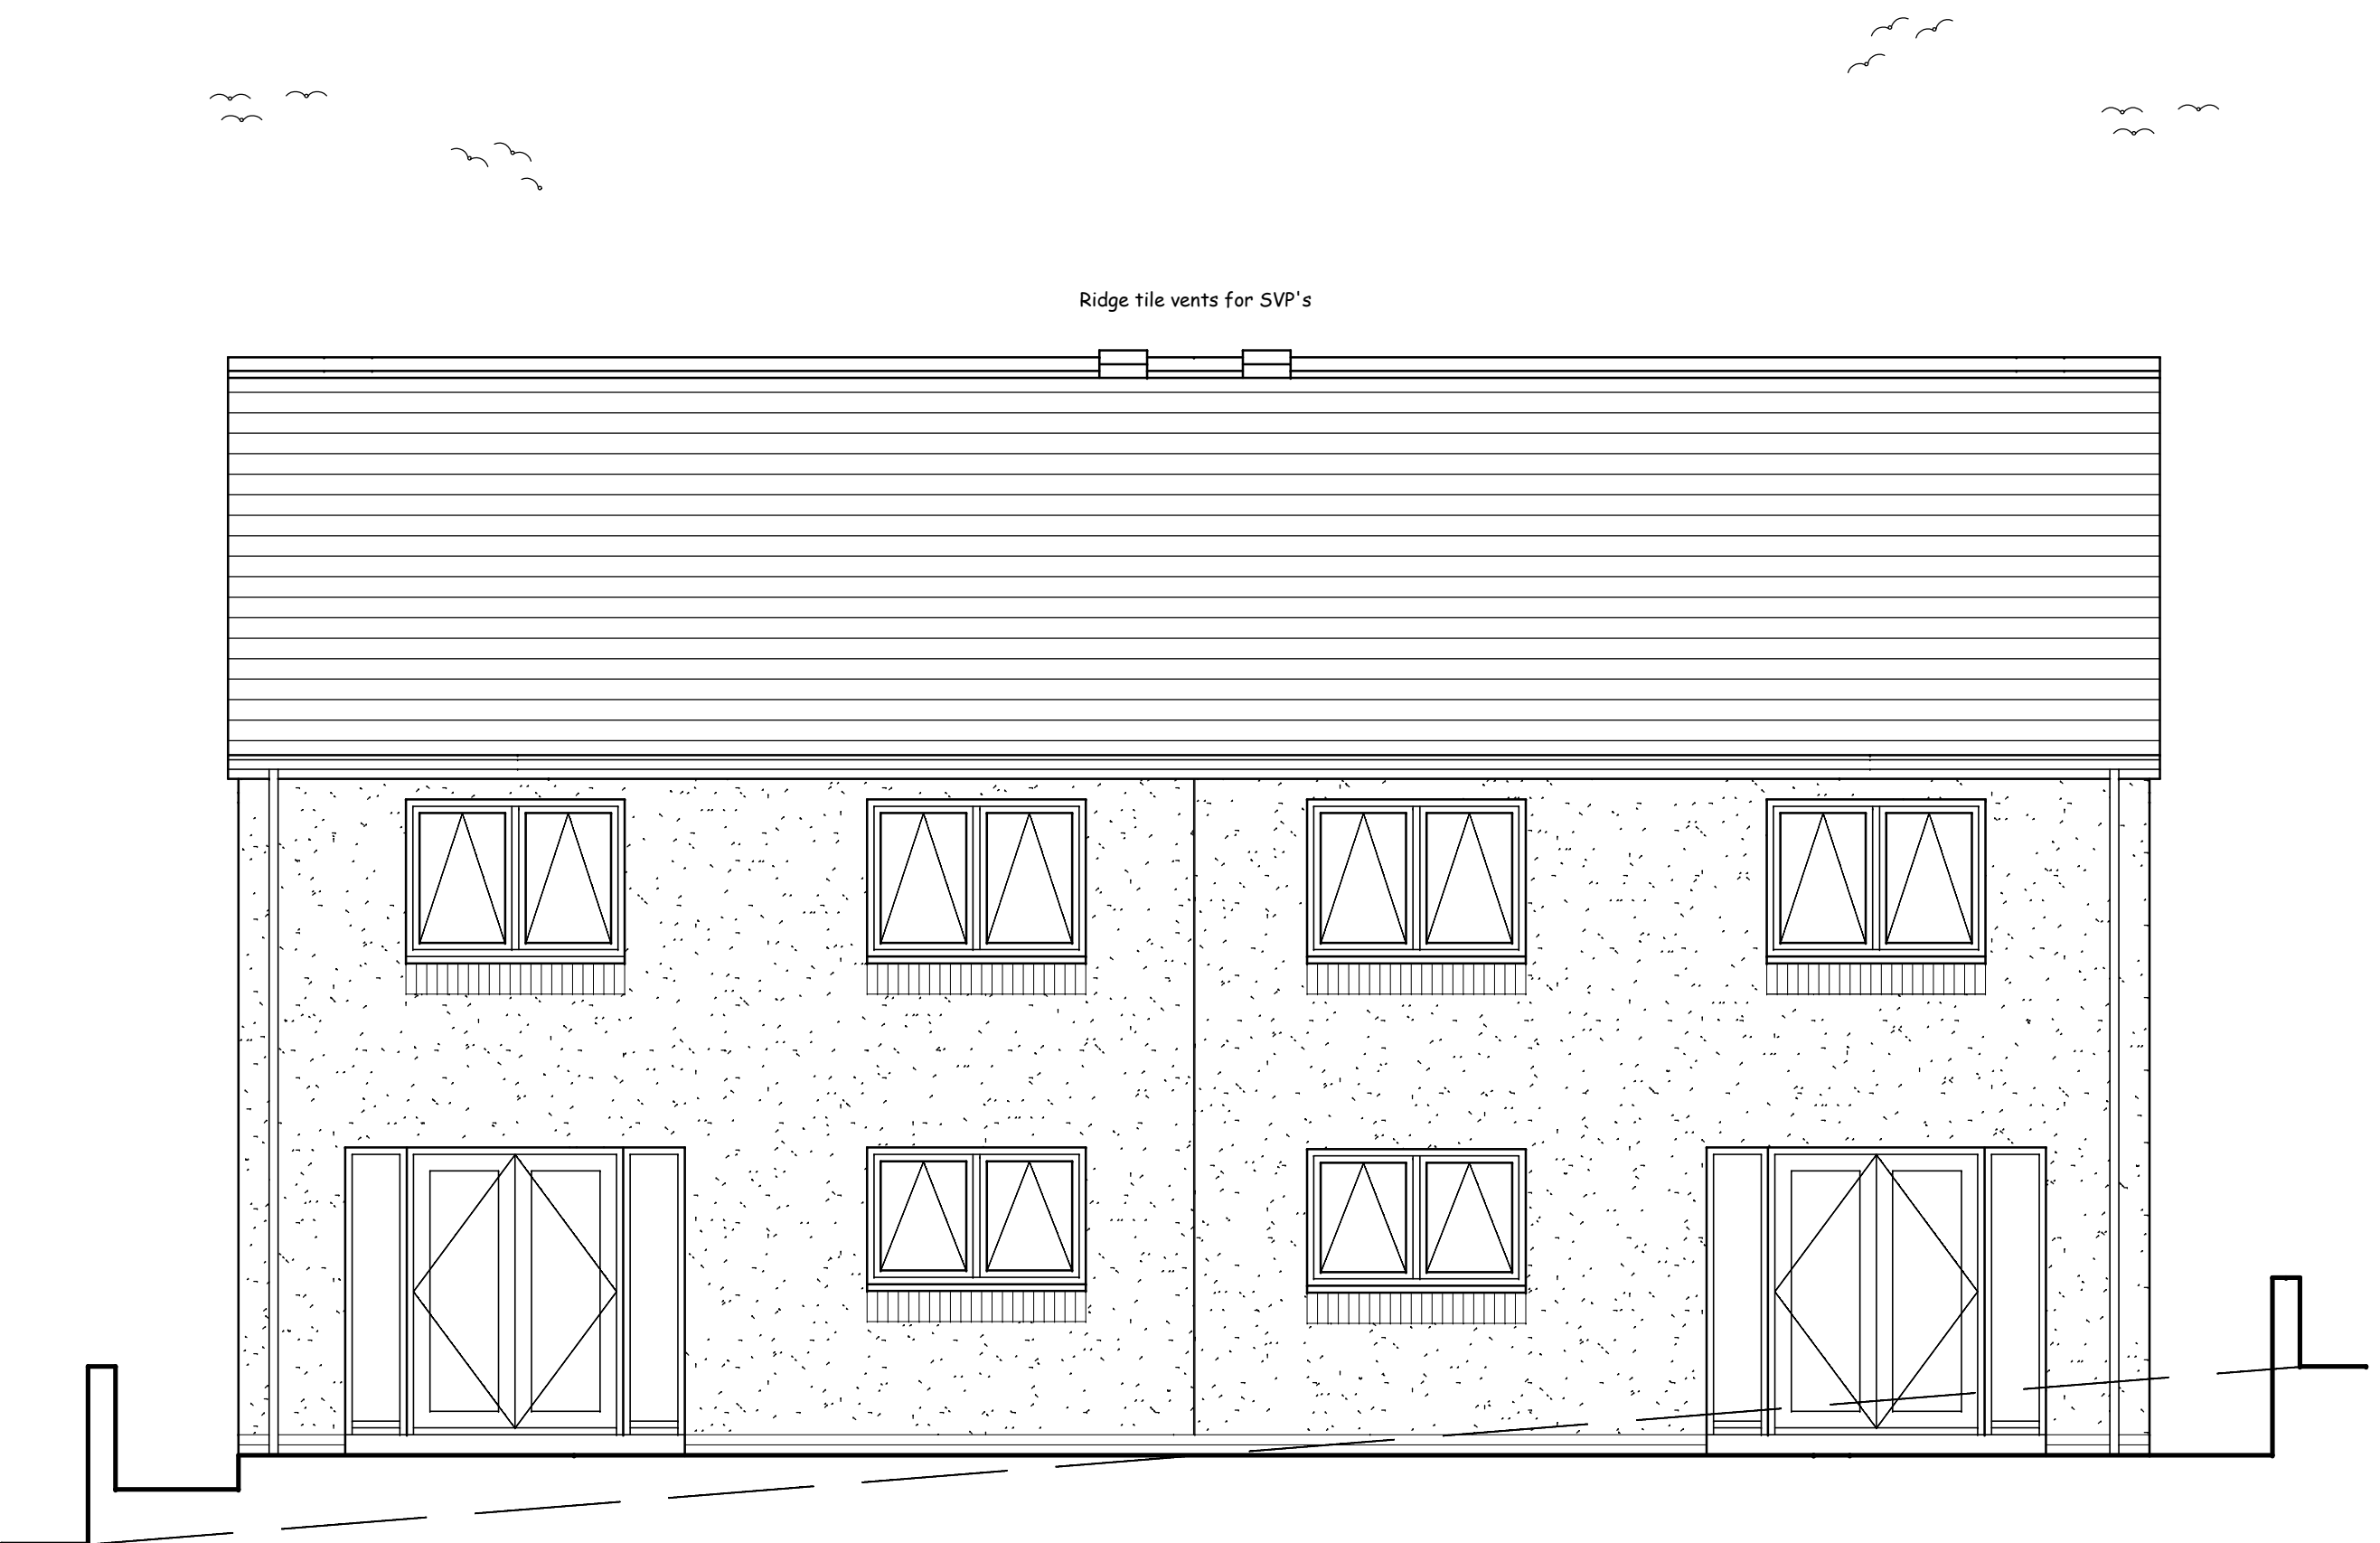

REAR ELEVATION

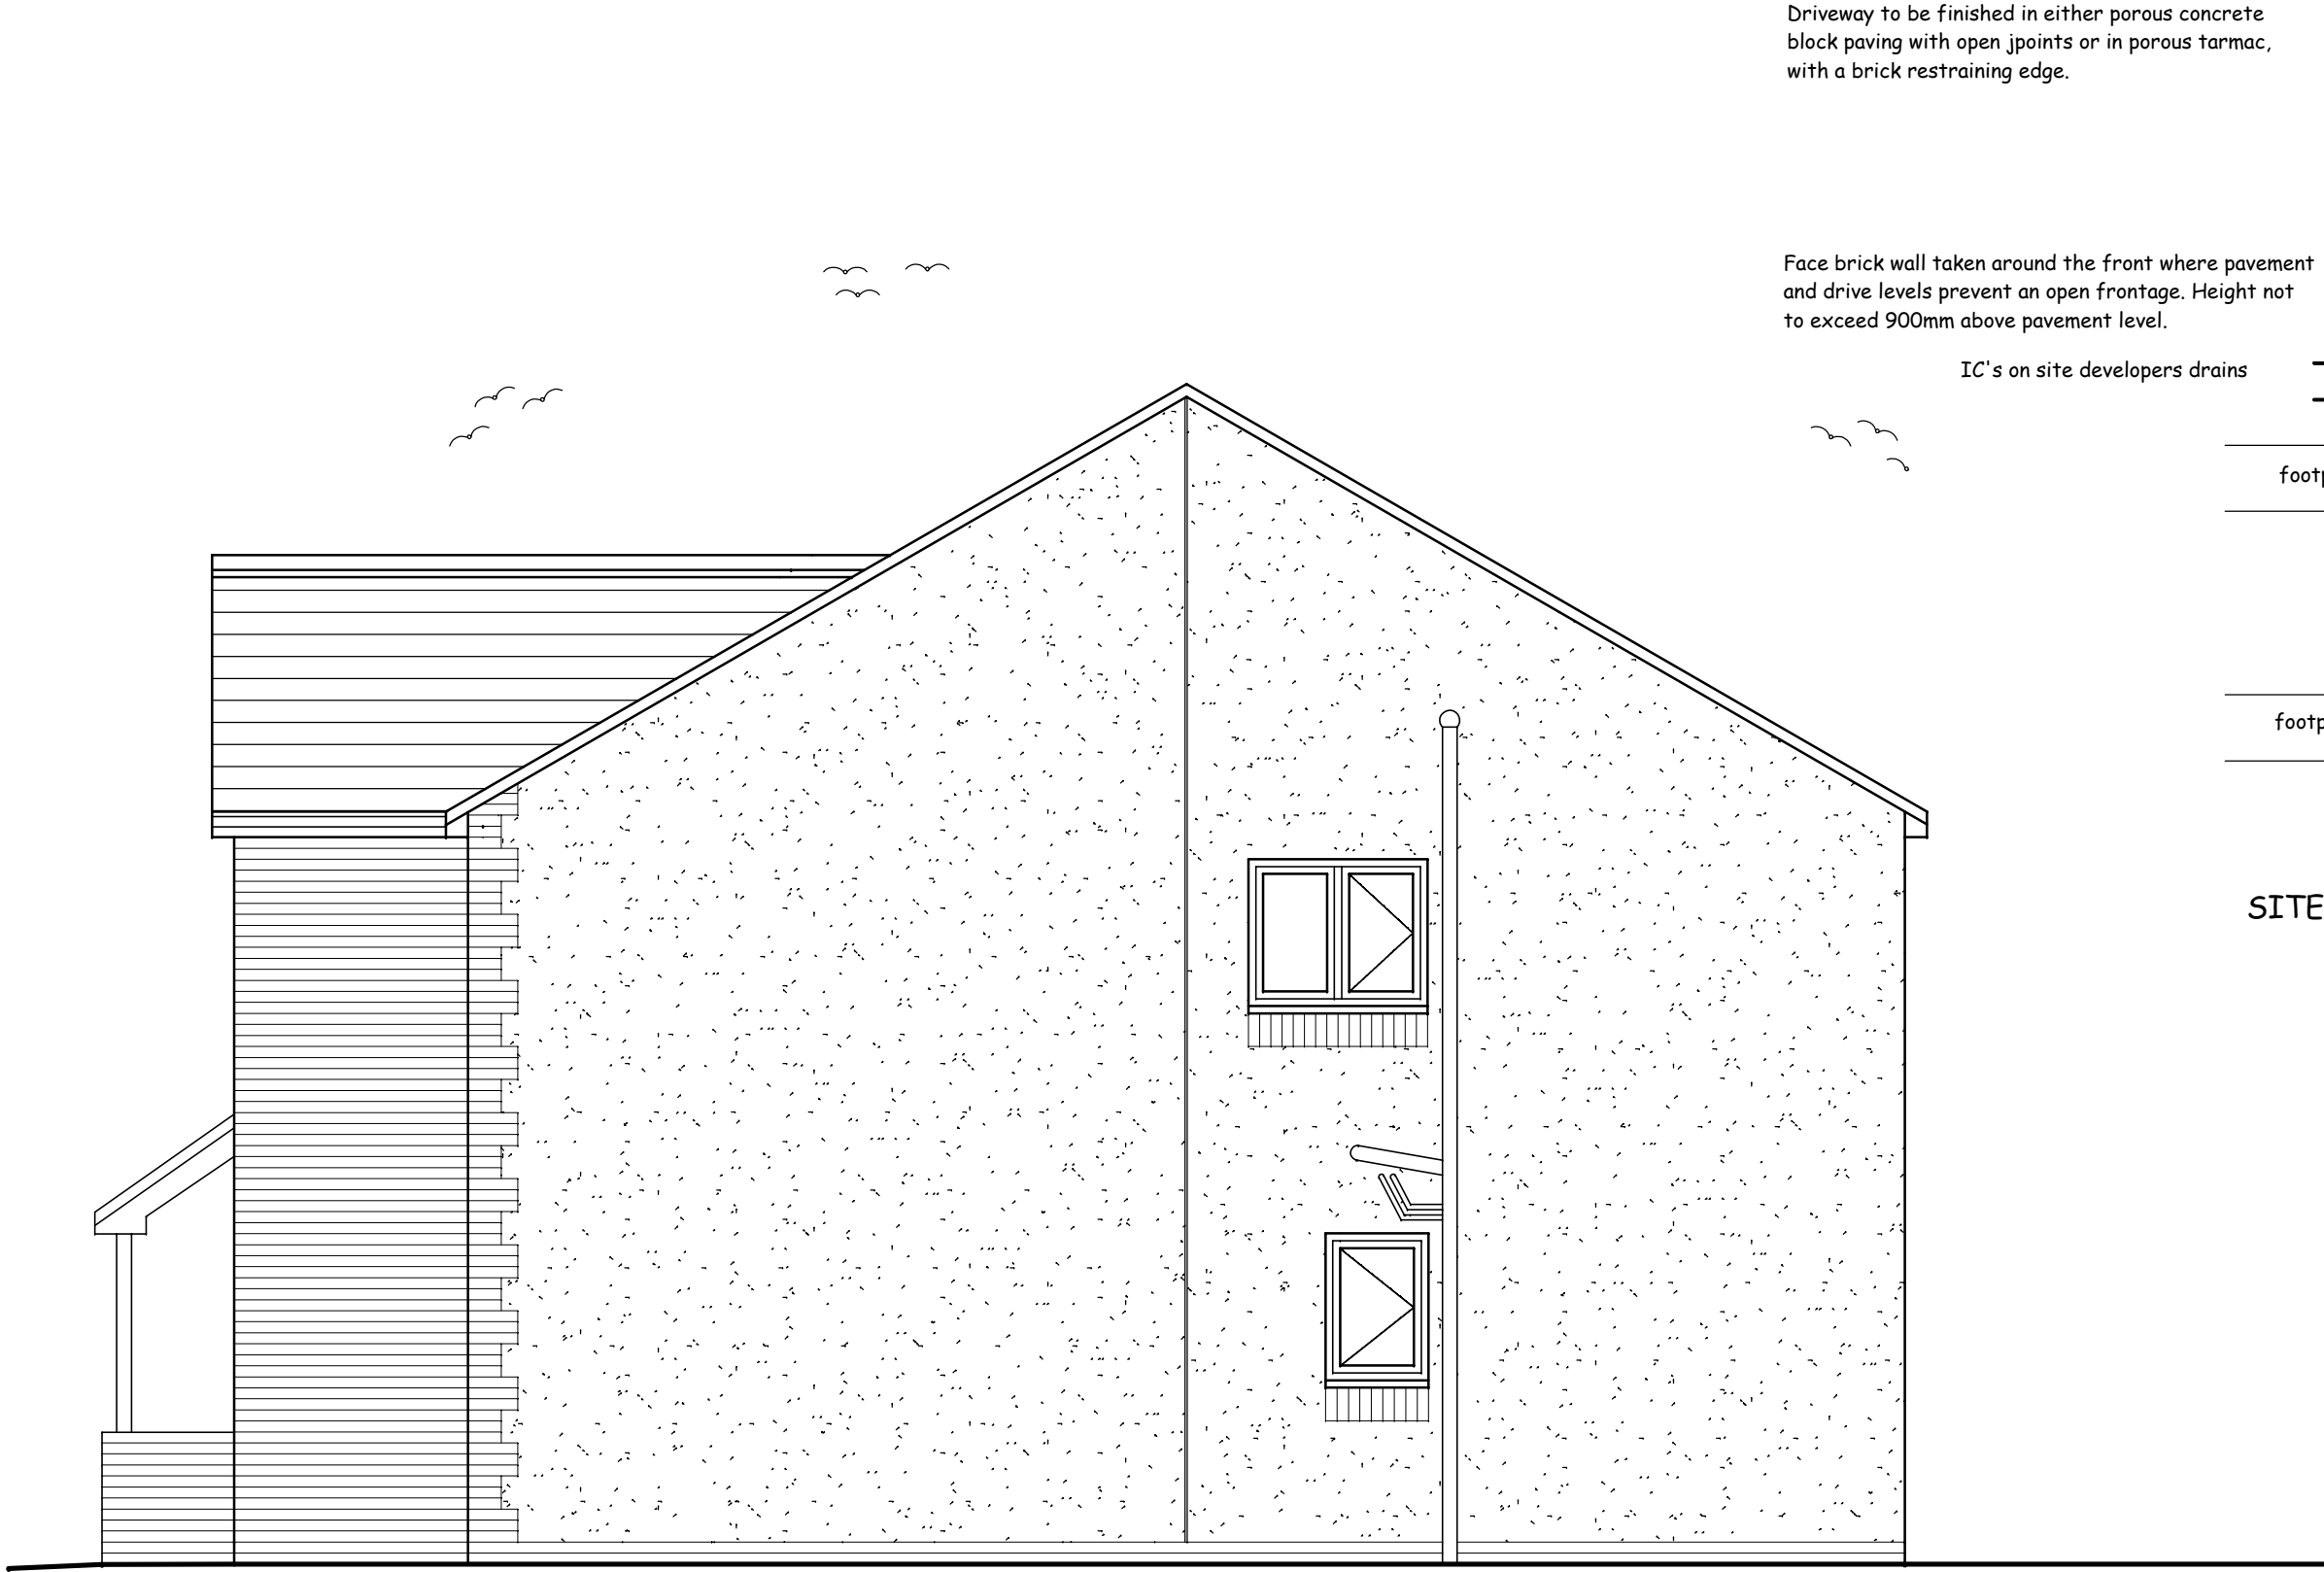

SIDE ELEVATION



EXTERNAL FINISHES

ROOF - Grey, flat profile tiles, matching ridge.


WALLS - Traditional farmhouse antique blend face brickwork, off white dash or smooth resin render.

WINDOWS - White frames, double glazed. Art stone cills.

FRONT ENTRANCE DOOR - Black security door, white frame.

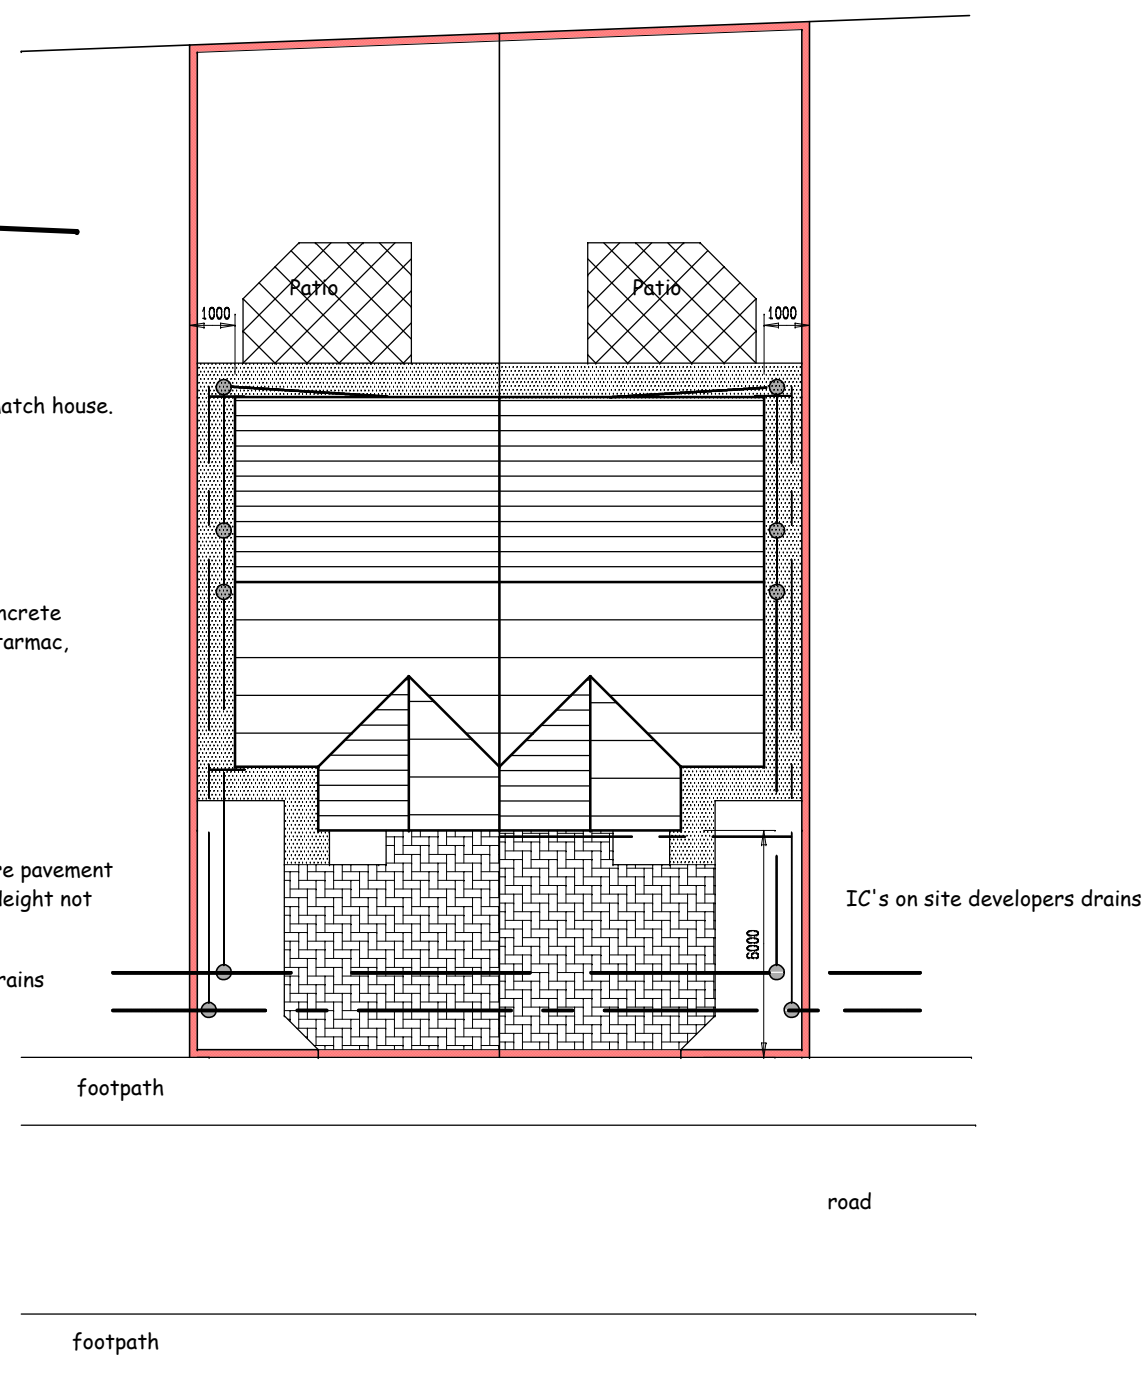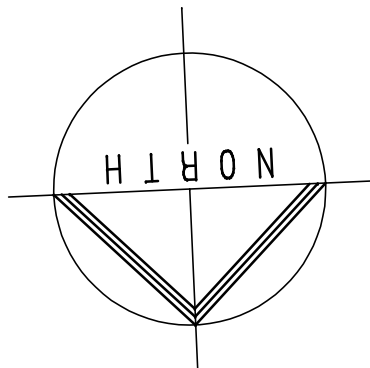

SITE LAYOUT

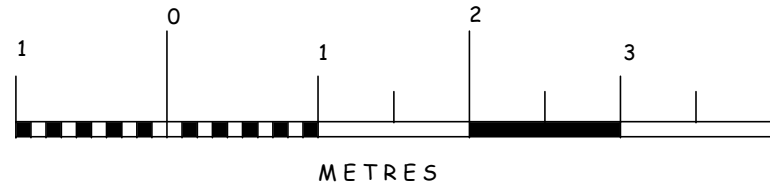

Alan B Freeman Ltd
01946 692800 alanbfreeman@gmail.com
63 Elizabeth Crescent Whitehaven Cumbria CA28 6JQ
Architectural Technology, Building & Design Consultancy

The Contractor is responsible for setting out. Any discrepancies to be reported to the above practice immediately.

This drawing is copyright. No copies can be made without prior approval of the above practice.

PROPOSED PAIR OF DWELLINGS ON
PLOTS 40,41 and 42, FORMER WHITE
SCHOOL SITE KELLS WHITEHAVEN.

SCALE 1/50 & 1/200 A1 original

DWG NO. 2017.735.028

REV. A Building Regulation notes
B Roof angle and cills amended. External SVP