




SIDE ELEVATION 1

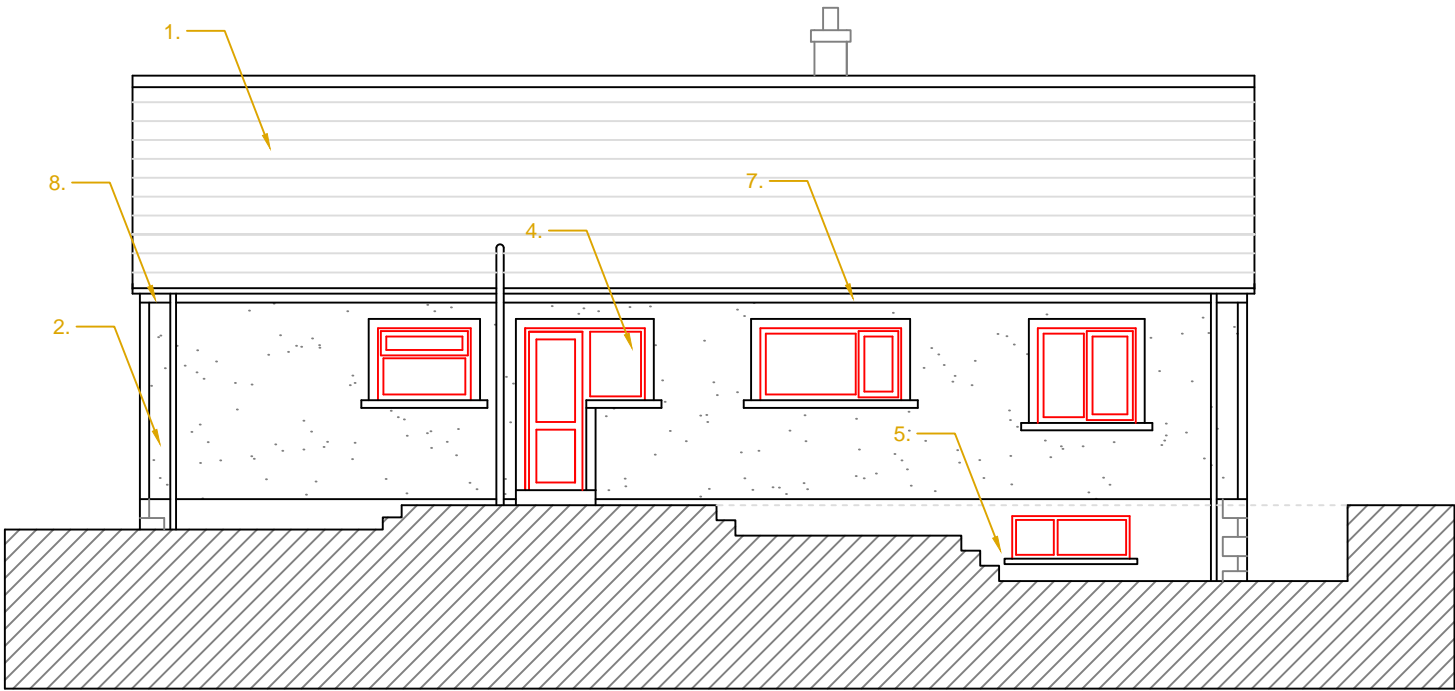

REAR ELEVATION

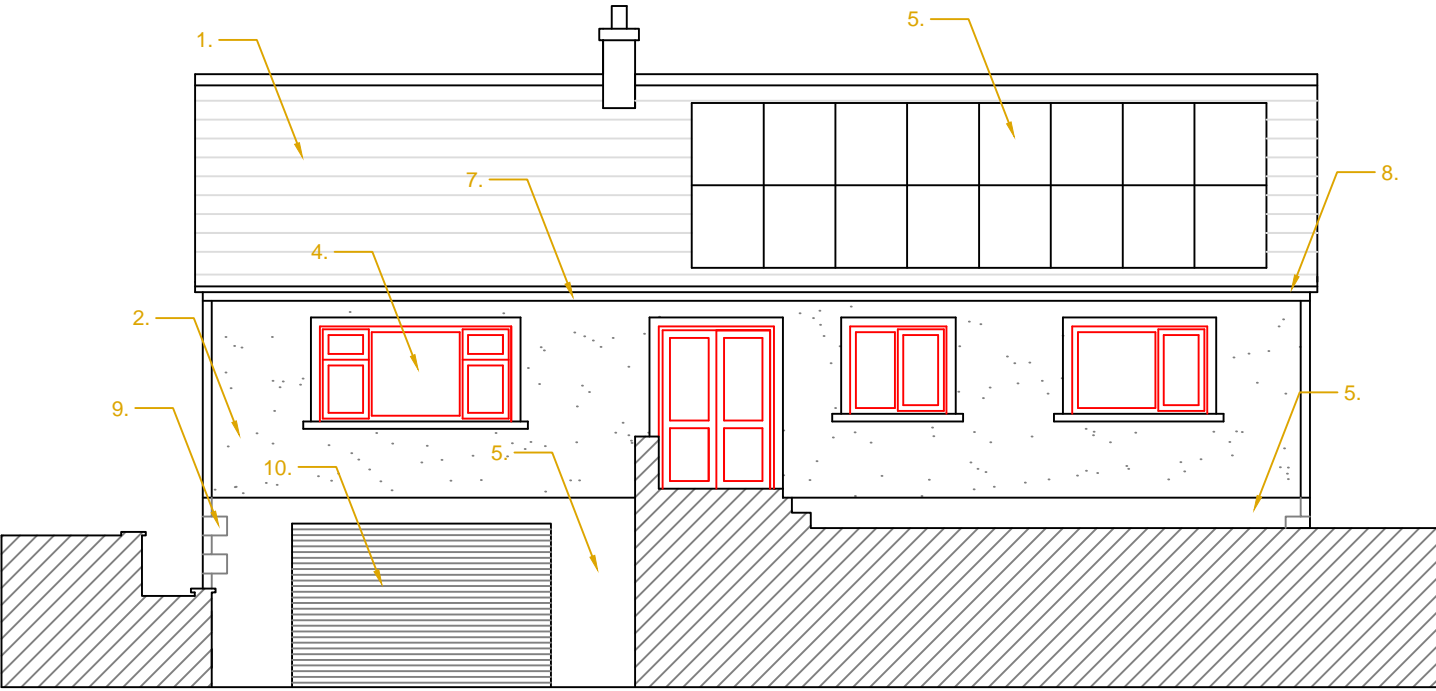

FRONT ELEVATION 1

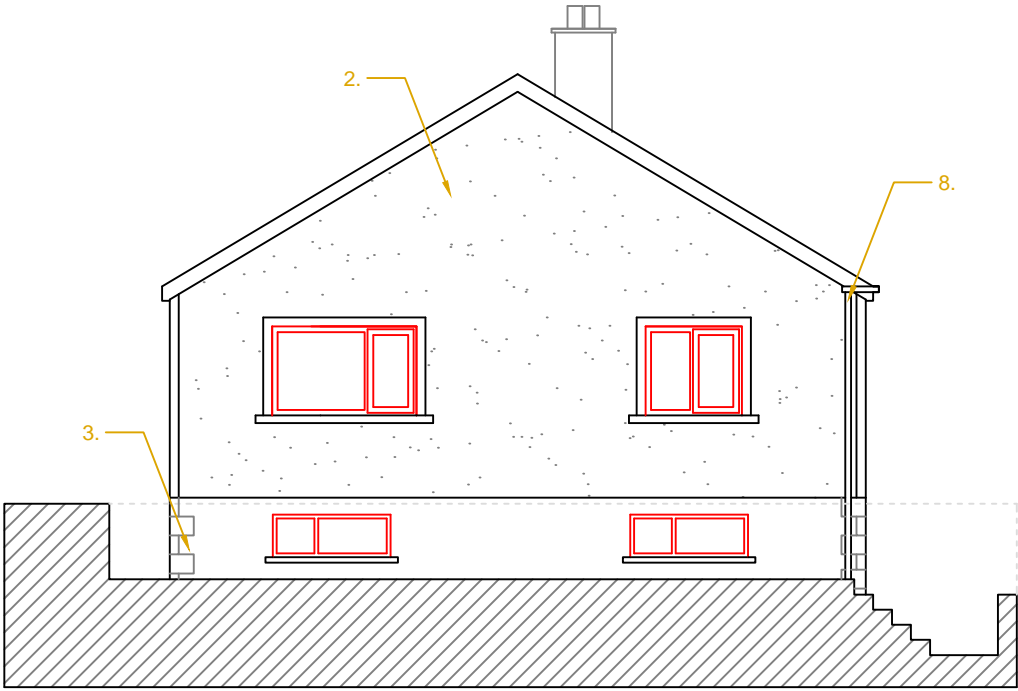

SIDE ELEVATION 2

- Materials:
- 1. Concrete tile (Dark Grey)
 - 2. Dash (Light Grey)
 - 3. Brickwork
 - 4. uPVC windows/doors (White)
 - 5. Stone brickwork mixed sizes
 - 6. Solar panels
 - 7. uPVC RWG (White)
 - 8. uPVC soffit/fascia (White)
 - 9. Stone quins
 - 10. Coated steel garage door (Black)

Contact:

Client:
Rowlands

Project:
Single Storey Extension & Internal Alterations
Omega, Cleator Moor, CA25 5QR

Drawing Title:
Existing Elevations

Scale: 1:100 @ A3
Sheet: 13/04/2021

Drawing No: 002
Revision: 1