




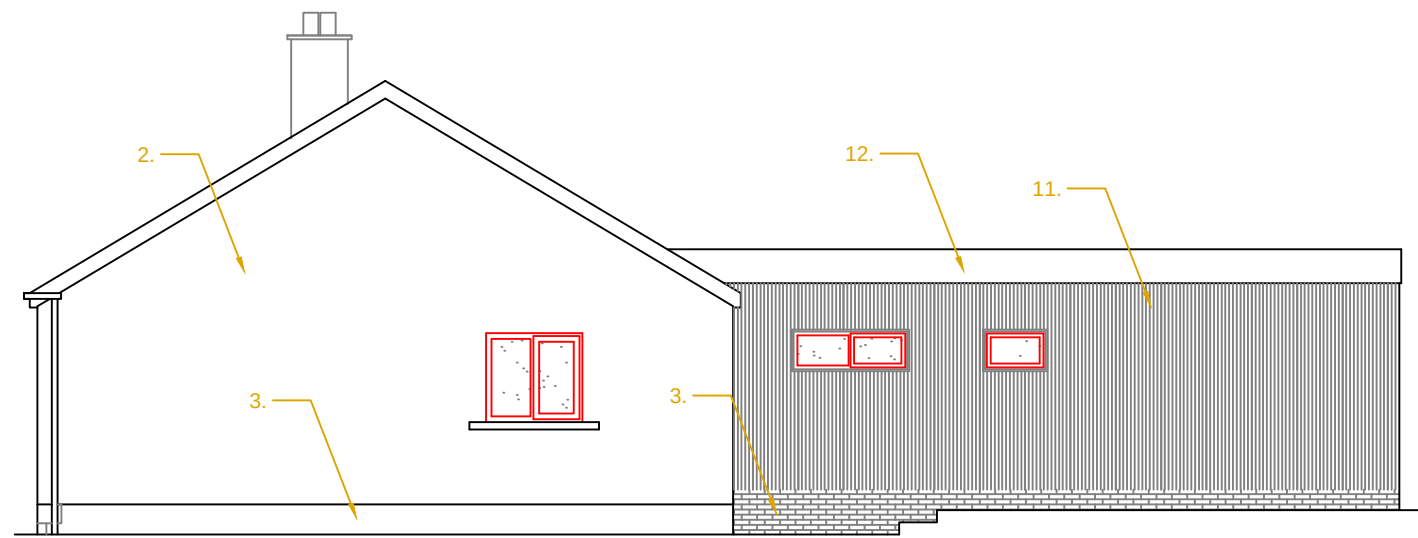


SIDE ELEVATION 1

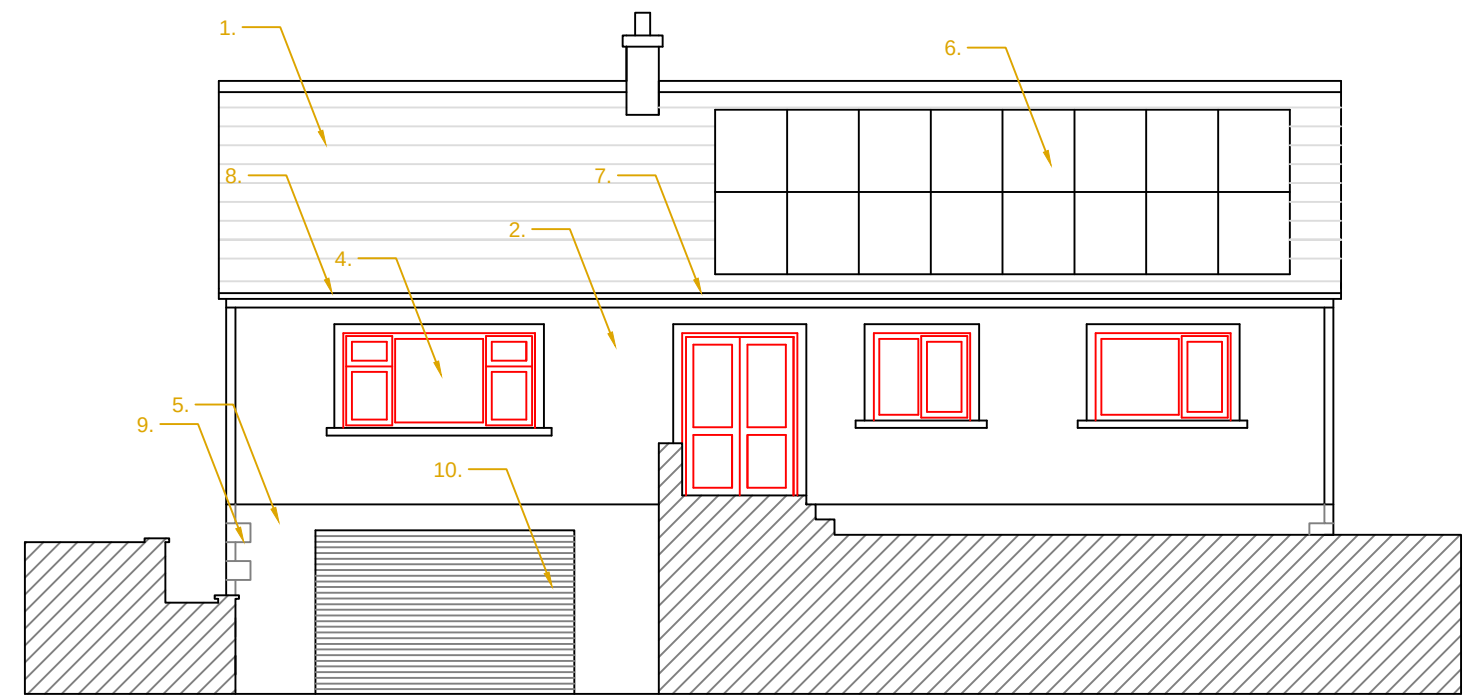

FRONT ELEVATION

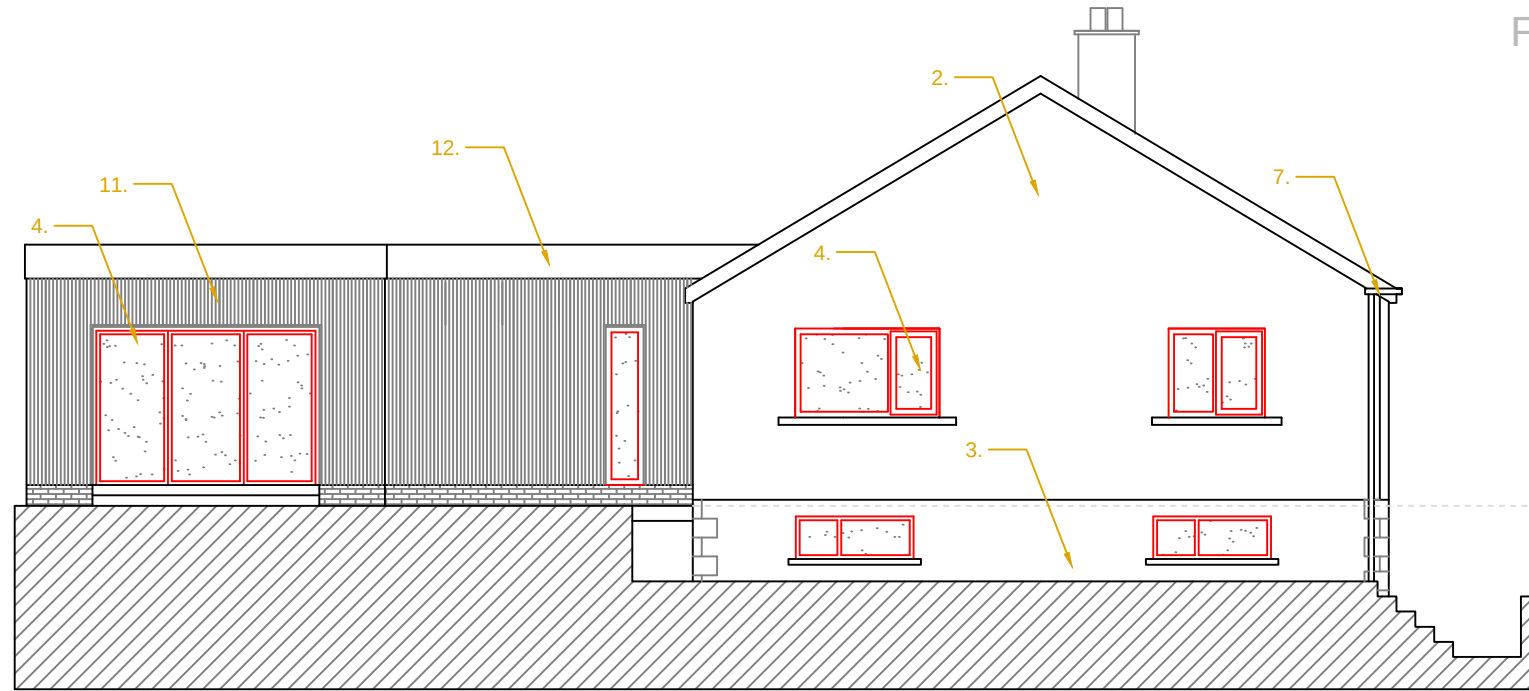

SIDE ELEVATION 2

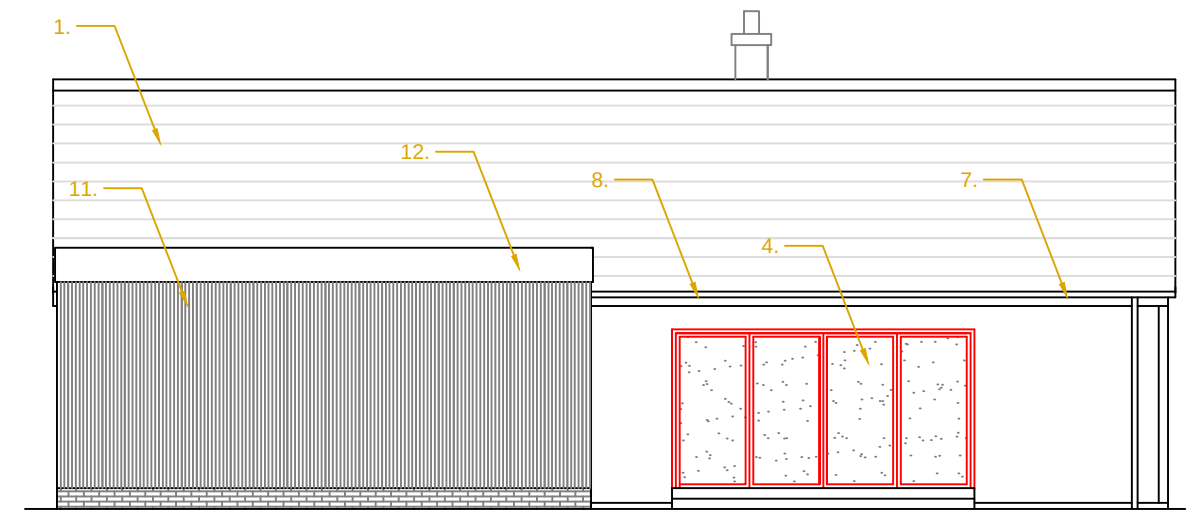

REAR ELEVATION

Materials:

1. Existing concrete tile (Dark Grey)
2. KRender TC10 (White)
3. Brickwork painted black
4. Aluminium windows / doors (Black)
5. Existing stone brickwork (mixed sizes) to be retained
6. Solar panels
7. uPVC RWG (Black)
8. uPVC soffit/fascia (Black)
9. Existing stone quoins to be retained
10. Coated steel garage door (Black)
11. Timber cladding (Natural)
12. Aluminium Fascia (Black)

Contact:

Client:

Rowlands

Project:

Single Storey Extension & Internal Alterations

Omega, Cleator Moor, CA25 5QR

Drawing Title:

Proposed Elevations

Scale:

1:100 @ A3

Sheet:

1

Date:

13/04/2021

Drawing No:

004

Revision:

1