




OLD LIGHTHOUSE
EAST FACING ELEVATION


OLD LIGHTHOUSE
NORTH FACING ELEVATION

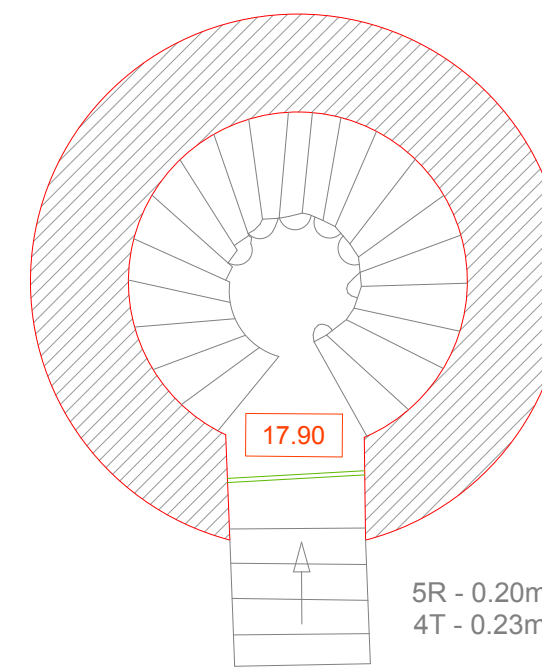

OLD LIGHTHOUSE
FLOOR PLAN



OLD LIGHTHOUSE
SOUTH FACING ELEVATION

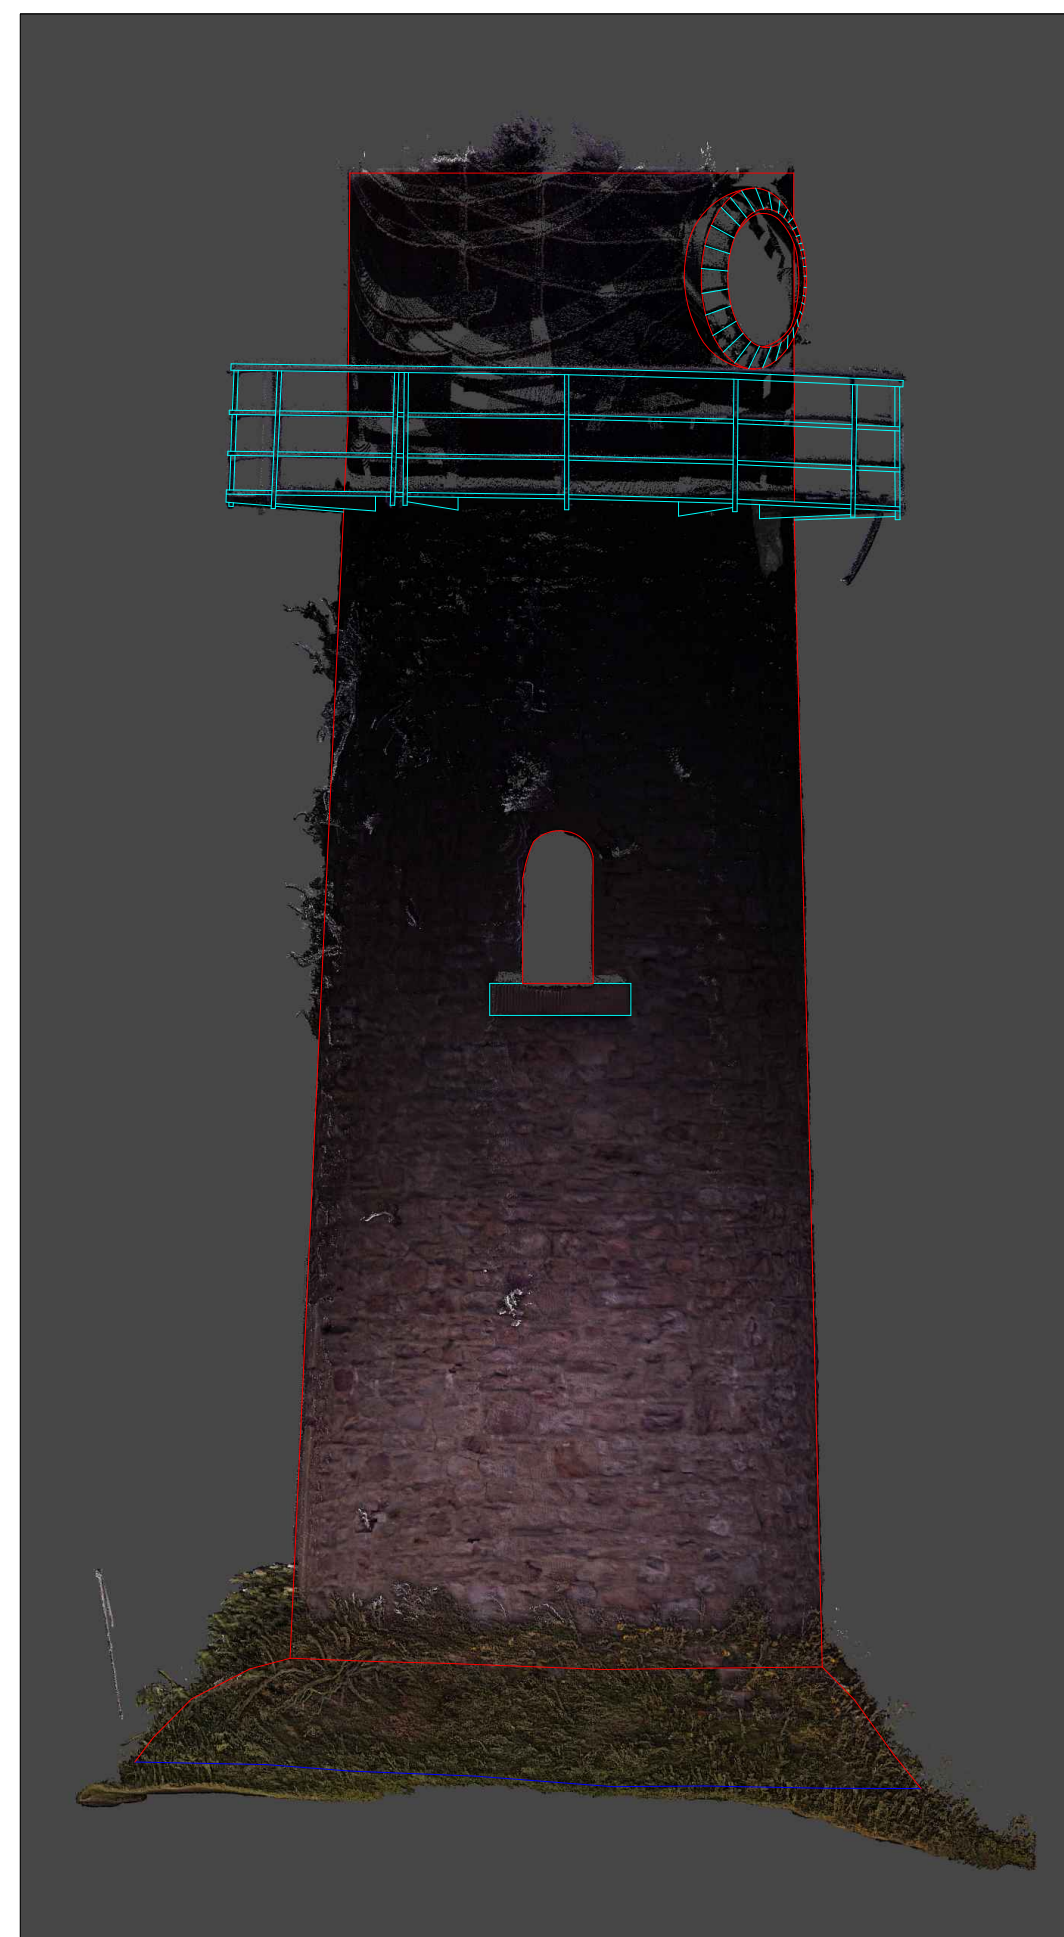

OLD LIGHTHOUSE
WEST FACING ELEVATION



Legend

	Wall
	Window
	Door
	Ceiling Height
	Internal Window Sill to Head
	Internal Sill Height
	Door Height
	Typical Floor Level
	Stairs (up), Risers (R), Tread (T)
	Room Volume (cubic metres)
	Net Floor Area (square metres)
	Radiator
	Double / Single Electricity Socket
	Fluorescent / Ceiling / Wall Light
	Heated Rail
	Storage Heater
	Light Switch / Pull Cord



SURVEY STATIONS MARKED WITH ROAD NAILS AND PEGS WITH COORDINATES RELATING TO OSGB36 NATIONAL GRID

SITE LEVELS MARKED AT STATIONS RELATE TO ORDNANCE DATUM OSGM15, VIA DIFFERENTIAL GPS.

USE ONLY FOR THE PURPOSE INDICATED BELOW
THE INTELLECTUAL PROPERTY CONTAINED IN THIS DRAWING REMAINS THE PROPERTY OF
amr Geomatics (N) Limited
WHOSE RIGHTS ARE TO BE IDENTIFIED WITH THE COPYRIGHT, DESIGN AND PATENTS ACT 1988

DRAWING REVISION RECORD

No. Detail	DWG No.	Date	Intl.
1			
2			
3			
4			

amrGeomatics
Chartered Land
Surveyors

www.amrGeomatics.co.uk

Site **"THE IRON LINE"**
MILLOM

Drawing **OLD LIGHTHOUSE
MEASURED FLOOR PLANS
AND ELEVATIONS**

Date **23 JUNE 2022** Drawing No. **P10913/amr/6**
Scale **1: 50 @ A1** Subm. 01

Drawn By **MRH** Checked By **LR**



Chartered Land Surveyors
mail@amrGeomatics.co.uk

amrGeomatics Northern Ltd
1 Fore Street
Hexham
Northumberland
NE46 1ND
T: 01434 600320
M: 07971 672071