




BIRD HIDE SOUTH EAST FACING ELEVATION

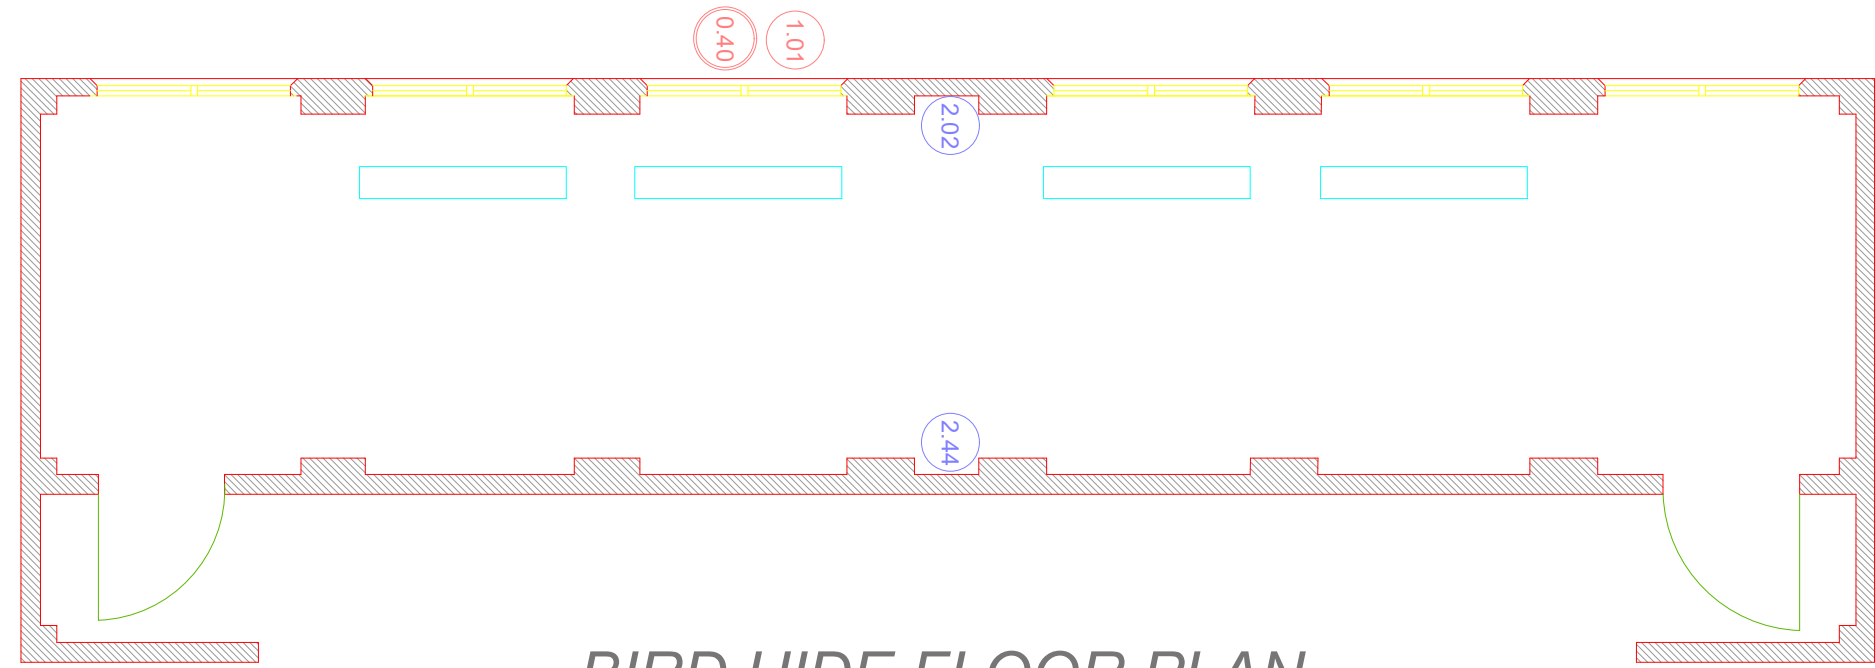


BIRD HIDE FLOOR PLAN

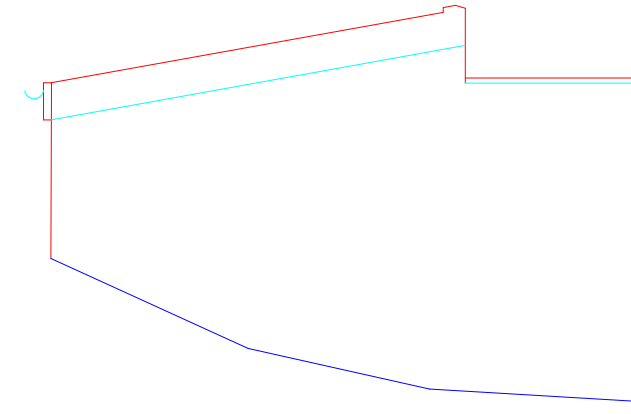


BIRD HIDE NORTH WEST FACING ELEVATION

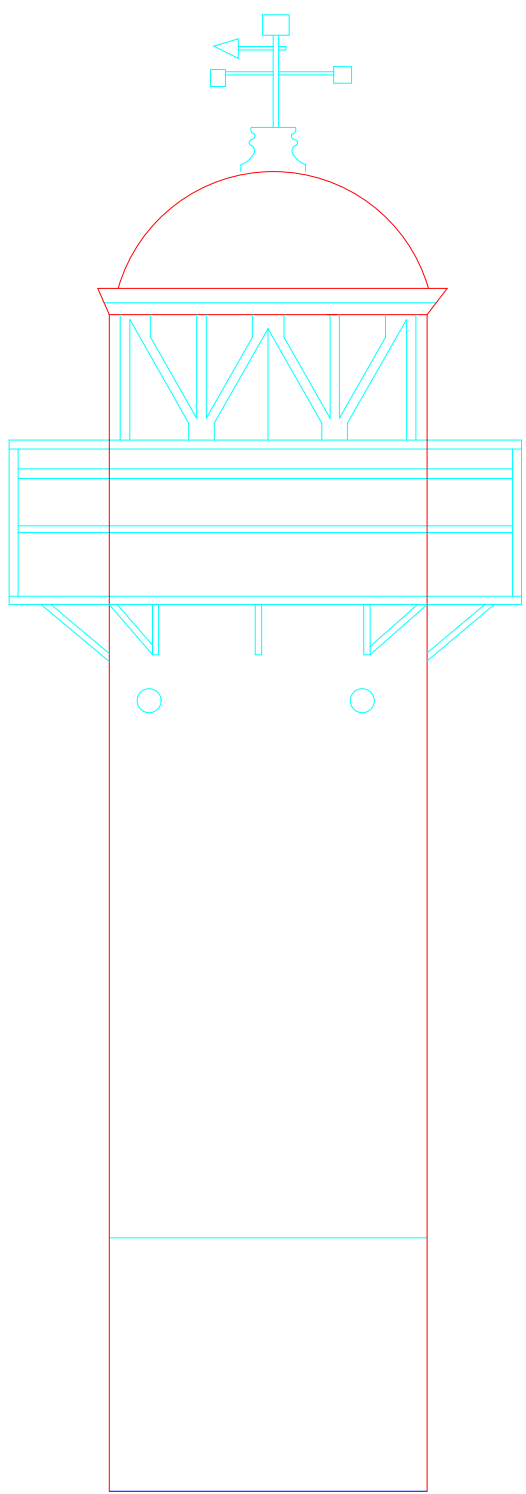


HODBARROW HAVERIGG LIGHTHOUSE SOUTH FACING ELEVATION

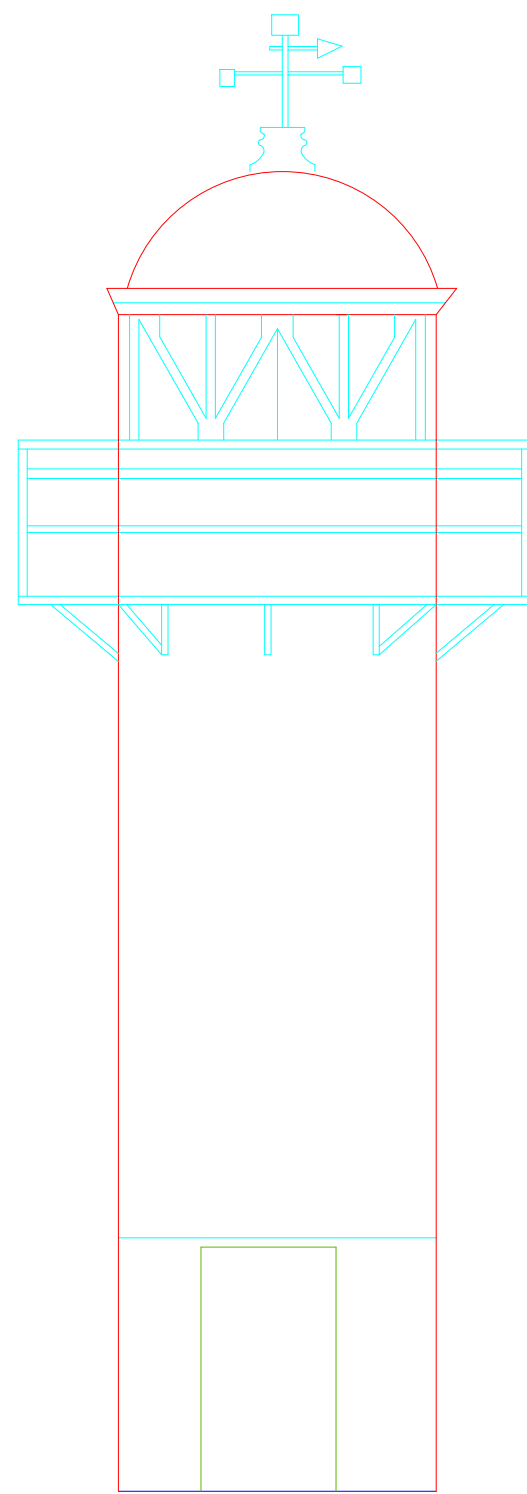

HODBARROW HAVERIGG LIGHTHOUSE NORTH FACING ELEVATION

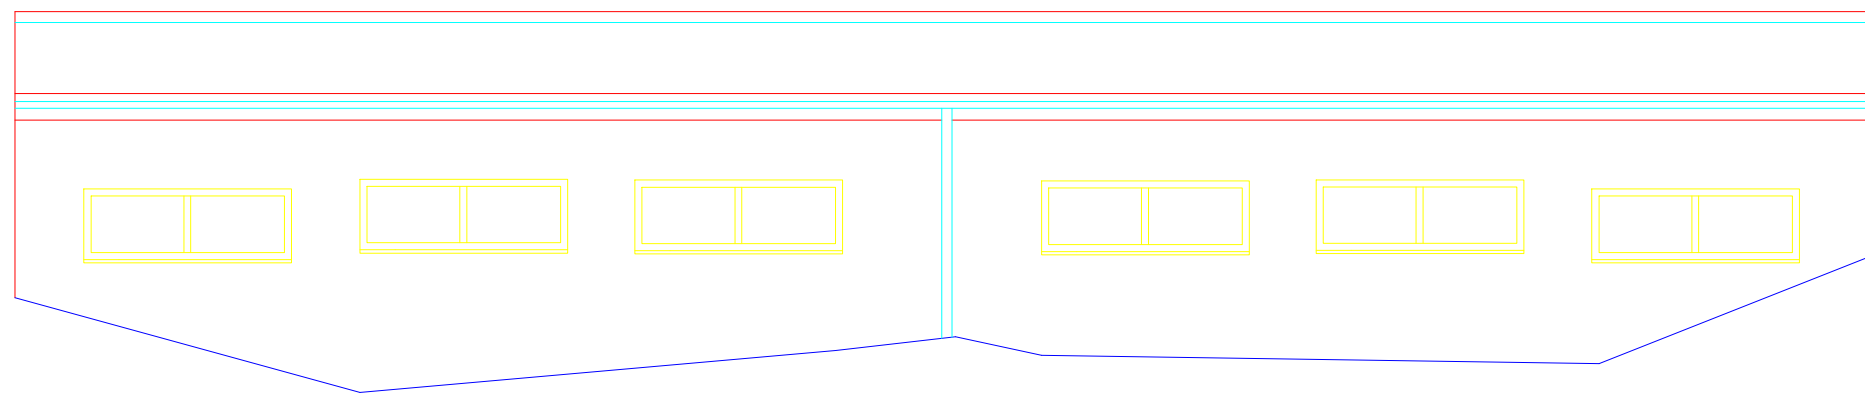

BIRD HIDE NORTH EAST FACING ELEVATION

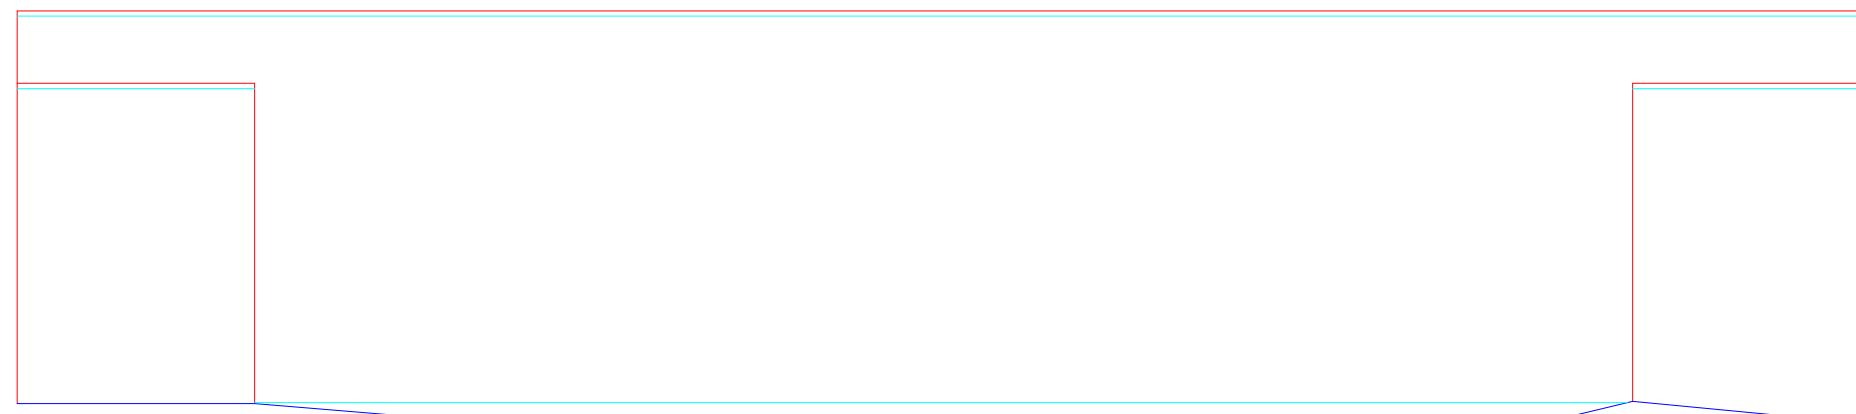

BIRD HIDE SOUTH WEST FACING ELEVATION

Legend

- Wall
- Window
- Door
- Ceiling Height
- Internal Window Sill to Head
- Internal Sill Height
- Door Height
- Typical Floor Level
- Stairs (up), Risers (R), Tread (T)
- Room Volume (cubic metres)
- Net Floor Area (square metres)
- Radiator
- Double / Single Electricity Socket
- FL / CL / WL Fluorescent / Ceiling / Wall Light
- HR Heated Rail
- SH Storage Heater
- SW / PC Light Switch / Pull Cord



SURVEY STATIONS MARKED WITH ROAD NAILS AND PEGS WITH COORDINATES RELATING TO OSGB36 NATIONAL GRID

SITE LEVELS MARKED AT STATIONS RELATE TO ORDANCE DATUM OSGM15, VIA DIFFERENTIAL GPS.

USE ONLY FOR THE PURPOSE INDICATED BELOW

THE INTELLECTUAL PROPERTY CONTAINED IN THIS DRAWING REMAINS THE PROPERTY OF

amr Geomatics (N) Limited

WHOSE RIGHTS ARE TO BE IDENTIFIED WITH THE COPYRIGHT, DESIGN AND PATENTS ACT 1988

DRAWING REVISION RECORD

No. Detail	DWG No.	Date	Intl.
1			
2			
3			
4			

amrGeomatics
Chartered Land Surveyors

www.amrGeomatics.co.uk

Site "THE IRON LINE"
MILLOM

Drawing **BIRD HIDE & LIGHTHOUSE MEASURED FLOOR PLANS AND ELEVATIONS**

Date	12 JULY 2022	Drawing No.	P10913/amr/9
Scale	1: 50 @ A2		Subm. 01
Drawn By	MRH	Checked By	LR

RICS

amrGeomatics Northern Ltd
1 Fore Street
Hexham
Northumberland
NE46 1ND
Chartered Land Surveyors
mail@amrGeomatics.co.uk

T: 01434 600320
M: 07971 672071