



- Notes:
1. This drawing to be read in conjunction with full drawing series
 2. All dimensions are in mm unless otherwise noted.

A	GENERAL ARRANGEMENT ISSUE	16.08.24	CK
REV.	DESCRIPTION	DATE	BY

L.A.R.S.
COMMUNICATIONS

Euro-Tel
Design

Client

electricity
north west

Drawing Title

EXISTING SITE ELEVATION

Site Location

HAILE MOOR MINE
EGREMONT
CUMBRIA
CA22 2PE

Drawn by
CK

Checked by
SB

Approved by
SB


Date Drawn
16.08.24

Date Checked
16.08.24

Date Approved
16.08.24


Drawing Number

P2407_002-GA-003-A

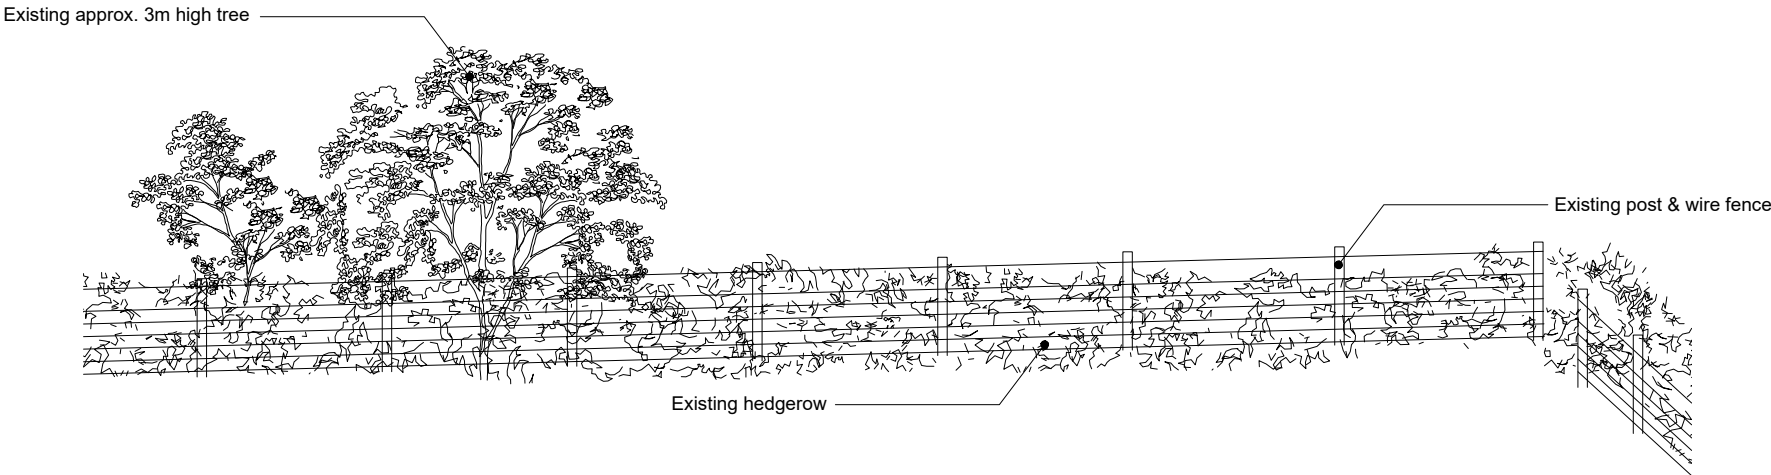

Existing West Elevation

Scale 1:100

 

ORIGINAL SCALE AT A3 - 1:100

ALL DIMENSIONS IN MILLIMETRES