


GENERAL NOTES

Based upon ordnance survey maps with the permission of the controller of His Majesty's stationery office.
© Crown Copyright.

Consultant Licence Number: OS100035409
O.S. Ref : E:304182 N:508705

Site Location

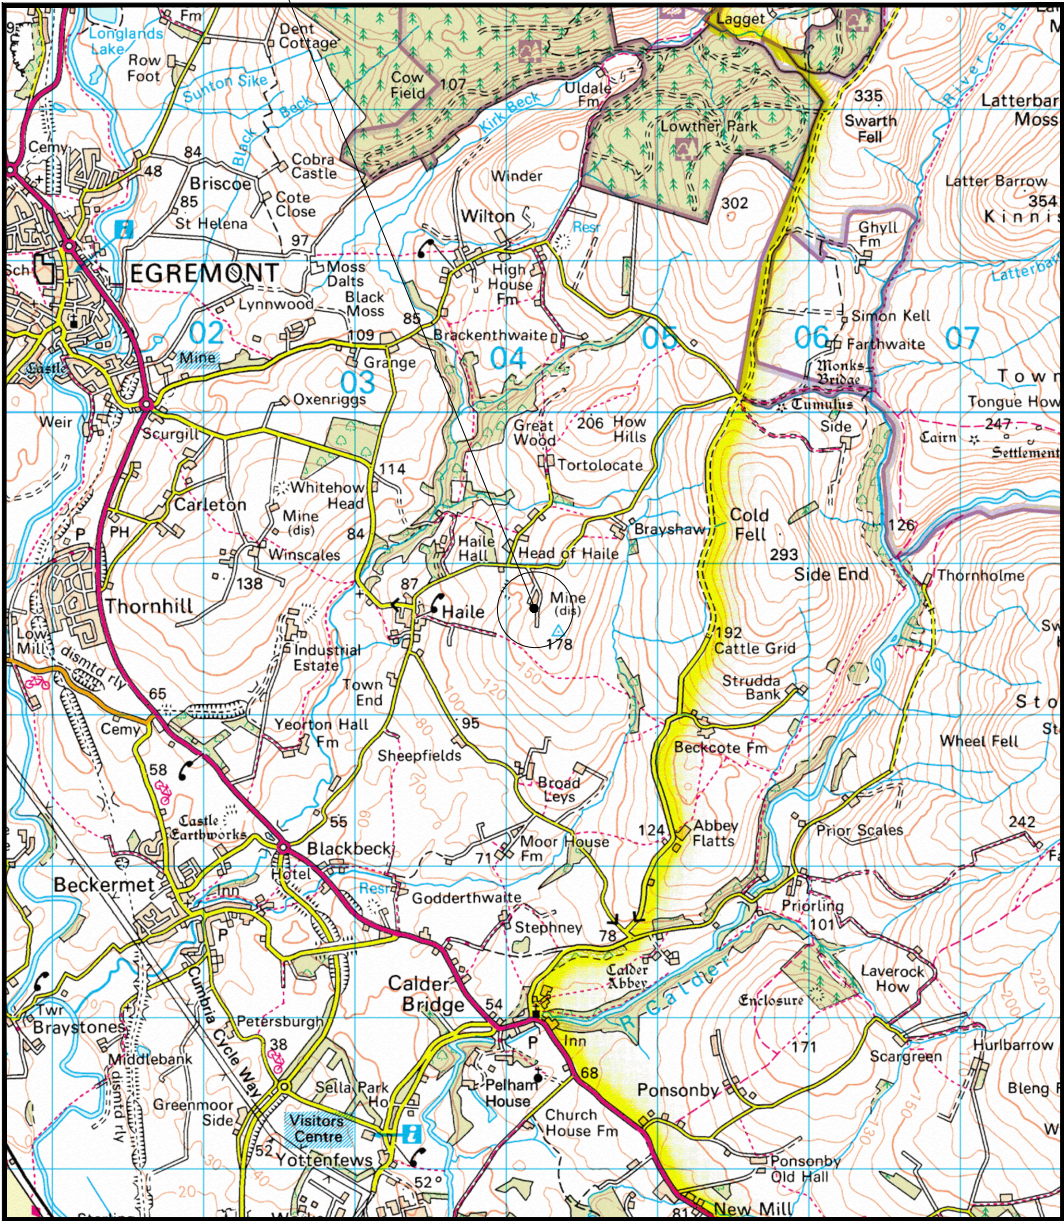

Location Plan

Scale 1:50,000




ORIGINAL SCALE AT A3 - 1:50,000

Site Location



Location Plan

Scale 1:2,500

 

ORIGINAL SCALE AT A3 - 1:2,500

REV.	DESCRIPTION	DATE	BY
A	GENERAL ARRANGEMENT ISSUE	16.08.24	CK



Drawing Title
PROPOSED SITE PLAN

Site Location
HAILE MOOR MINE
EGREMONT
CUMBRIA
CA22 2PE

Drawn by CK	Checked by SB	Approved by SB
Date Drawn 16.08.24	Date Checked 16.08.24	Date Approved 16.08.24

Drawing Number
P2407_002-GA-001-A