


GENERAL NOTES

Based upon ordnance survey maps with the permission of the controller of His Majesty's stationery office.  
© Crown Copyright.

Consultant Licence Number:100039785  
O.S. Ref : E:304557 N:502007

Site Location

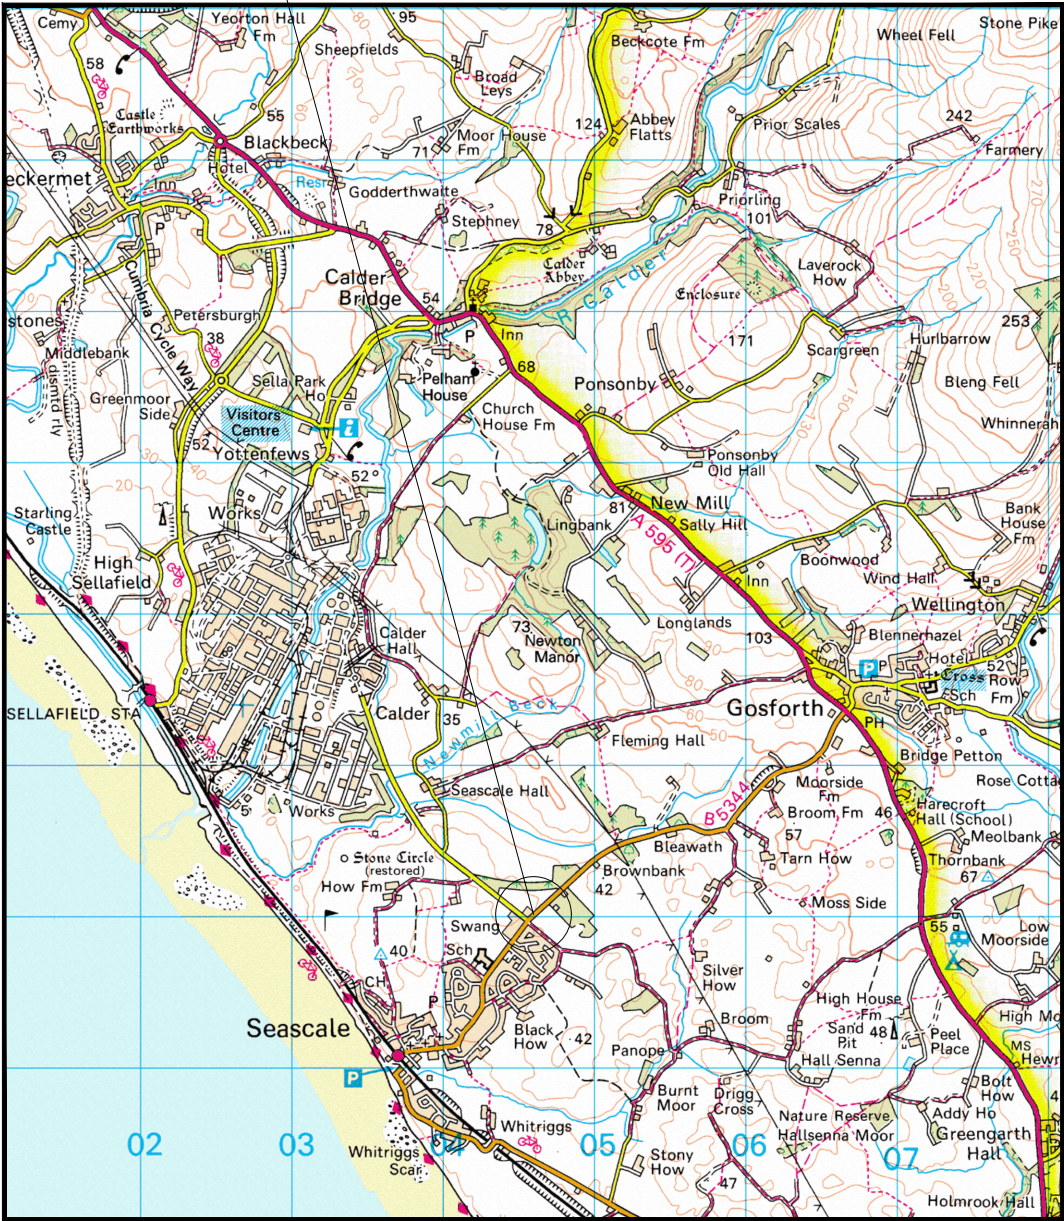


Location Plan

Scale 1:50,000



ORIGINAL SCALE AT A3 - 1:50,000

Site Location

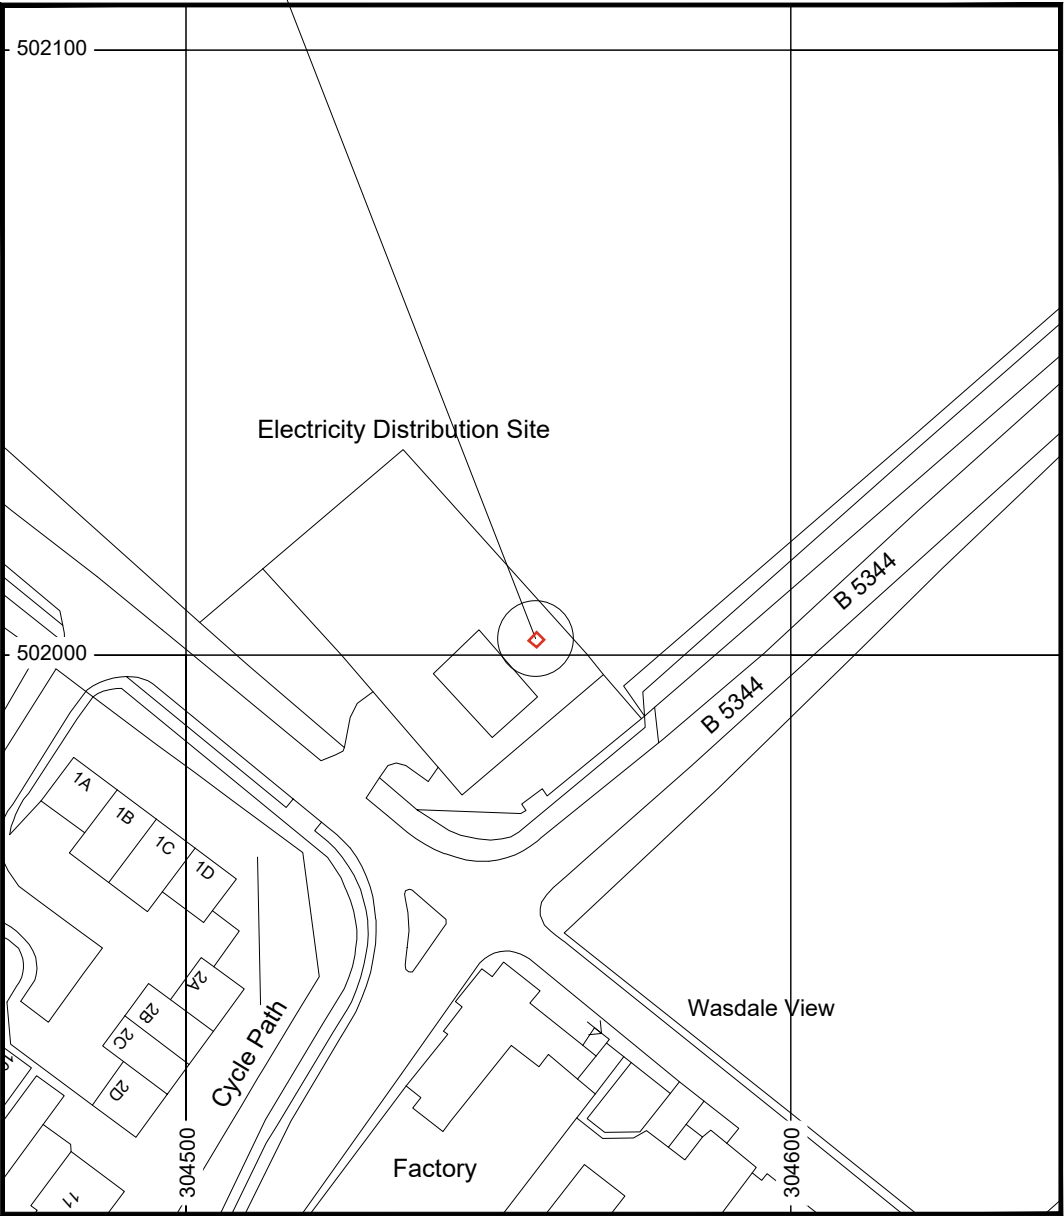

Location Plan

Scale 1:2,500



ORIGINAL SCALE AT A3 - 1:1,250

REV.	DESCRIPTION	DATE	BY
A	GENERAL ARRANGEMENT ISSUE	15.08.24	RFS



Drawing Title  
PROPOSED SITE PLAN

Site Location  
MIDWAY PRIMARY SUBSTATION  
GOSFORD ROAD (B5344)  
CUMBRIA  
CA20 1FB

Drawn by RFS	Checked by SB	Approved by RW
Date Drawn 15.08.24	Date Checked 15.08.24	Date Approved 15.08.24

Drawing Number  
P2407\_003-GA-001-A