





SOUTH WEST ELEVATION

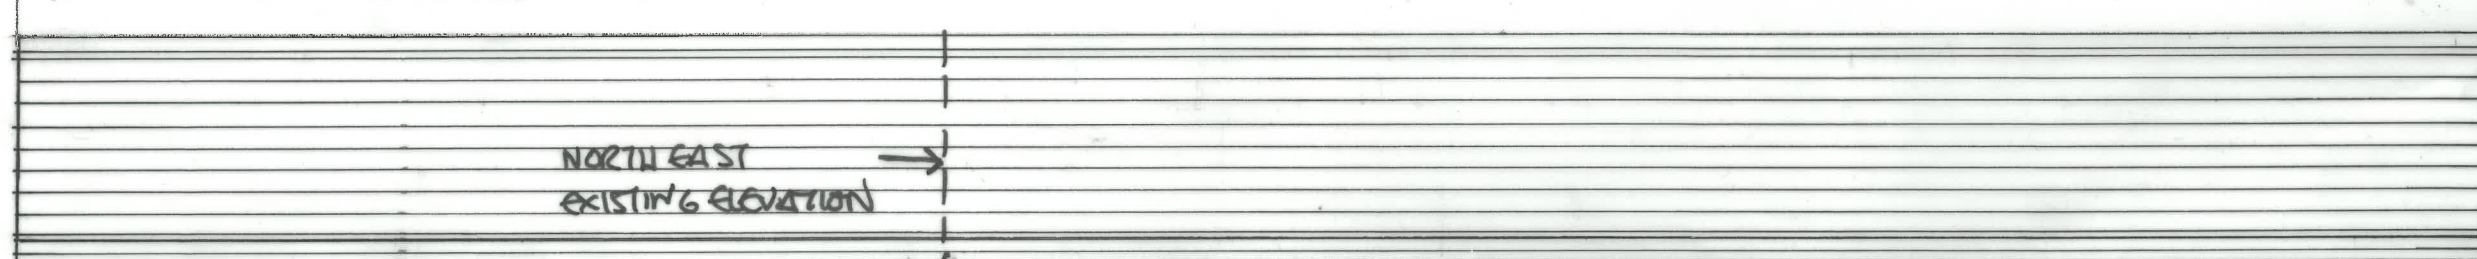

NORTH EAST
EXISTING ELEVATION

NORTH EAST ELEVATION

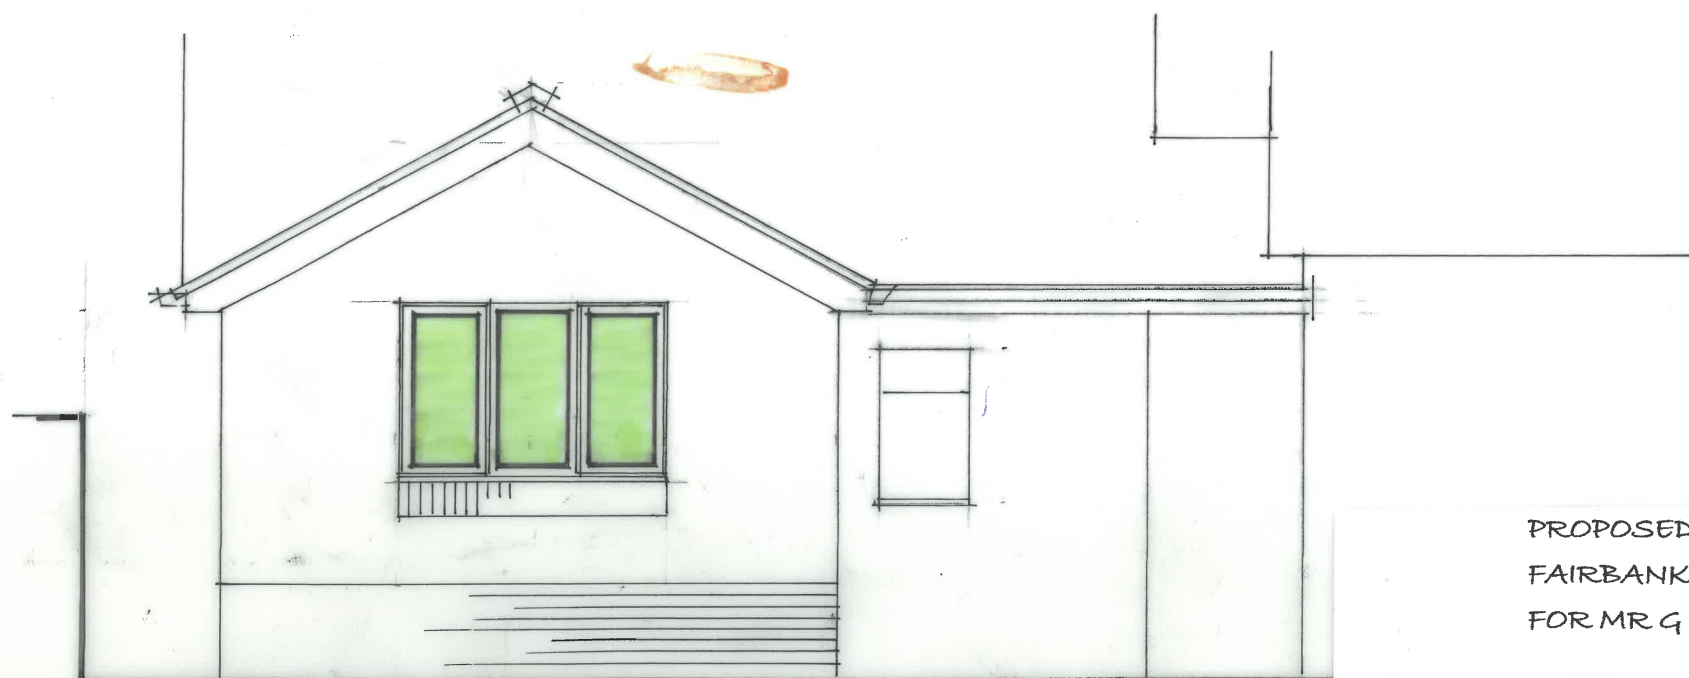

NORTH WEST ELEVATION

PROPOSED SINGLE STOREY EXTENSION TO HOBBY WORKSHOP
FAIRBANKS, WHINNEY HILL, CLEATOR MOOR CA25 5QR
FOR MR G PENRICE

PROPOSED ELEVATIONS
SCALE 1:50 @ A3

DECEMBER 2034

GP/3