




EXISTING NORTH EAST ELEVATION

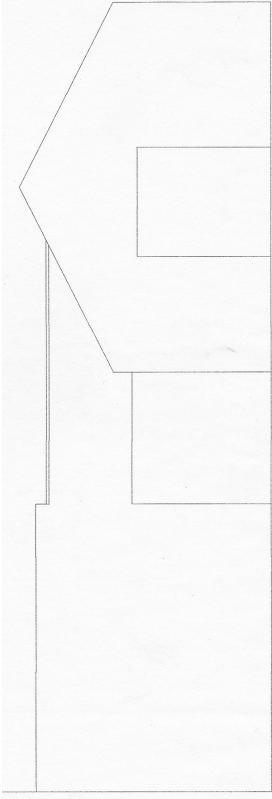


EXISTING NORTH WEST ELEVATION

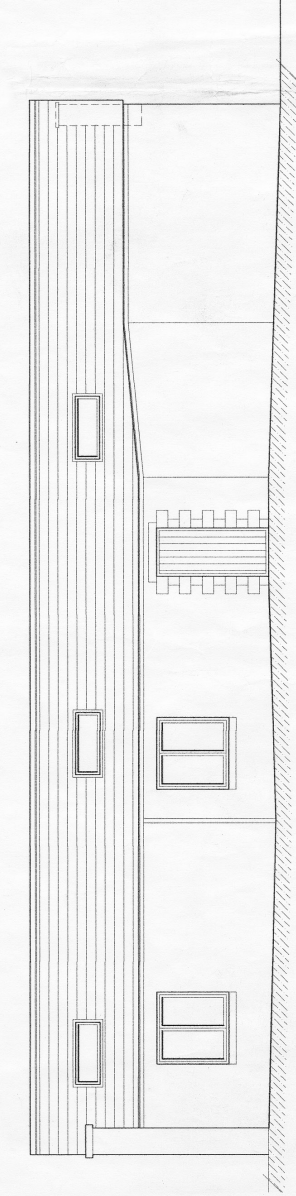

PROPOSED NORTH EAST ELEVATION

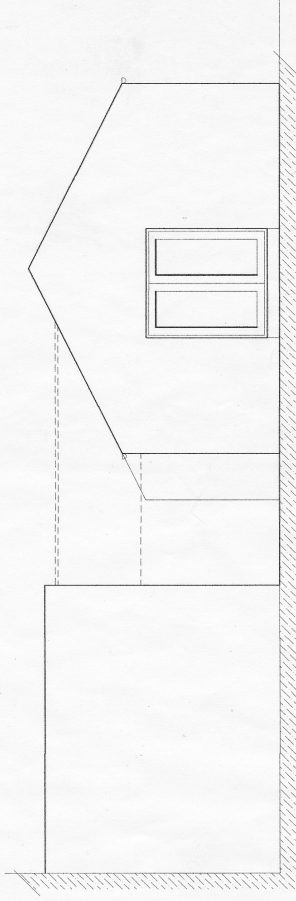

PROPOSED NORTH WEST ELEVATION

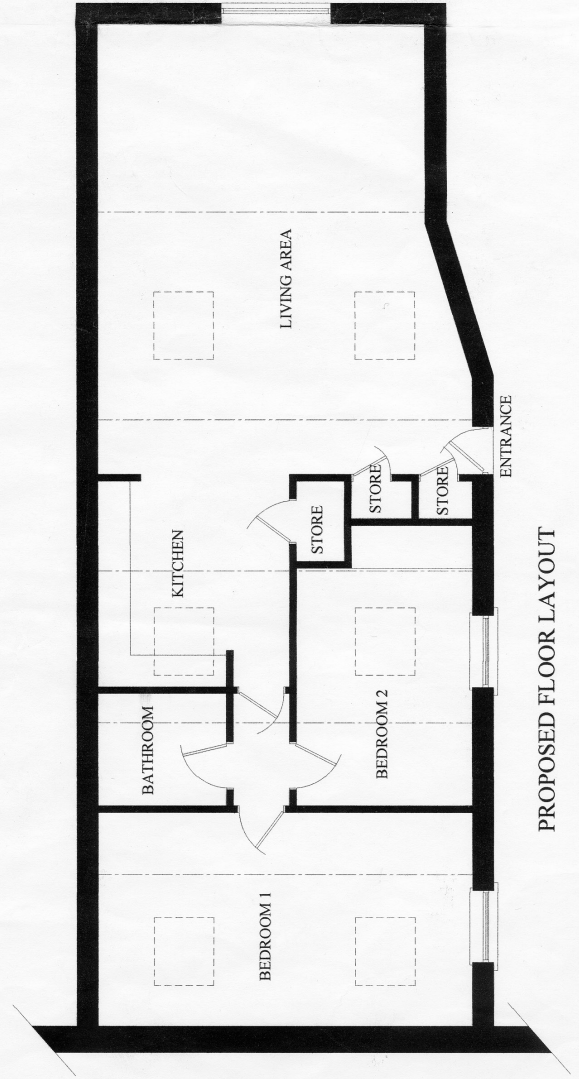

PROPOSED UNIT 5

Dwg No 12.03.03

PETERSBURGH FARM, NURSERY ROAD,
BECKERMET

Scale 1:100 @ A3

May 2013