




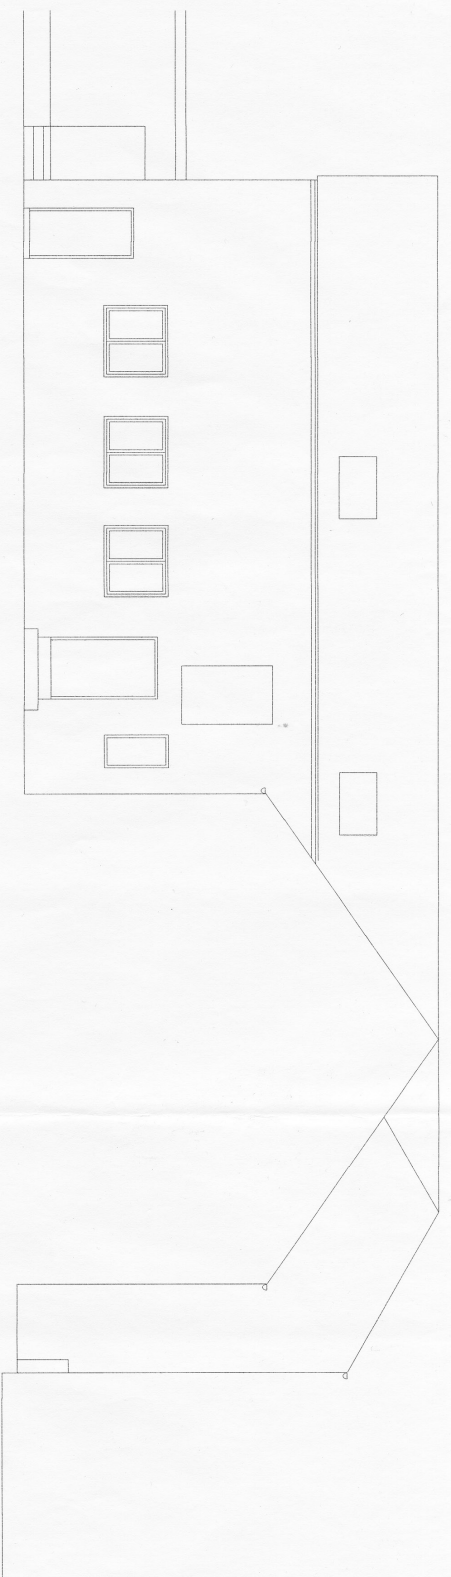

EXISTING NORTH EAST ELEVATION

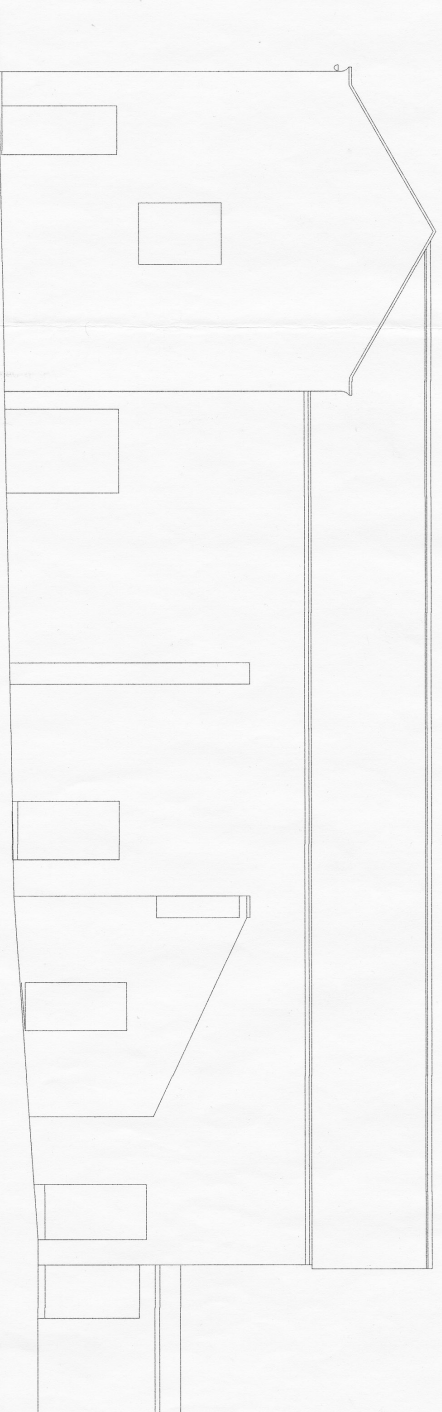

EXISTING SOUTH WEST ELEVATION

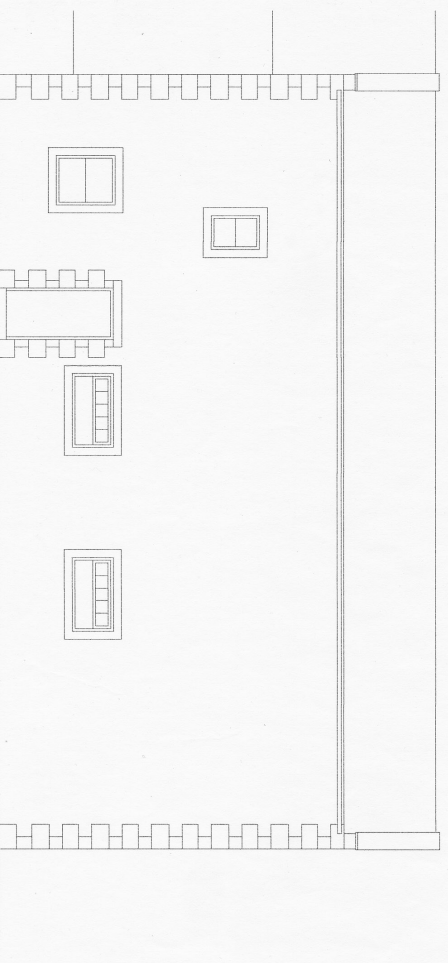

EXISTING NORTH WEST ELEVATION

EXISTING ELEVATIONS

Dwg No 12.03.02

PETERSBURGH FARM, NURSERY ROAD,
BECKERMET

Scale 1:100 @ A3

May 2013