




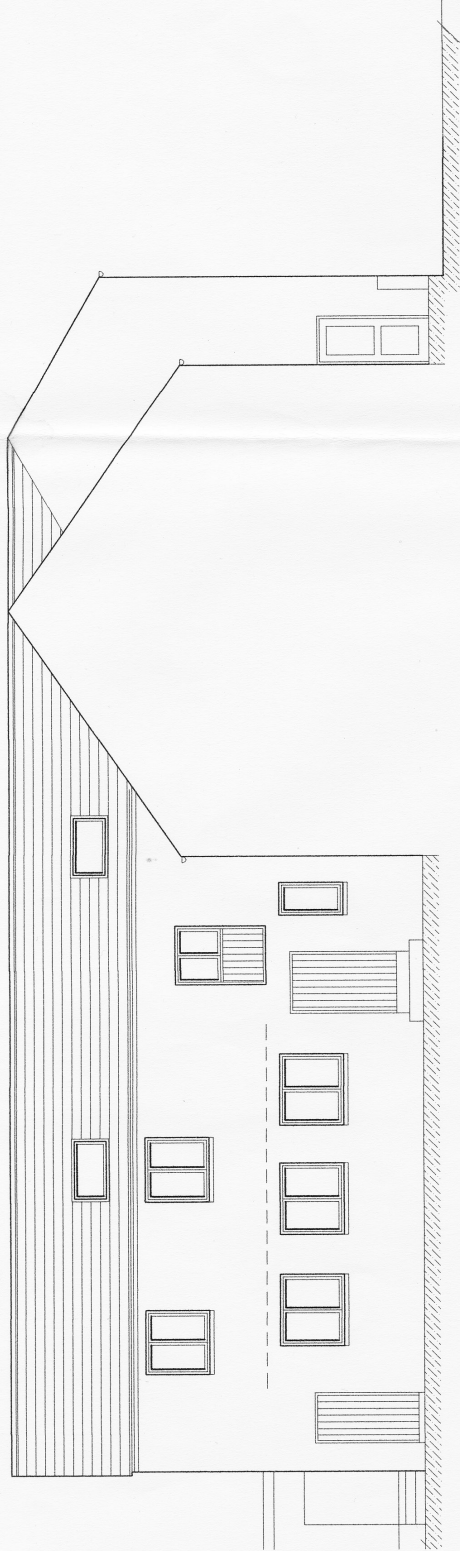

PROPOSED NORTH EAST ELEVATION

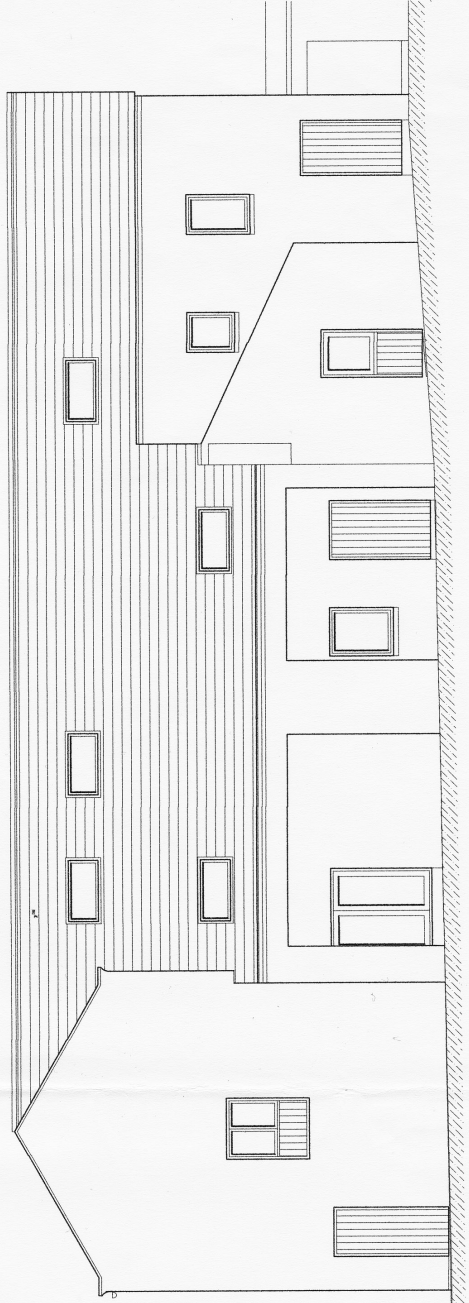

PROPOSED SOUTH WEST ELEVATION

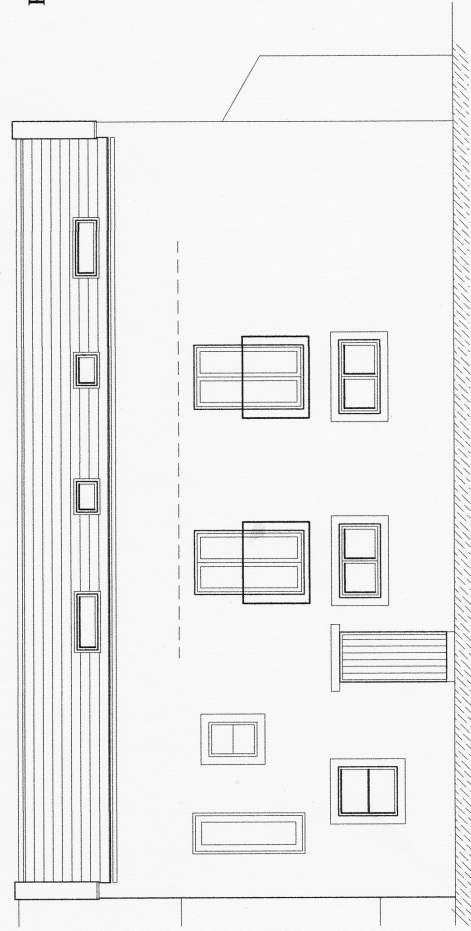

PROPOSED NORTH WEST ELEVATION

**EXTERNAL FINISHES**

ROOF:- SLATE TO MATCH EXISTING  
WALLS:- ROUGHCAST RENDER FINISHED TO MATCH EXISTING  
WINDOWS:- UPVC - TO MATCH EXISTING  
DOORS:- TIMBER / UPVC TO MATCH EXISTING.  
RW GOODS:- DEEP FLOW UPVC - BLACK

|           |                 |            |
|-----------|-----------------|------------|
| A.        | BALCONY REMOVED | March 2014 |
| REF       | DETAIL          | DATE       |
| REVISIONS |                 |            |

PROPOSED ELEVATIONS UNITS 1,2,3,4 Dwg No 12.03.05 Rev A

PETERSBURGH FARM, NURSERY ROAD,  
BECKERMET

Scale 1:100 @ A3

May 2013