



BLOCK PLAN ,SCALE 1 : 500

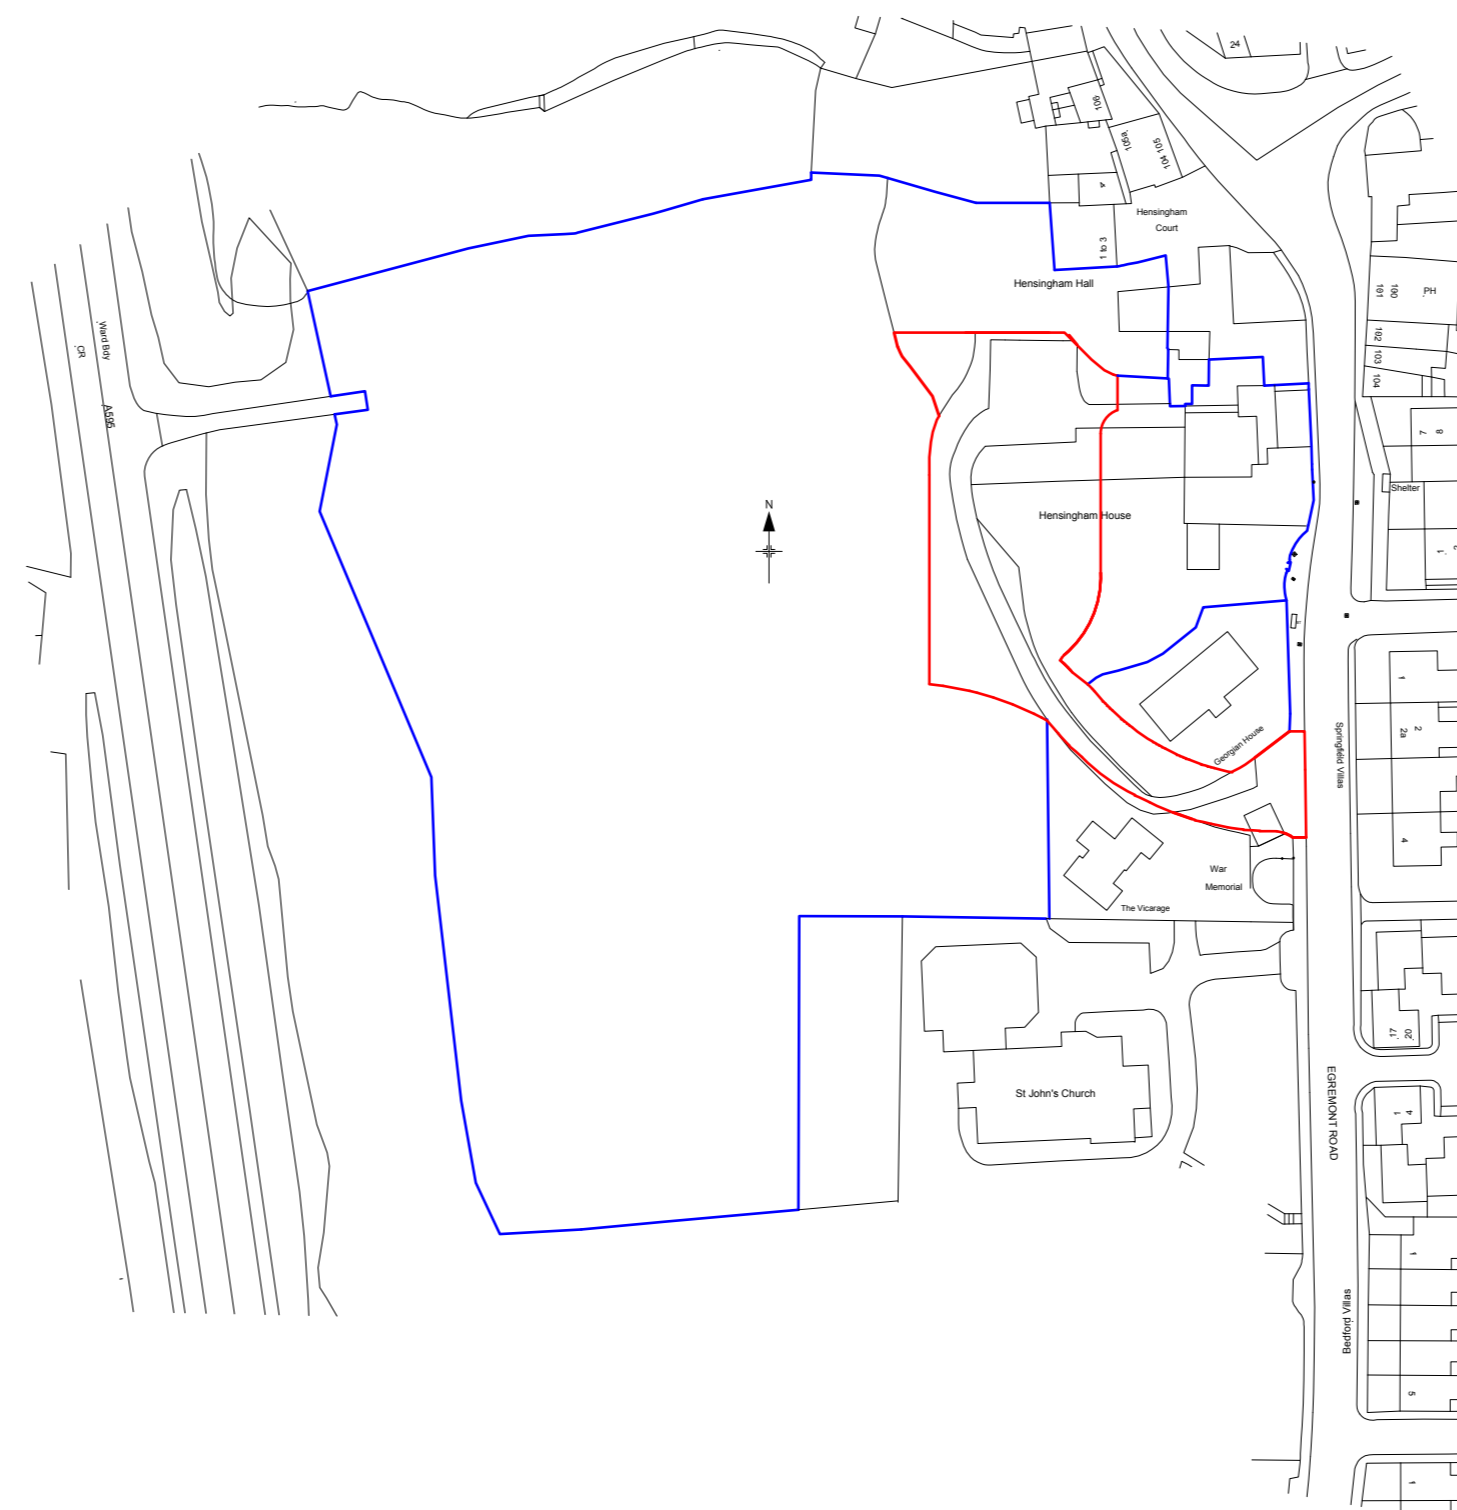

LOCATION PLAN, SCALE 1 : 1250

This drawing is copyright, reproduction of this drawing is only with consent from C.D.L. Figured dimensions are to be followed in preference to scaled dimensions, and all measurements to be checked on site, and to be taken from the actual work where possible. Any discrepancy must be notified immediately, and before proceeding. All drawings and associated specifications to be returned on request. DO NOT SCALE FROM THIS DRAWING

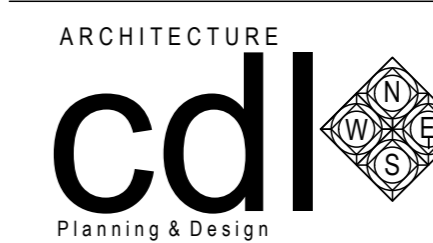

Mob : 07786991404
 The Studio 26 Corporation Rd
 Carlisle
 Cumbria CA3 8XB
 E Mail : cdlarcdesign@gmail.com

| | | | | |
|-----------|-----------------------------|---|--|-------------------|
| Client : | THOMAS MILBURN PROPERTY LTD | | | REVISION B |
| Drwg No : | DS/TMP/3/P2/23 | | | |
| Date : | Sept 23 | Checked By : | DS | |
| Scales : | Elevations : | Detail : PLANNING APPLICATION | | |
| | Floor Plans : | Title : TOWNHOUSES PHASE 2 Block plan / location plan | | |
| | Block Plan : | 1 : 500 | | |
| | Location Plan : | 1 : 1250 | Address : HENSINGHAM HOUSE, HENSINGHAM, WHITEHAVEN | |
| | Sections : | CUMBRIA . | | |