




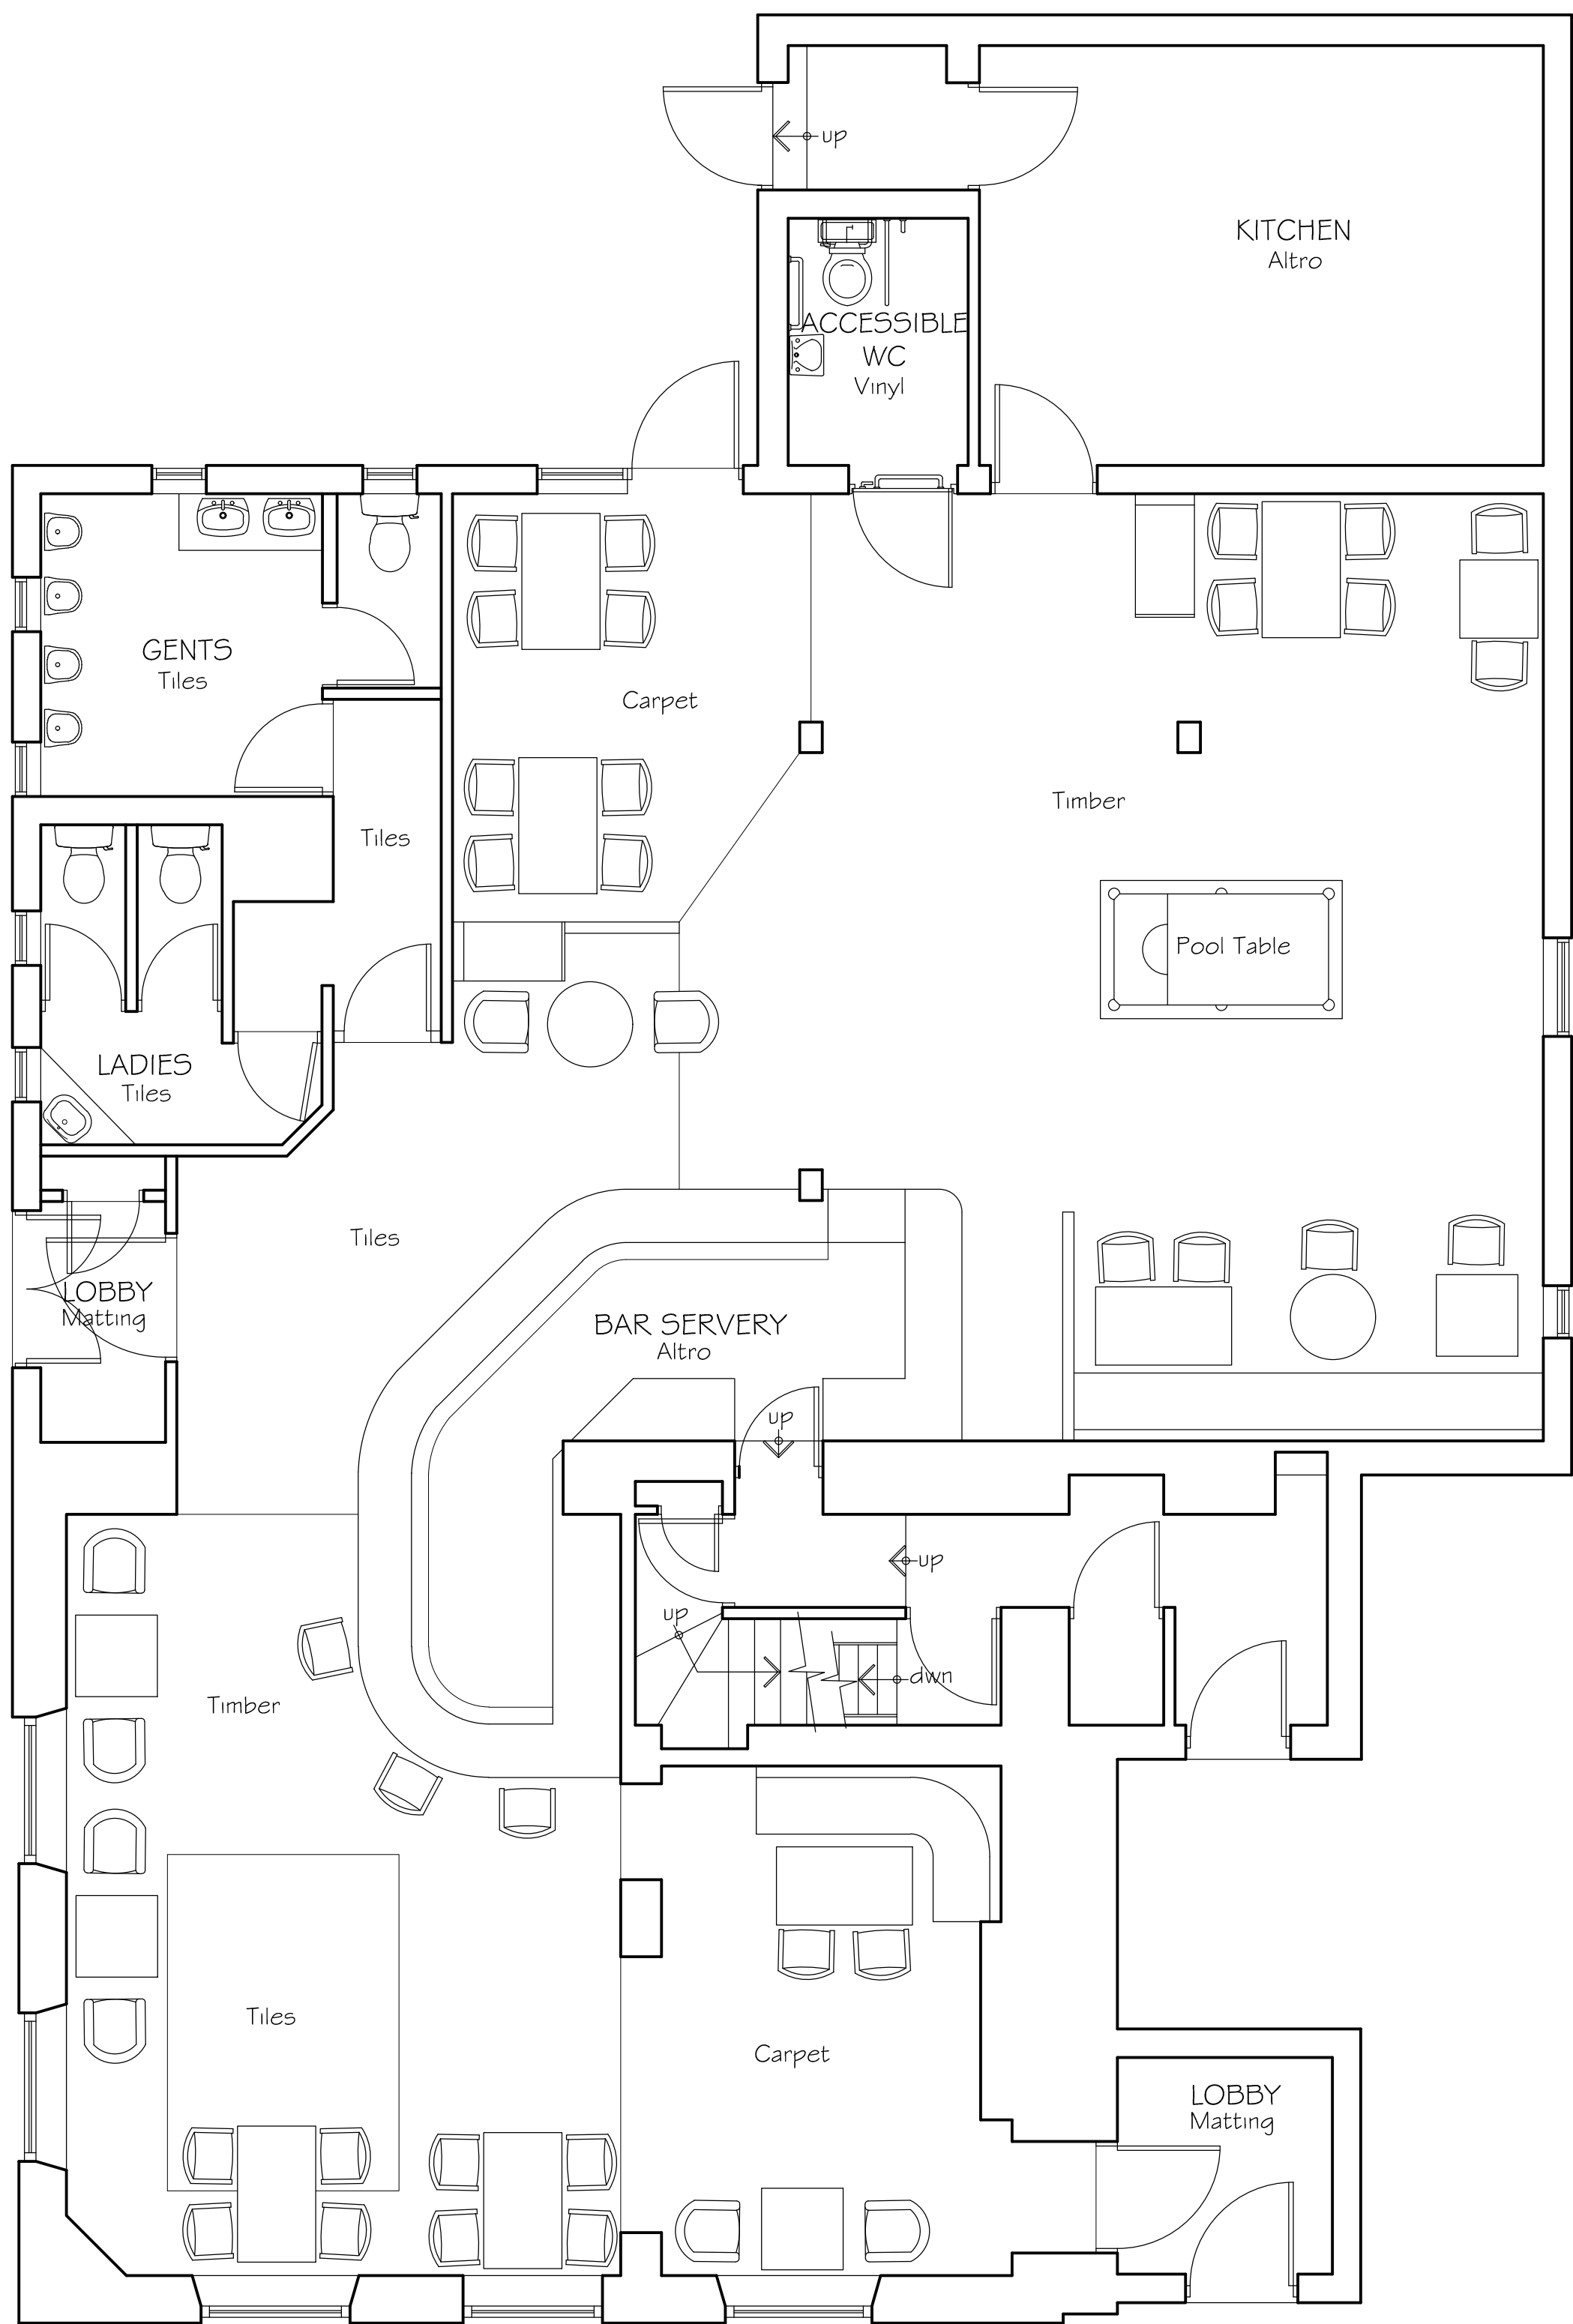


EXISTING GROUND FLOOR PLAN

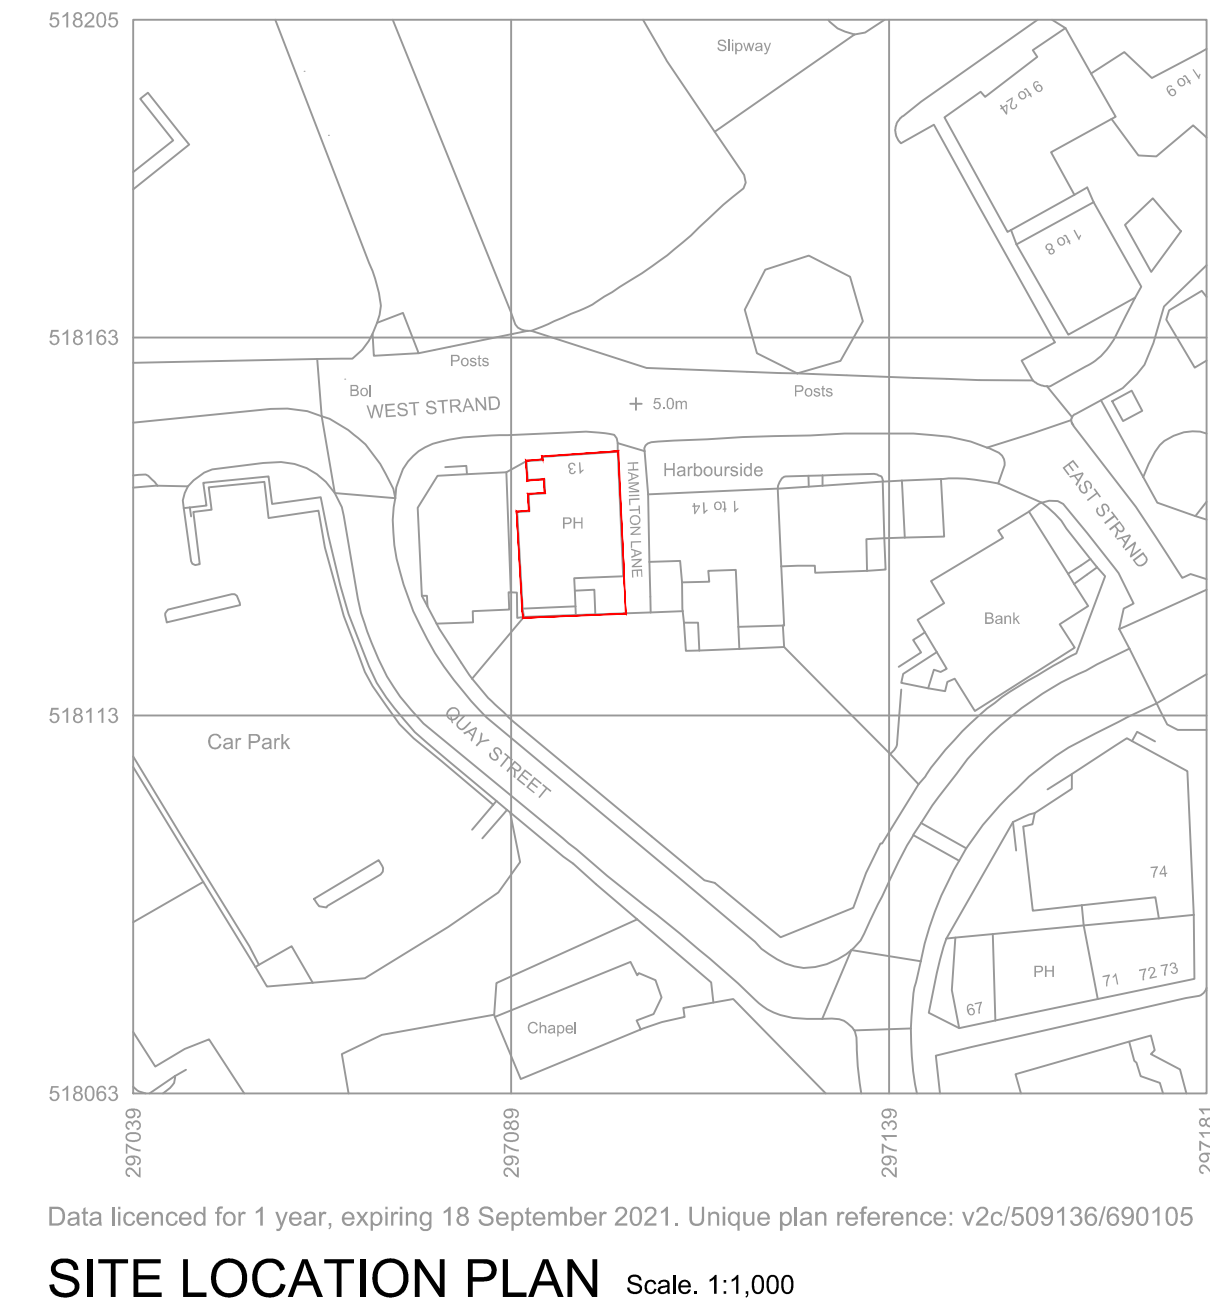

SITE LOCATION PLAN Scale: 1:1,000

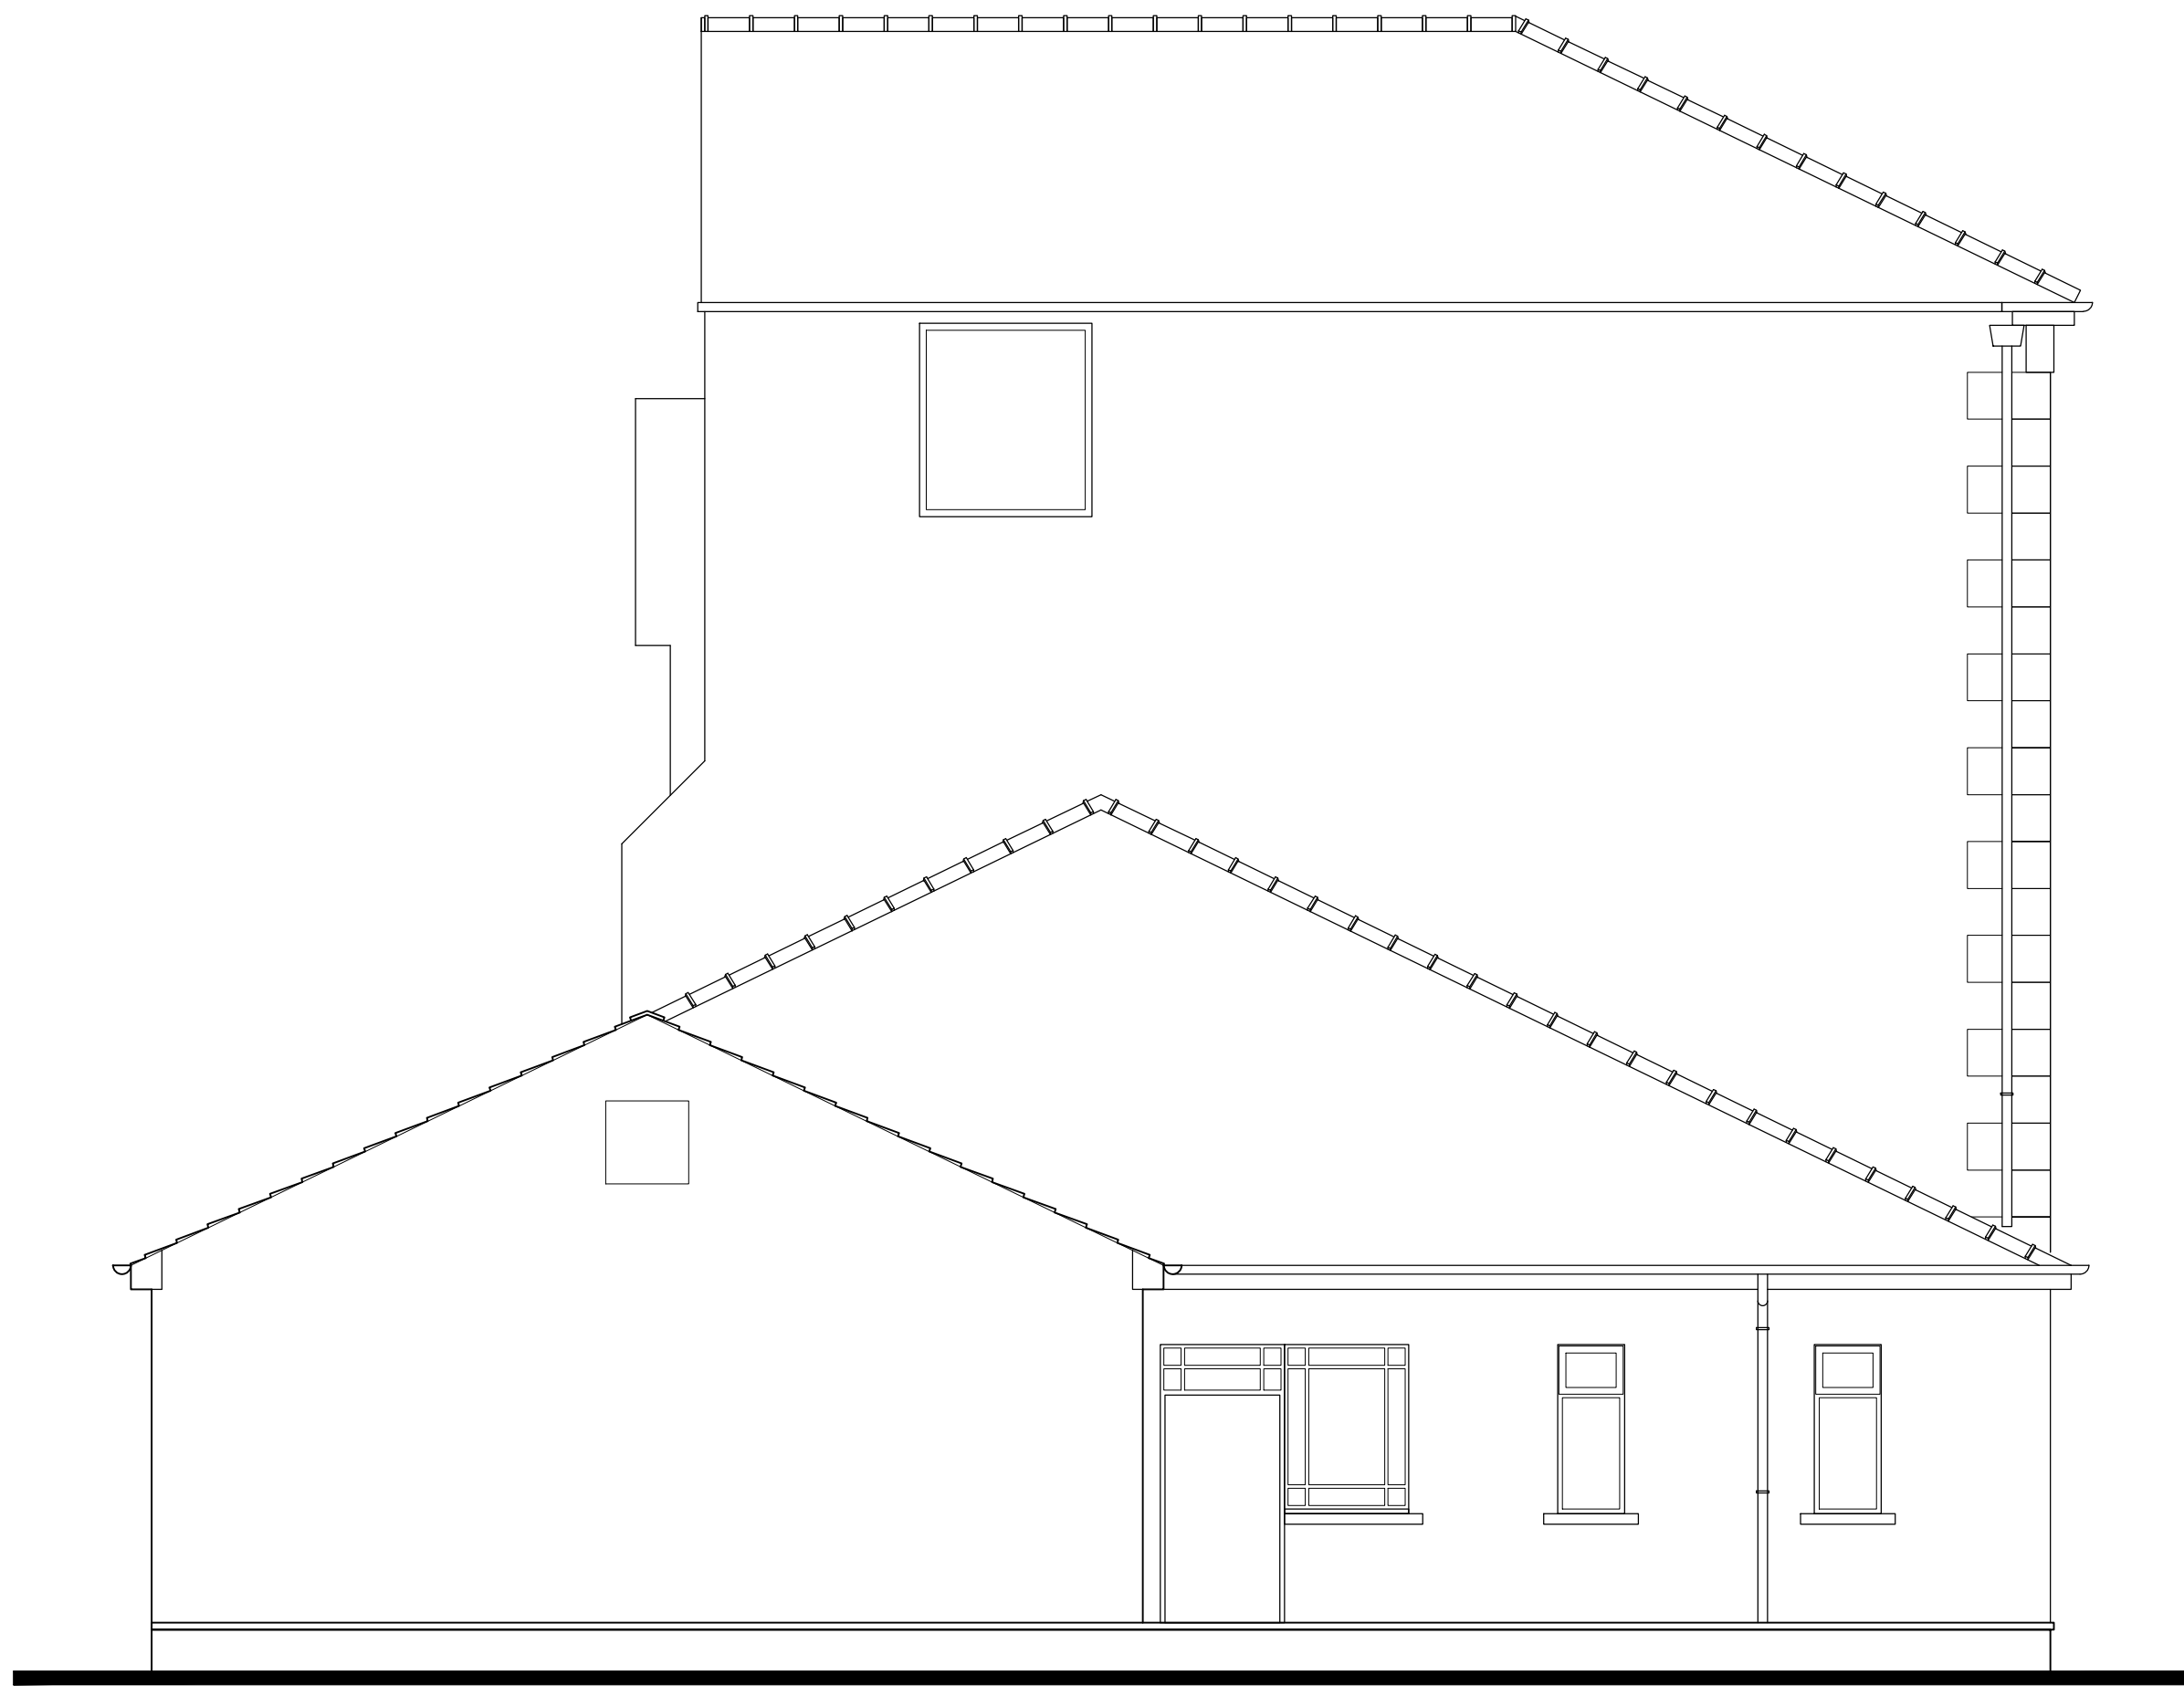

EXISTING REAR SOUTH FACING ELEVATION

 

REVISIONS

CLIENT ADMIRAL TAVERNISHSL

JOB THE WATERFRONT
1.3 WEST STRAND
WHITEHAVEN, CA29 7LR

TITLE EXISTING GROUND FLOOR PLAN
EXISTING REAR SOUTH FACING ELEVATION
SITE LOCATION PLAN

JOB NO. 1504 DRAWING NO. PLO1

SCALE 1:50 @A1 DATE SEPT 2020.

RCA Interiors
Design Studio Unit 2A Parkway Trading Estate
Barton Dock Road Manchester M32 0TL
tel: 0161 864 2921
fax: 0161 864 4049 www.rcainteriors.co.uk

RCA Interiors is a trading style of Richard Chadwick Associates Ltd