



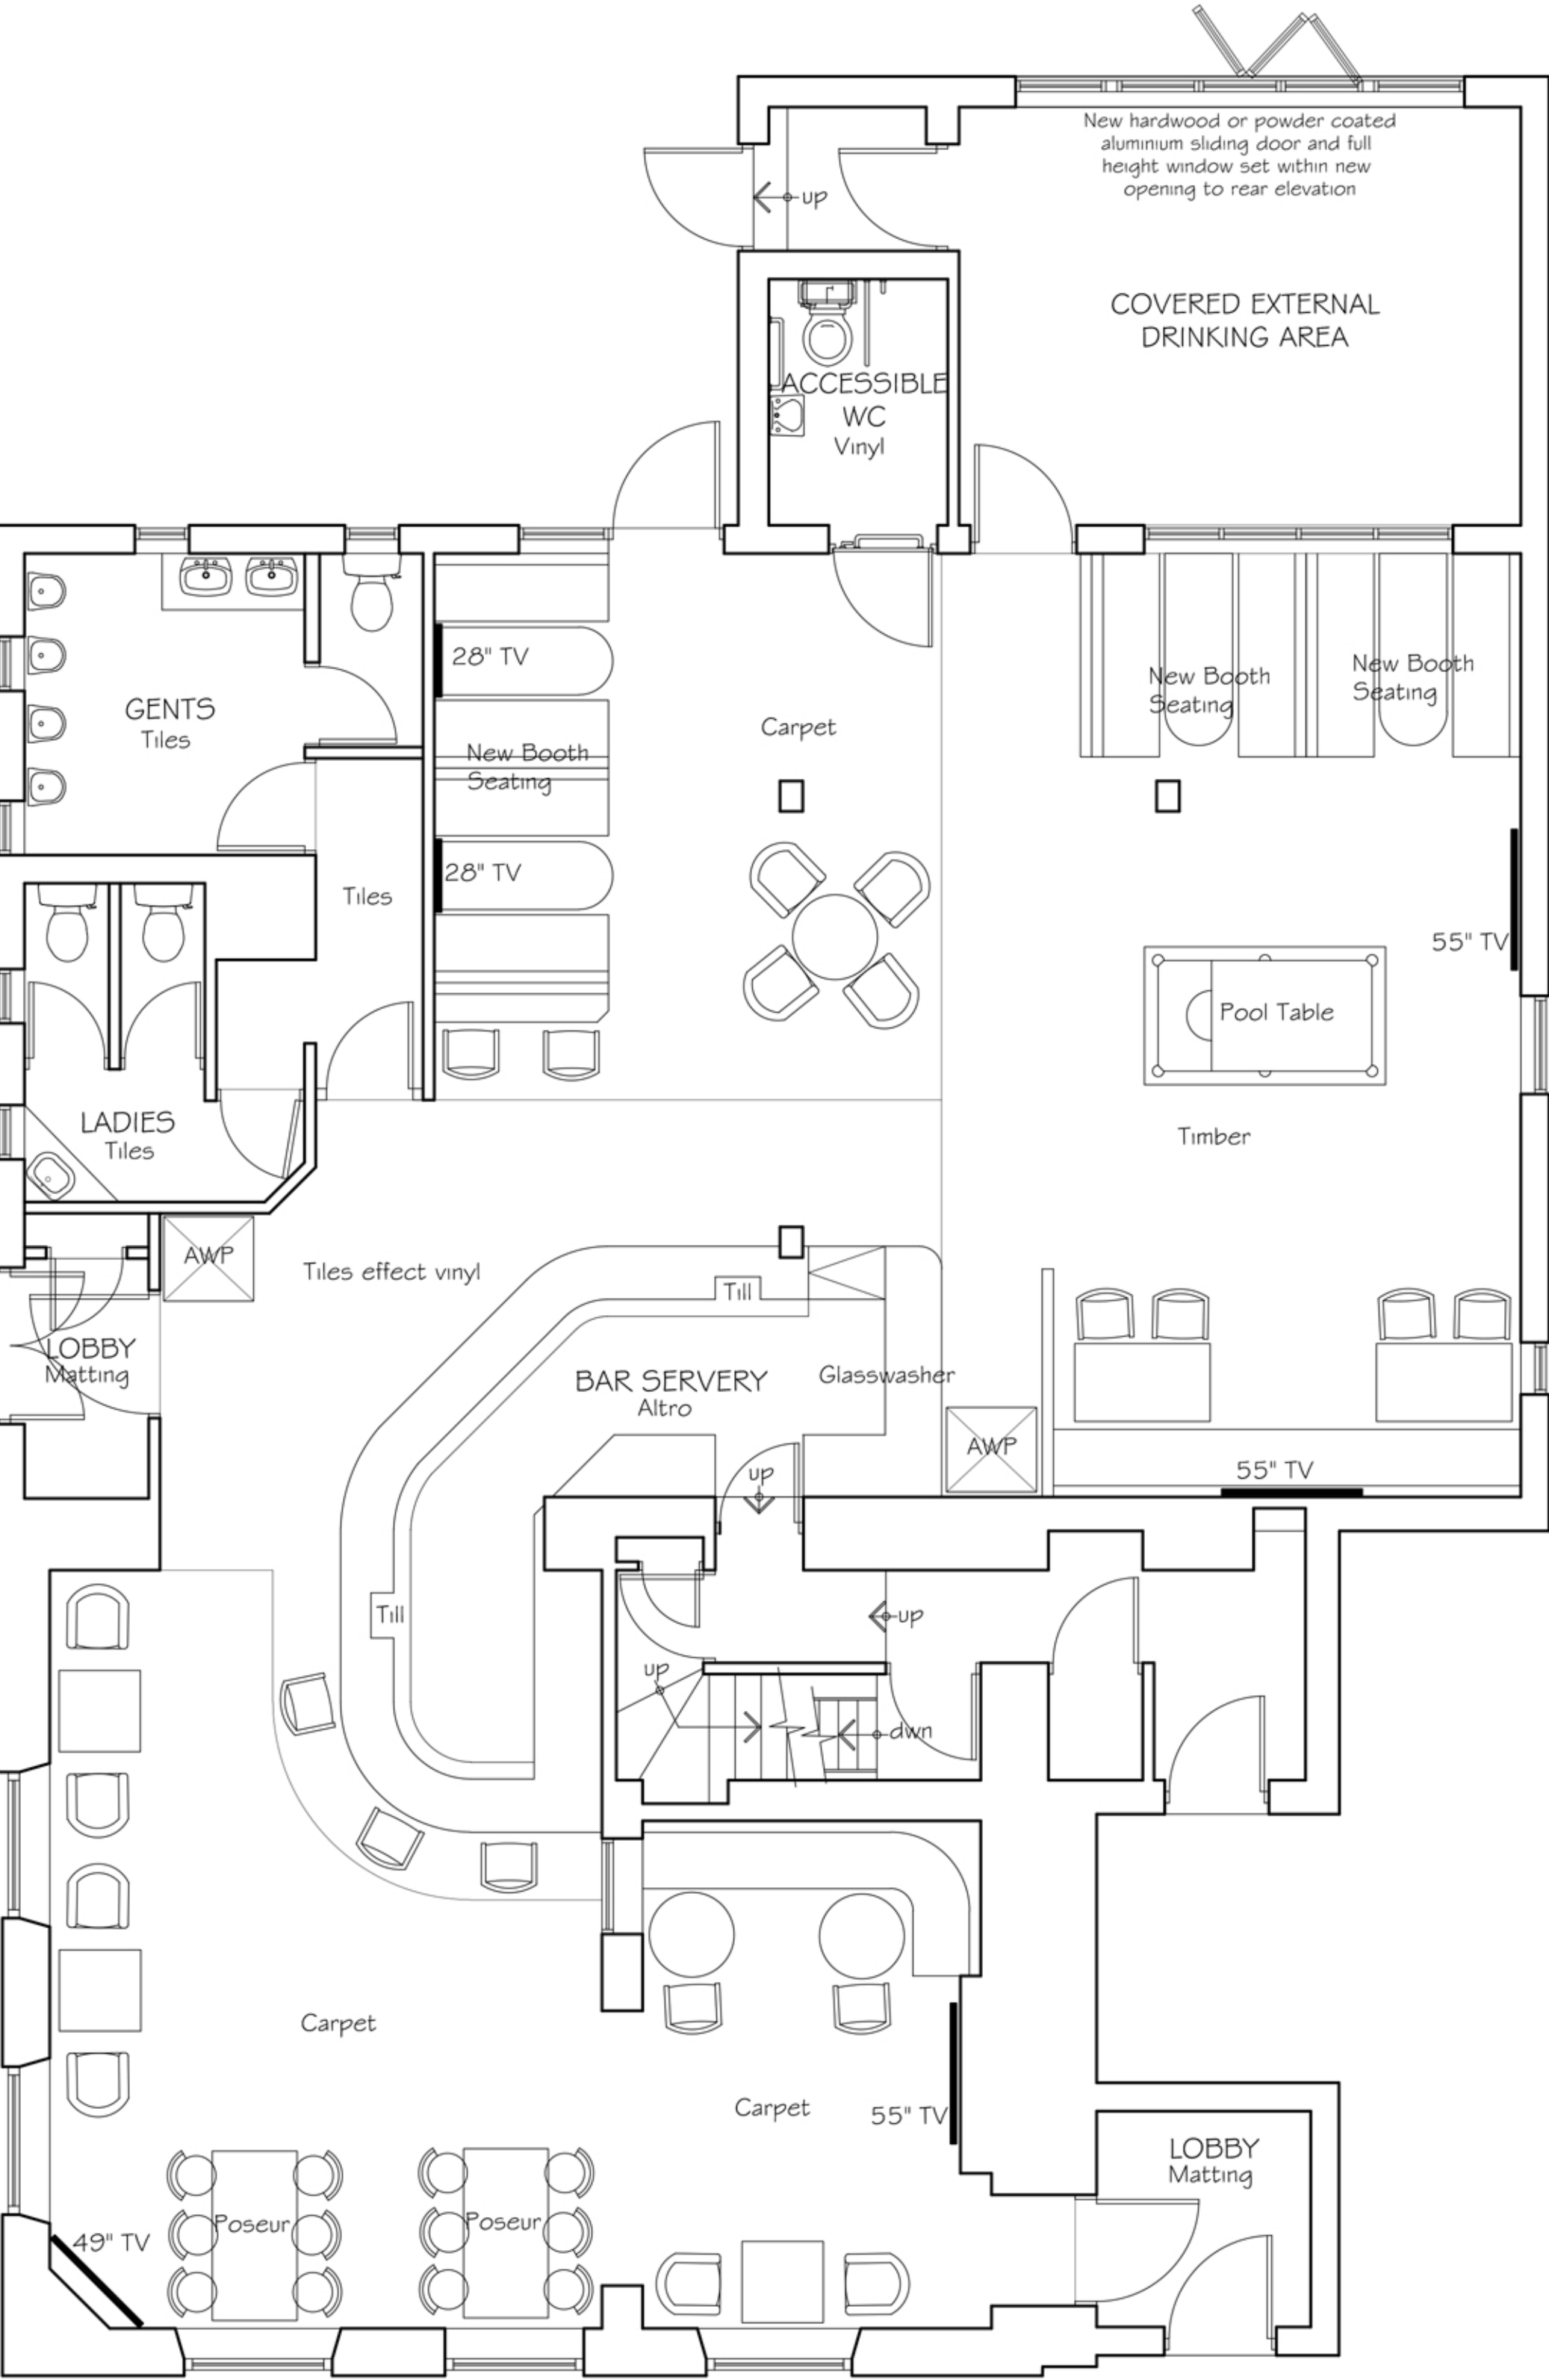


PROPOSED GROUND FLOOR PLAN

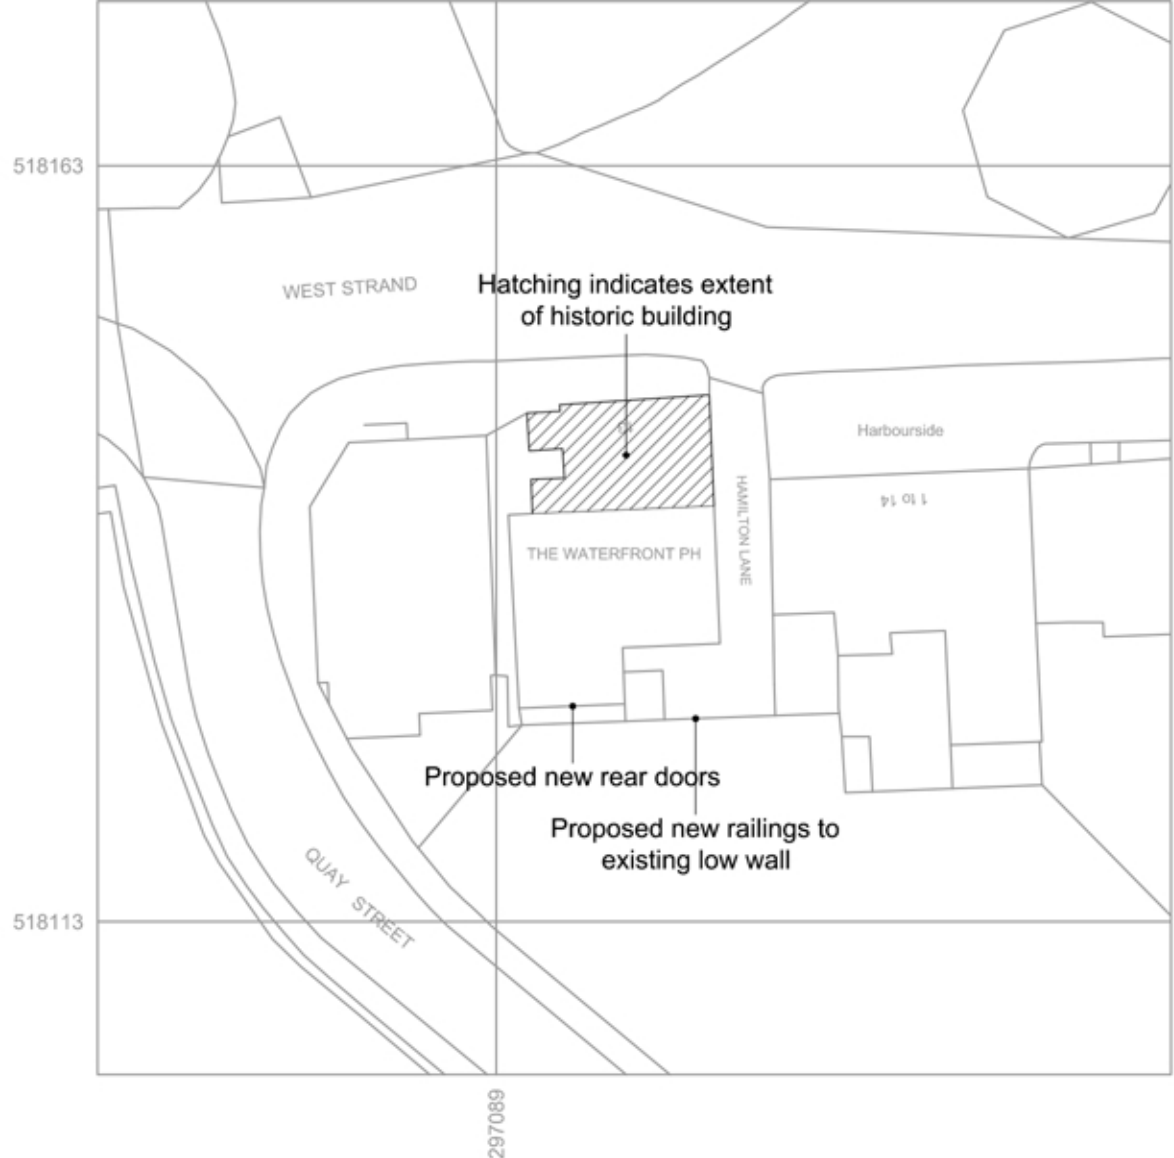

PROPOSED BLOCK PLAN Scale: 1:500



PROPOSED REAR SOUTH FACING ELEVATION

 



creative . interiors . design

REVISIONS

CLIENT

ADMIRAL TAVERNS(HSL)

JOB

THE WATERFRONT
13 WEST STRAND
WHITEHAVEN, CA26 7LR

TITLE

PROPOSED GROUND FLOOR PLAN
PROPOSED REAR SOUTH FACING ELEVATION
BLOCK PLAN

JOB NO. 1504

DRAWING NO. PLO2

SCALE 1:50 @A1

DATE SEPT 2020.

RCA Interiors

Design Studio Unit 2A Parkway Trading Estate
Barton Dock Road Manchester M32 0TL
tel: 0161 864 2921
fax: 0161 864 4049. www.rcainteriors.co.uk

RCA Interiors is a trading style of Richard Chadwick Associates Ltd