







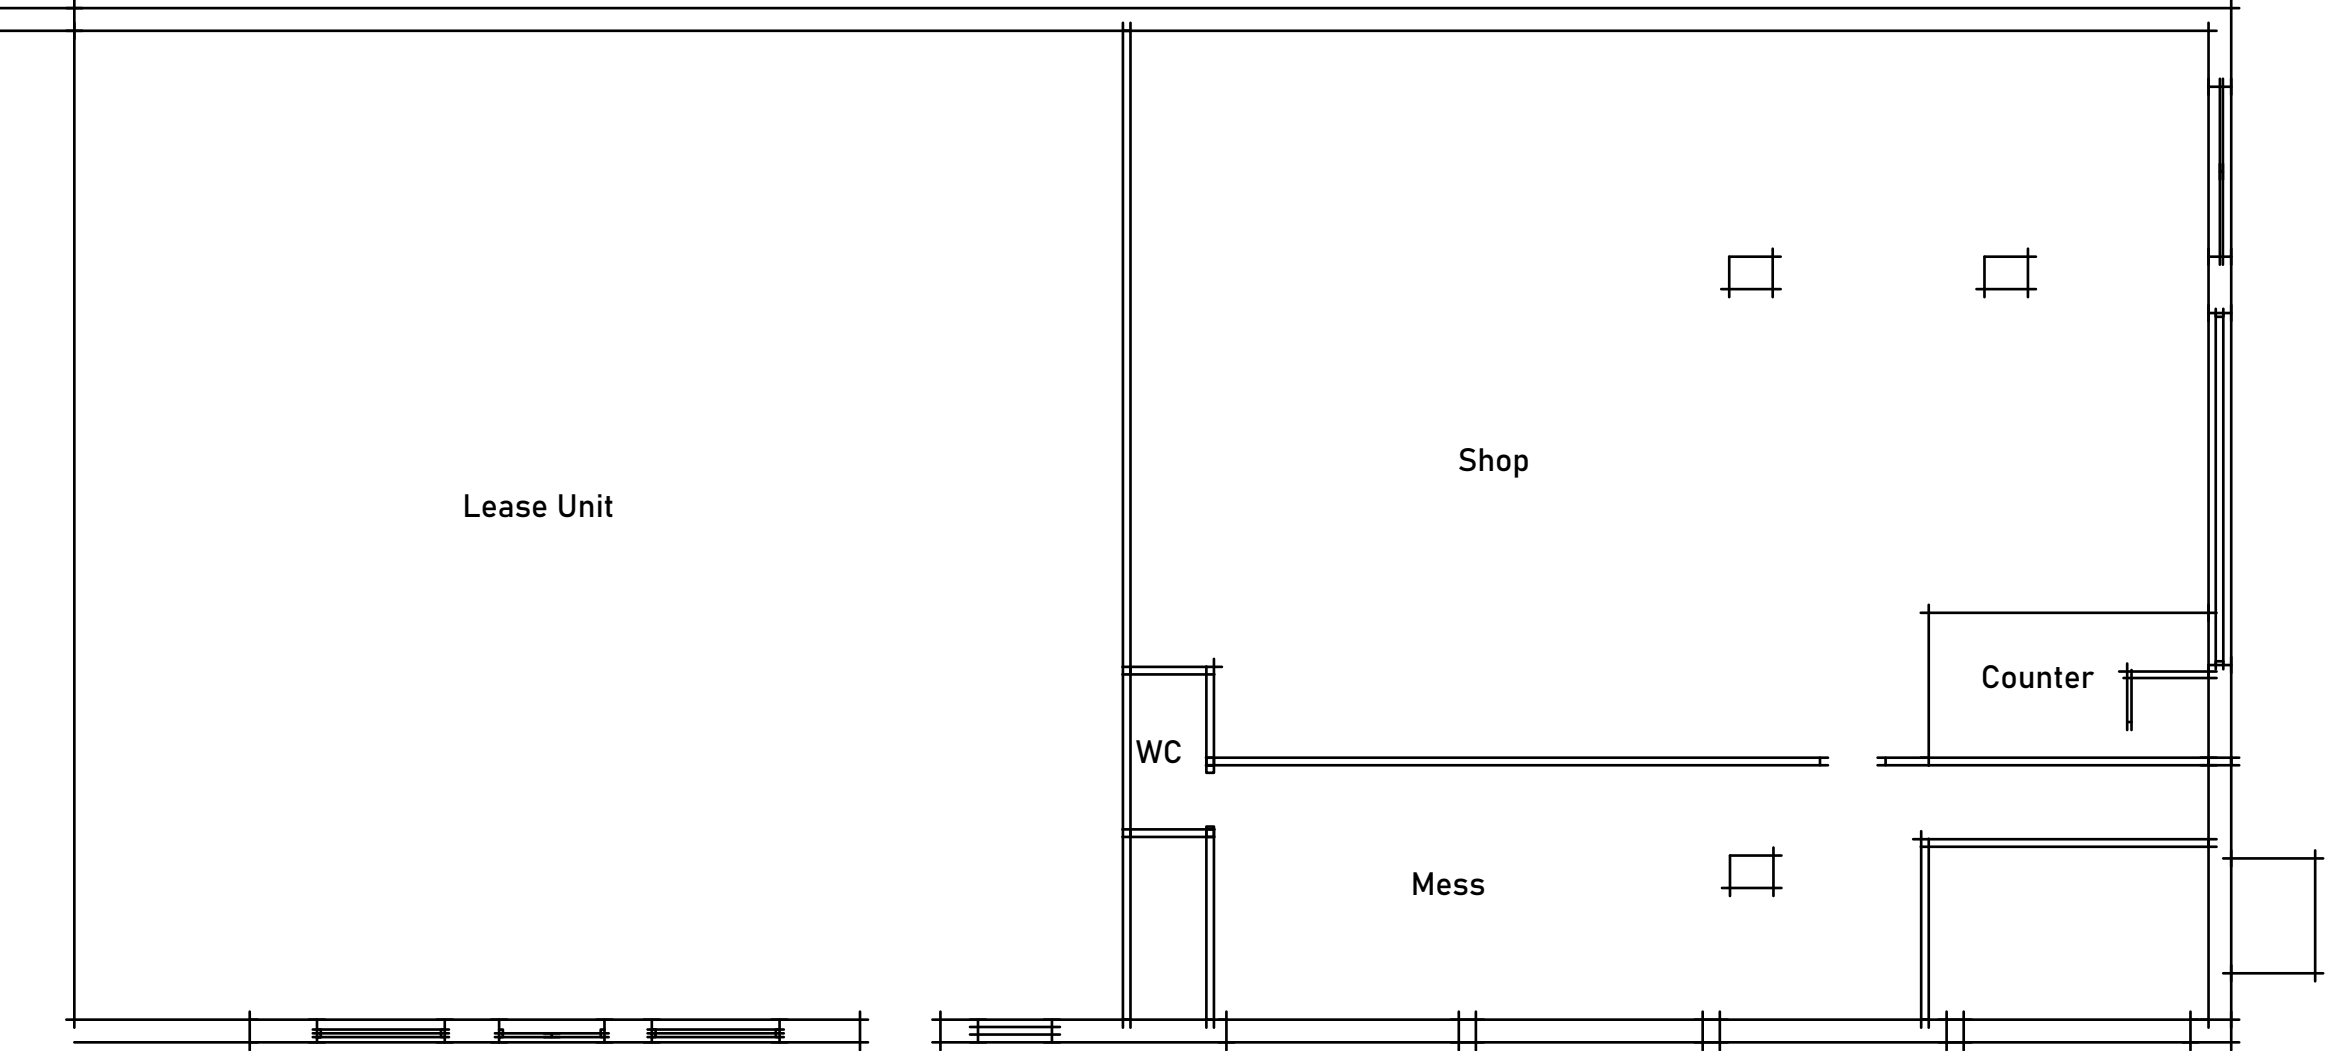


Proposed Plan

-  Litter
-  Fixture & Fittings
-  New/Ateration
-  Existing
-  Litter
-  Fixture & Fittings
-  New/Ateration


<div> <b>WHINBARROW DESIGN SERVICES LIMITED</b> CIVIL &amp; STRUCTURAL ENGINEERS  Whinbarrow House Aspatria, Cumbria, CA7 2PJ  Tel/Fax: 016973 21984 Mob: 07803 943 248</div>	<b>CLIENT</b> <b>Sharma</b>	
	<b>PROJECT</b> <b>Crossfield GarageLeconfield St, Cleator Moor CA25 5QA</b>	
	<b>DRAWING TITLE</b>  <b>Proposed</b>	
	<b>STATUS</b> <b>Planning</b>	
	<b>DATE</b> <b>Oct 20</b>	<b>SCALE</b> <b>1:100 @A3</b>
<b>DRAWN BY</b> <b>MA</b>	<b>CHECKED BY</b> <b>TS</b>	
<b>DRAWING No,</b> <b>WDS- 05-6654-303</b>		<b>REV</b> <b>C</b>

 


Existng plan




Existing Side

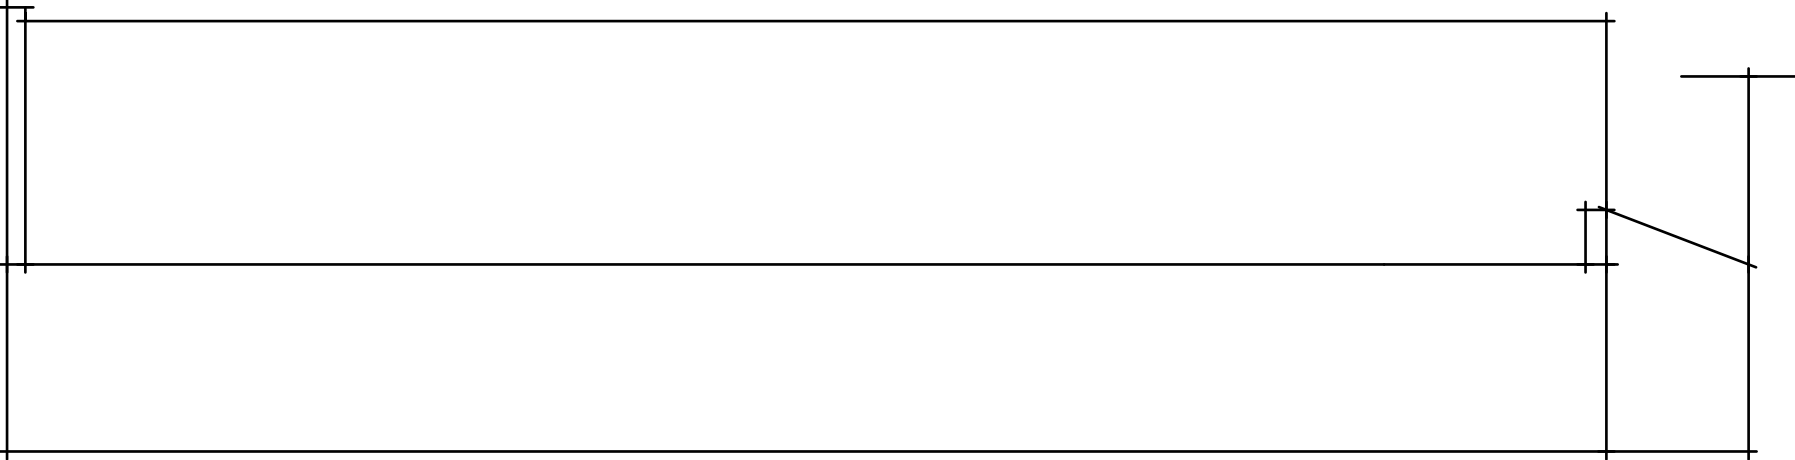


Existing Side

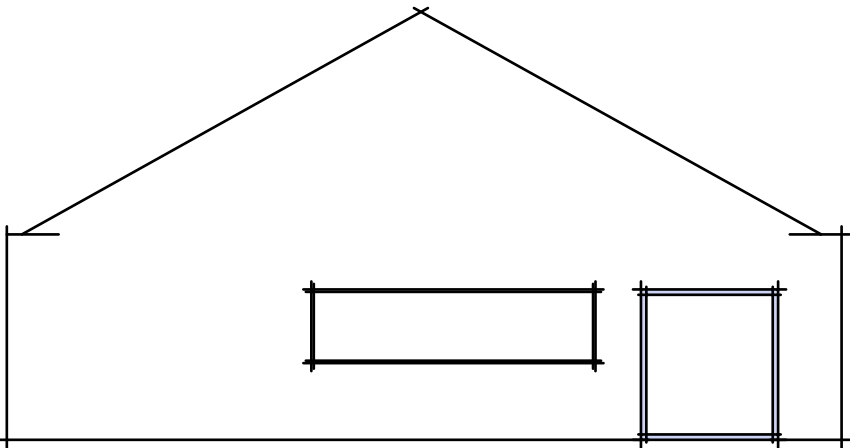


Existing Front

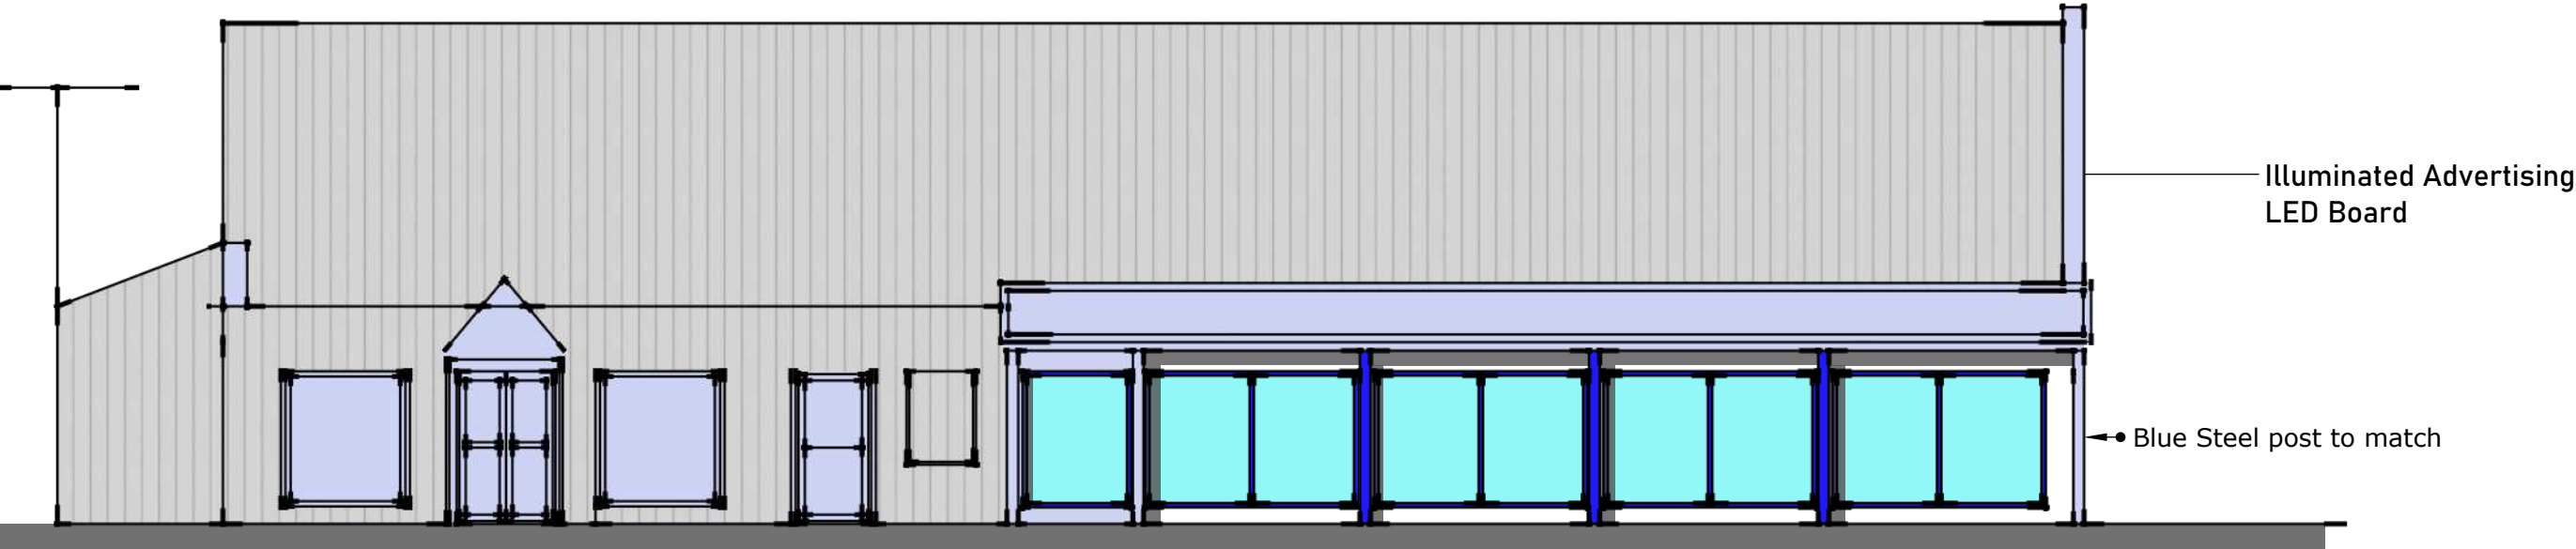


Proposed Side Elevation

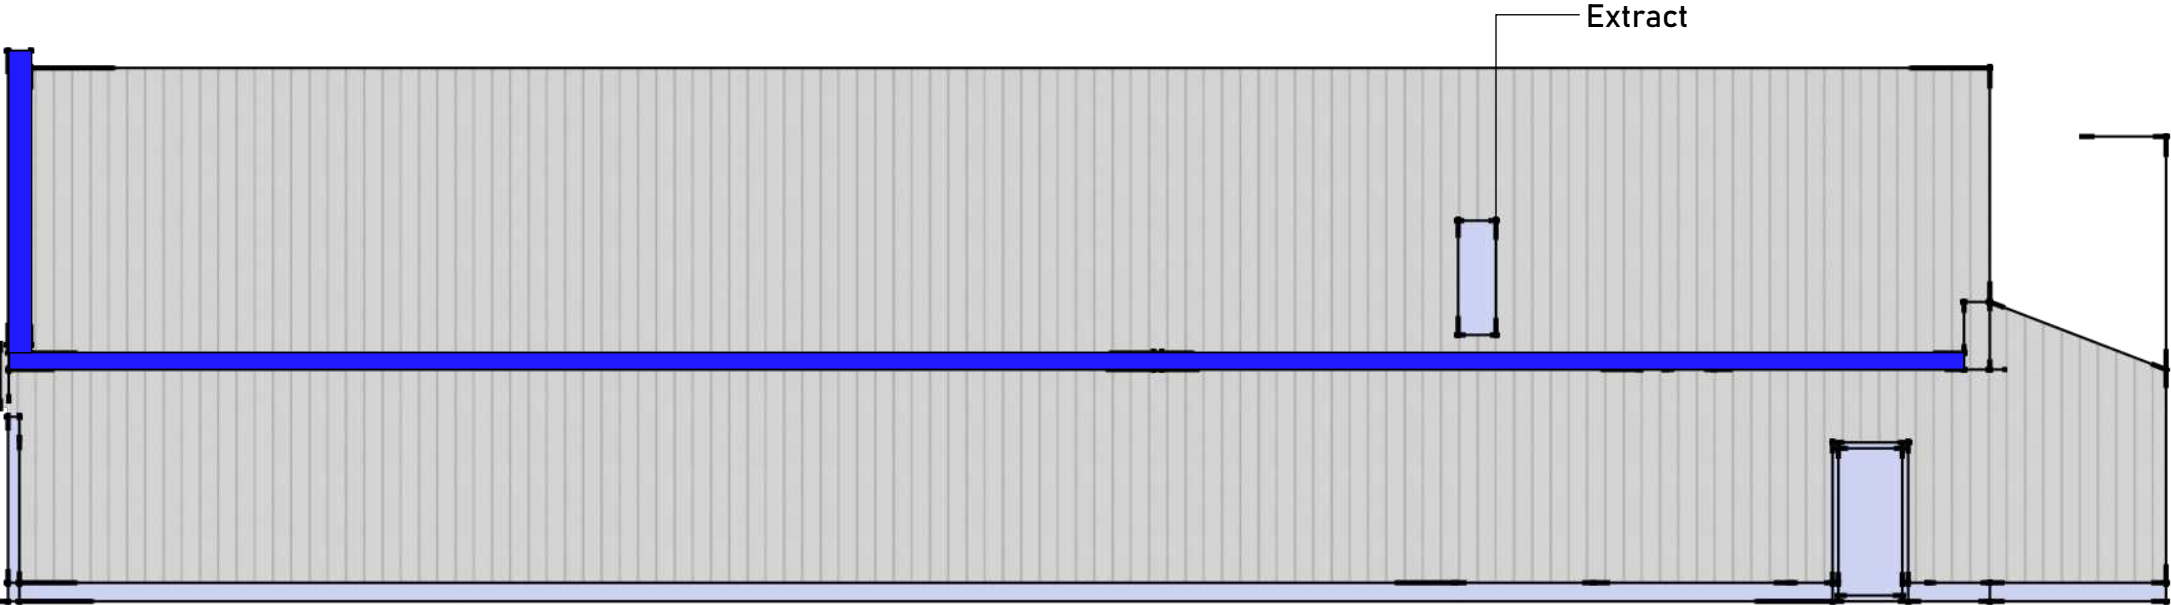

Proposed Side Elevation

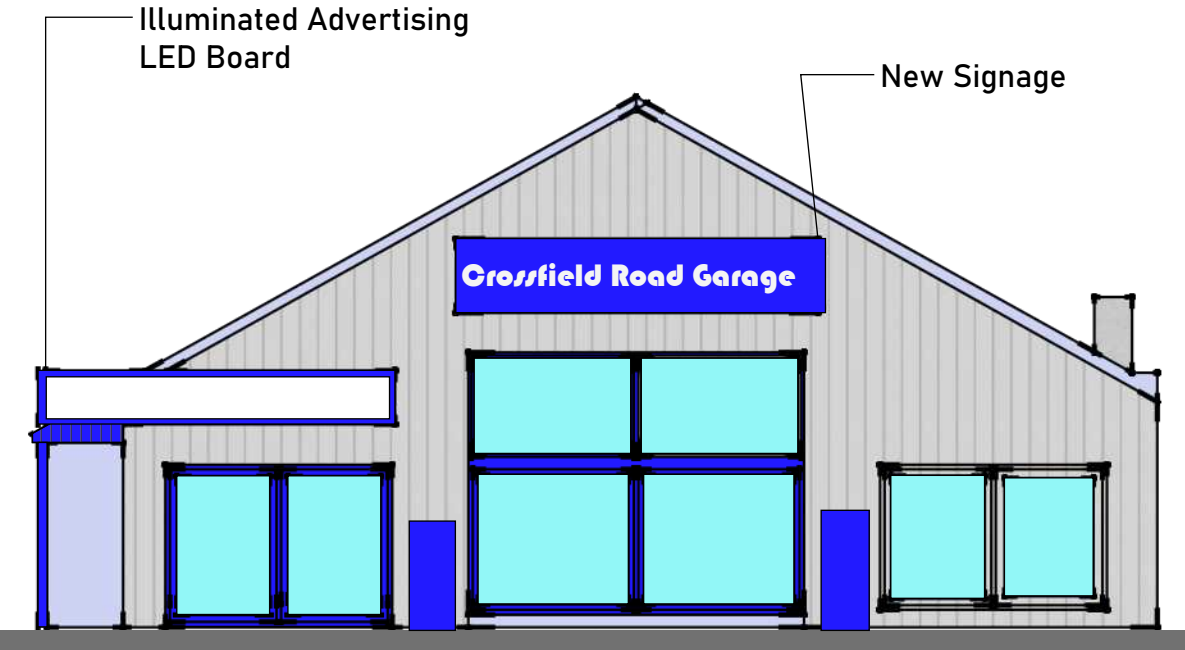

Proposed Front Elevation

 <b>WHINBARROW DESIGN SERVICES LIMITED</b> CIVIL & STRUCTURAL ENGINEERS  Whinbarrow House Aspatria, Cumbria, CA7 2PJ  Tel/Fax: 016973 21984 Mob: 07803 943 248	<b>CLIENT</b> <b>Sharma</b>  <b>PROJECT</b> <b>Crossfield Garage</b> <b>Leconfield St,</b> <b>Cleator Moor CA25 5QA</b>	<b>STATUS</b> <b>Planning</b>	
		<b>DATE</b> <b>Oct 20</b> <b>DRAWN BY</b> <b>MA</b>	<b>SCALE</b> <b>1:100 @A3</b> <b>CHECKED BY</b> <b>TS</b>
	<b>DRAWING TITLE</b> <b>Proposed</b>	<b>DRAWING No,</b> <b>WDS- 05-6654-303</b> <b>REV</b> <b>C</b>	



**WDS** LTD  
**WHINBARROW DESIGN  
SERVICES LIMITED**  
CIVIL & STRUCTURAL  
ENGINEERS  
Whinbarrow House  
Aspatria, Cumbria,  
CA7 2PJ  
Tel/Fax: 016973 21984  
Mob: 07803 943 248

**CLIENT**  
**Sharma**

**PROJECT**  
**Crossfield  
GarageLeconfield St,  
Cleator Moor CA25 5QA**

**DRAWING TITLE**  
**Proposed**

**STATUS**  
**Planning**

**DATE**  
**Oct 20**


**DRAWN BY**  
**MA**

**SCALE**  
**1:100 @A3**

**CHECKED BY**  
**TS**

**DRAWING No,**  
**WDS- 05-7030-303**

**REV**  
**C**

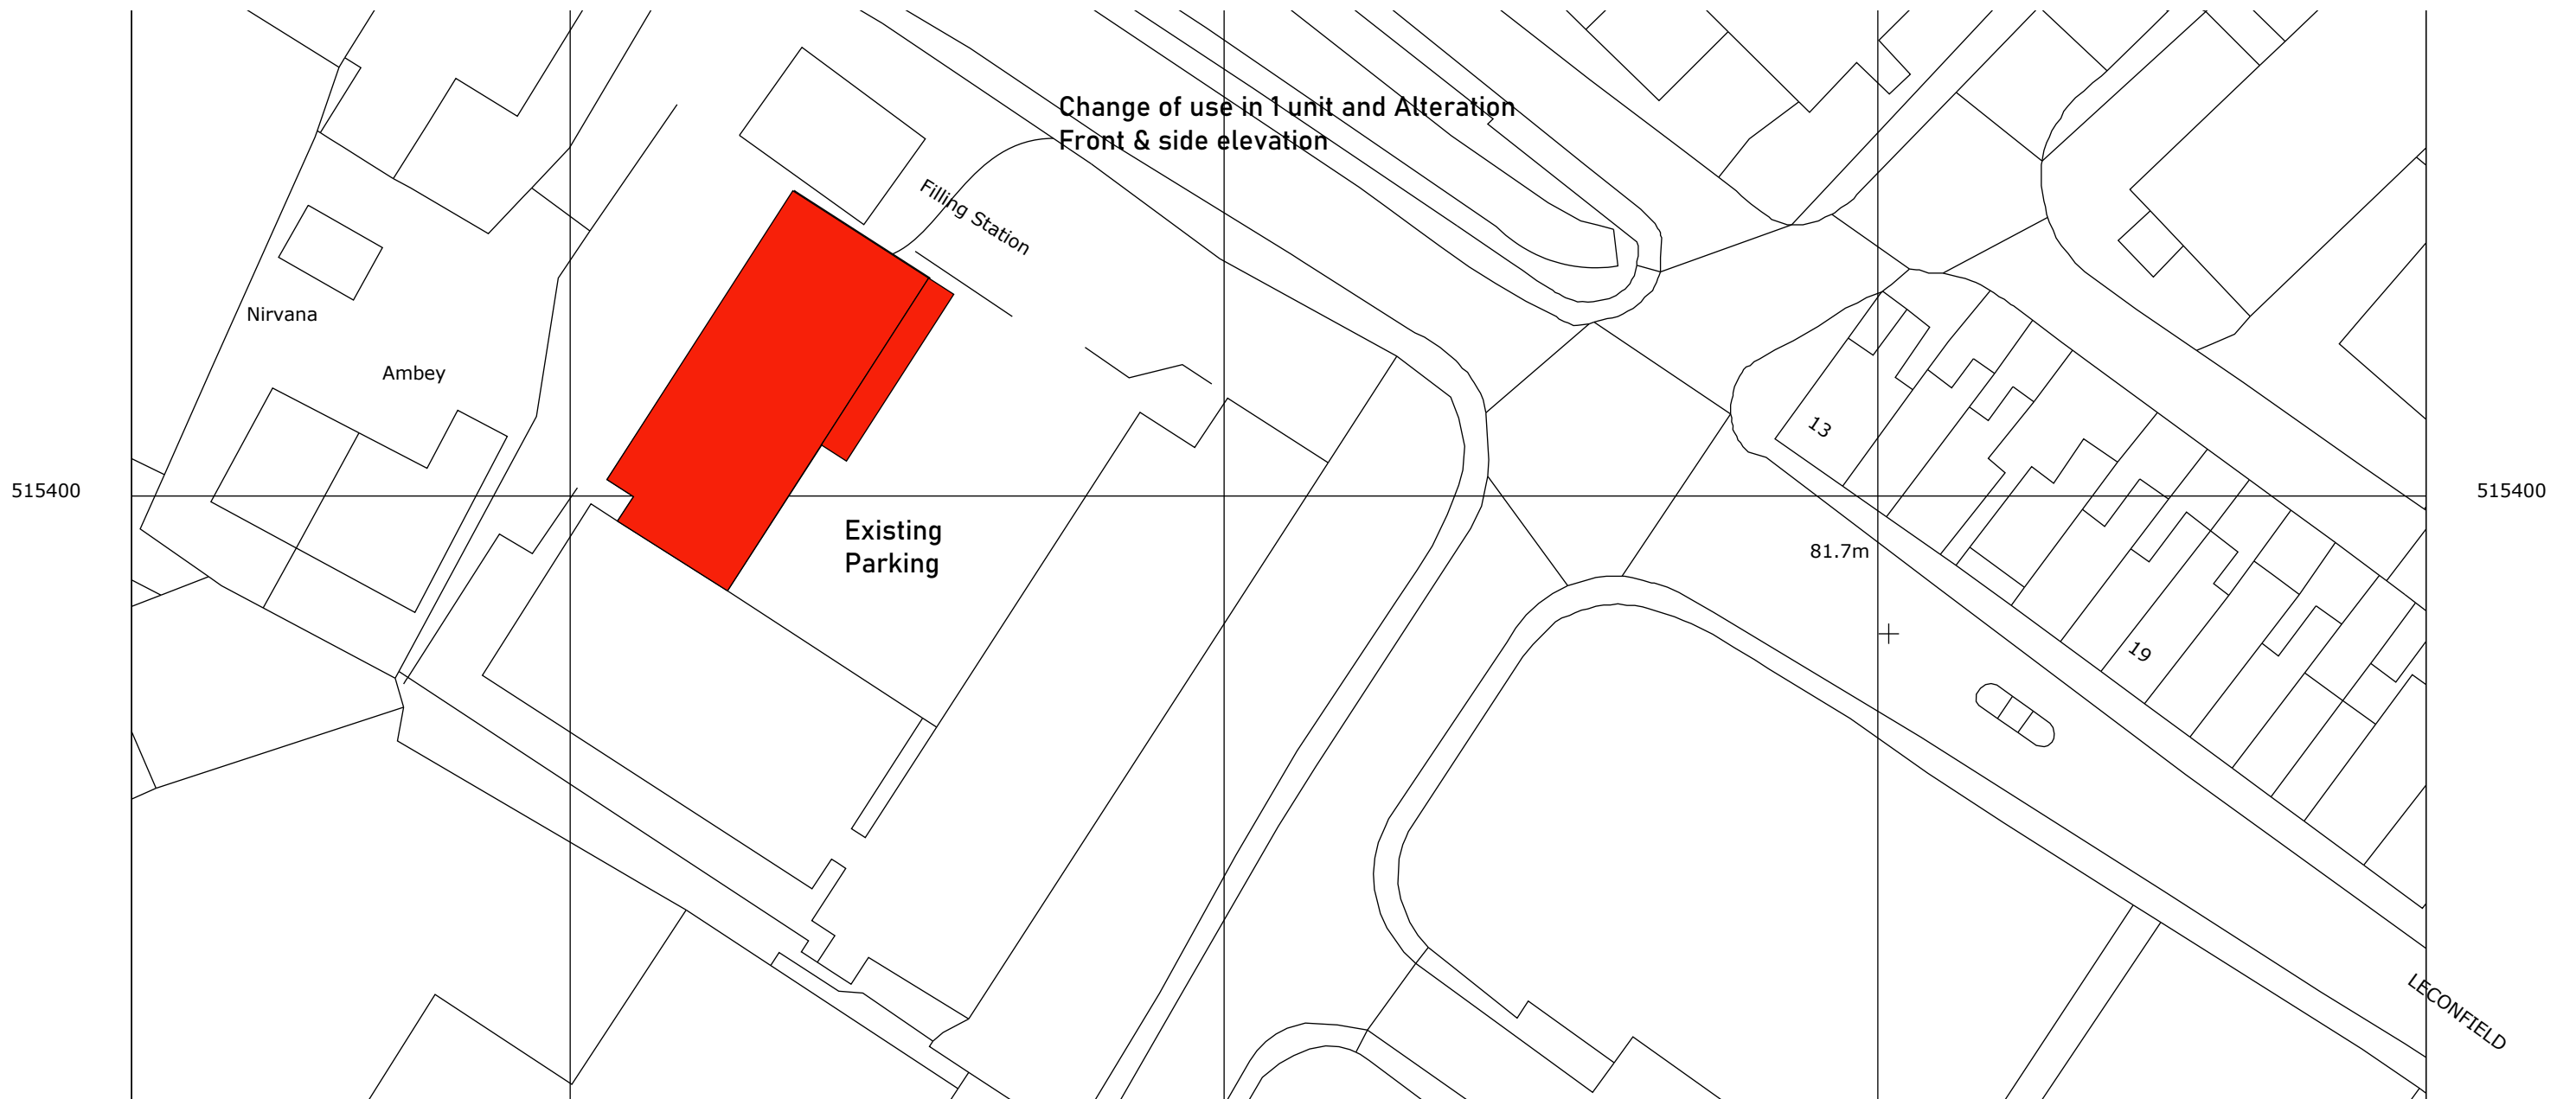

Site Plan 1:500