


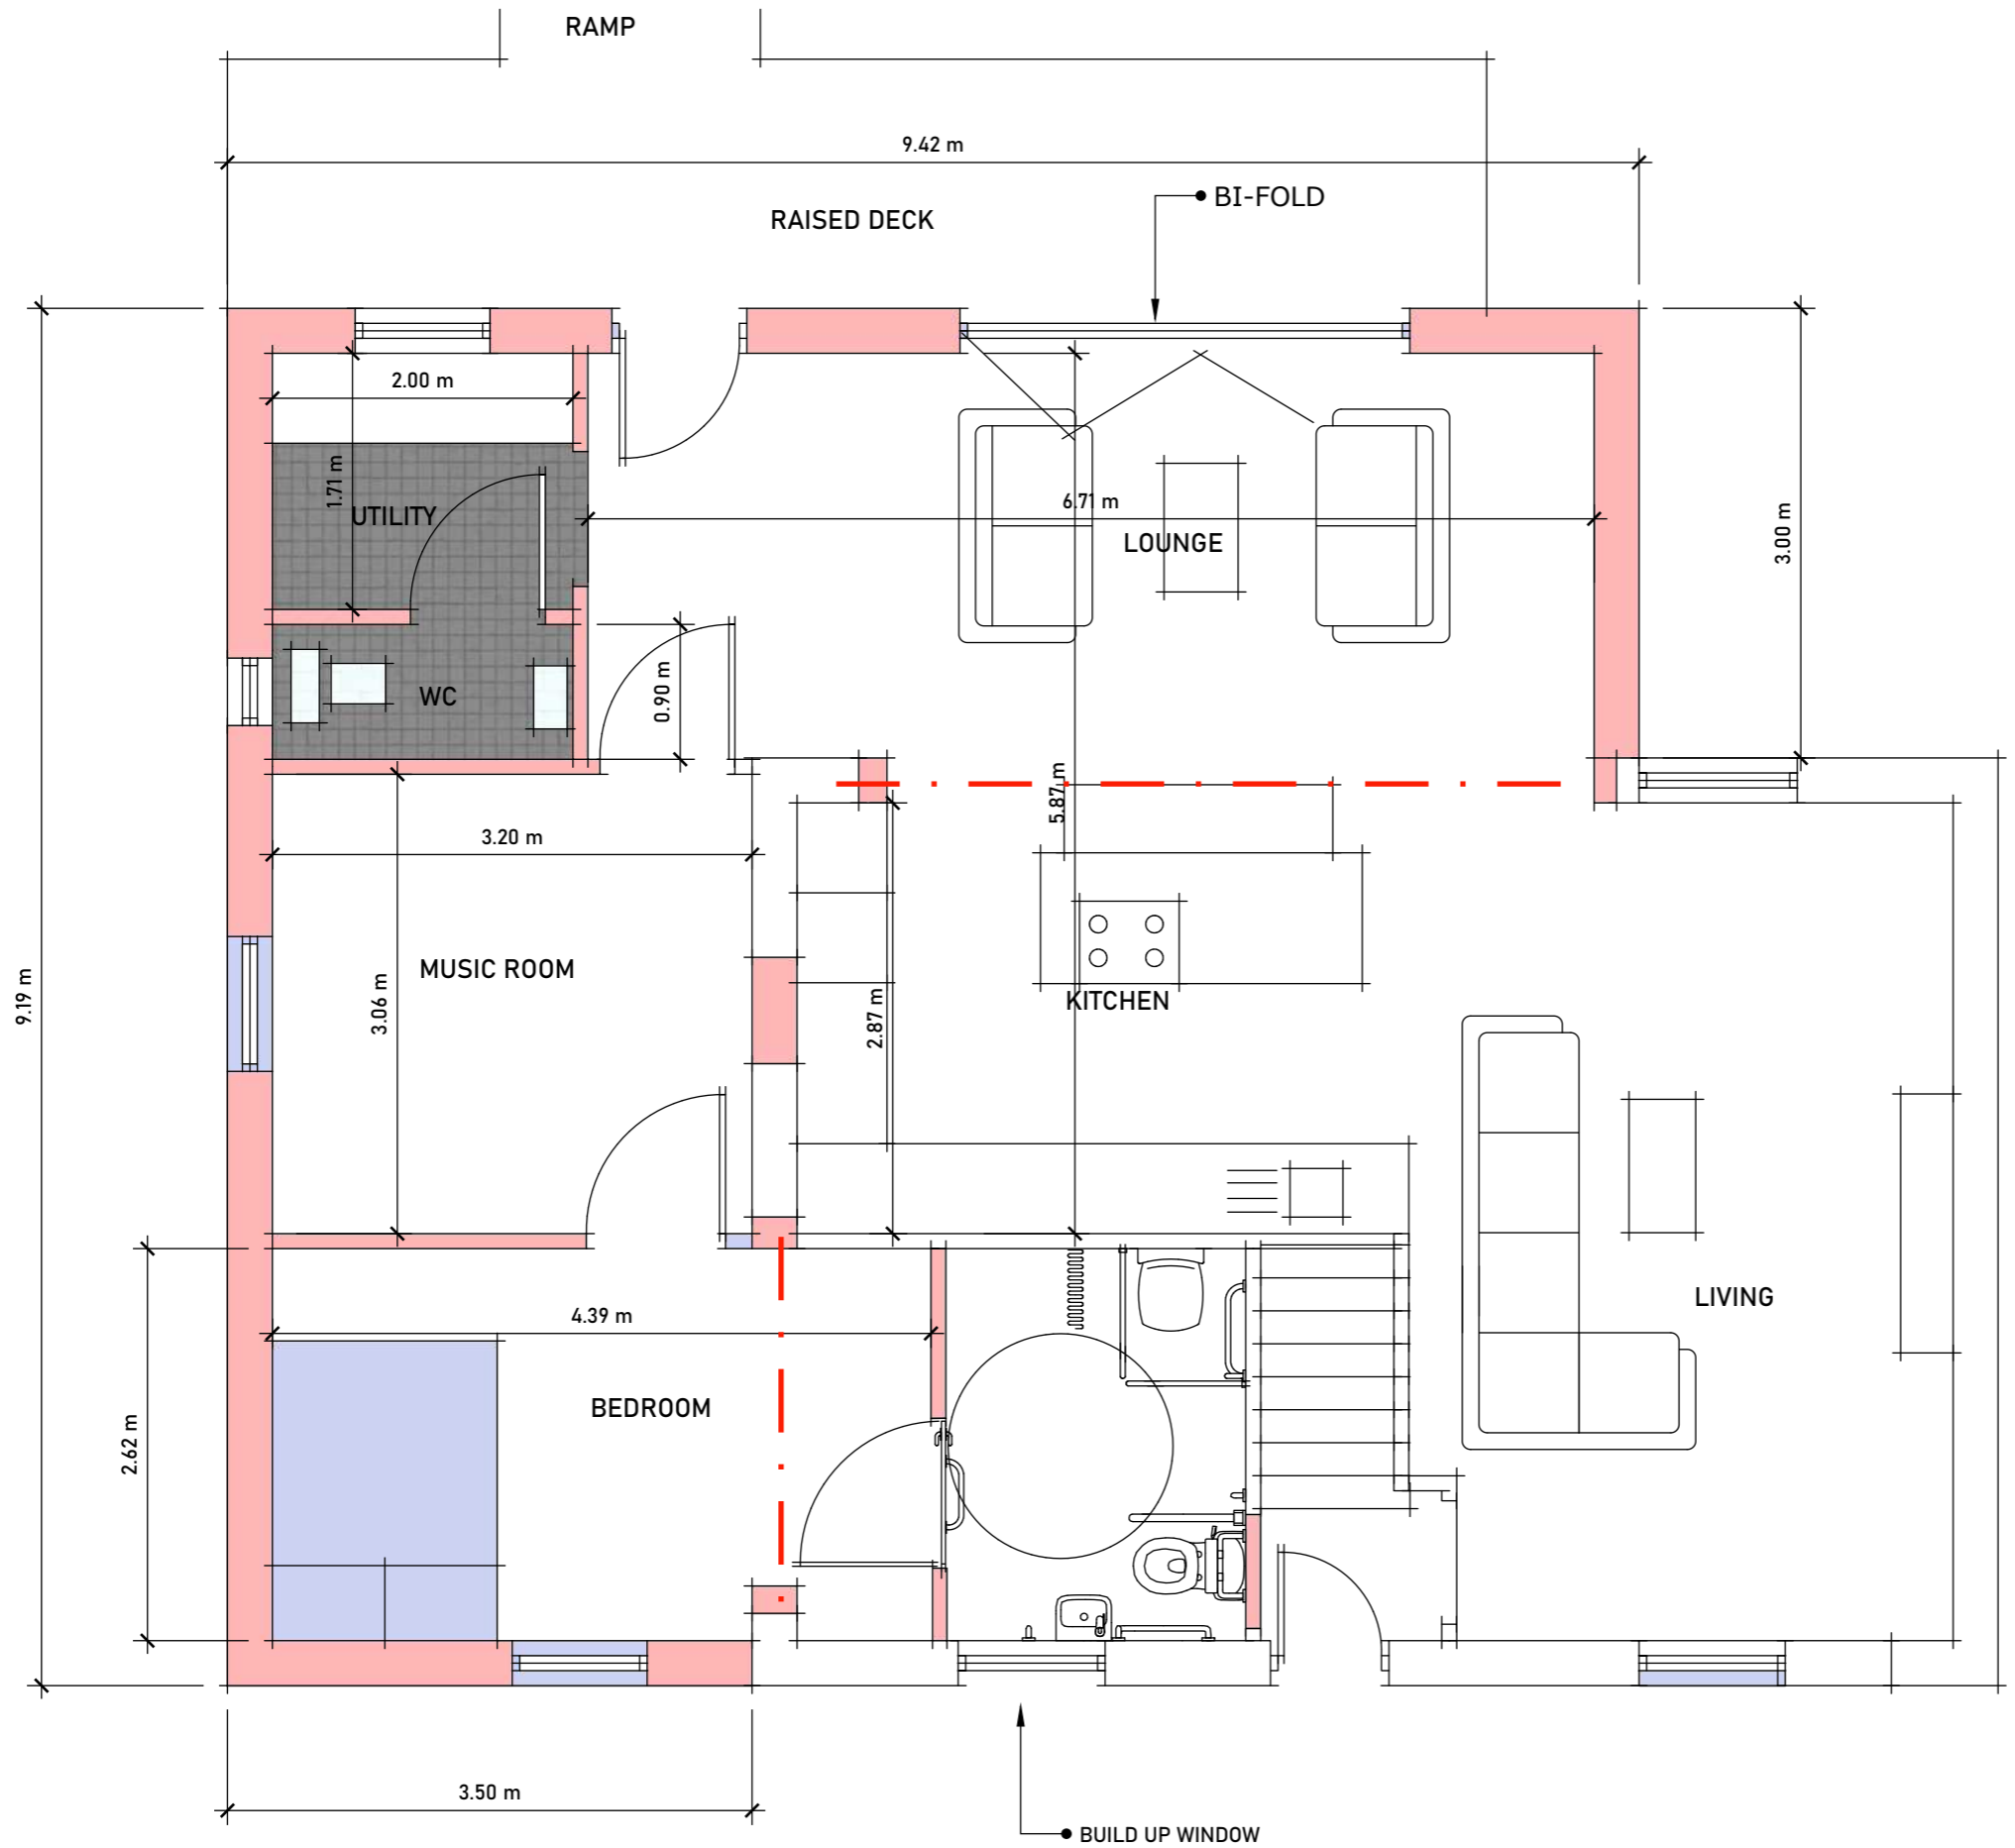


Location Plan
1:1250




Site Plan
1:250

 <small>designallison@yahoo.co.uk Tel : 07389816997</small>	Title Site/Loc	Project Single storey extensions to side	Client Dugan Status PL	Date Feb 21	Scale AS
				Drawn By MWA	Rev A
				Dwg No. 100	Rev A




PROPOSED GROUND FLOOR PLAN

 <p>designallison@yahoo.co.uk Tel : 07389816997</p>	Title Proposed GFP	Project Single storey extensions to side	Client Dugan	Date Feb 21	Scale 1:50
	Status PL	Dwg No. 101	Rev A		




Front

Ground Floor Plan

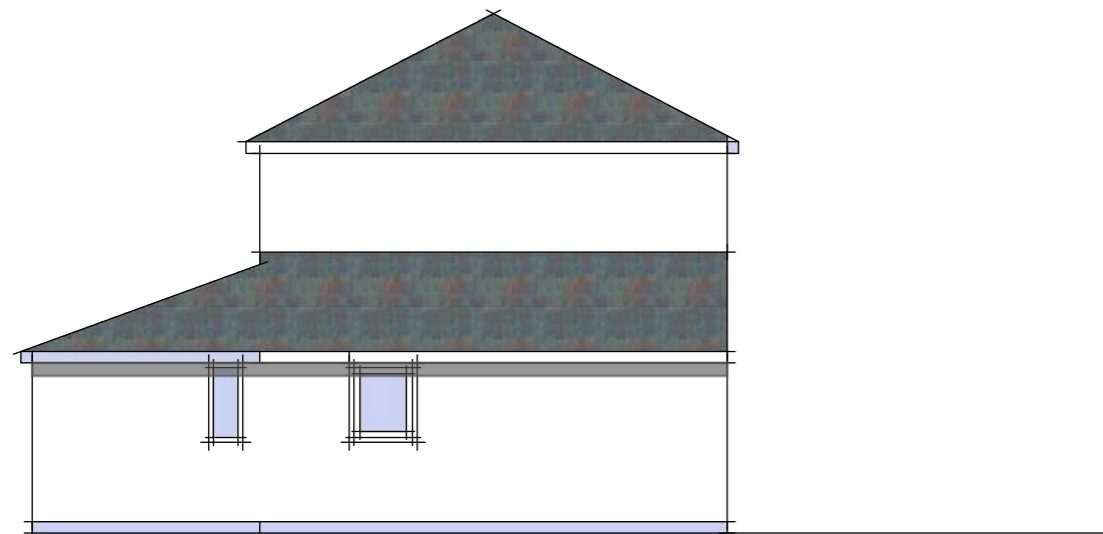


Side

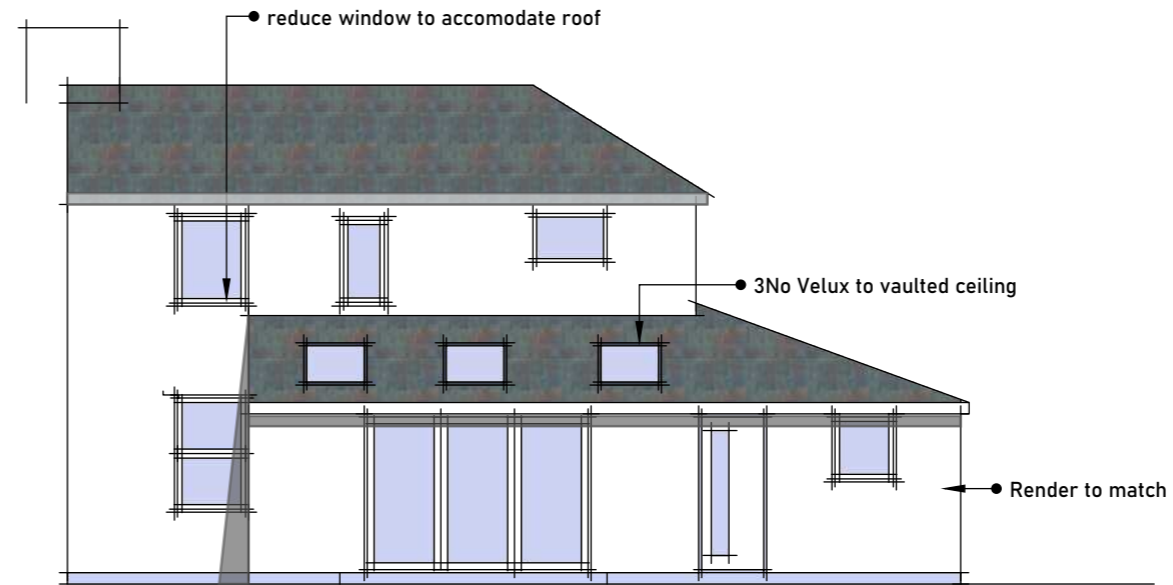


Rear


<p>designallison@yahoo.co.uk Tel : 07389816997</p>	<p>Title Proposed Elev</p>	<p>Project Single storey extensions to side</p>	<p>Client Dugan Status PL</p>	<p>Date Feb 21</p>	<p>Scale 1:100</p>
				<p>Drawn By MWA</p>	<p>Rev A</p>
				<p>Dwg No. 102</p>	<p>Rev A</p>

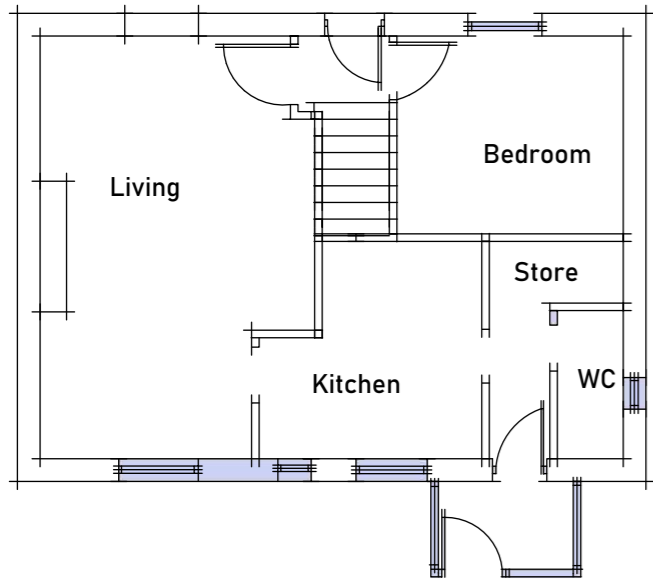


Ground Floor Plan

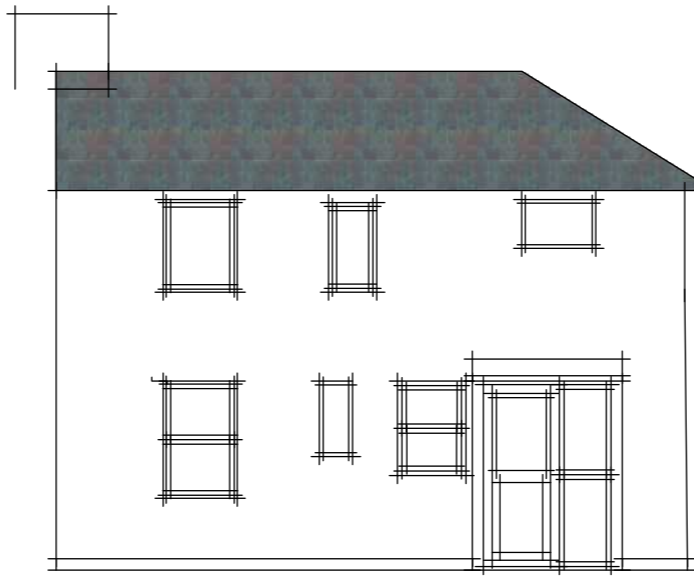


Rear

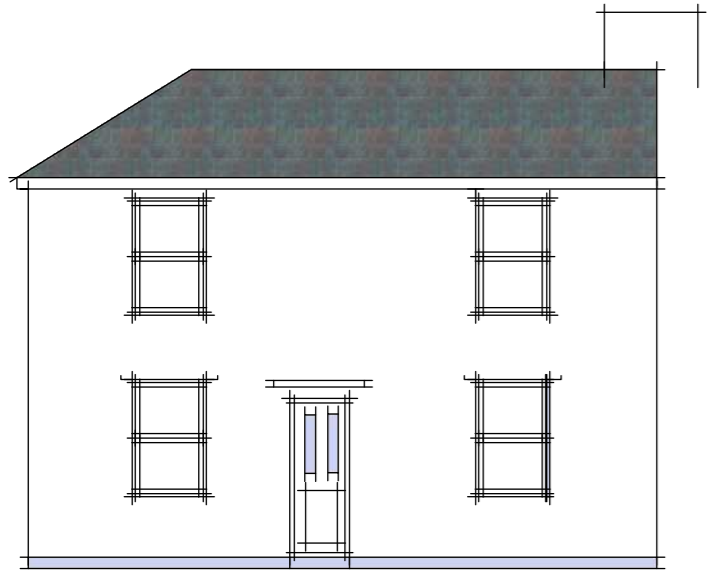


Front

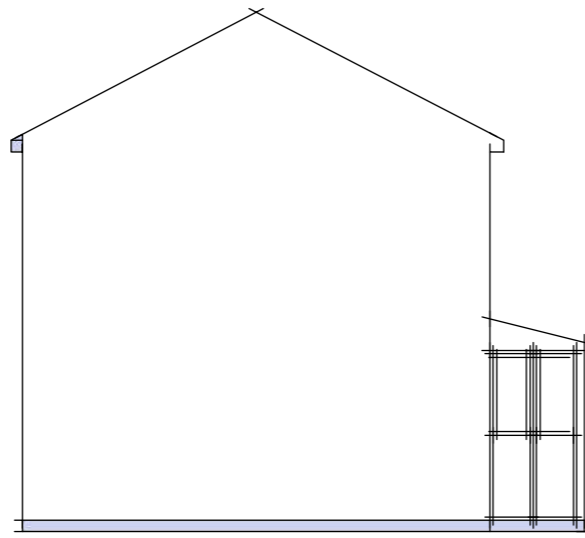

Side

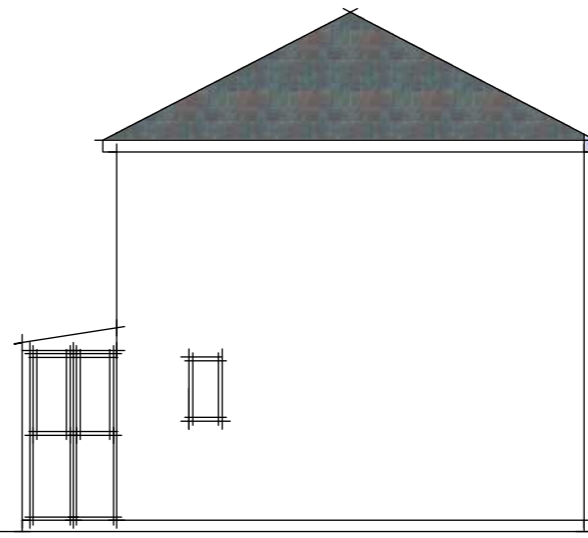

Side

 <small>designallison@yahoo.co.uk</small>	Title Existing Elev/Plan	Project Single storey extensions to side	Client Dugan Status PL	Date Feb 21	Scale 1:100
				Drawn By MWA	Rev A
				Dwg No. 103	Rev A