


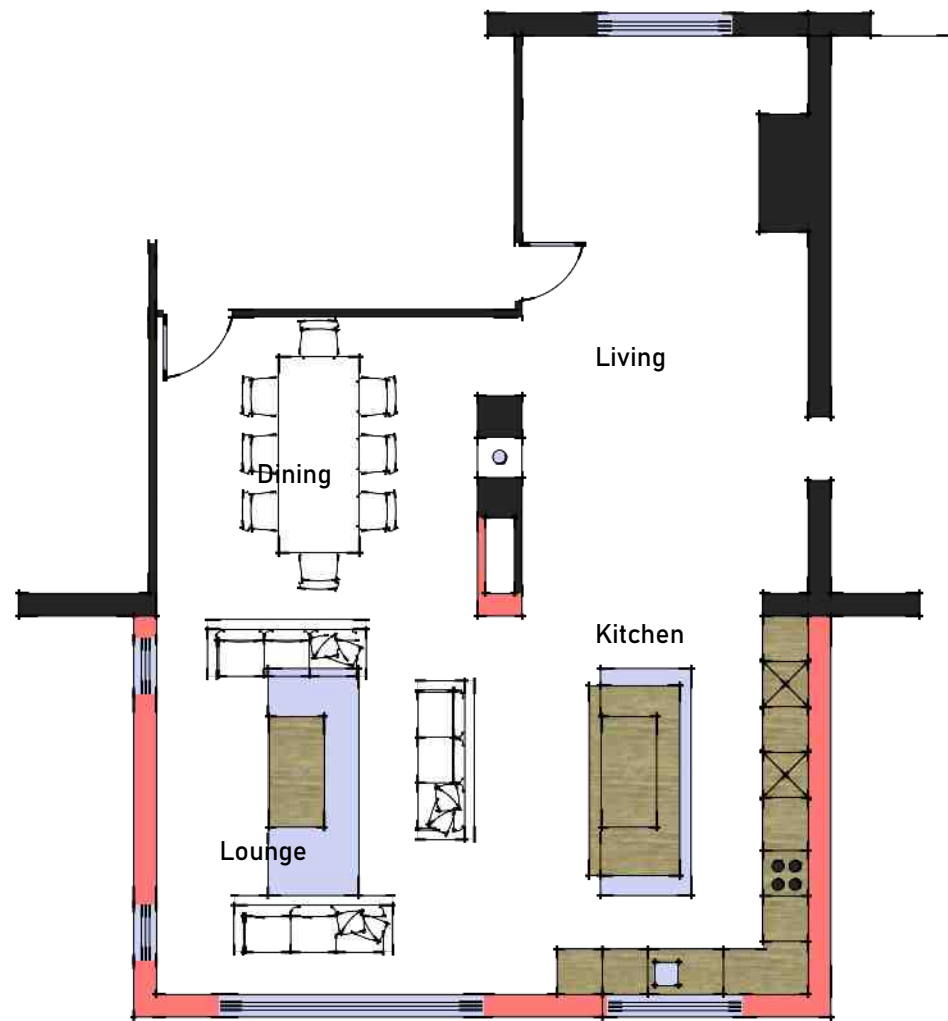

PROPOSED PLAN




PROPOSED REAR


PROPOSED SIDE ELEVATION

PROPOSED SIDE ELEVATION


	Title PLAN/ ELEV	Project PROPOSED REAR EXTENSION	Client PATTON Status PL	Date JAN 22	Scale 1:100
				Drawn By MWA	
				Dwg No. 101	Rev A

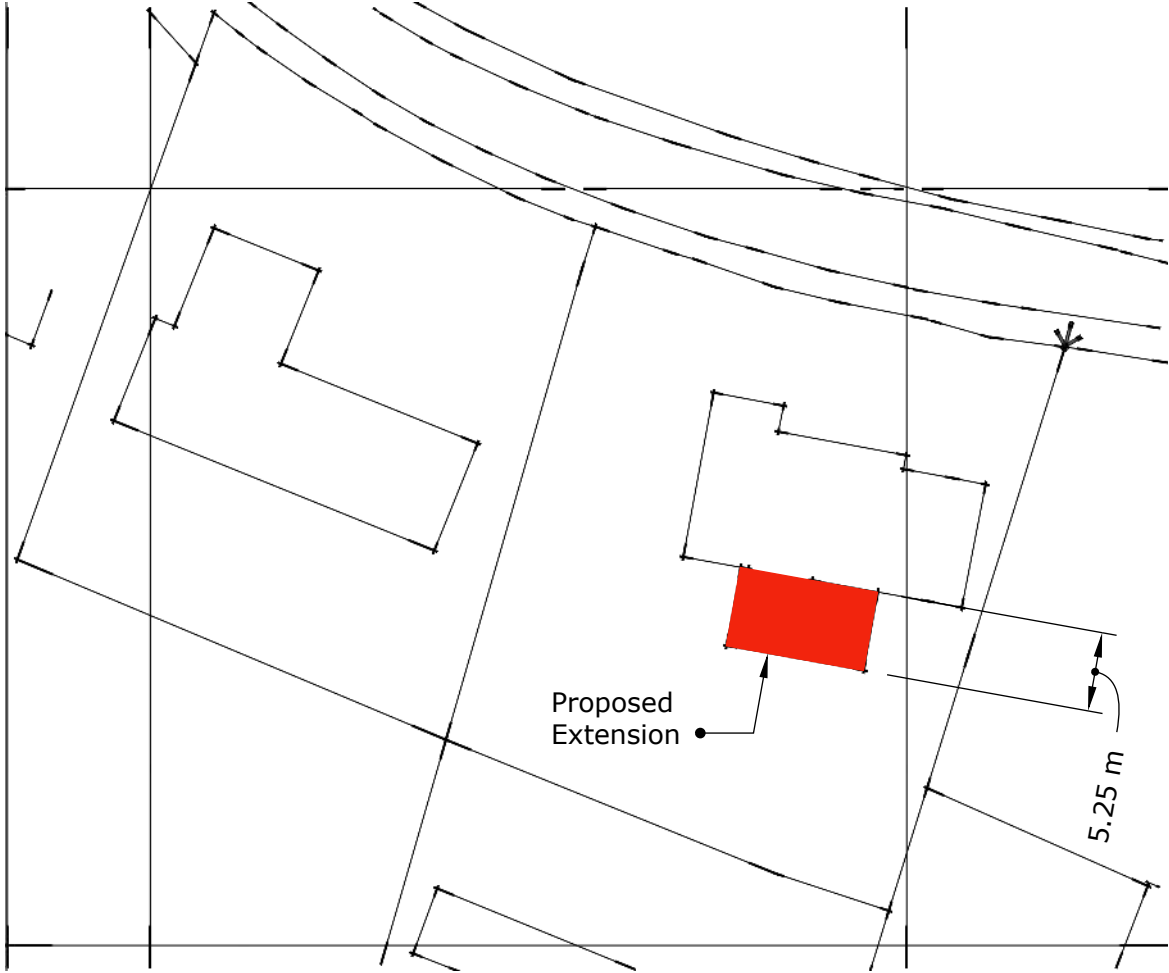

Site Plan 1:500

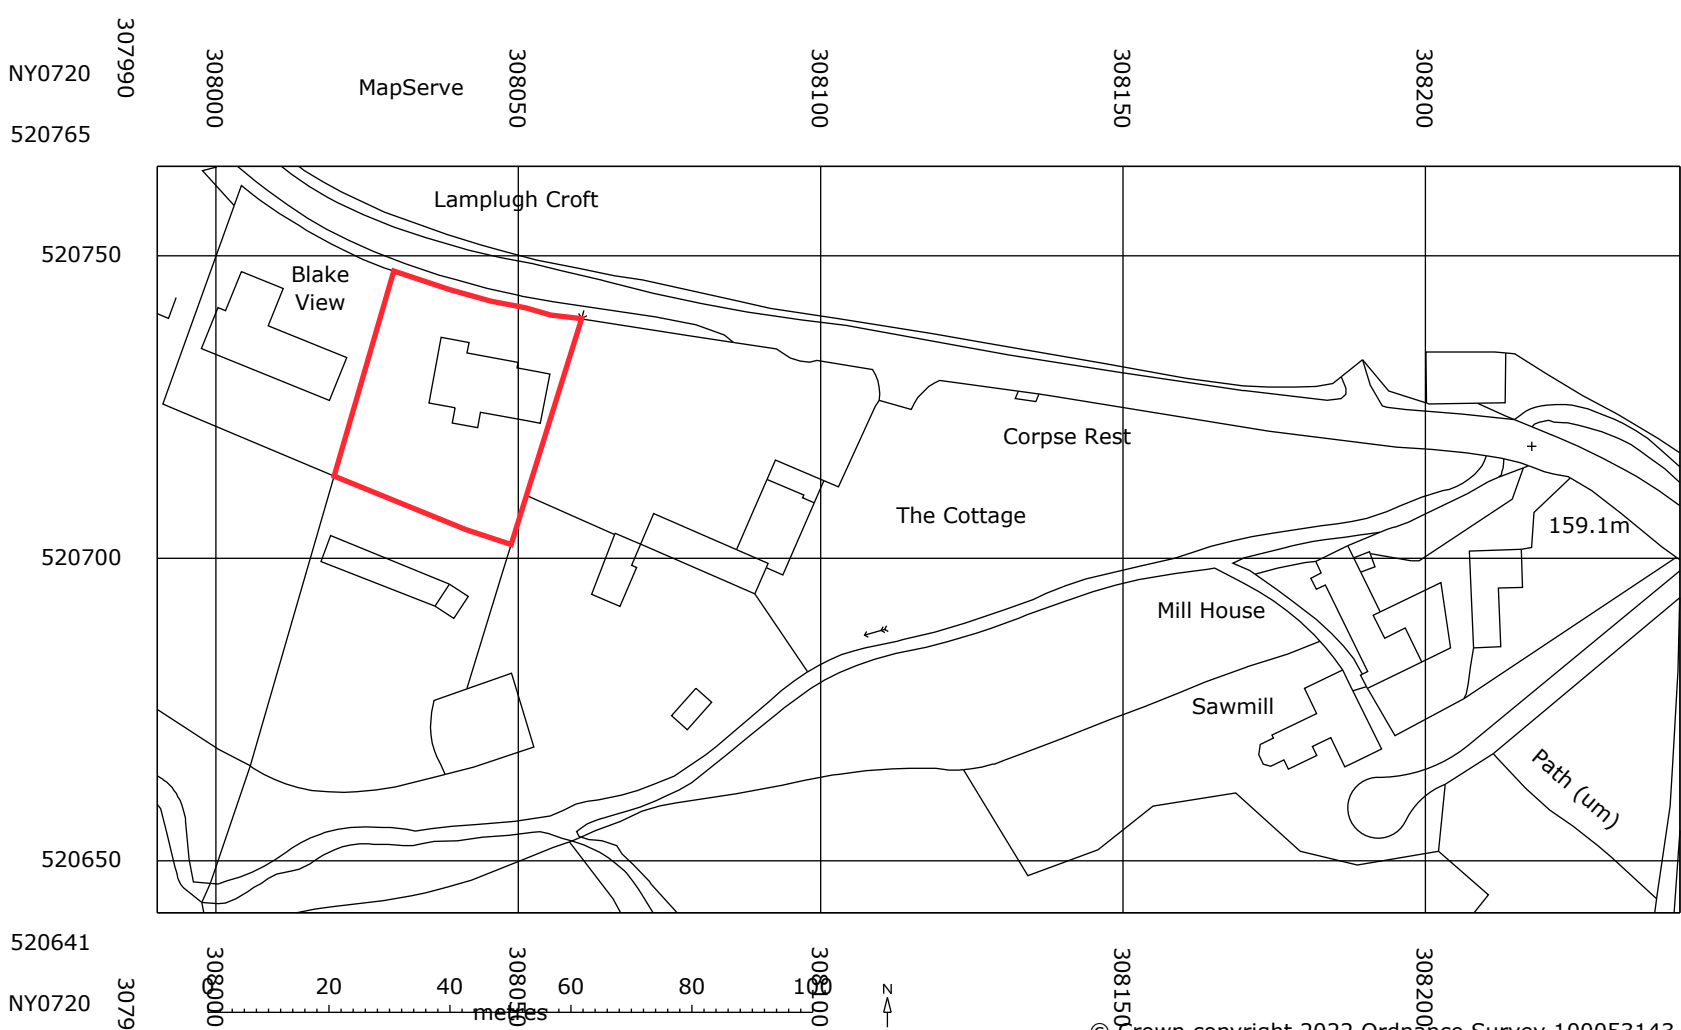

Site Plan 1:1250

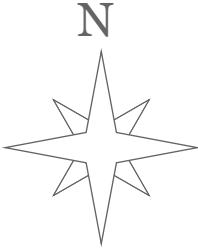

 designallison@yahoo.co.uk Tel : 07389816997	Title	Project	Client	Date	Scale
	SITE/LOC	PROPOSED REAR EXTENSION	PATTON	JAN 22	AS
				Drawn By MWA	
			Status	Dwg No.	Rev
			BR	101	A