




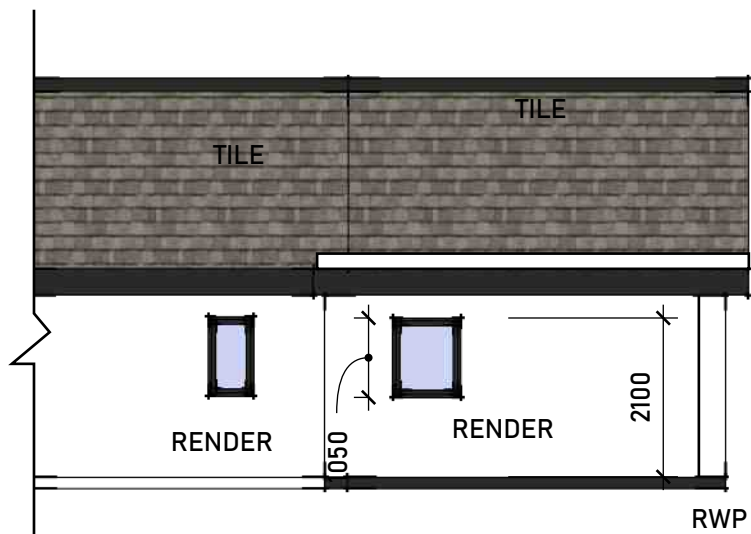


Proposed Side Elevation

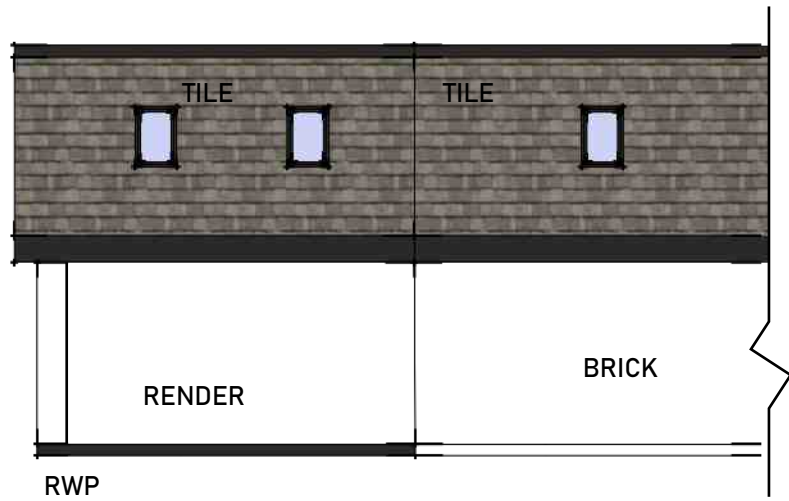


Proposed Side Elevation

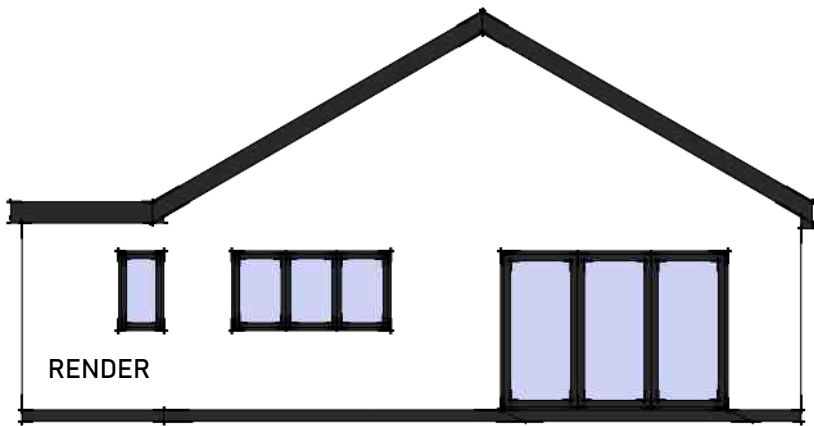

Proposed Rear

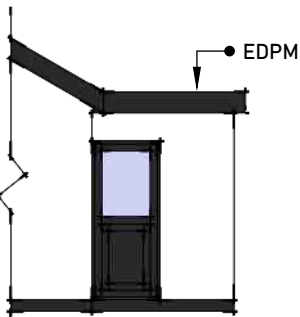


Proposed Front

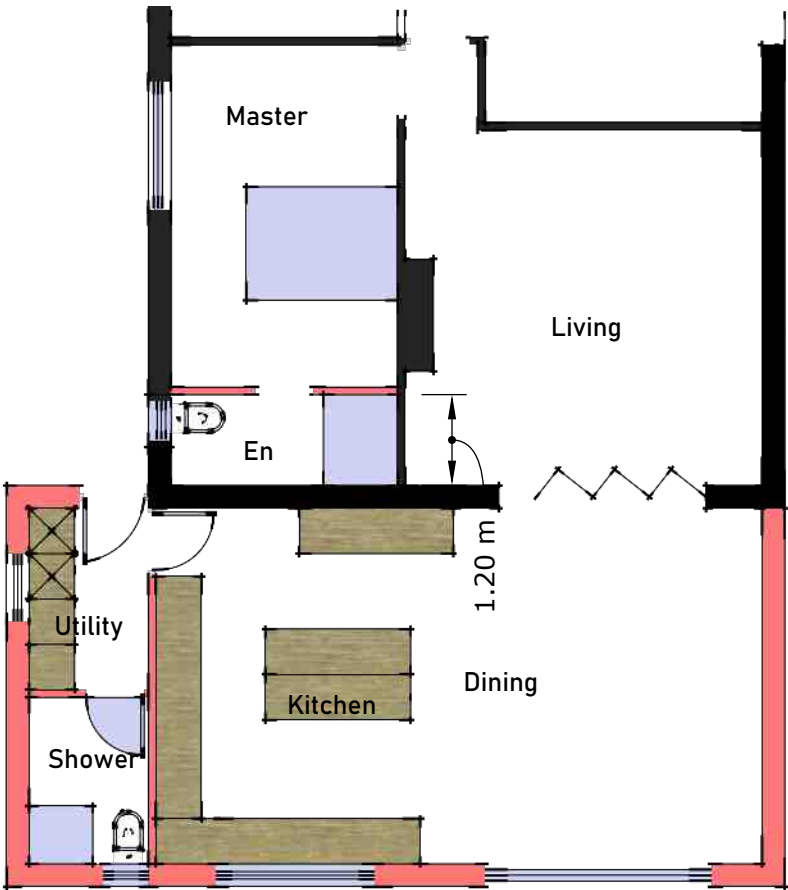


Proposed Plan




Location Plan
1:1250

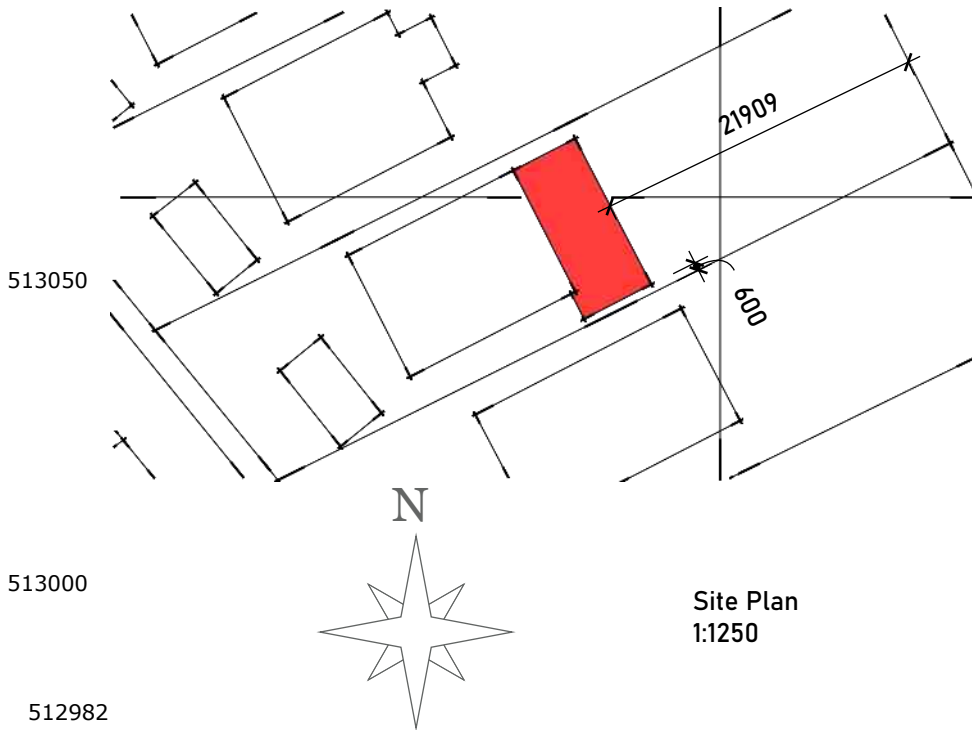

Site Plan
1:1250

 
 DESIGN allison designallison@yahoo.co.uk Tel : 07389816997	Title Proposed	Project Proposed Rear Extension	Client Hooks Status pl	Date Sep 22 Drawn By MWA	Scale 1:100
				Dwg No. 1	Rev A

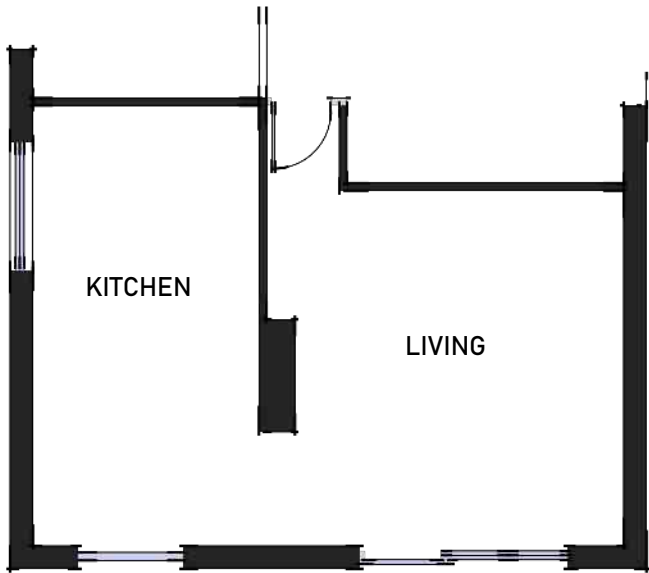


Existing Plan




Existing Rear

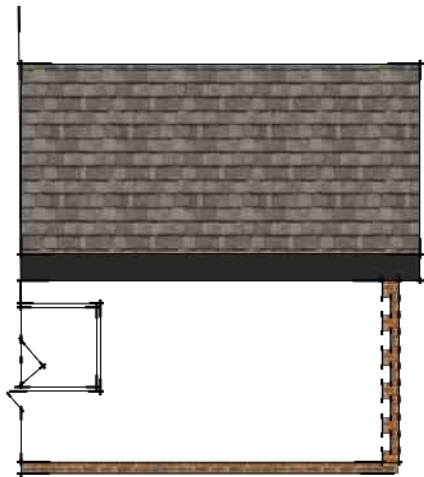

Existing Side

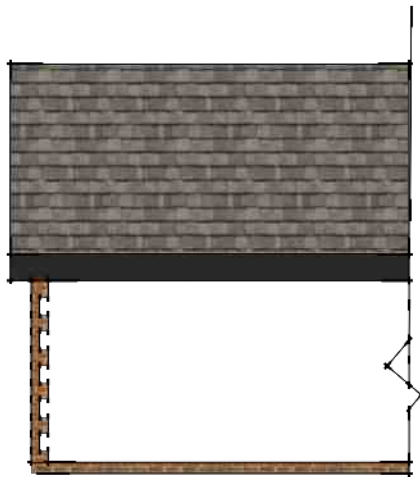

Existing Side

  designallison@yahoo.co.uk	Title Existing	Project Proposed Rear Extension	Client Hooks Status pl	Date Sep 22	Scale 1:100
				Drawn By MWA	
				Dwg No. 2	Rev A