


PROPOSED FIRST FLOOR



PROPOSED GROUND FLOOR

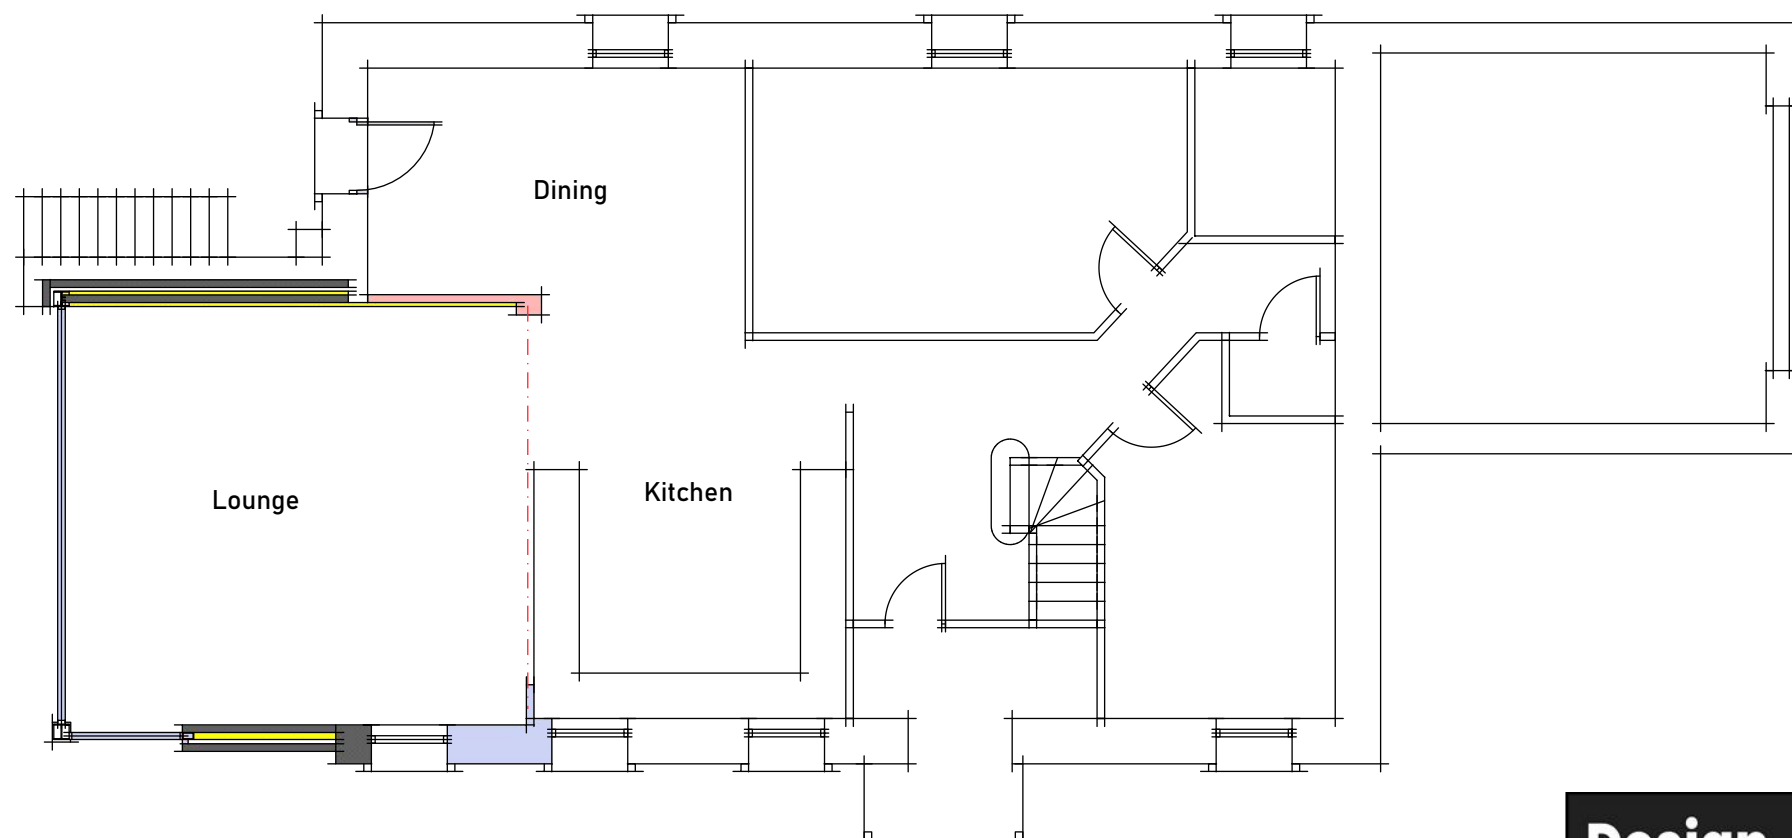


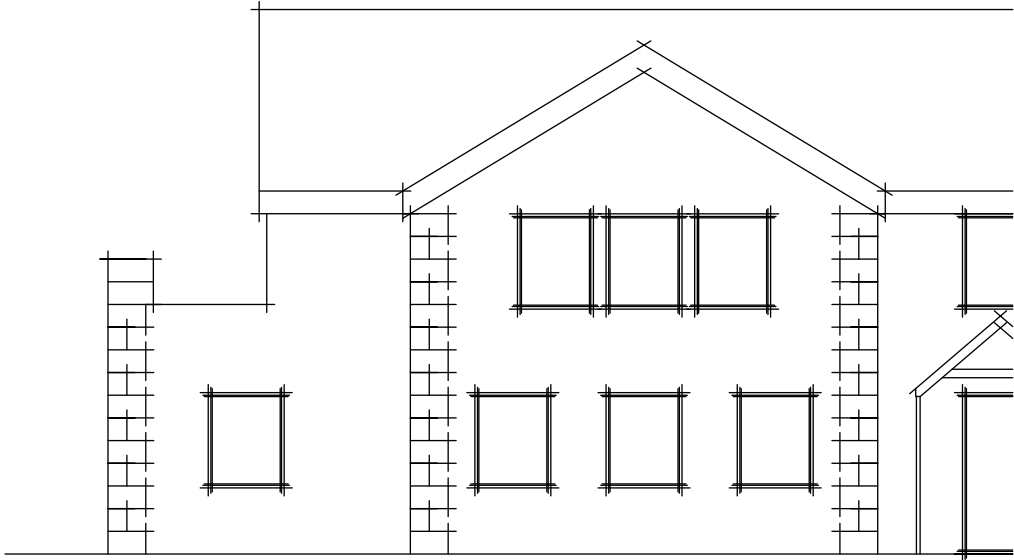
PROPOSED SIDE

PROPOSED REAR



PROPOSED SIDE


<div><div><div>Design</div><div>Allison Ltd</div></div><div></div></div>	<div><div>Title</div><div>PROPOSED ELEVS</div></div>	<div><div>Project</div><div>ALTERATIONS &amp; FIRST FLOOR EXTENSION</div><div>CROSSWATER MILL, EGREMONT</div></div>	<div><div>Client</div><div>RICHARDSON</div><div>Status</div><div>PL</div></div>	<div>Date</div> <div>JUN 23</div>	<div>Scale</div> <div>1:100</div>
				<div>Drawn By</div> <div>MWA</div>	<div>Rev</div> <div>A</div>
				<div>Dwg No.</div> <div>102</div>	
<div>designallison@yahoo.co.uk</div>	<div>Tel : 07389816997</div>				




Existing Side Elevation




Existing Rear Elevation

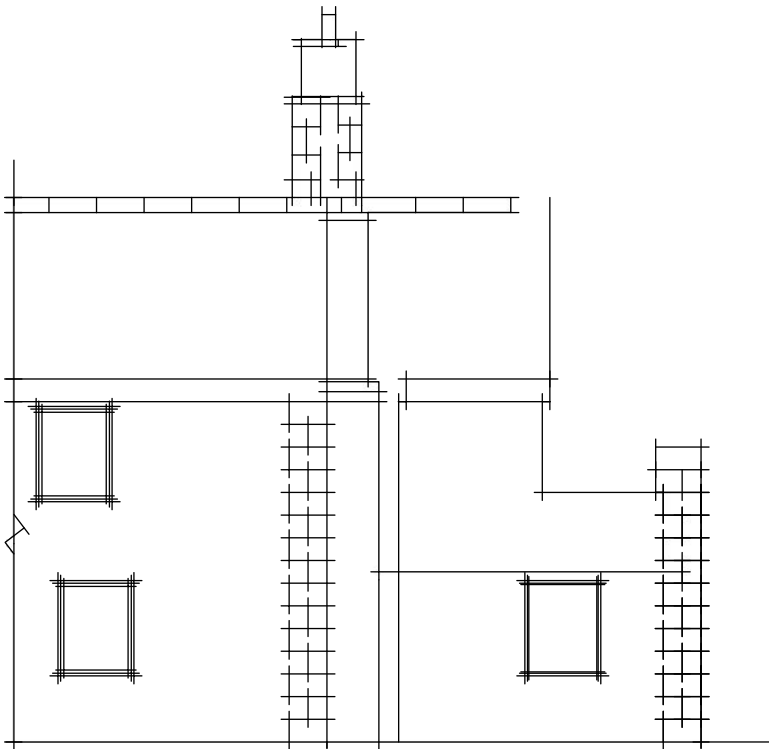


Existing Side Elevation


<div><div><div>Design</div><div>Allison Ltd</div></div><div></div></div> <div>designallison@yahoo.co.uk</div> <div>Tel : 07389816997</div>	Title EXISTING ELEVS	Project ALTERATIONS & FIRST FLOOR EXTENSION  CROSSWATER MILL, EGREMONT	Client RICHARDSON  Status PL	Date JUN 23 Drawn By MWA	Scale 1:100
				Dwg No. 103	Rev A

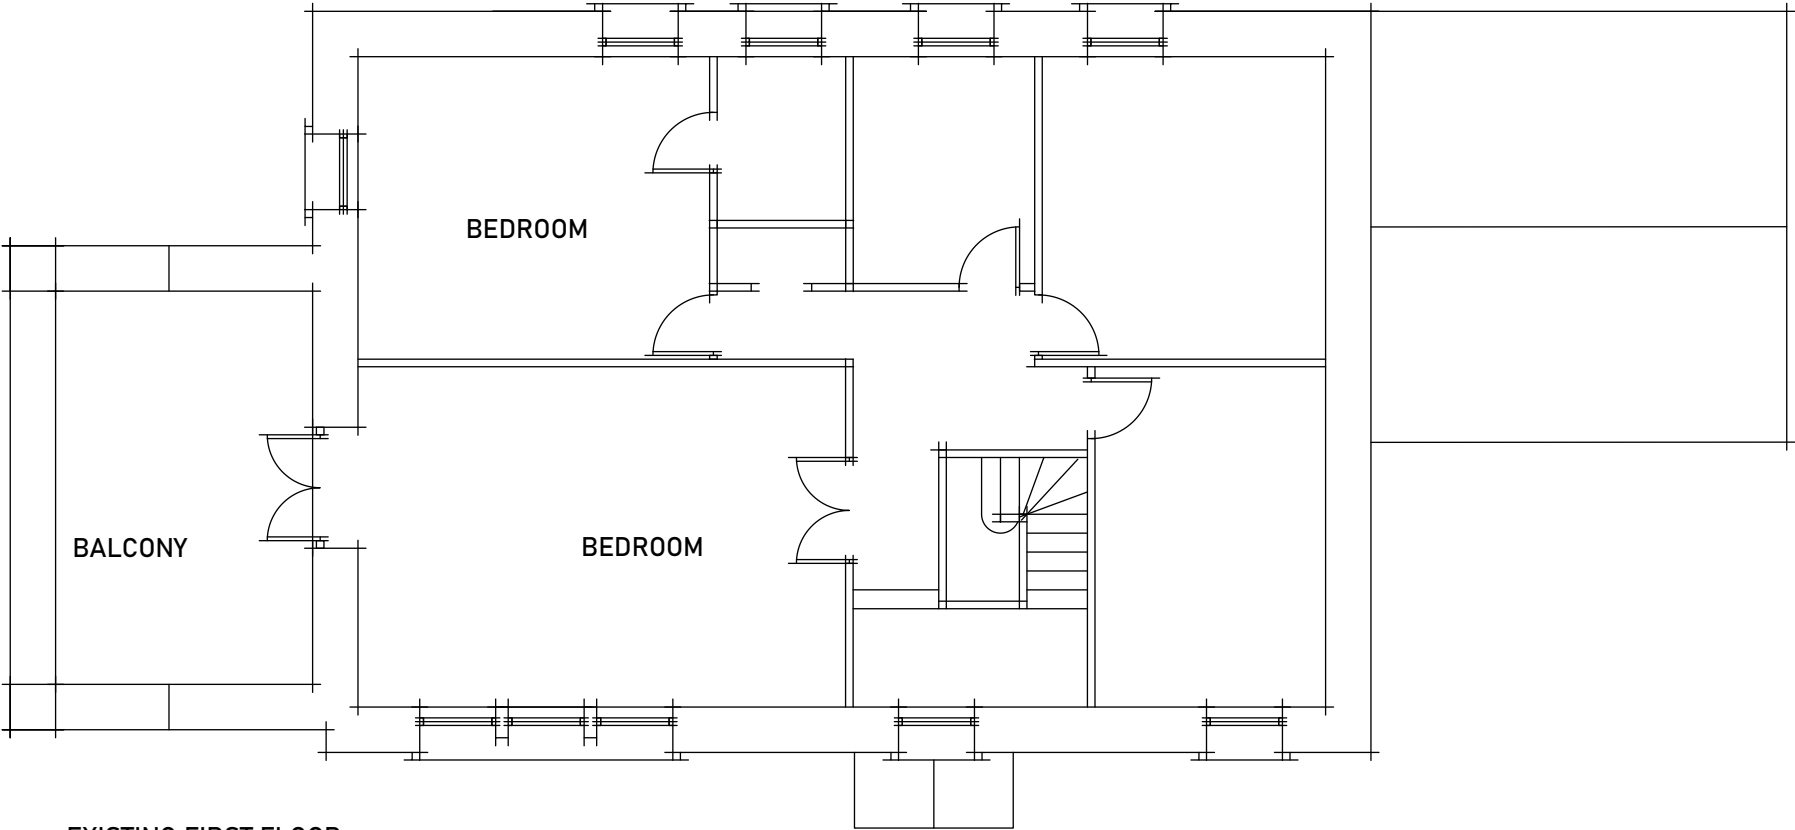

EXISTING FIRST FLOOR

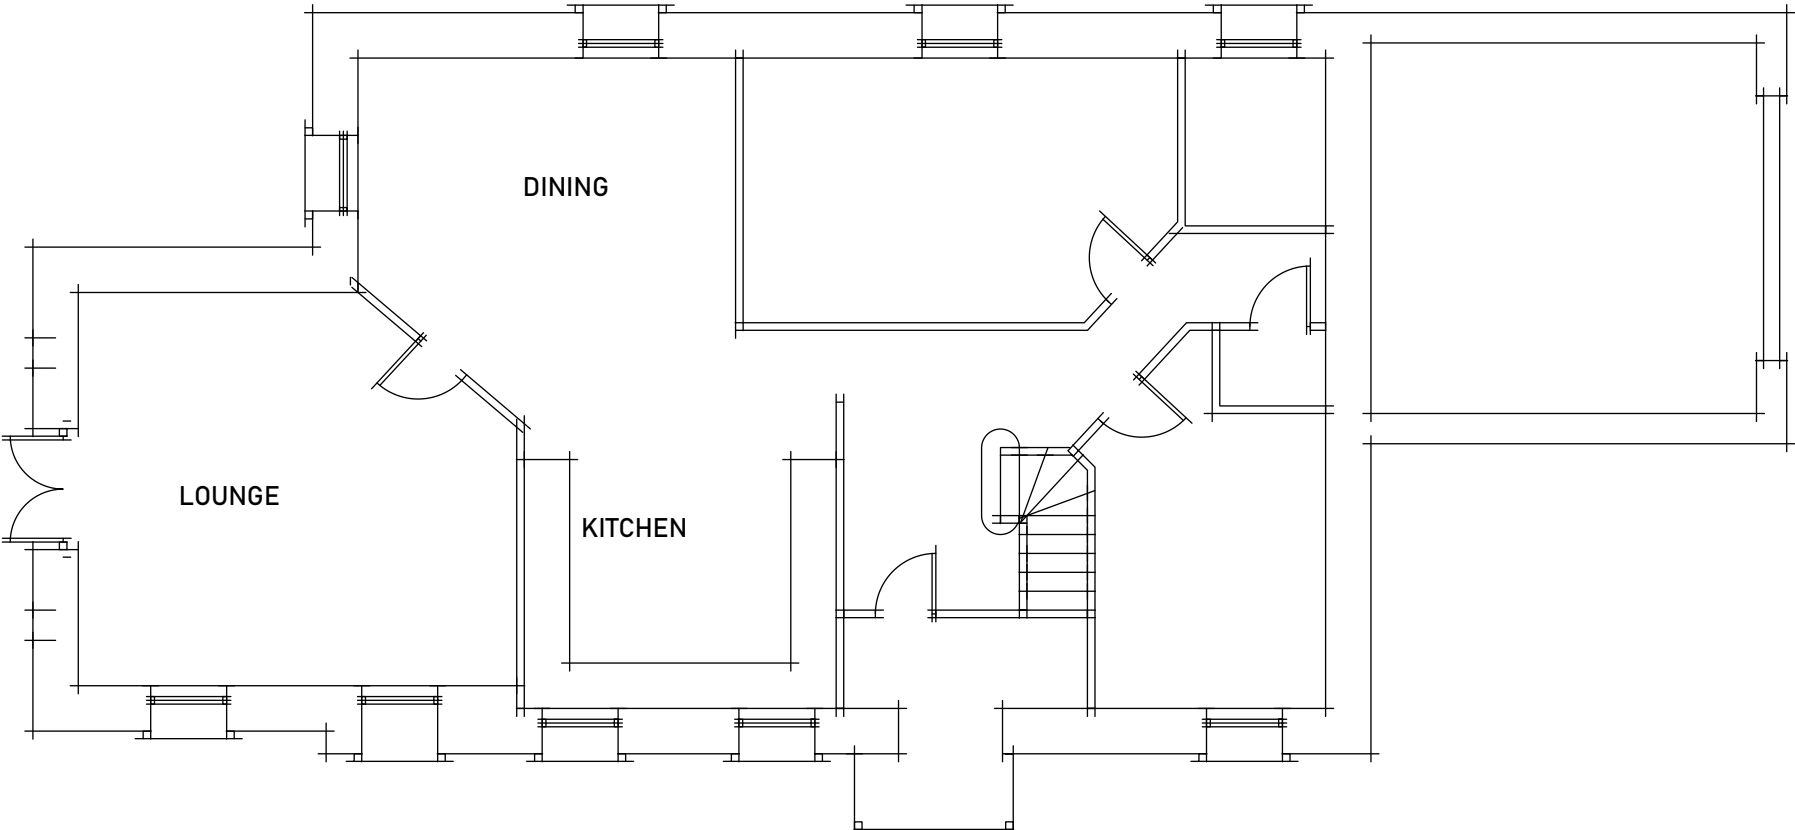


EXISTING GROUND FLOOR


<div><div><div>Design</div><div>Allison Ltd</div></div><div></div></div> <div>designallison@yahoo.co.uk</div> <div>Tel : 07389816997</div>	Title EXISTING PLANS	Project ALTERATIONS & FIRST FLOOR EXTENSION  CROSSWATER MILL, EGREMONT	Client RICHARDSON  Status PL	Date JUN 23	Scale 1:100
				Drawn By MWA	
				Dwg No. 104	Rev A



LOCATION PLAN 1:1250

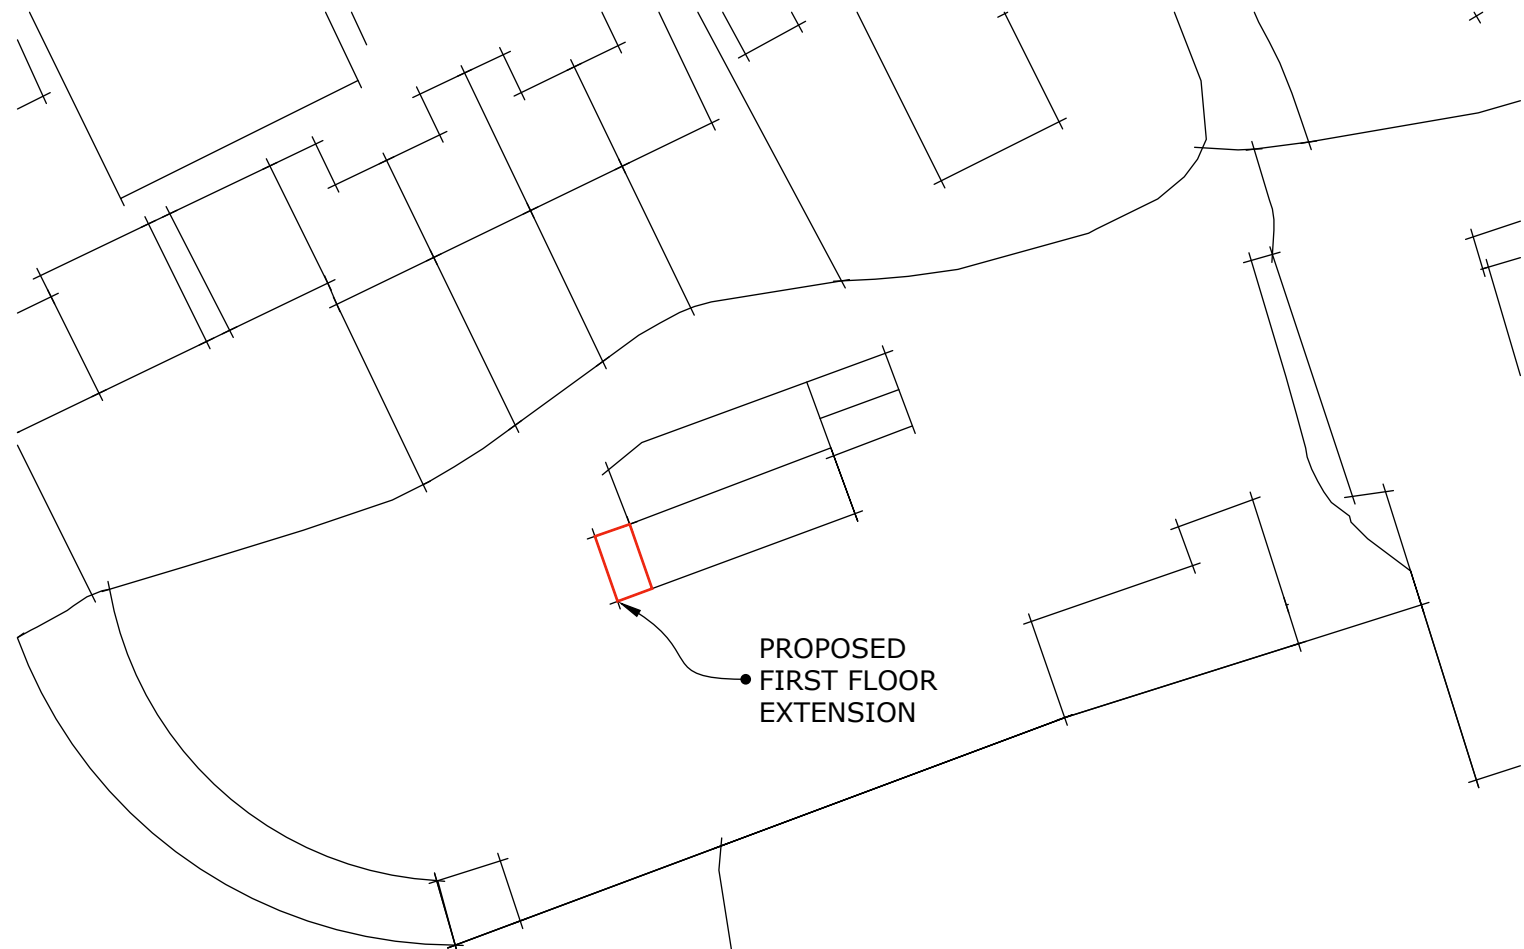

SITE 1:500

 designallison@yahoo.co.ukTel : 07389816997	Title SITE LOCATION	Project ALTERATIONS & FIRST FLOOR EXTENSION  CROSSWATER MILL, EGREMONT	Client RICHARDSON  Status PL	Date JUN 24 Drawn By MWA	Scale AS
				Dwg No. 105	Rev A