



EXISTING

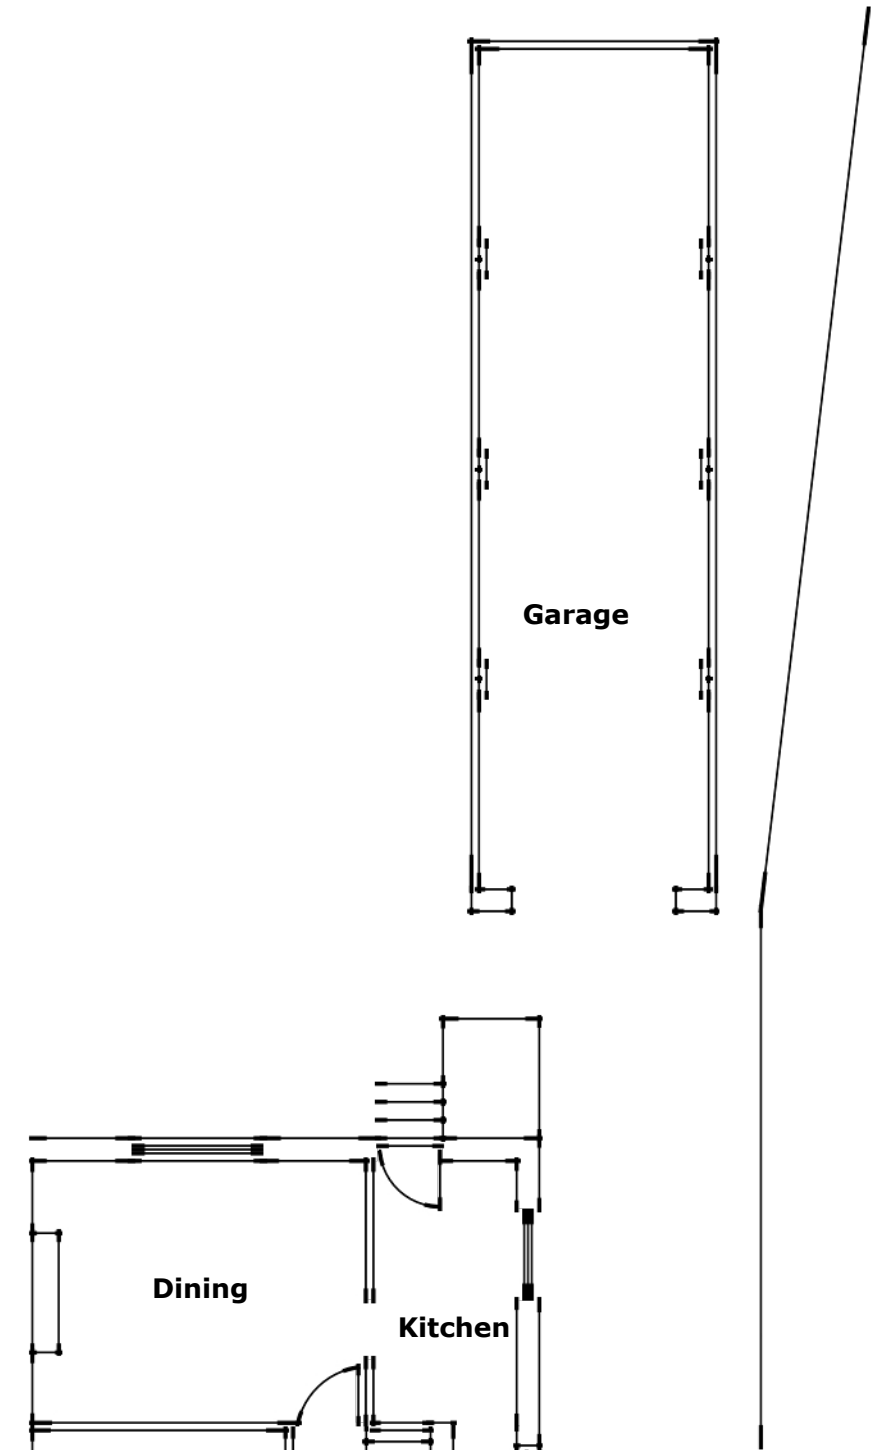

Ground

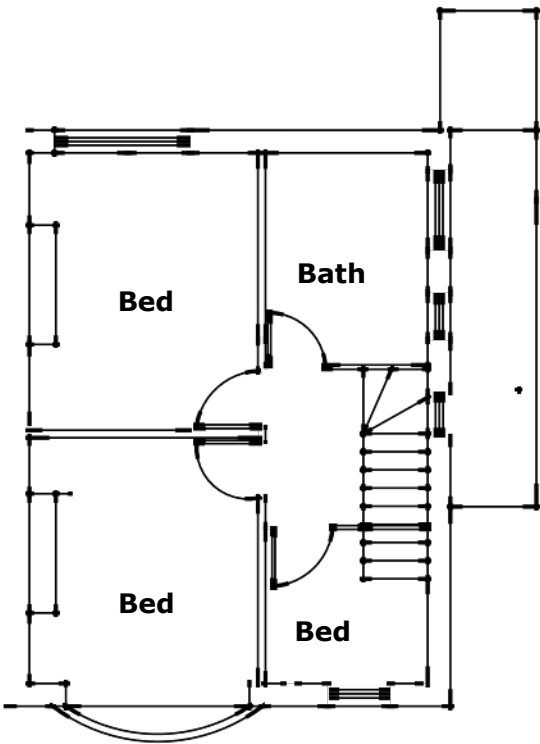

First




Location Plan
1:1250


Title		Client	
Proposed Extension 6 Read Drive, Whitehaven		Whitaker	
Status			
Planning			
Date	Scale	Dwg No.	Rev
22.6.20	1:100	101	A



PROPOSED

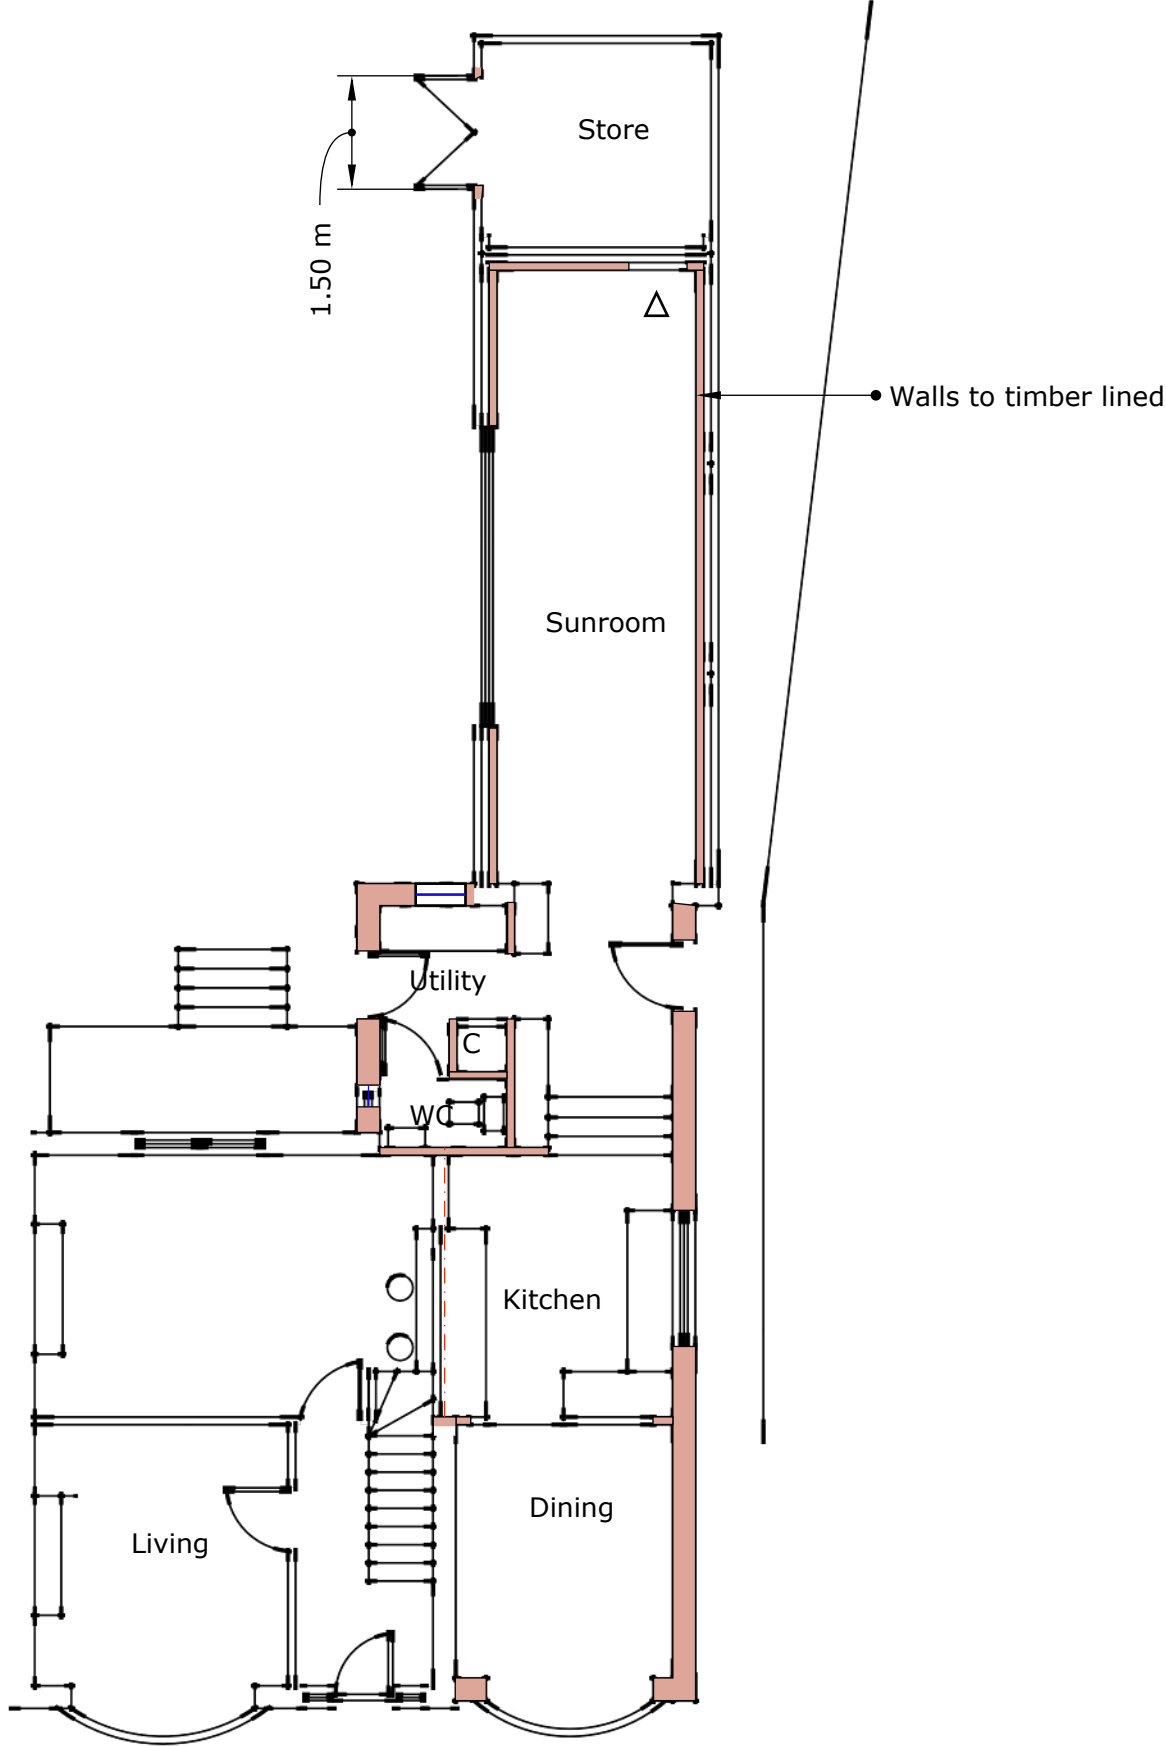

Proposed Ground Floor Plan

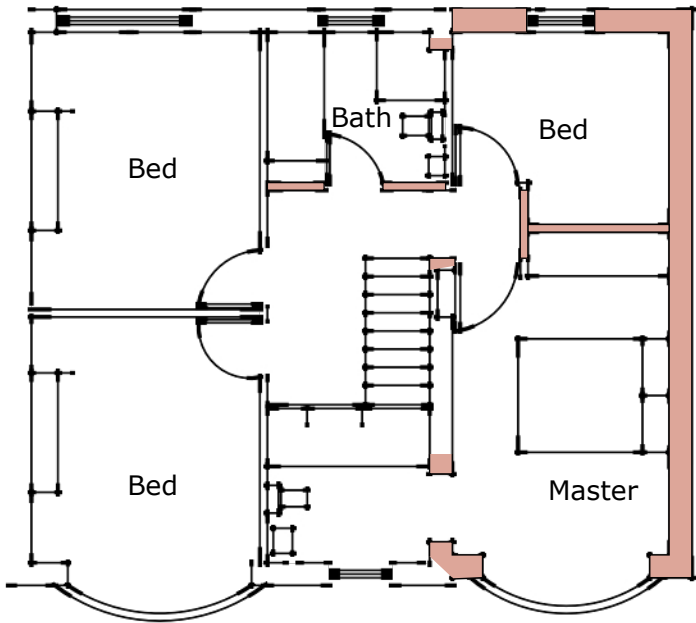


Proposed First Floor Plan

Title		Client	
Proposed Extension 6 Read Drive, Whitehaven		Whitaker	
Status			
Planning			
Date	Scale	Dwg No.	Rev
22.6.20	1:100	102	A


The logo for FIRC, featuring a stylized 'F' and 'I' followed by the letters 'R', 'C', and 'D'.

EXISTING

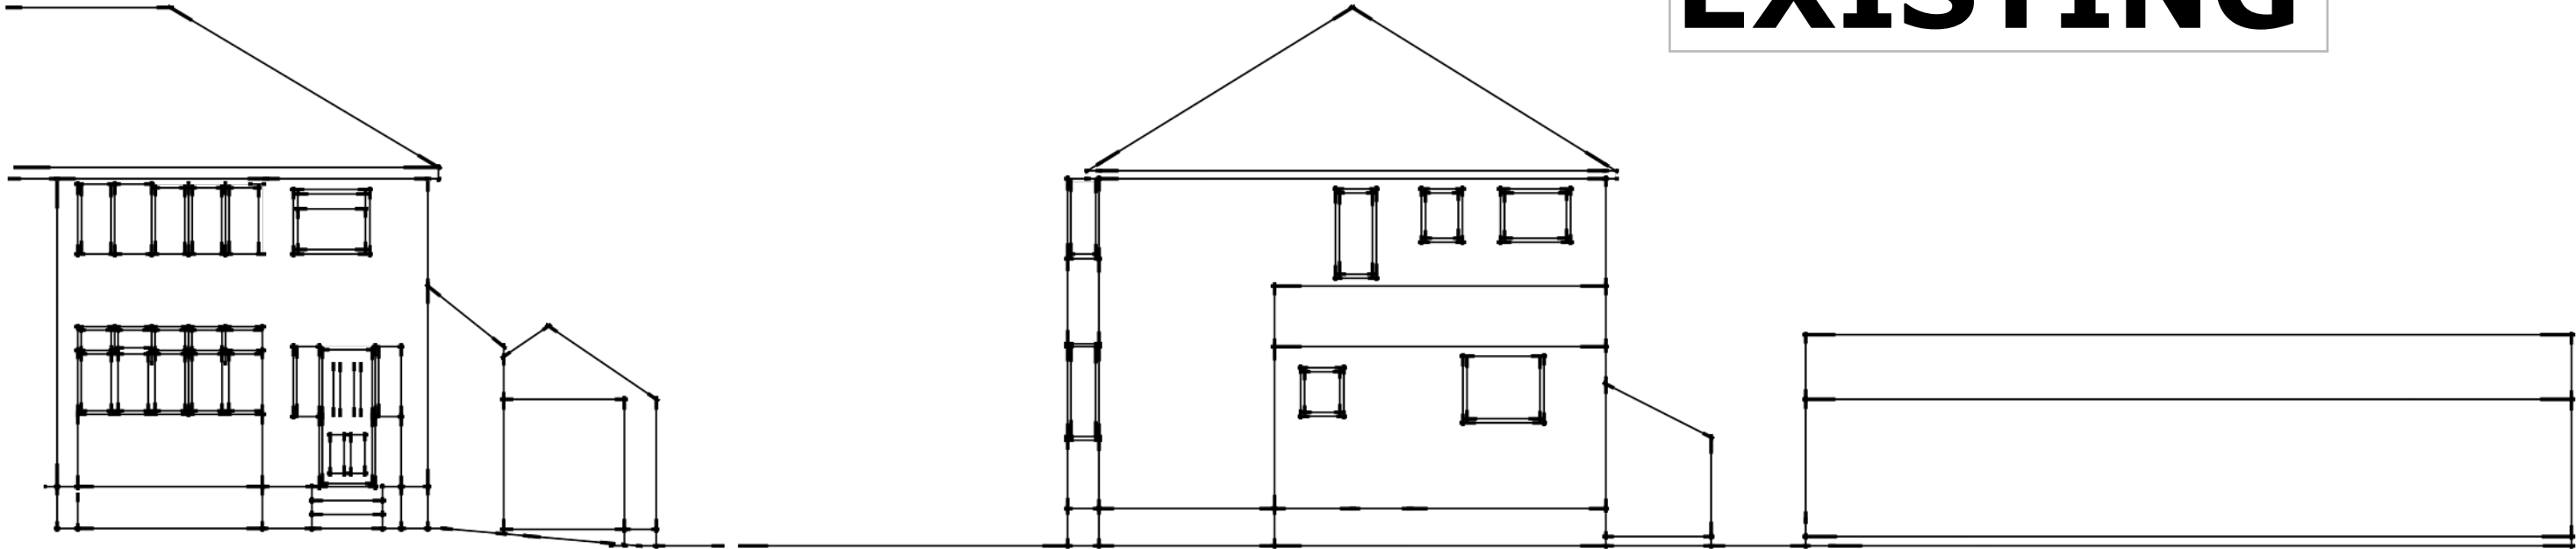


Front Elevation

Side Elevation

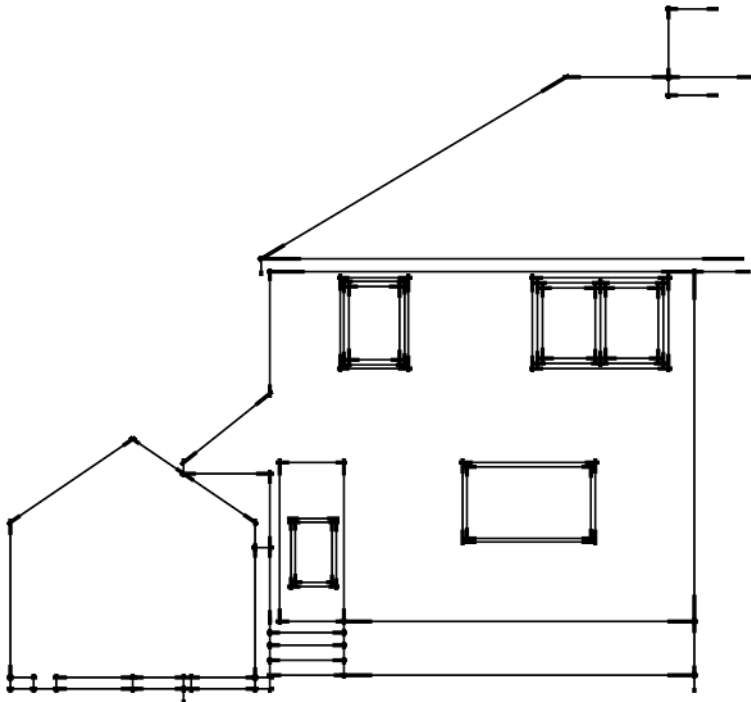


Rear Elevation

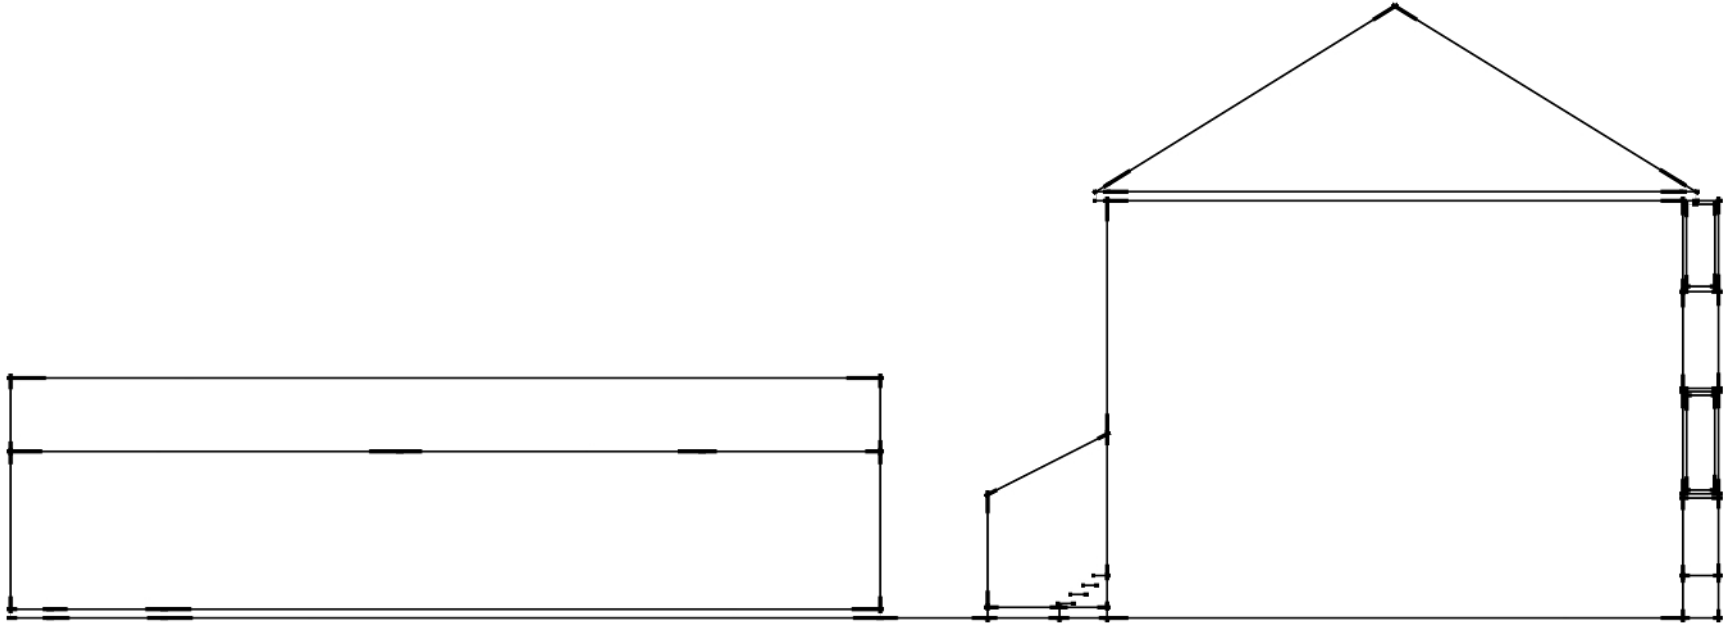


Side Elevation

PROPOSED


All finishes to match

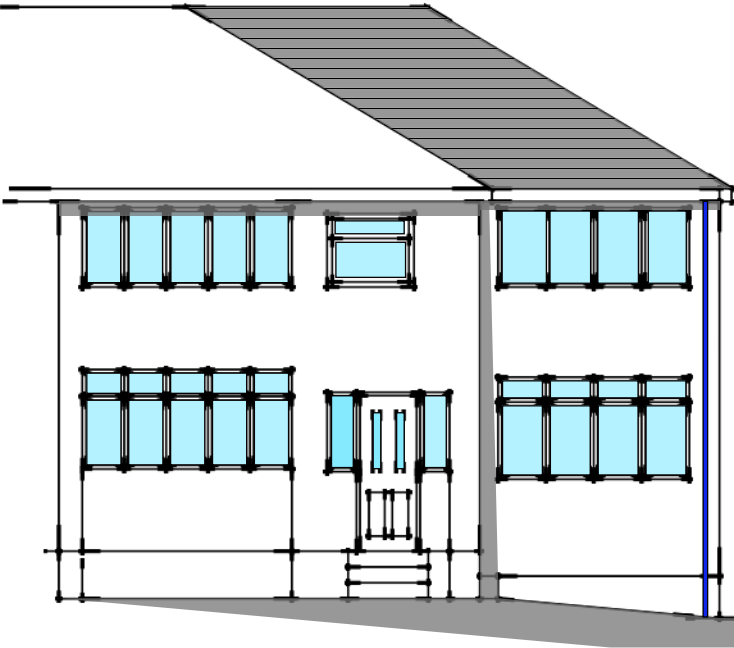


Front Elevation

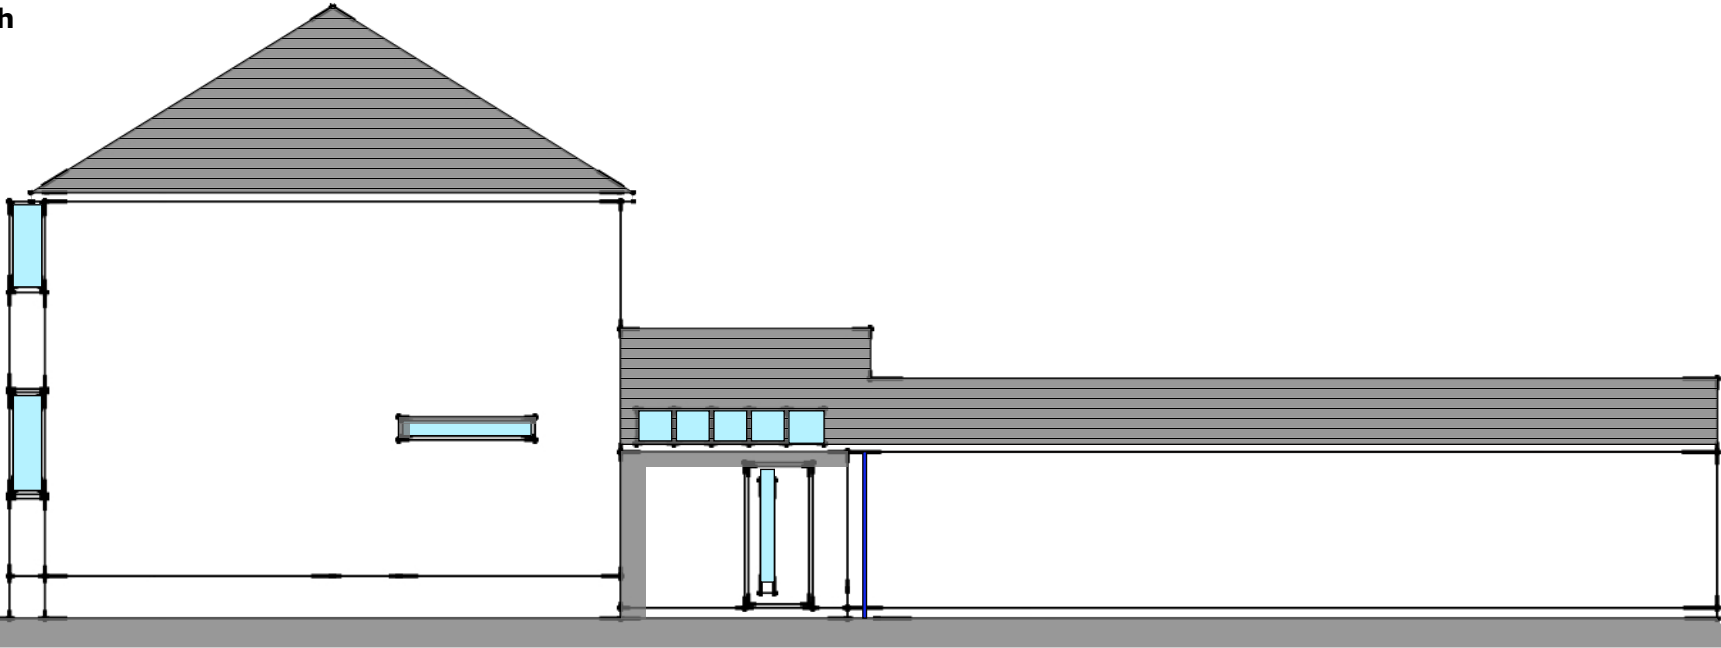

Side Elevation

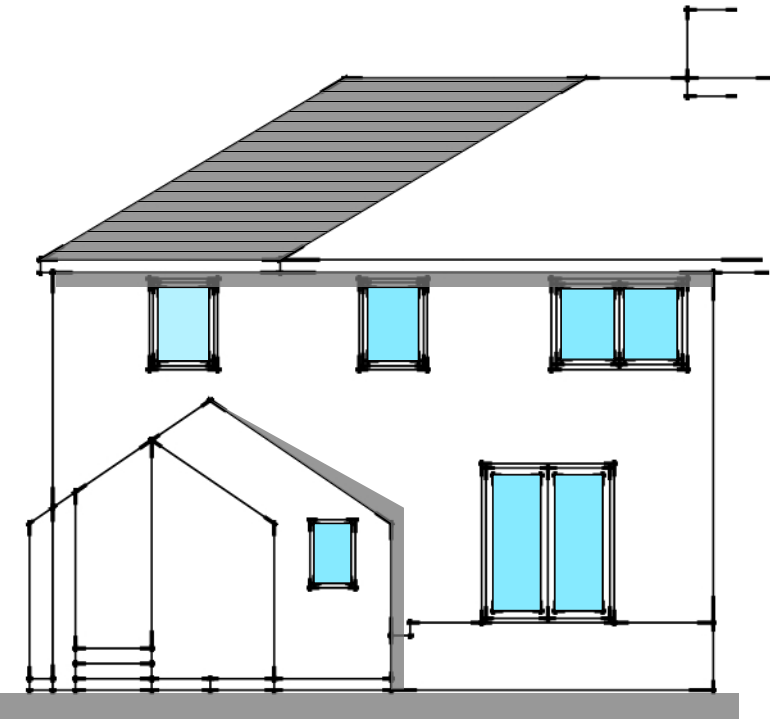

Rear Elevation

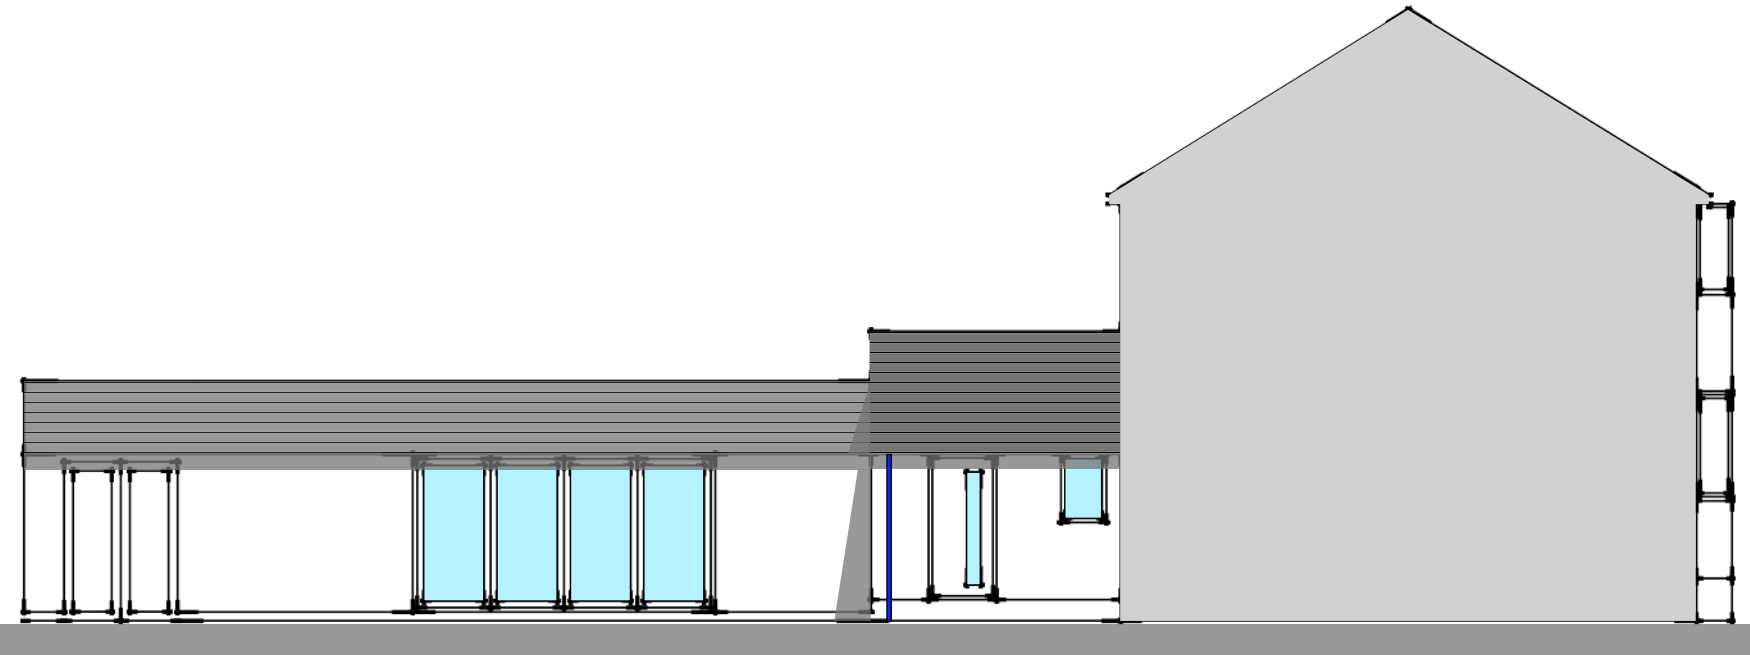

Side Elevation



Site Plan 1:200

Title		Client	
Proposed Extensions, Read Drive, whitehaven		Whitaker	
Status			
Planning			
Date	Scale	Dwg No.	Rev
22.5.19	1:200	105	A

