



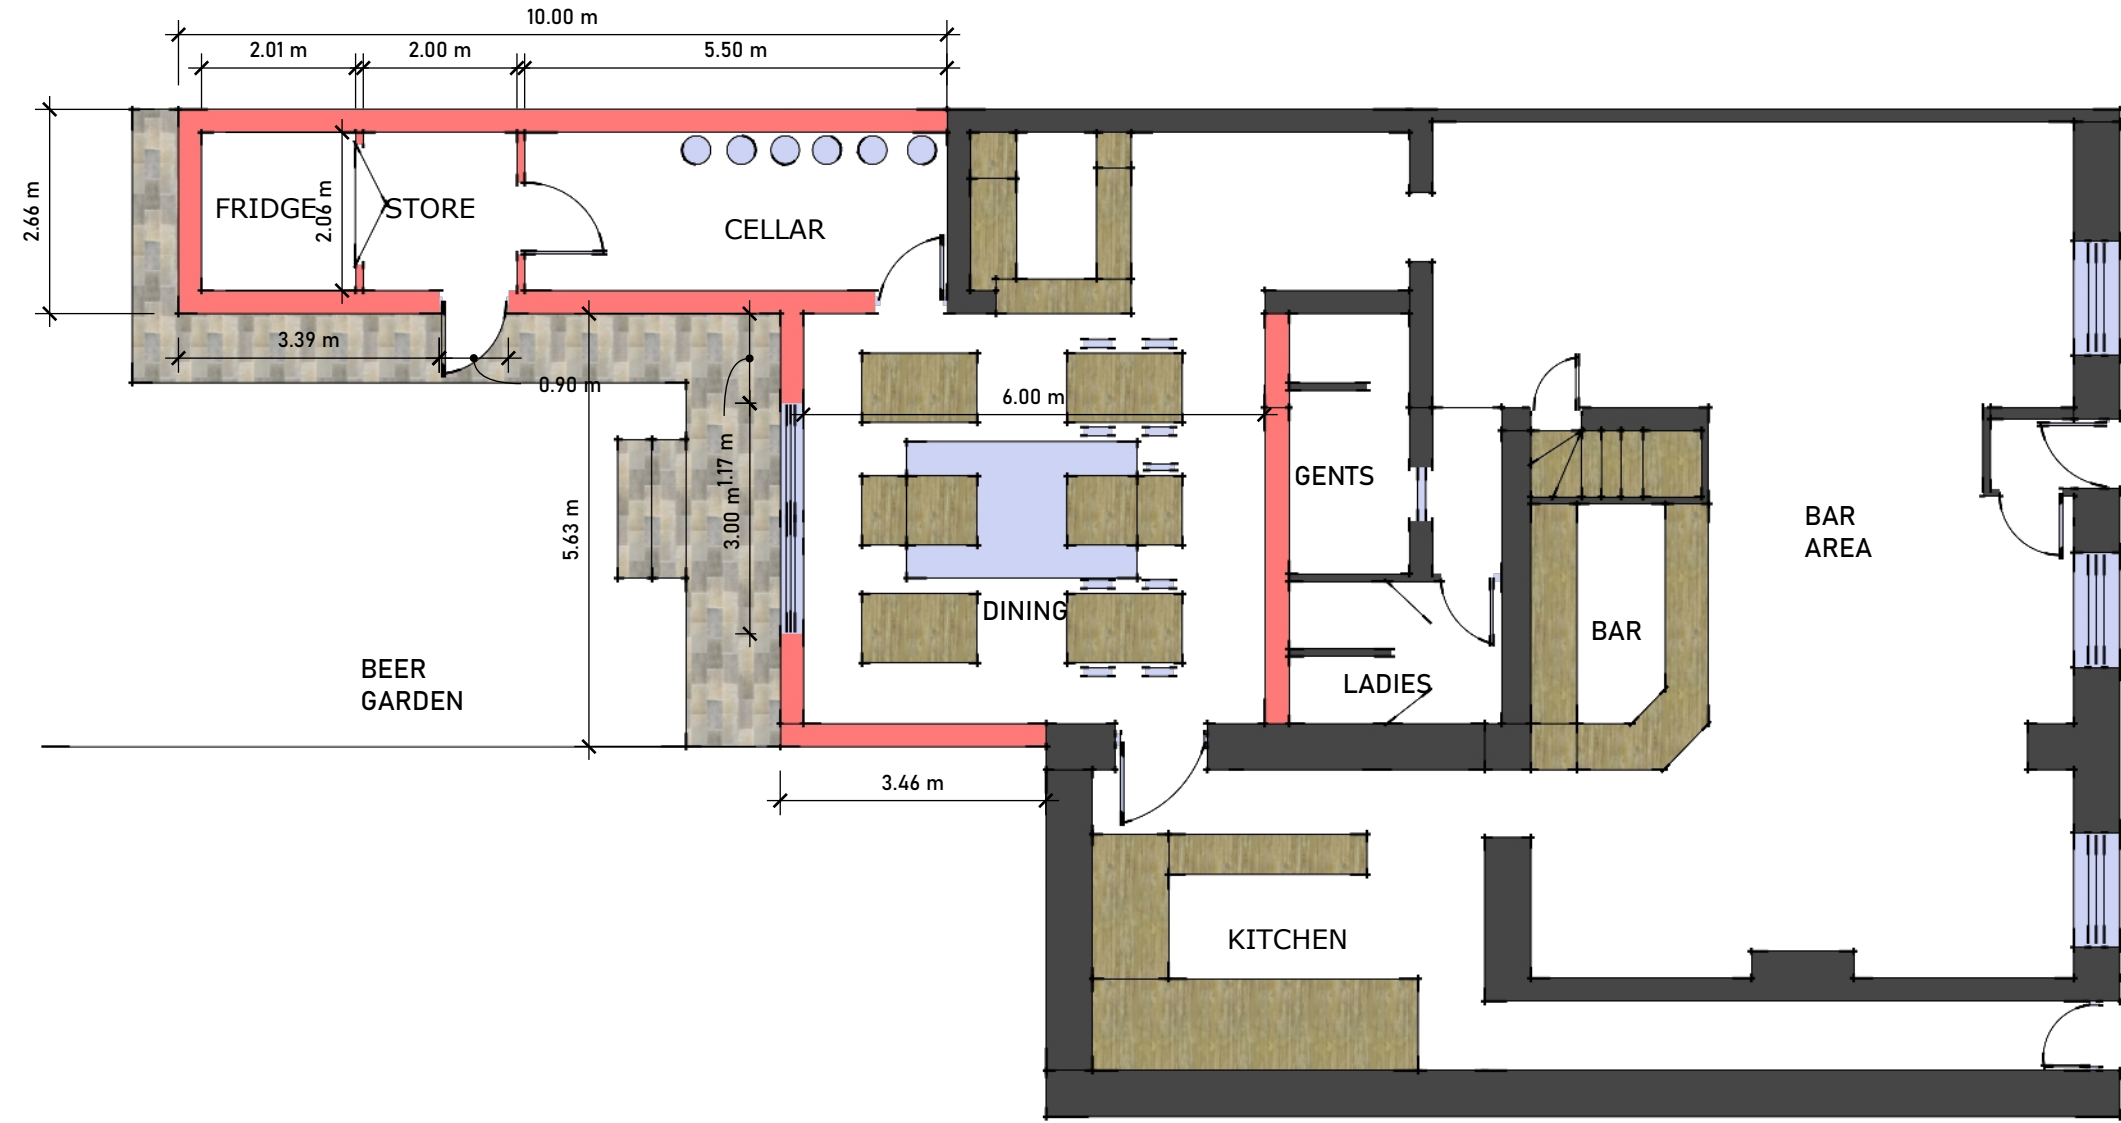


PROPOSED LAYOUT





PROPOSED REAR ELEVATION

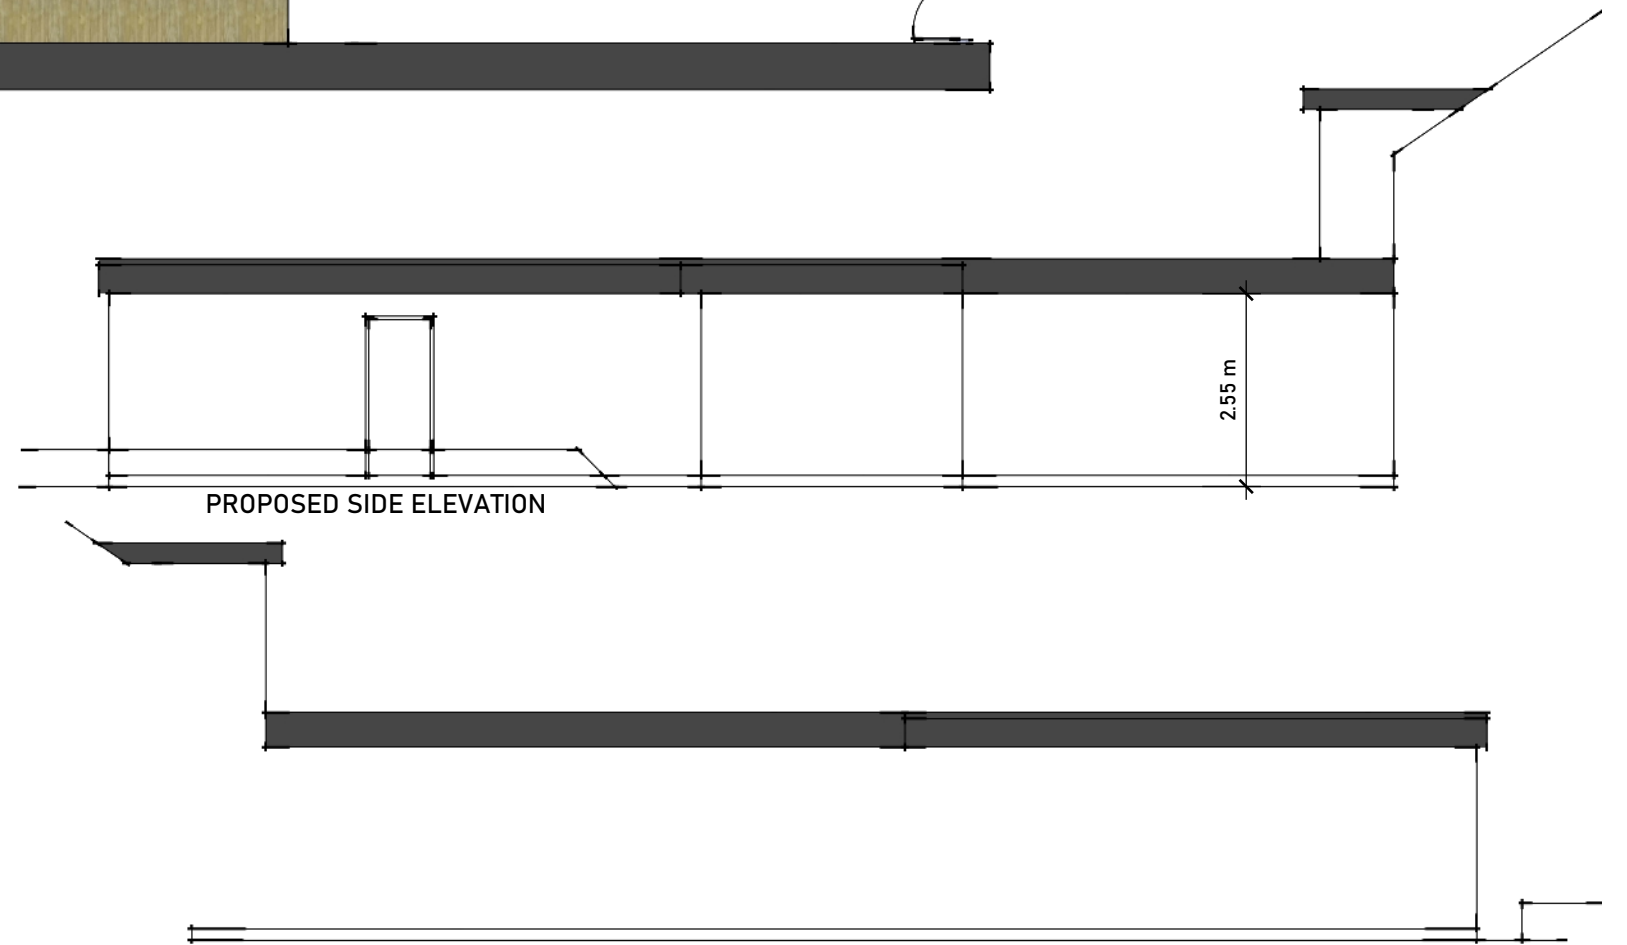


PROPOSED SIDE ELEVATION

  DESIGN allison designallison@yahoo.co.uk Tel: 07389816997	Title PROPOSED	Project PROPOSED REAR EXTENSIONS KEEKLE INN	Client PROCTER Status pl	Date DEC22	Scale 1:100
				Drawn By MWA	Rev A
				Dwg No. 2	Rev A

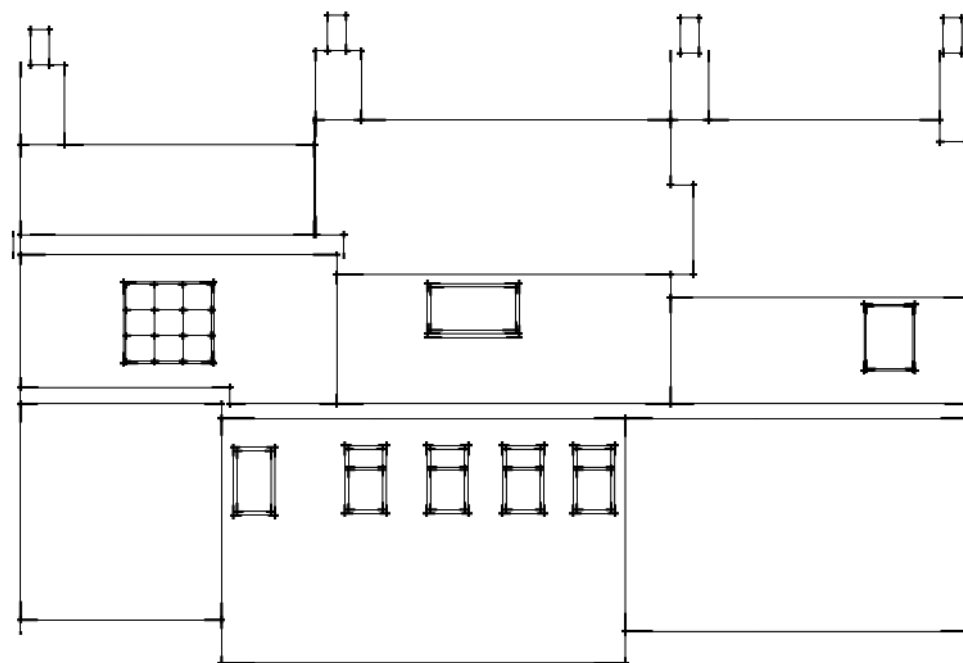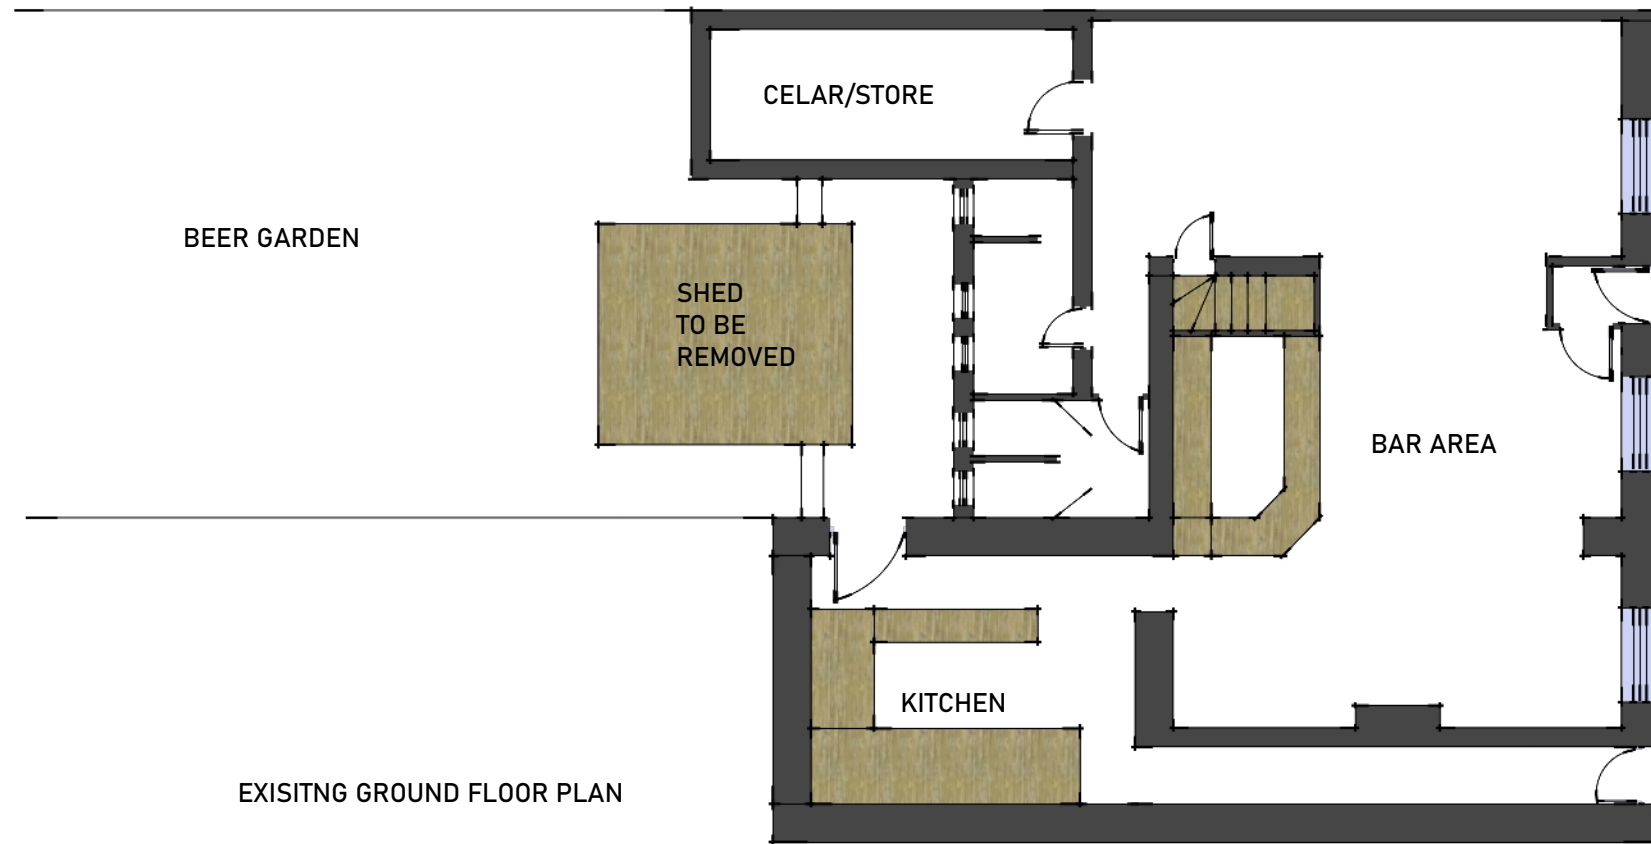


EXISTING REAR ELEVATION

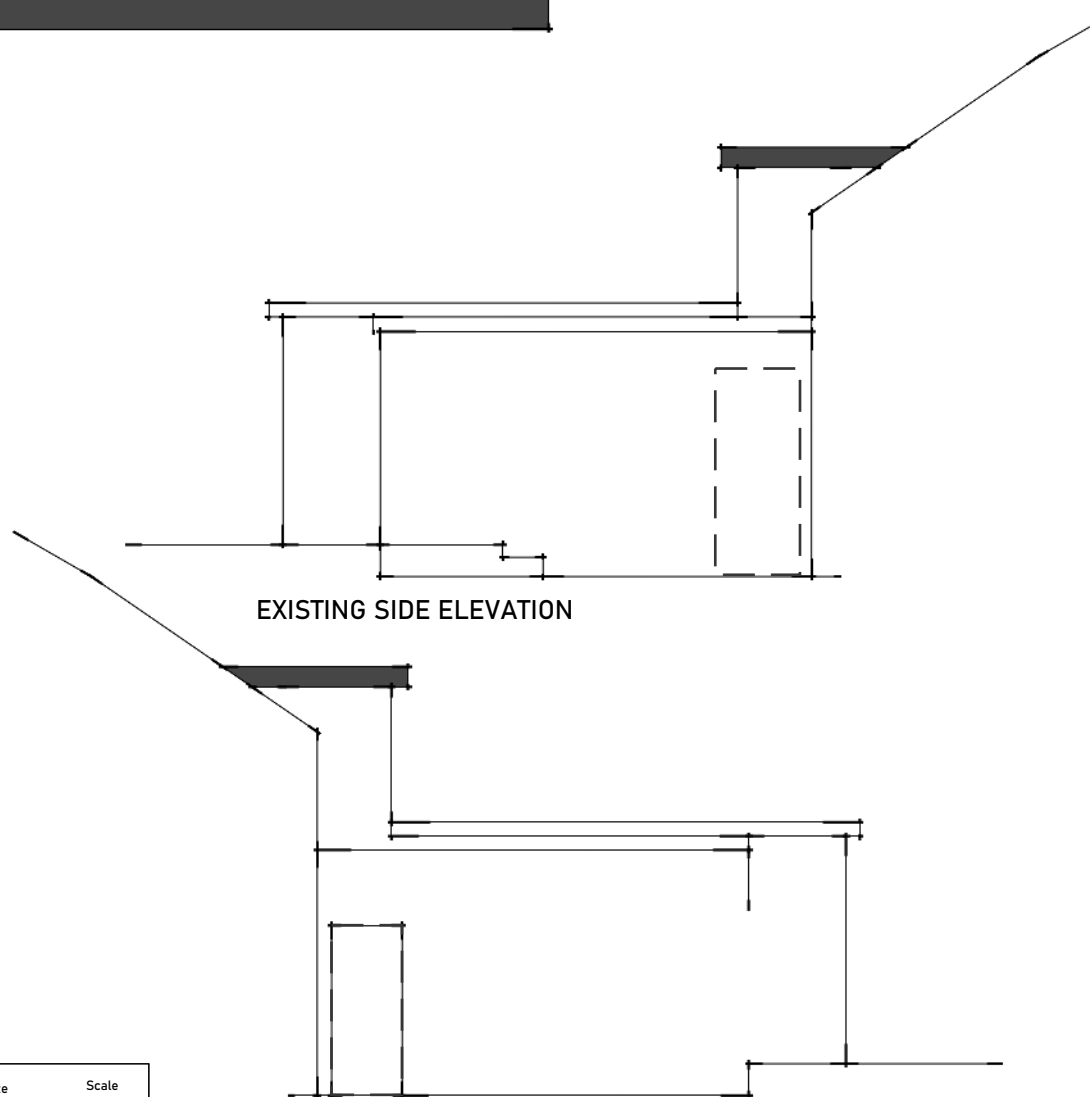


EXISTING SIDE ELEVATION

EXISTING SIDE ELEVATION


 DESIGN allison designallison@yahoo.co.uk Tel: 07389816997	Title EXISTING	Project PROPOSED REAR EXTENSIONS KEEKLE INN	Client PROCTER Status pl	Date DEC22	Scale 1:100
				Drawn By MWA	
				Dwg No. 2	Rev A

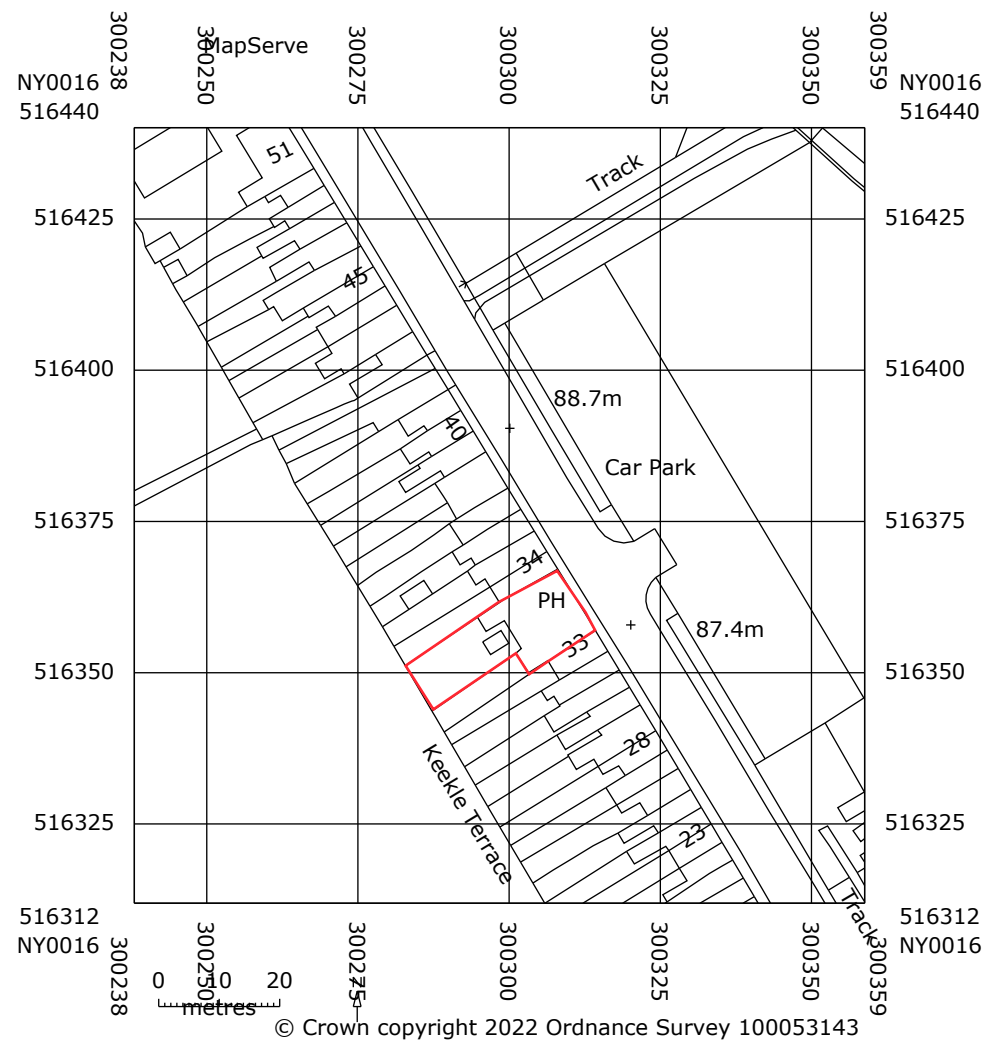

LOCATION PLAN 1:1250

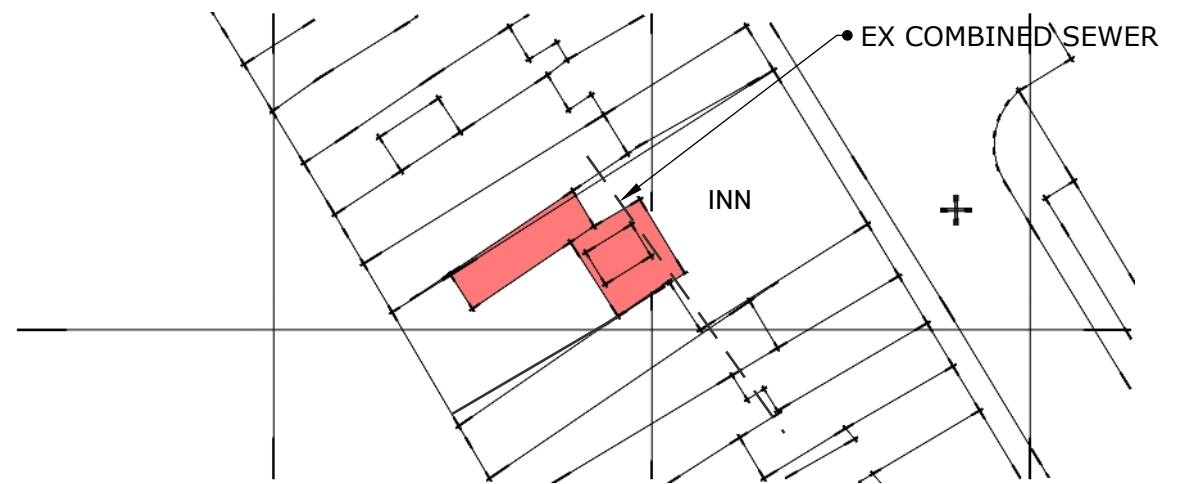

SITE PLAN 1:500

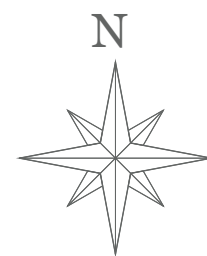

 designallison@yahoo.co.uk Tel: 07389816997	Title PLANS	Project PROPOSED REAR EXTENSIONS KEEKLE INN	Client PROCTER Status pl	Date DEC22 Drawn By MWA		Scale AS	
				Dwg No. 3	Rev A		