

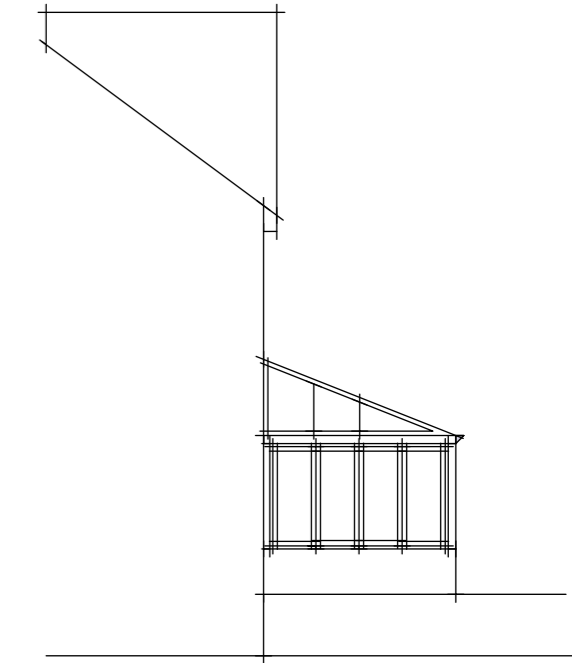



Proposed Ground Floor Plan

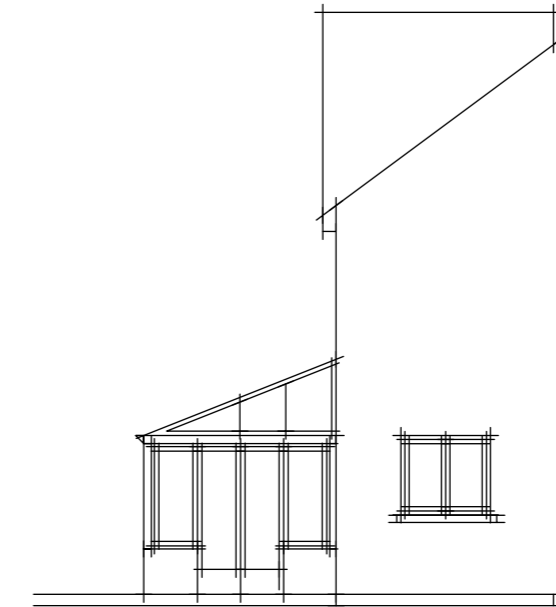


Existing Ground Floor Plan


 <p>designallison@yahoo.co.uk Tel: 07389816997</p>	<p>Title EXISTING PROPOSED</p>	<p>Project 94 LAUREL BANK HIGHLANDS WHITEHAVEN</p>	<p>Client DOHERTY</p>	<p>Date JUN 23</p>	<p>Scale 1:100</p>

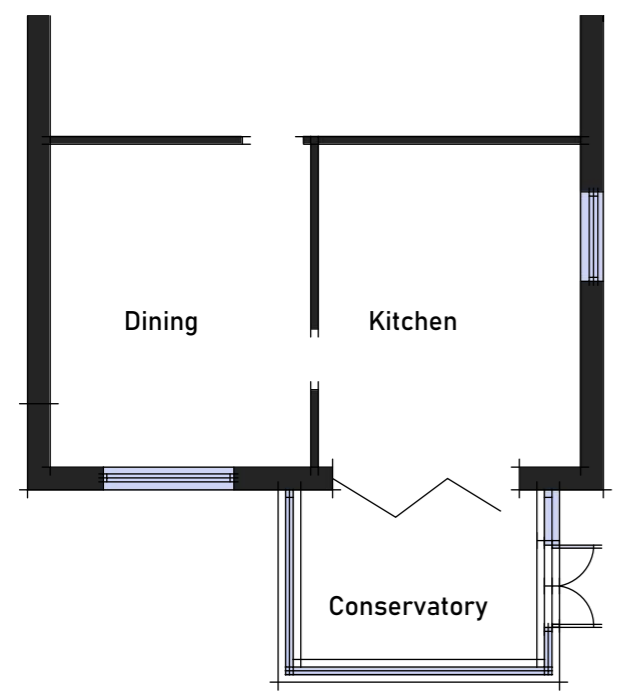


SITE PLAN
1:200

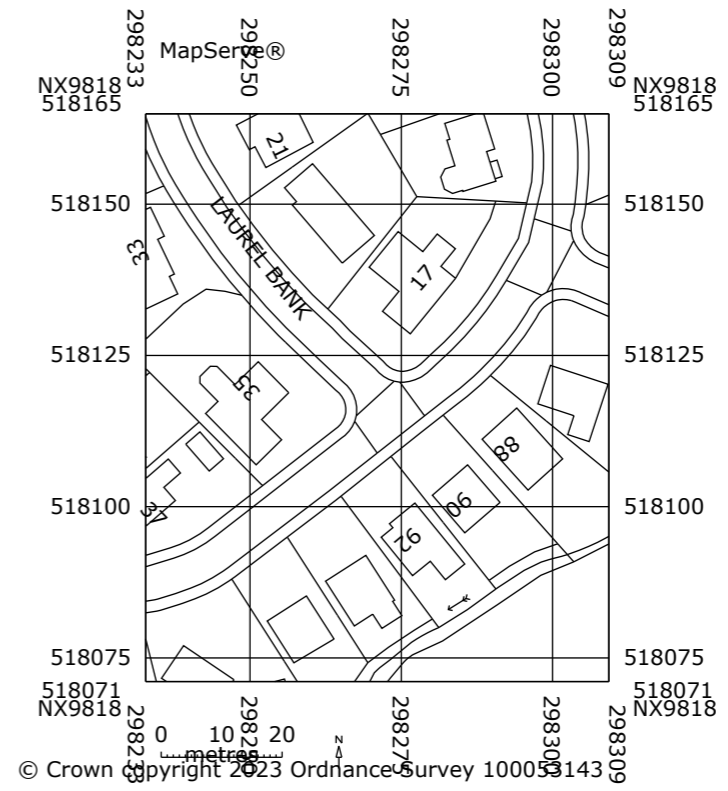

LOCATION PLAN
1:1250

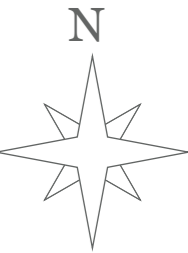

 designallison@yahoo.co.uk Tel: 07389816997	Title EXISTING PROPOSED	Project 94 LAUREL BANK HIGHLANDS WHITEHAVEN	Client DOHERTY	Date JUN 23	Scale 1:100
			Status PL1	Drawn By MWA	Dwg No. 2