




Side Elevation

Tel/Fax: 016973 21984 Mob: 07803 943 248

Existing	DRAWING No, REV WDS- 05-6654-101 C	
DRAWING TITLE	MA	TS
	DRAWN BY	
Moor Row	Oct 20	1:100 @A3
16 Penzance Street,	DATE	SCALE
PROJECT		
CLIENT Woodend	STATUS Planning	

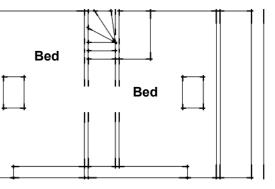

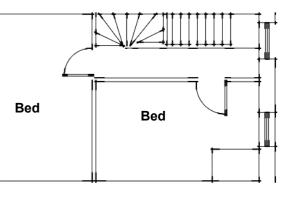

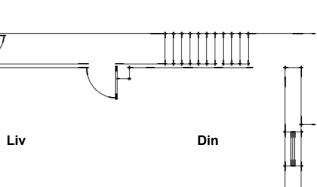


t t


Ground

First

Attic

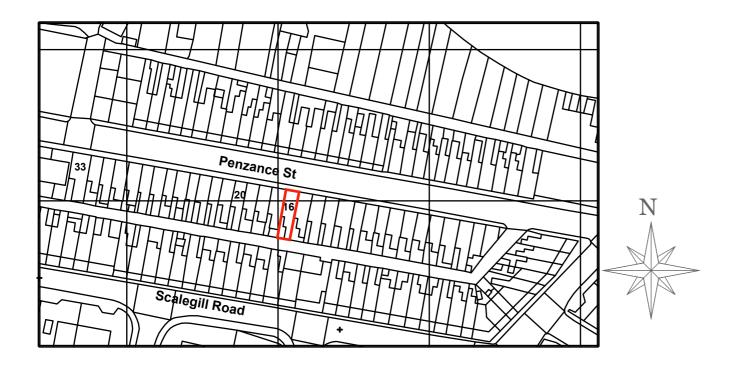

Location Plan 1:1250

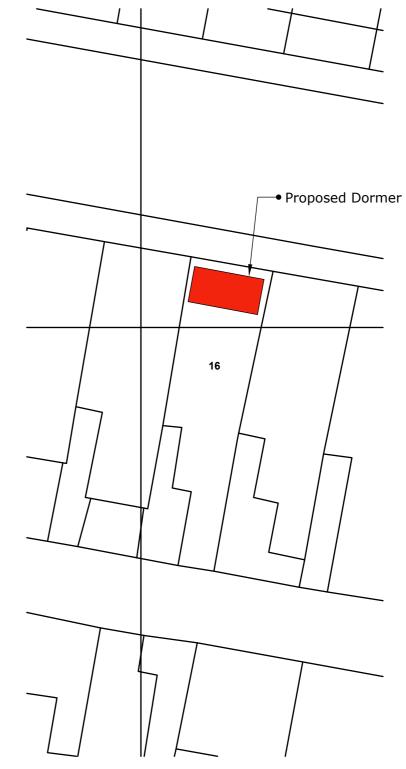

Site Plan 1:200



Hou

Aspatria, Cumbria, CA72PJ

Tel/Fax: 016973 21984 Mob: 07803 943 248

	MA
DRAWING TITLE	
	DRAW
Site/Loc	WDS- (

PROJECT 16 Penzance Street, Moor Row

CLIENT Woodend

> REV NING No, 05-6654-103 A

DATE **Oct 20** DRAWN BY вл А

SCALE 1:100 @A3 CHECKED BY ΤS

STATUS Planning