


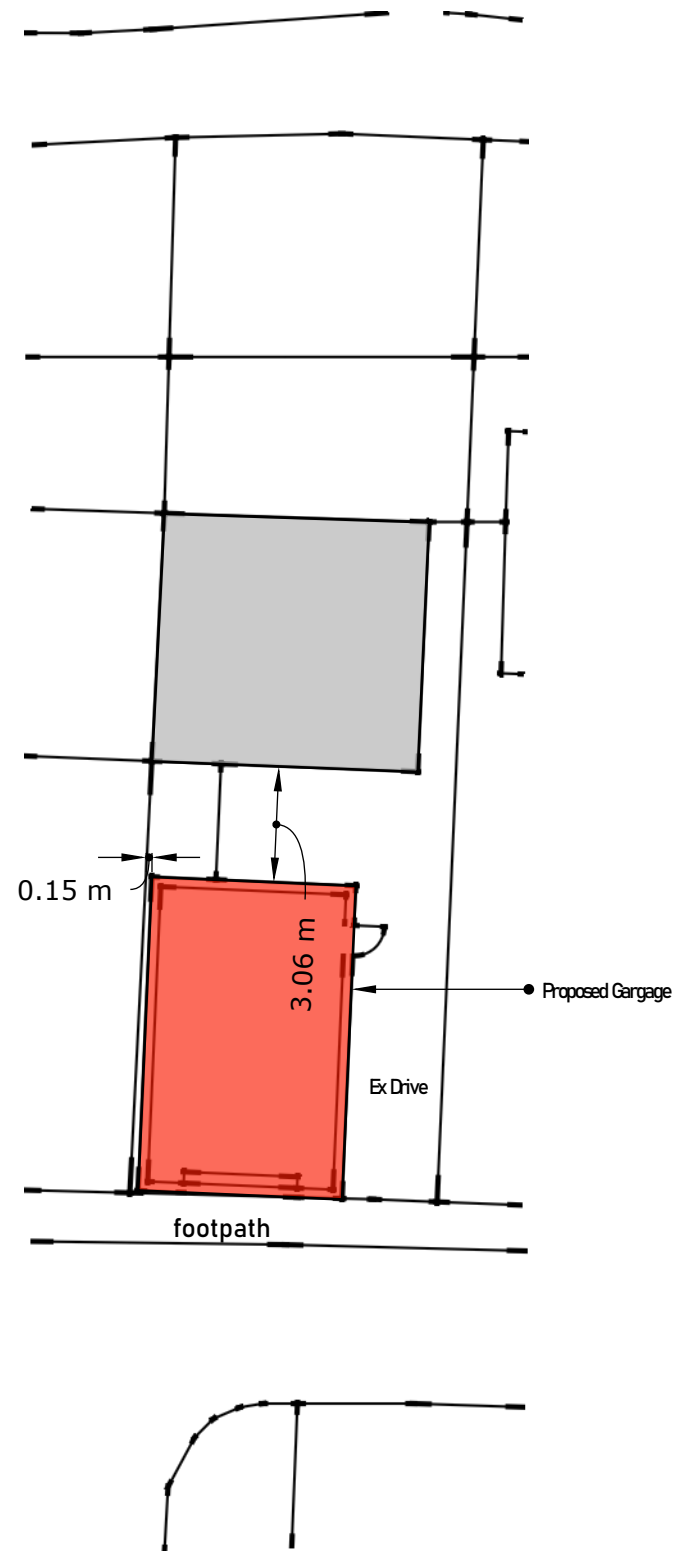


Site Plan 1:200 @ A3



Site Plan 1:1250 @ A3

WDS LTD
WHINBARROW DESIGN
SERVICES LIMITED
CIVIL & STRUCTURAL
ENGINEERS
Whinbarrow House
Aspatria, Cumbria,
CA7 2PJ
Tel/Fax: 016973 21984
Mob: 07803 943 248

CLIENT Clements	
PROJECT Proposed Garage 20 Keats Road Egremont	
DRAWING TITLE Site/Location	
STATUS Planning	
DATE Feb 21	1:100
DRAWN BY MA	CHECKED BY TS
DRAWING No, WDS- 05-SC-100	
REV B	

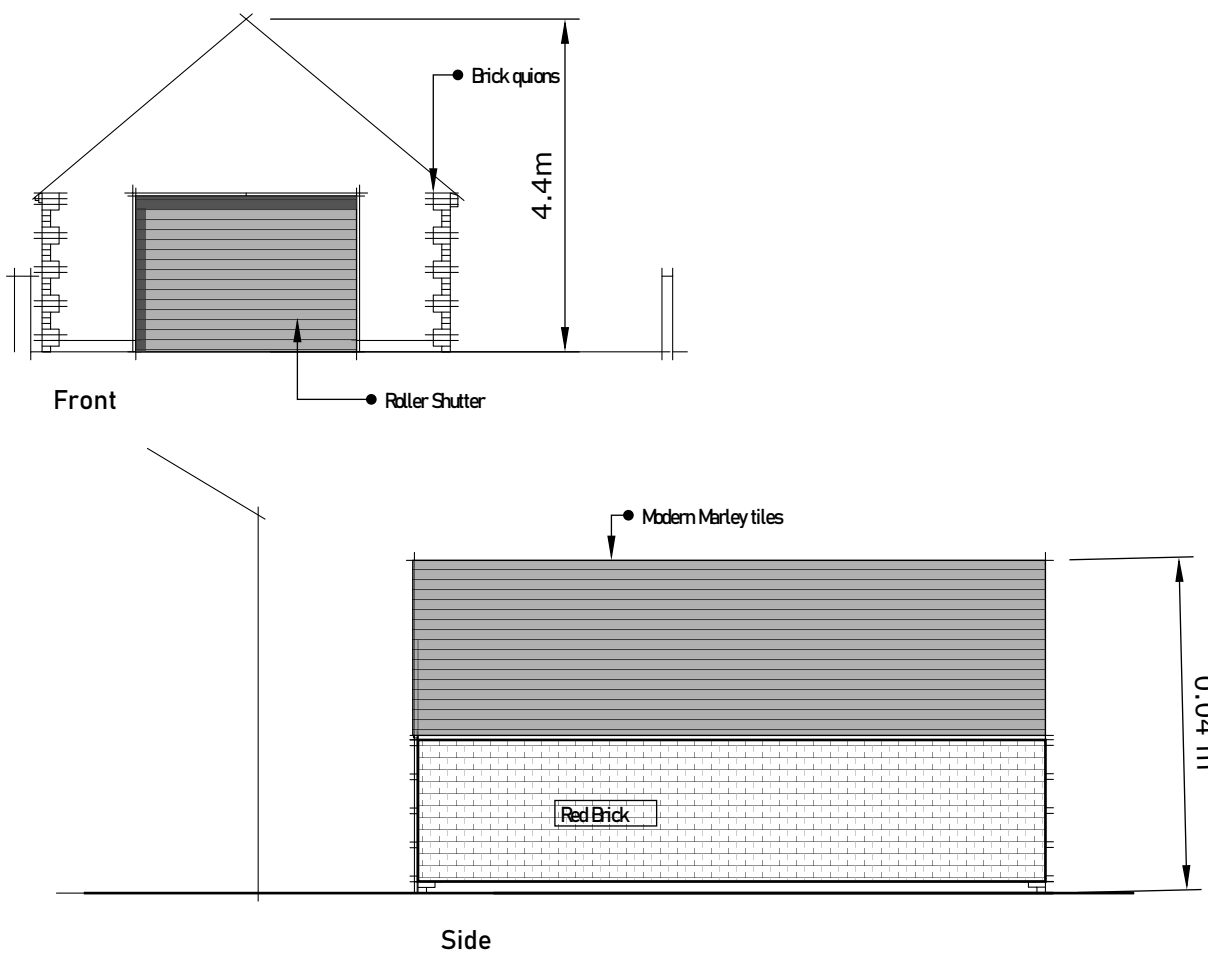

	
WHINBARROW DESIGN SERVICES LIMITED CIVIL & STRUCTURAL ENGINEERS	
Whinbarrow House Aspatria, Cumbria, CA7 2PJ	
Tel/Fax: 016973 21984 Mob: 07803 943 248	
CLIENT	
Clements	
PROJECT	
Proposed Plans/ Elevations	
DRAWING TITLE	
Proposed Plans/ Elevations	
STATUS	
Planning	
DATE	
Feb 21	1:100
DRAWN BY	
MA	CHECKED BY
	TS
DRAWING No,	
B	
WDS- 05-5863-101	