




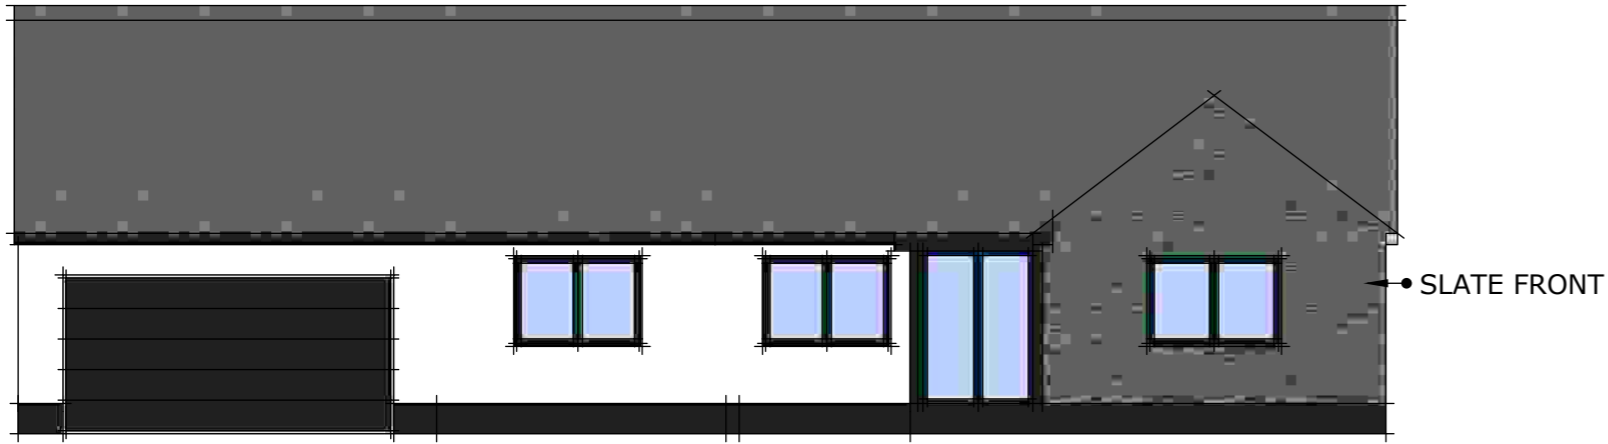
Site Plan 1:500

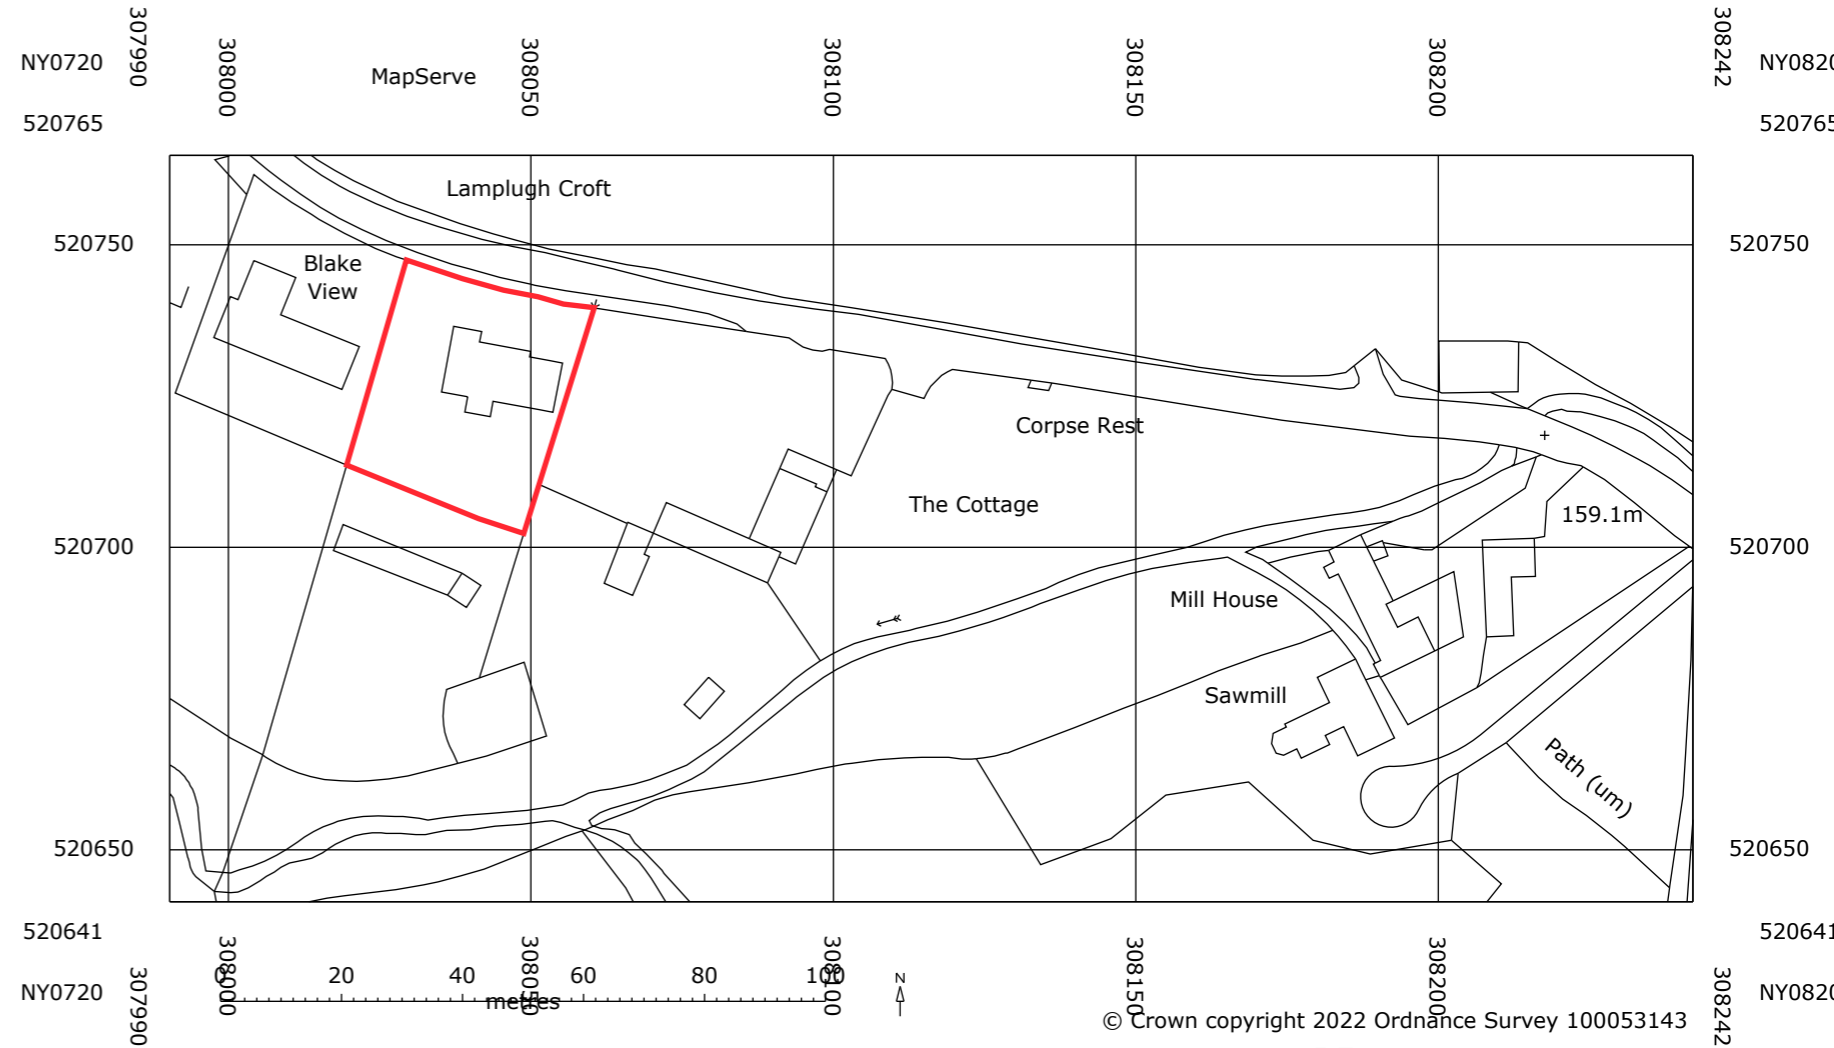


Site Plan 1:1250

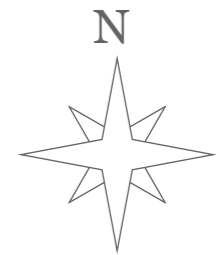


 <small>designallison@yahoo.co.uk Tel: 073899816997</small>	Title	Project	Client	Date	Scale
	SITE/LOC	PROPOSED REAR EXTENSION	PATTON	JAN 22	AS
			Status	Drawn By	
			BR	MWA	
				Dwg No.	Rev
				300	A




PROPOSED FRONT

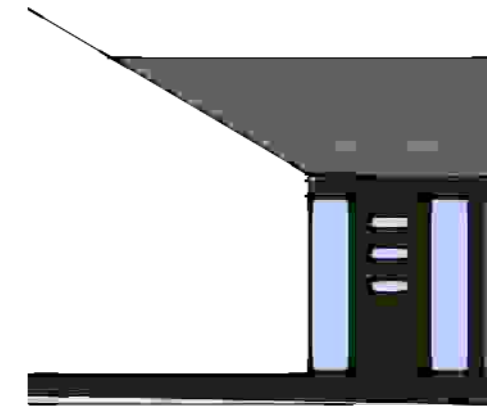


PROPOSED PORCH SIDE

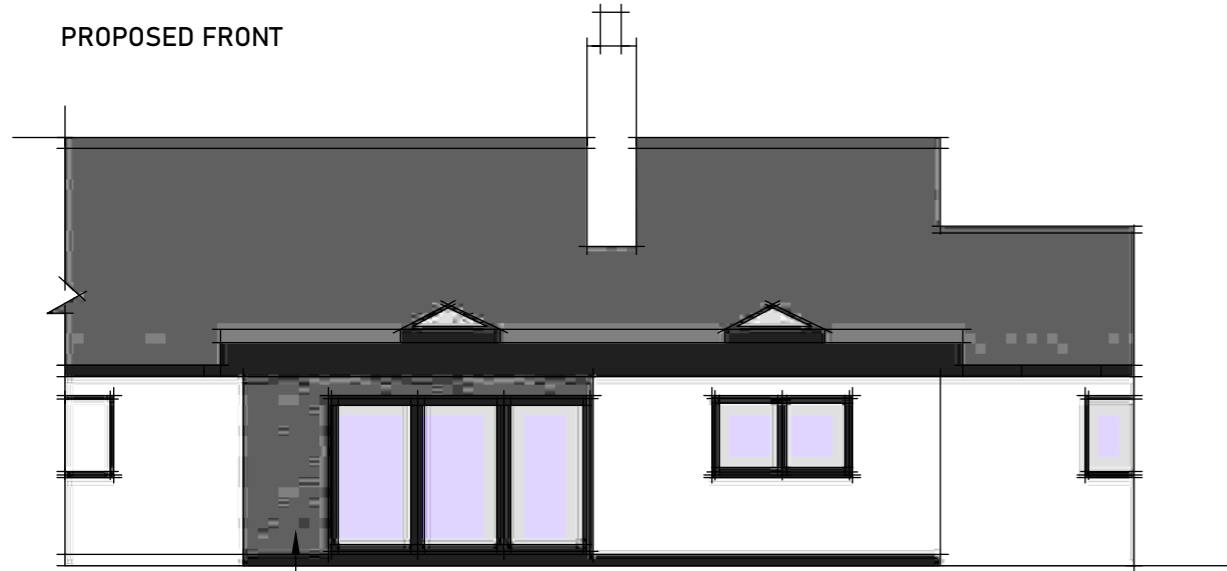


PROPOSED REAR

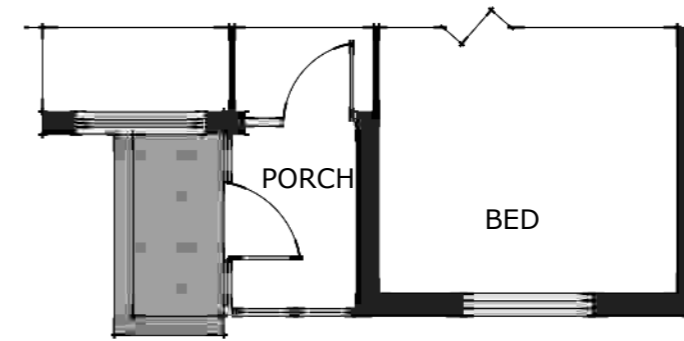


PROPOSED PLAN

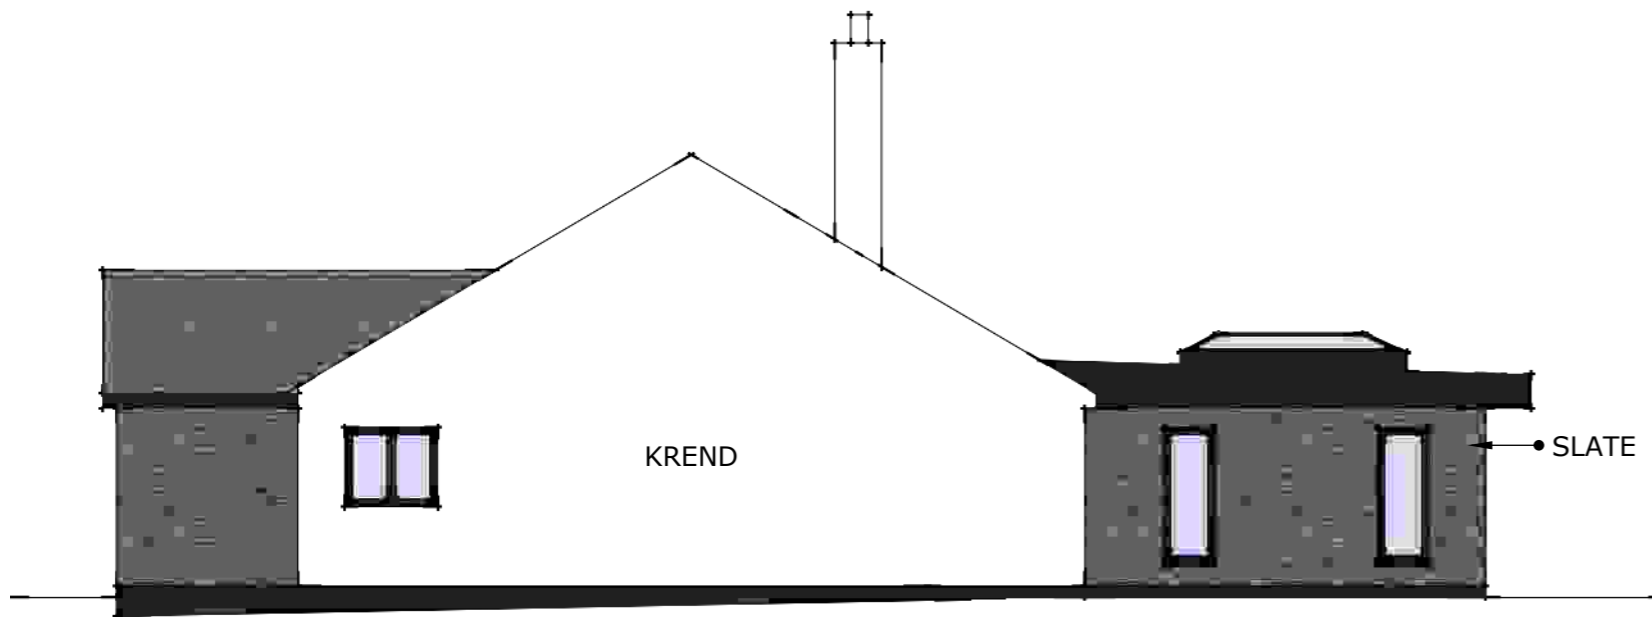


PROPOSED SIDE


 <small>designallison@yahoo.co.uk</small>	Title PLAN ELEVS	Project PROPOSED PORCH, & CHANGES TO EXTERNAL MATERIALS	Client PATTON Status BR	Date SEP 22	Scale AS
				Drawn By MWA	Dwg No. 301

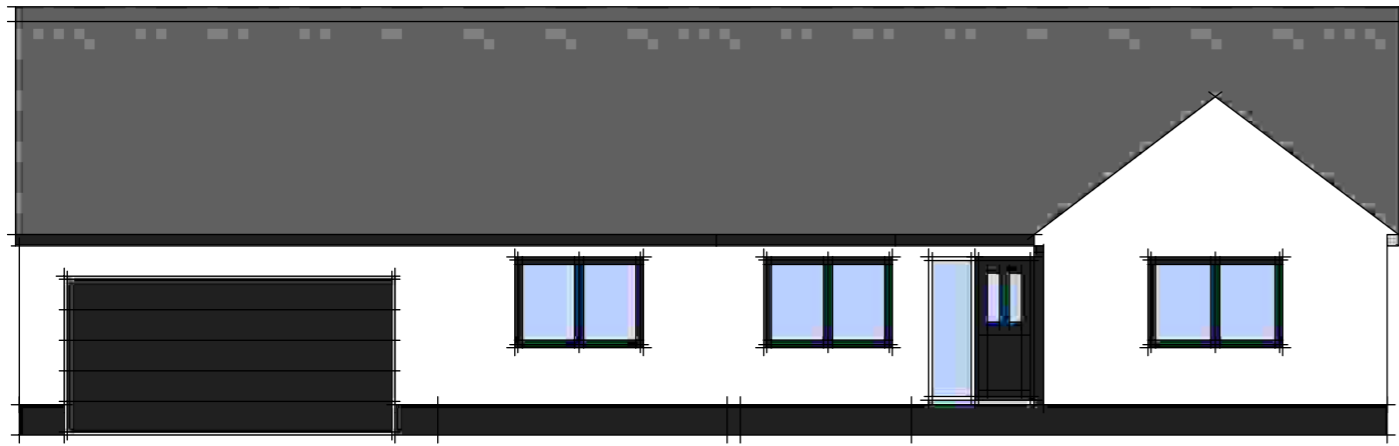


EXISTING FRONT

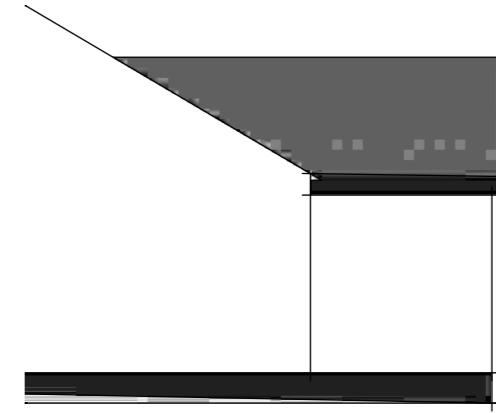


EXISTING SIDE

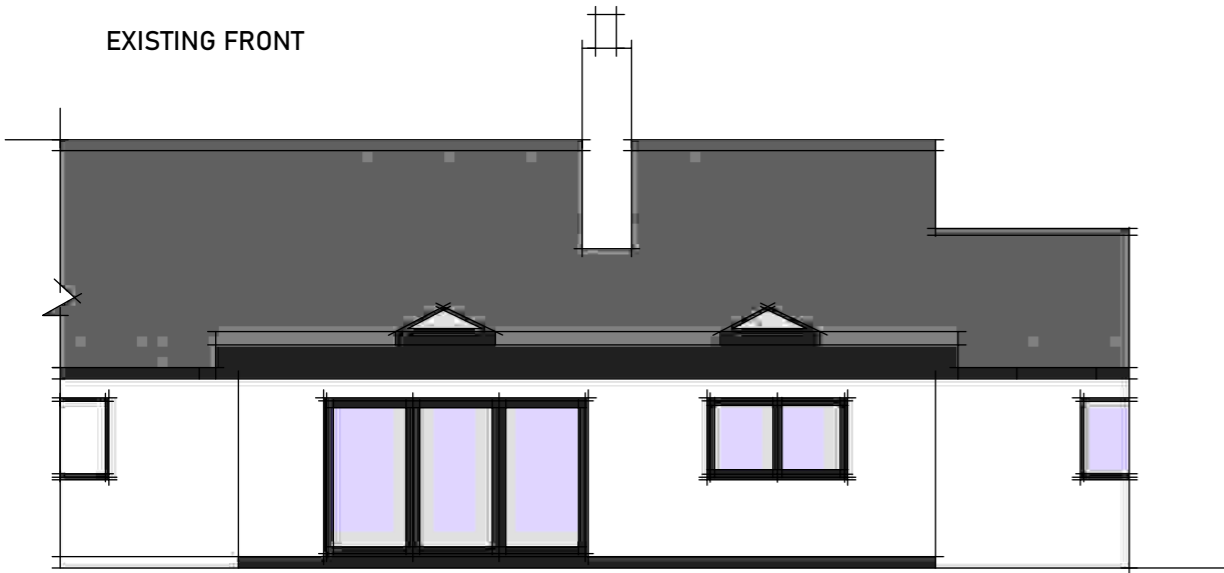


EXISTING REAR

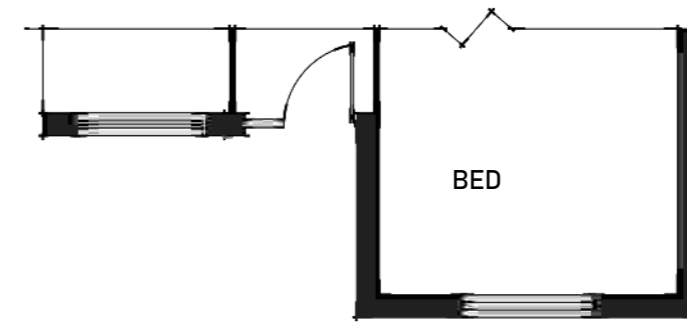

EXISTING PLAN

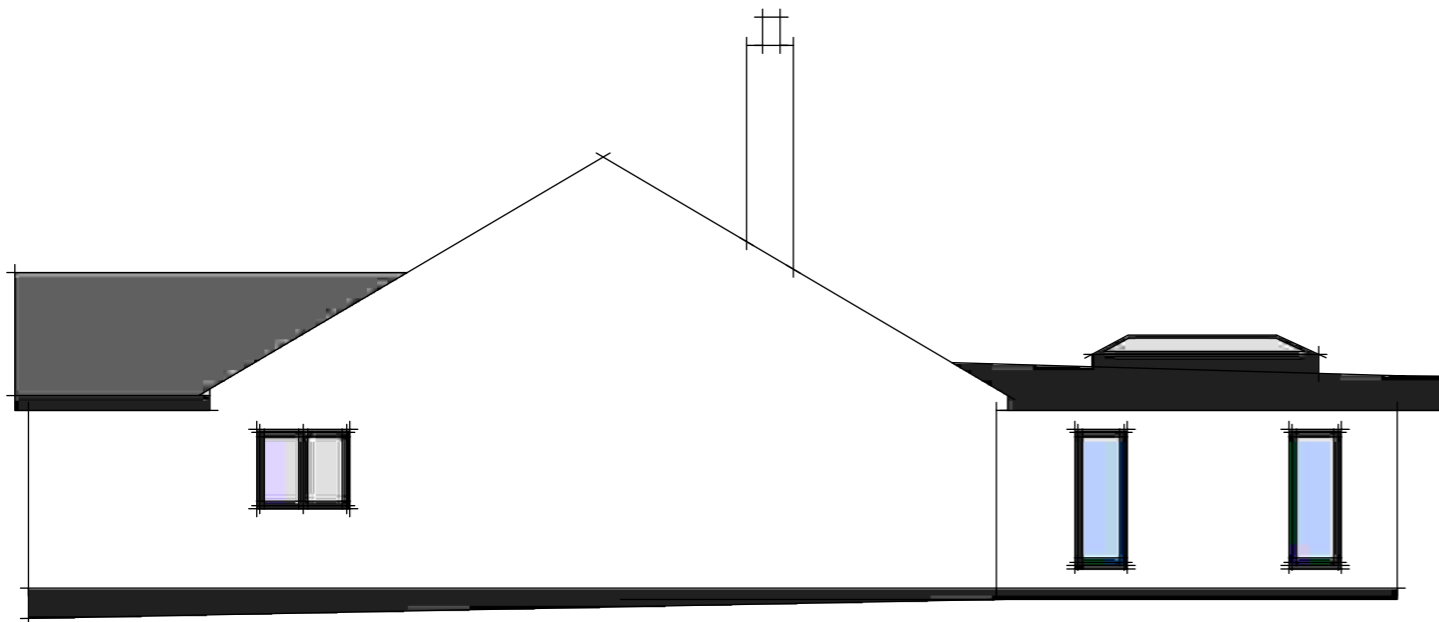

EXISTING SIDE

 <small>designallison@yahoo.co.uk Tel: 07389816997</small>	Title PLAN ELEVS	Project PROPOSED PORCH, & CHANGES TO EXTERNAL MATERIALS	Client PATTON Status BR	Date SEP 22	Scale 1:100
				Drawn By MWA	Rev A
			Dwg No. 302		